



幻景娱乐公司
很高兴为您汇报
黑石号特技秀

Mirage Entertainment Presents
BLACKSTONE STUNT SHOW

NOVEMBER 15, 2016




MIRAGE
ENTERTAINMENT
SHOWS & ATTRACTIONS

BLACKSTONE

黑石号动作特技秀

Set Concept 集概念

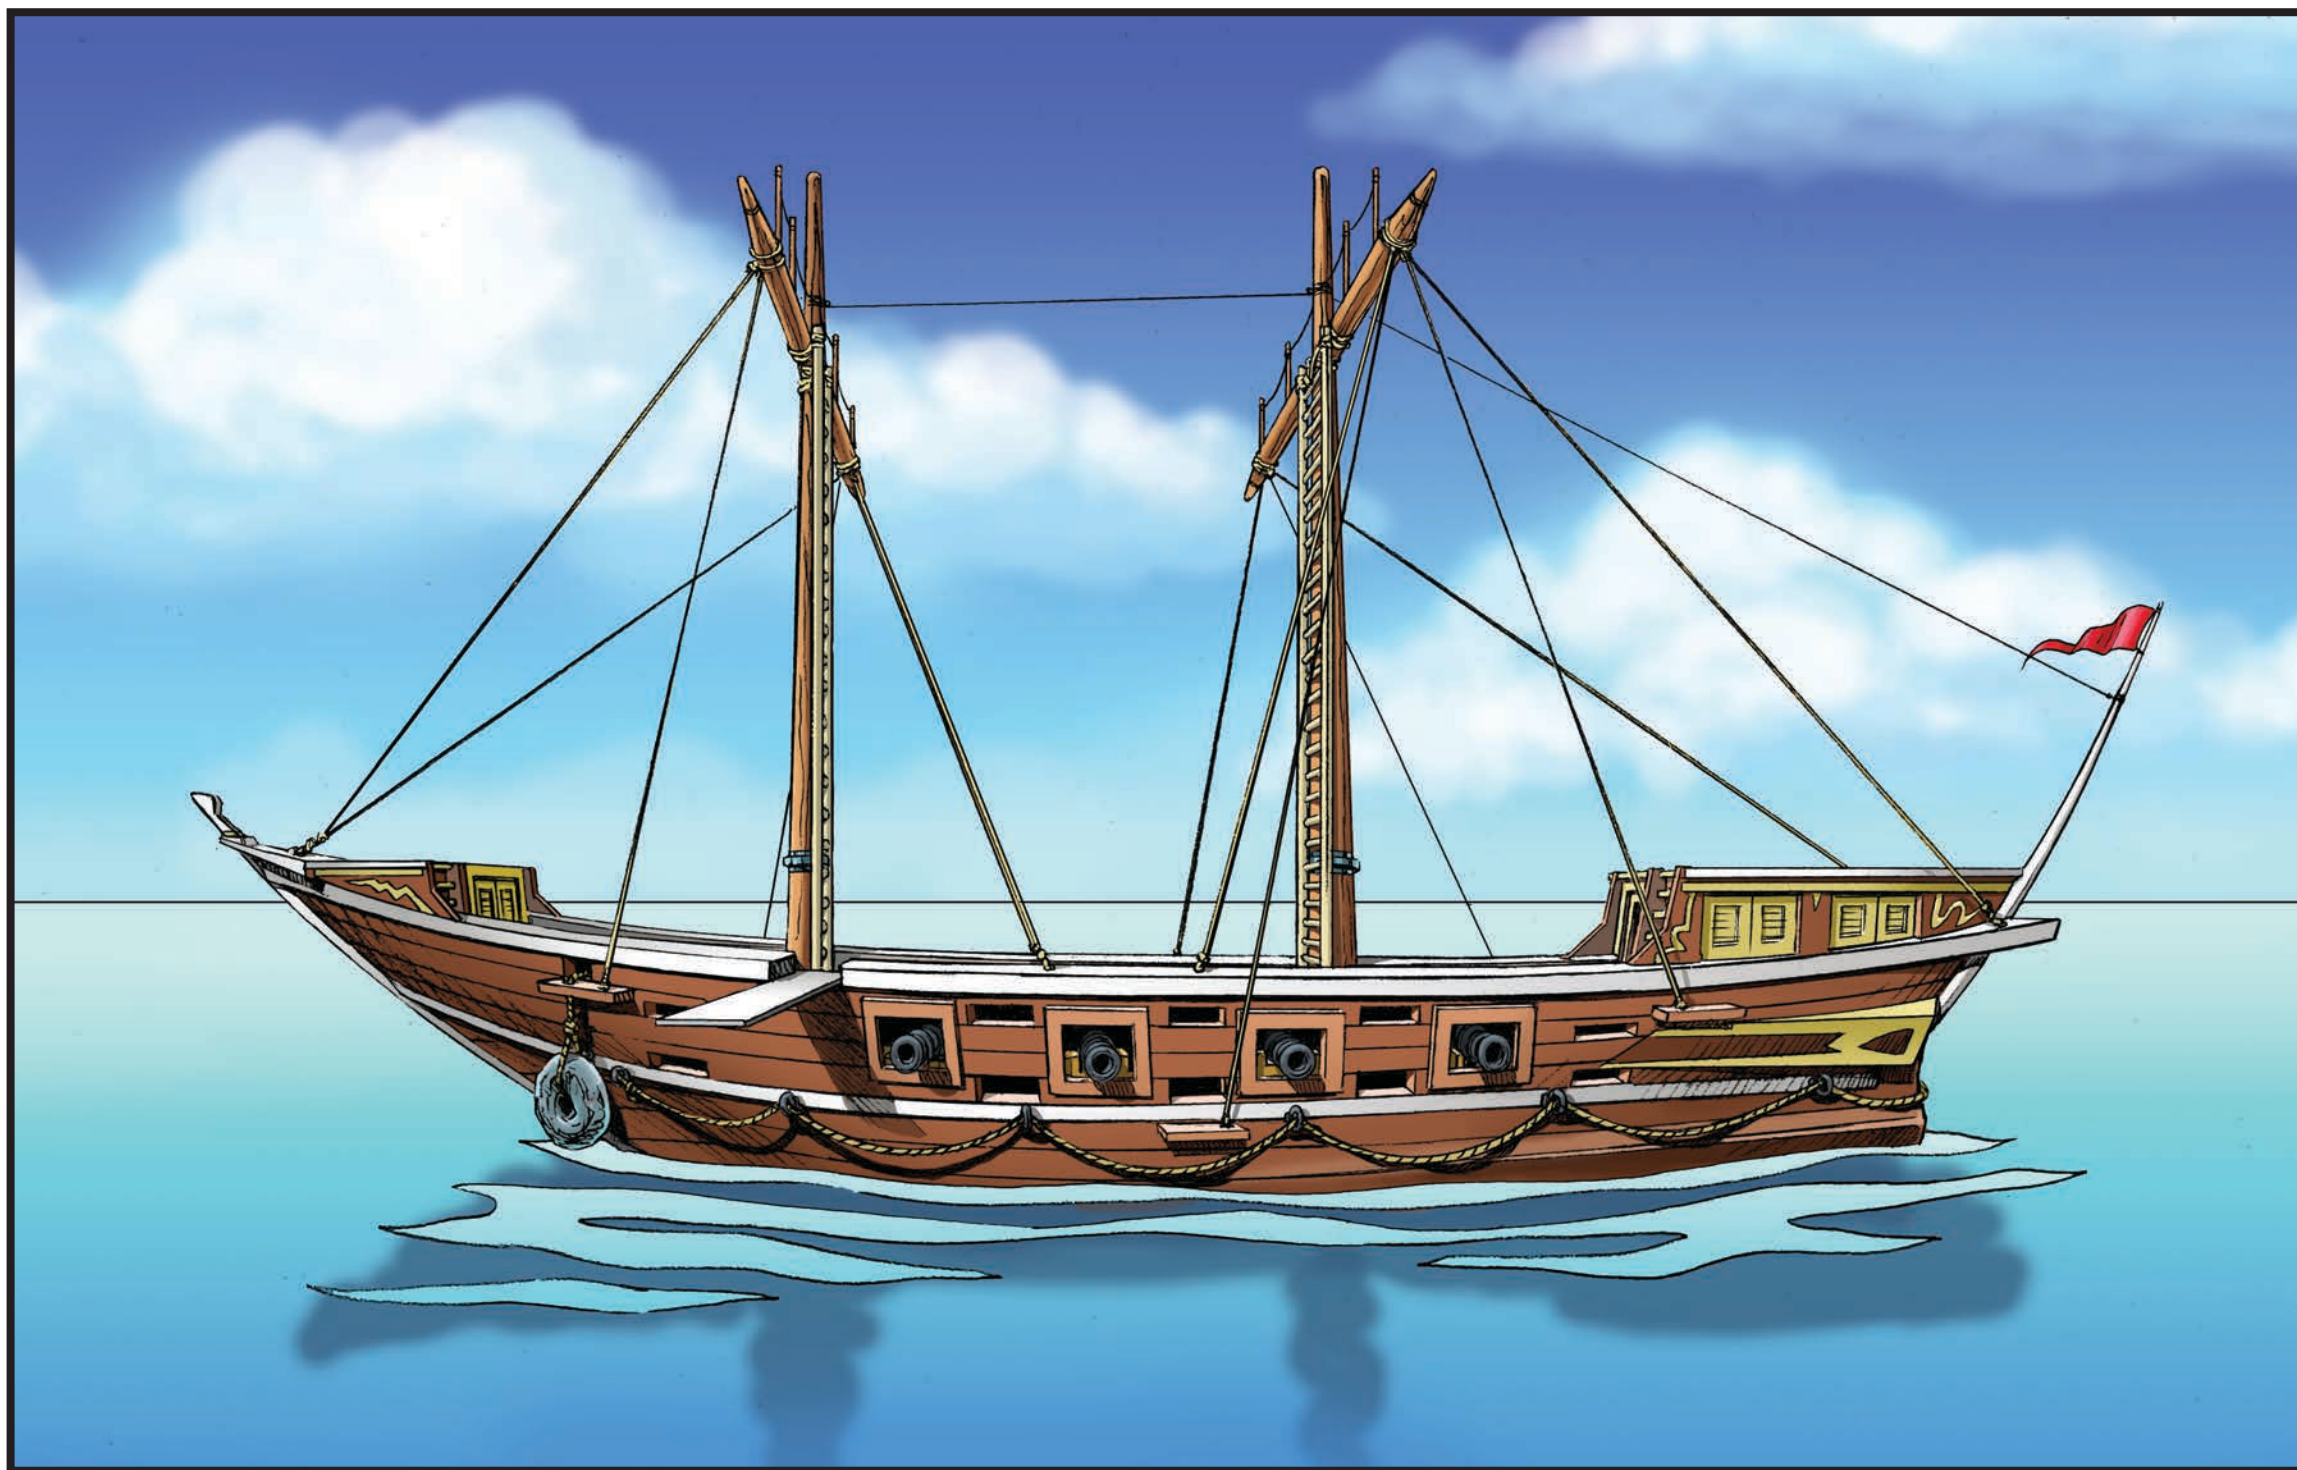




MIRAGE
ENTERTAINMENT
SHOWS & ATTRACTIONS

BLACKSTONE

黑石号动作特技秀

Audience Seating Concept 观众座位区的概念

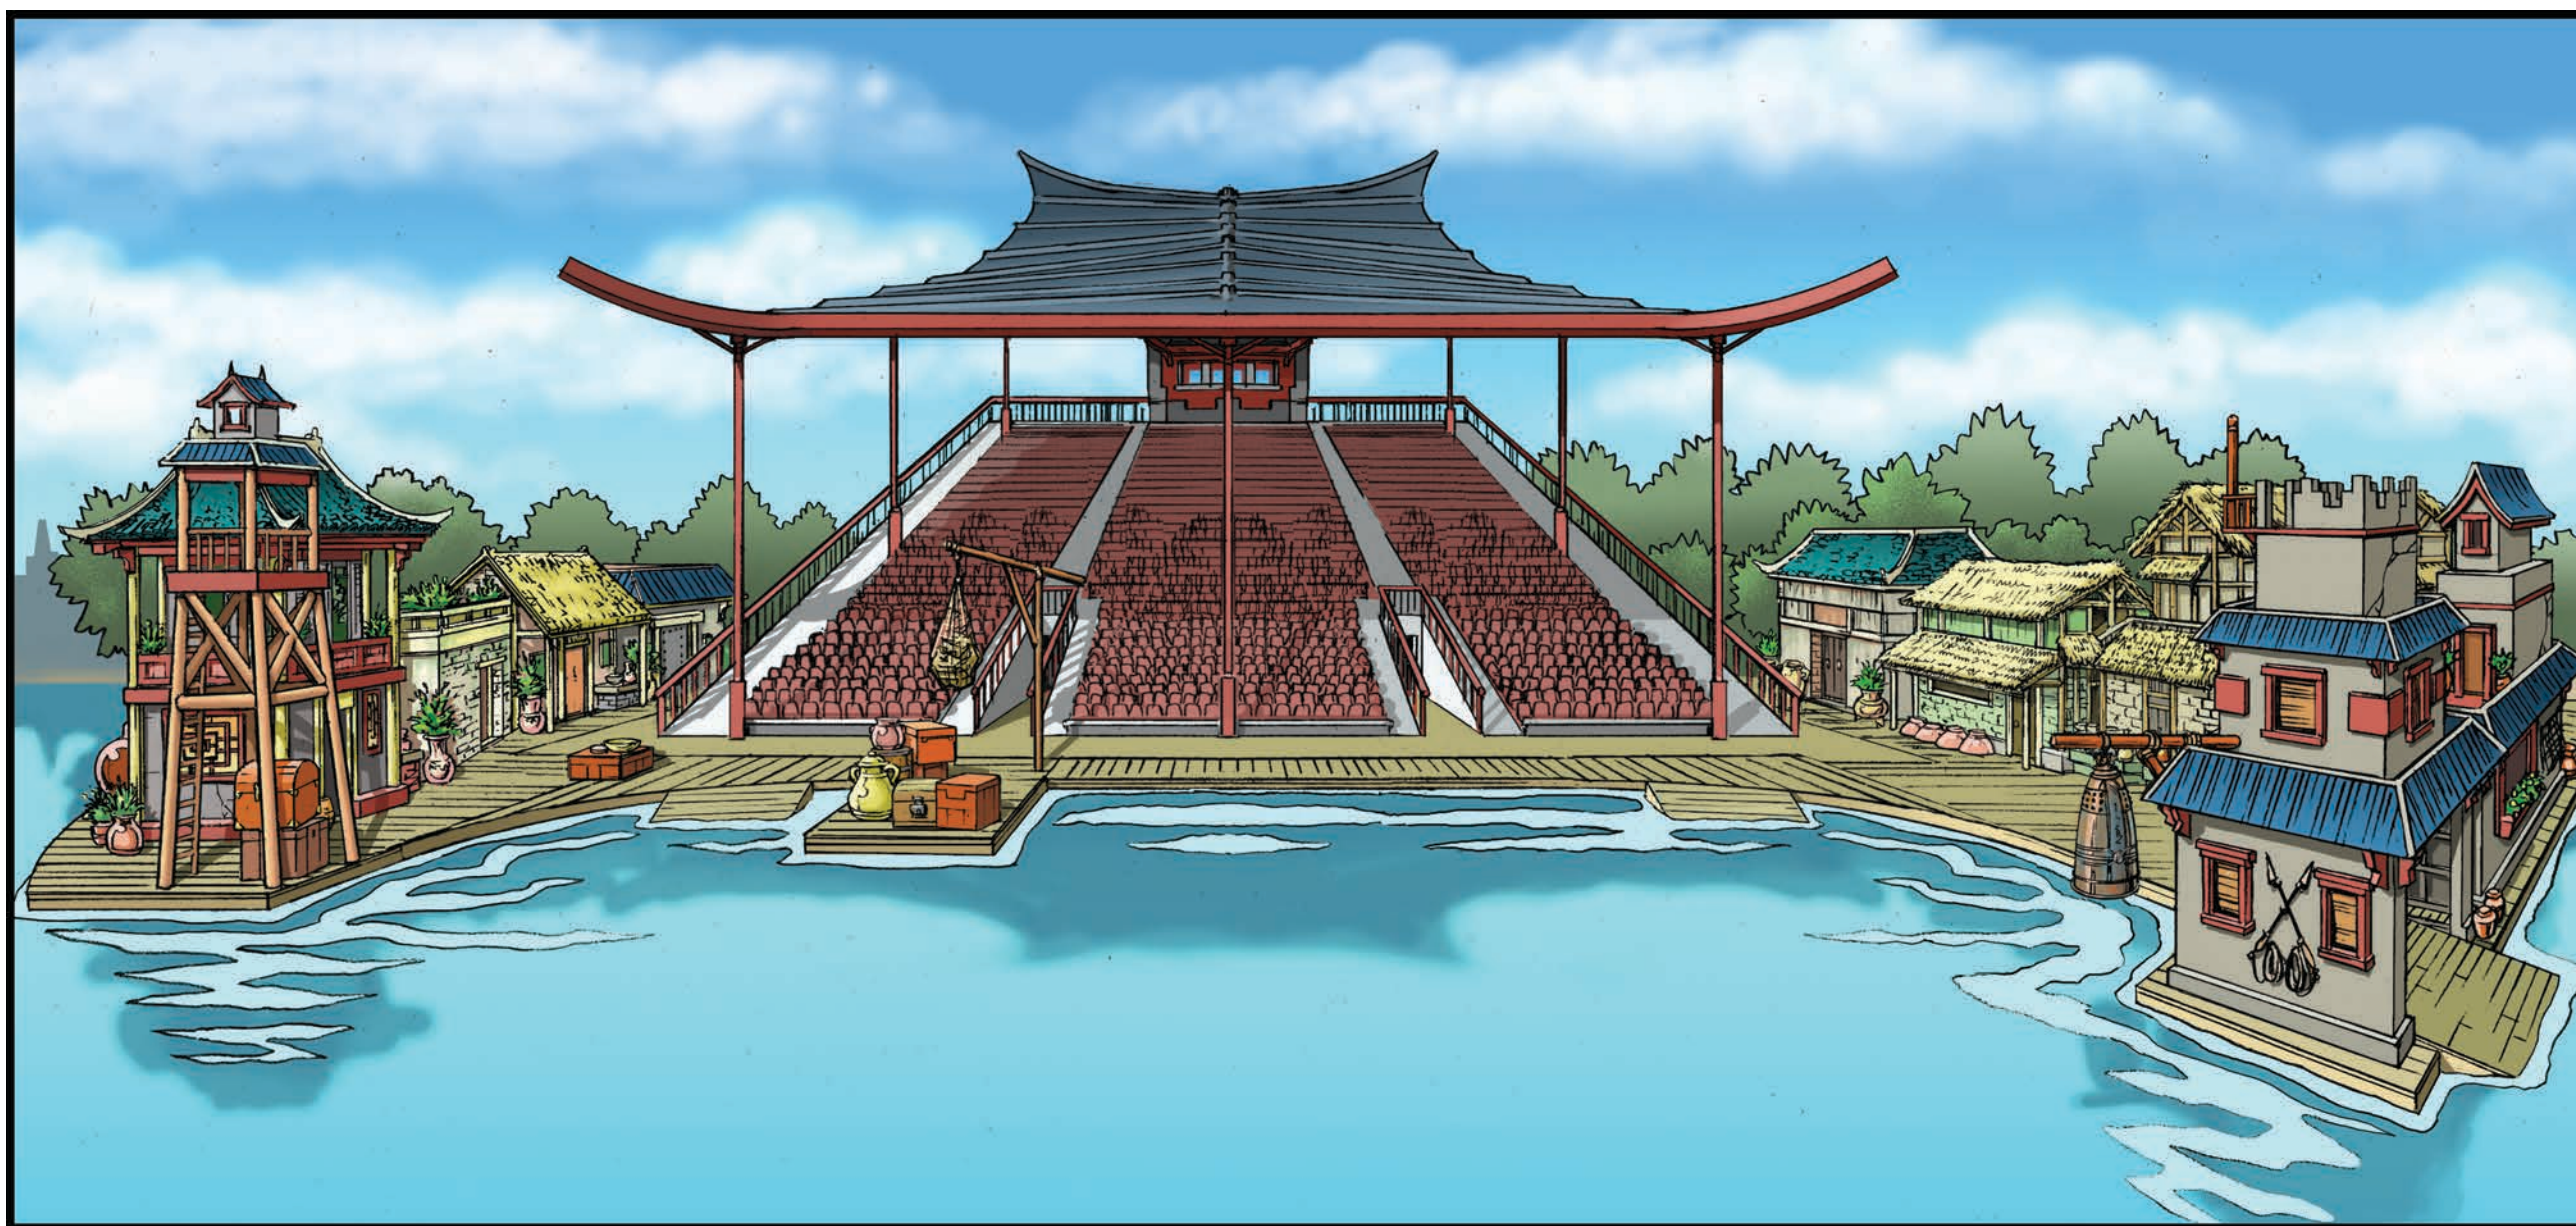





MIRAGE
ENTERTAINMENT
SHOWS & ATTRACTIONS

BLACKSTONE

黑石号动作特技秀

Audience Seating Concept 观众座位区的概念

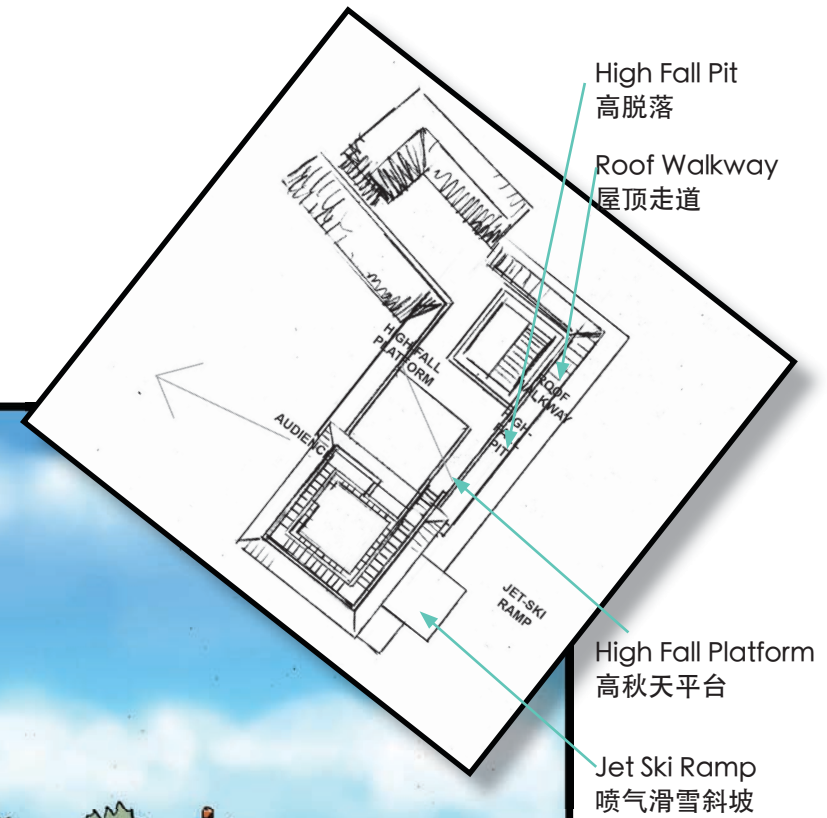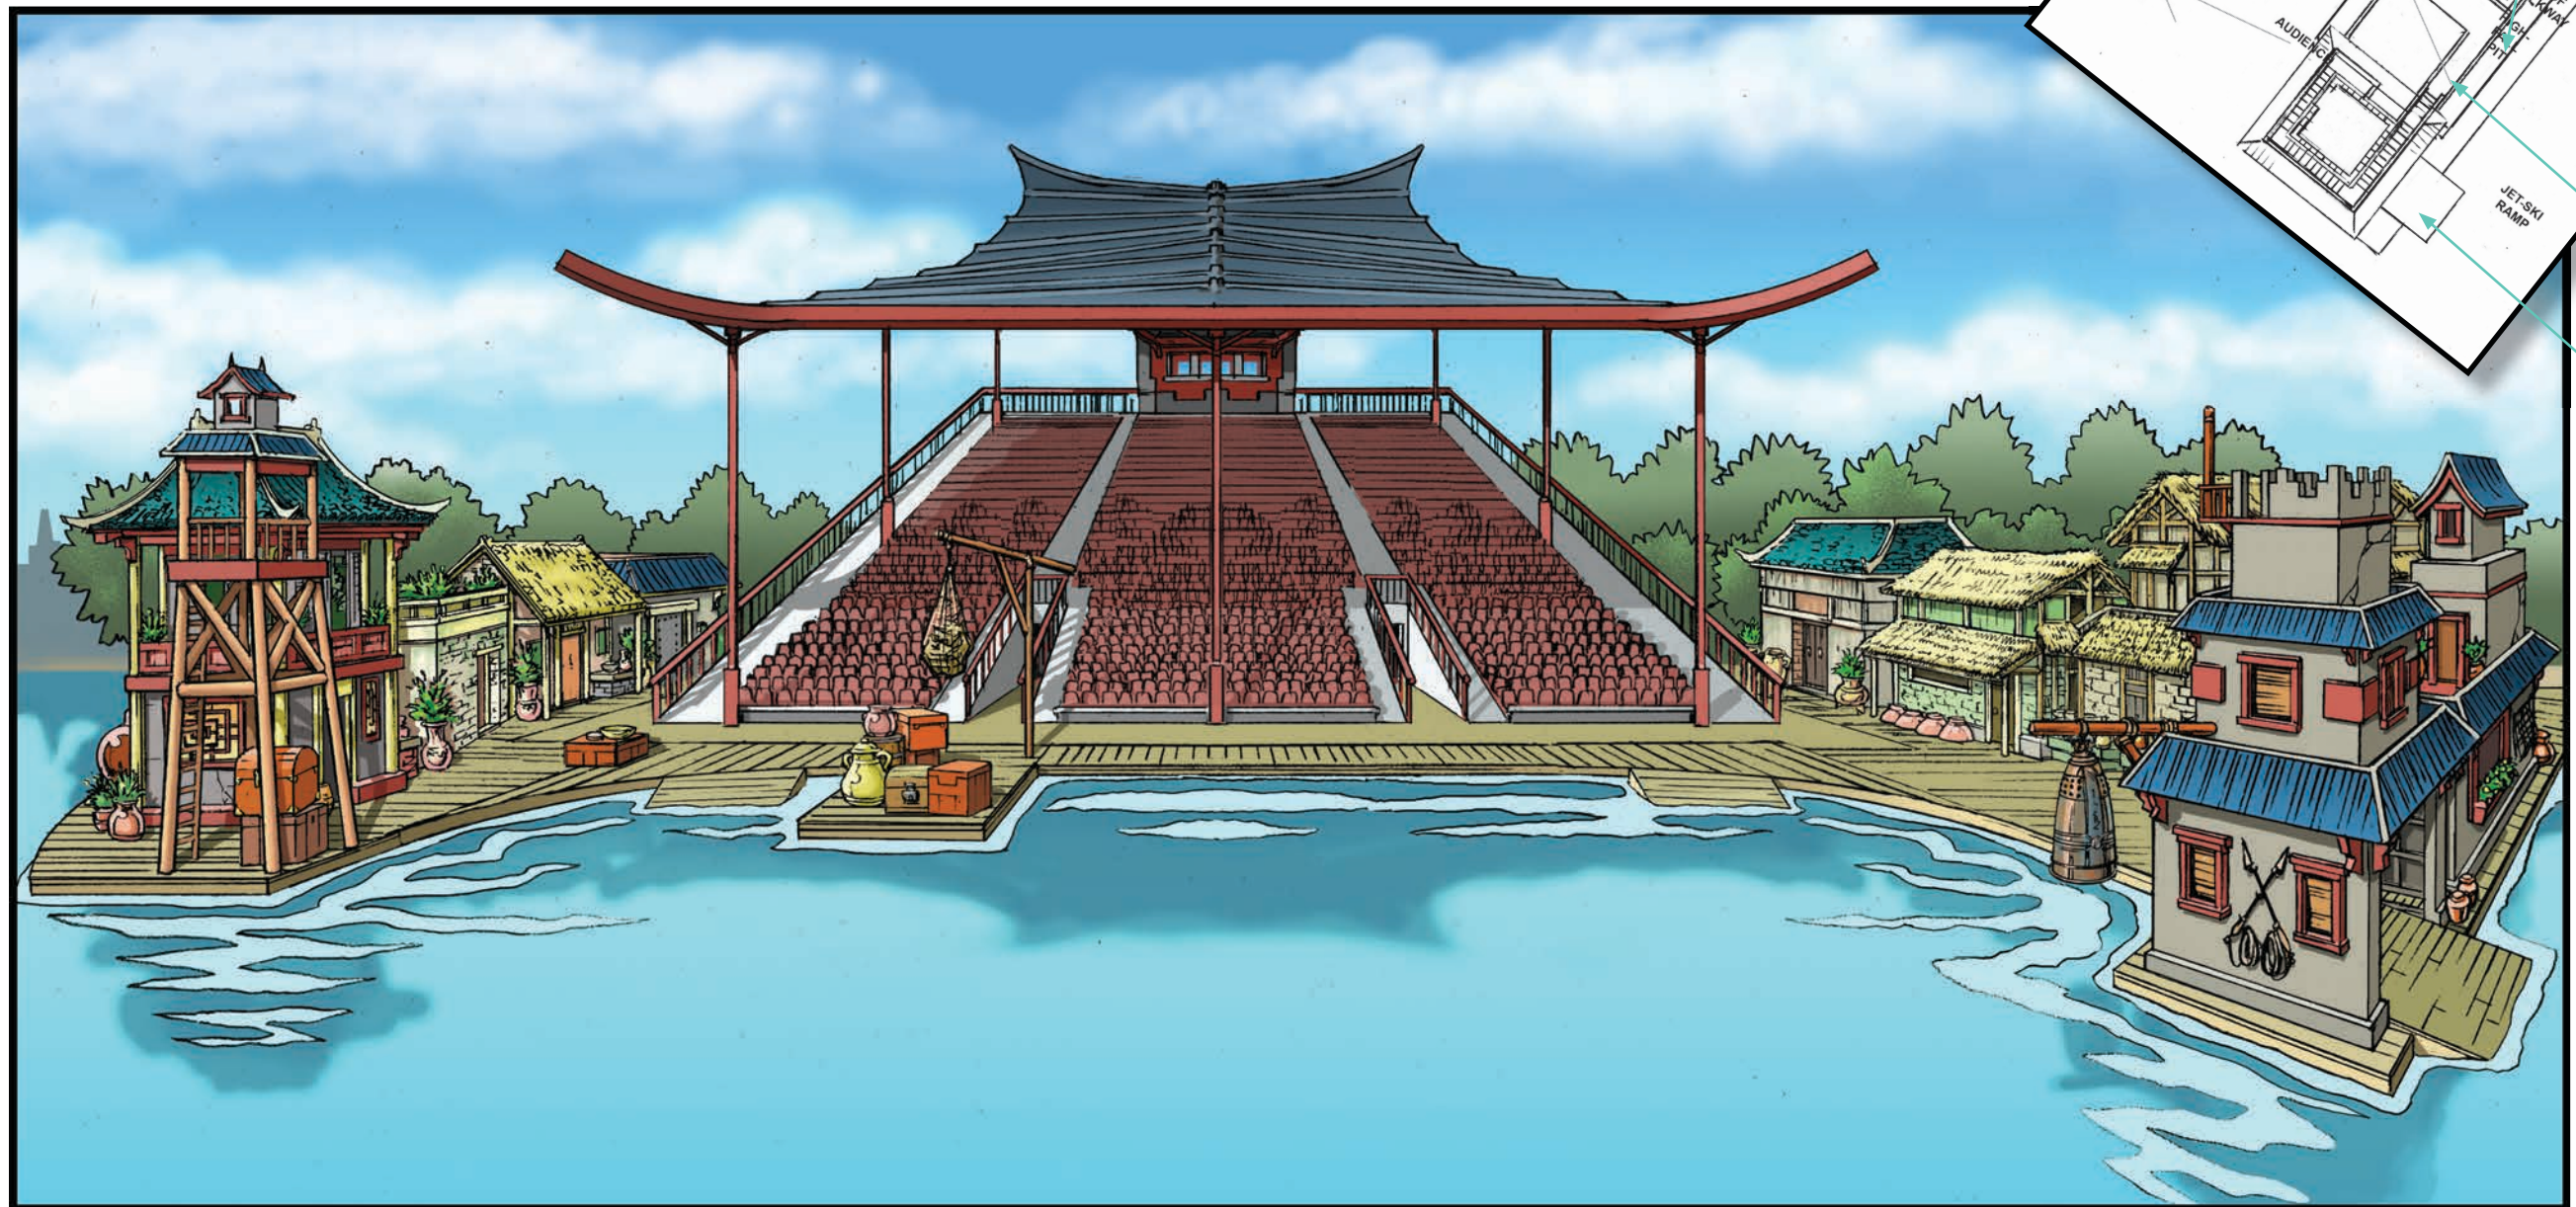




MIRAGE
ENTERTAINMENT
SHOWS & ATTRACTIONS

BLACKSTONE

黑石号动作特技秀

Set Concept 集概念

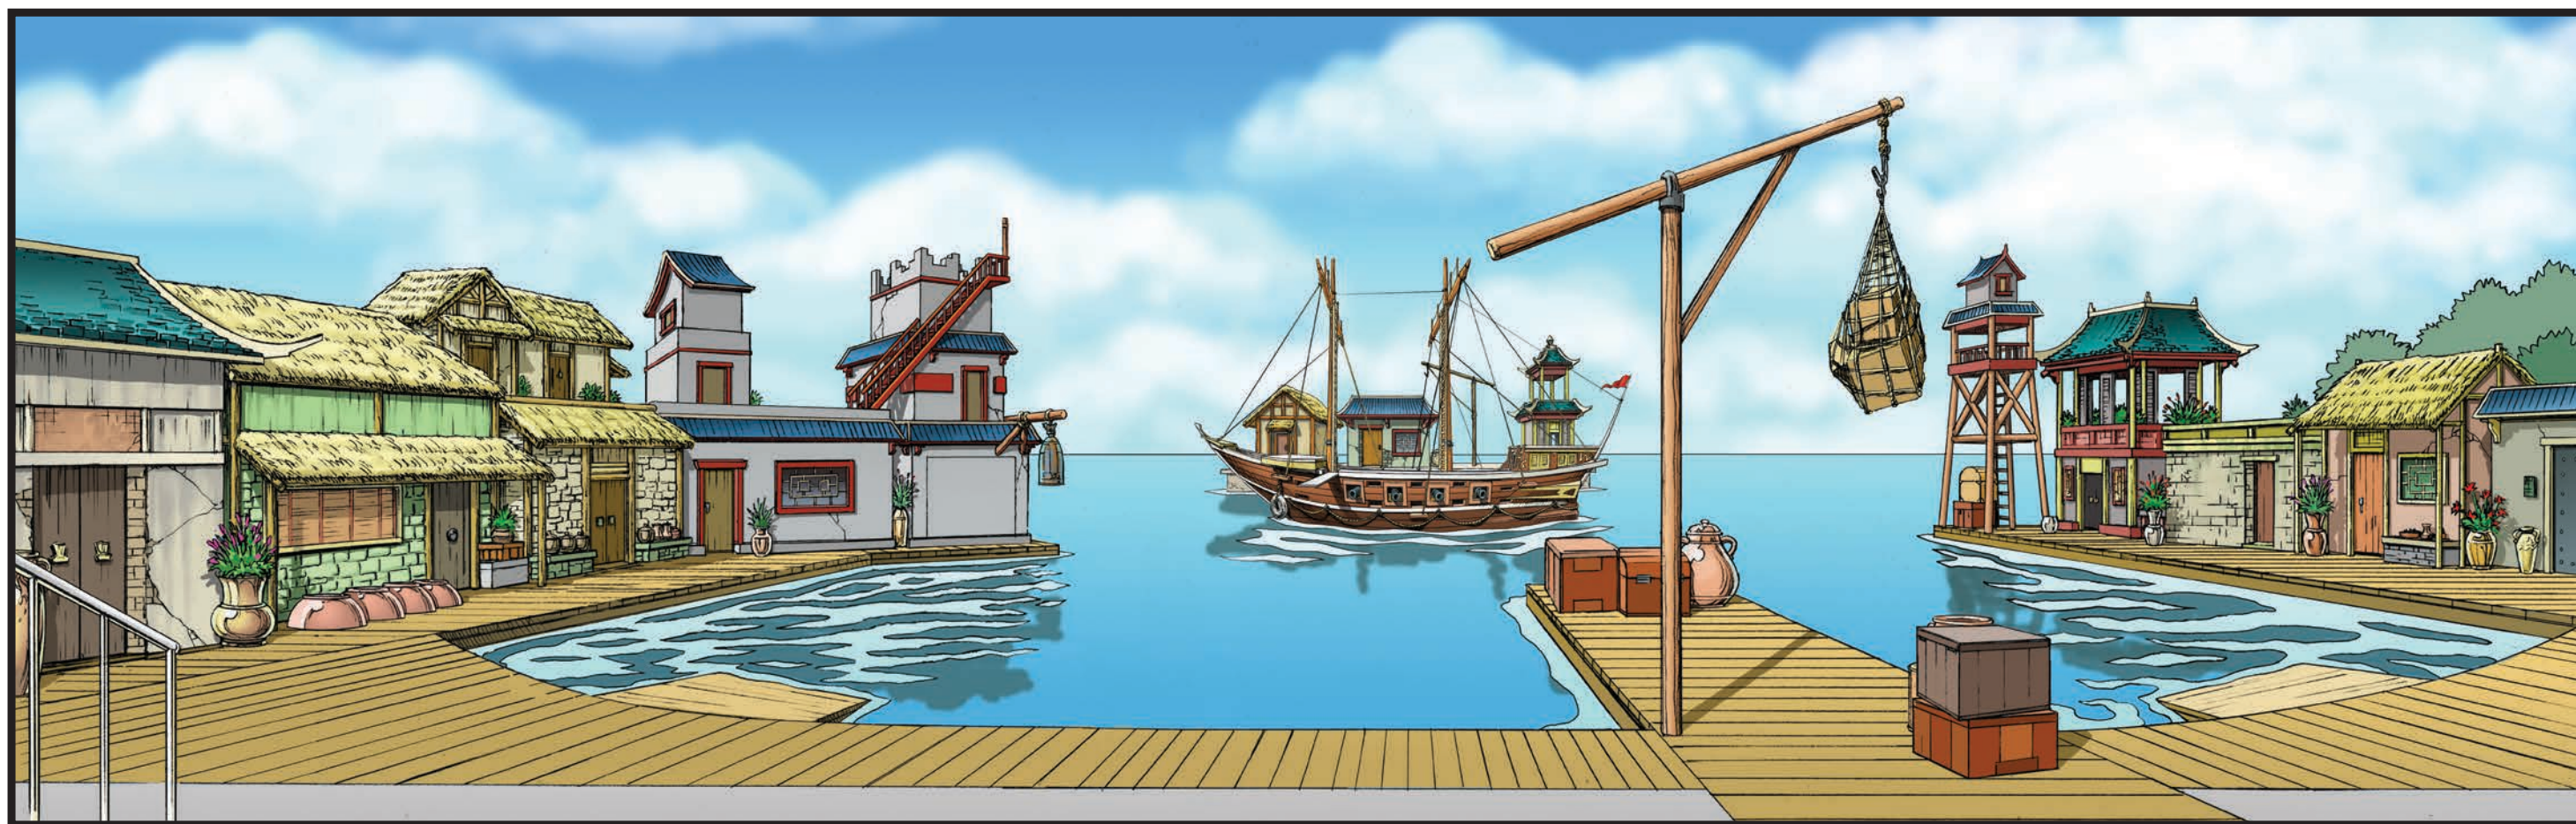




MIRAGE
ENTERTAINMENT
SHOWS & ATTRACTIONS

BLACKSTONE

黑石号动作特技秀

Set Concept 集概念 Rear View 后视图

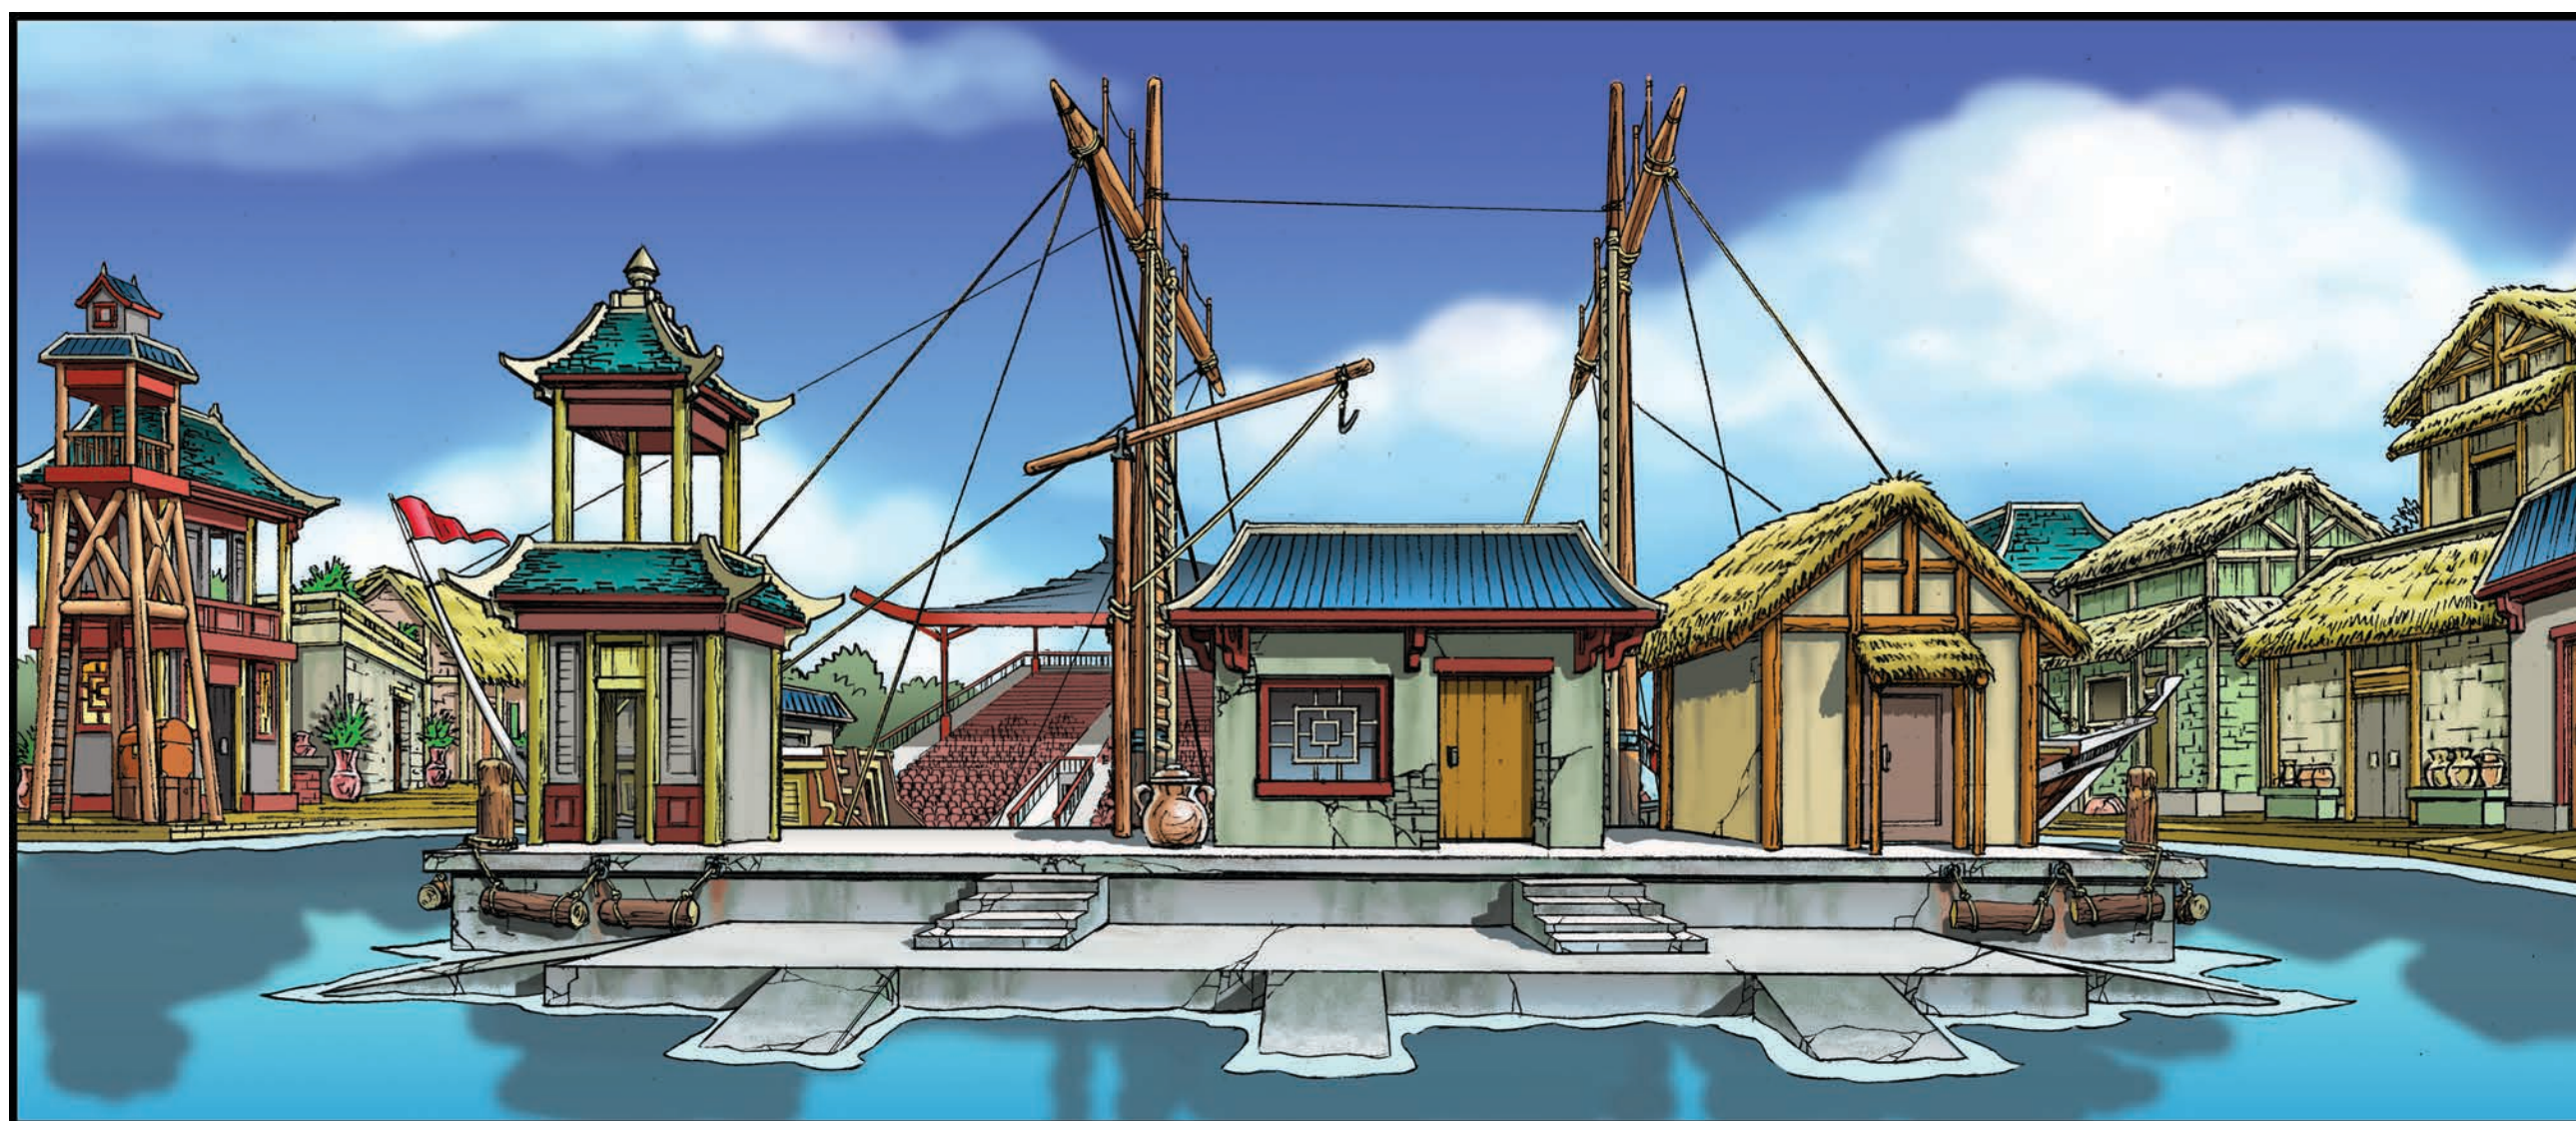

BLACKSTONE

黑石号动作特技秀

Characters 人物

Character 角色	"Old" Name “旧”名字	NEW Name 新名字	Character角色	Requirements / Skills要求和技能	Stunts / Special Effects 特技/特效	WET 湿	DAMP 微湿	Watercraft 水上摩托艇	Age 年龄范围	Nationality 国籍
GOOD GUYS										
1	Captain Blackstone黑石号船长	Captain Blackstone (UNCHANGED) (不变)	Captain船长	Acting, Strong Presence, Feirce动作，很强的存在感，激烈	Sword Fighting, Comfortable under water, Swimmer剑斗，在水下舒适，游泳	X			25 - 30	Chinese中国人
2	Princess Ping平公主	Shui ("From Water") 水	Captain's Daughter船长的女儿	Acting, Transform from Danty girl to female warrior动作，从丹迪女孩转换为女性战士	Martial Arts, Sword Fighting, Maiden Rope Swing, Spanish Web武术，剑斗，少女绳秋千，西班牙网		X		20 - 25	Chinese中国人
3	Look-Out警卫	Shǎ yāzi or Yazí ("Silly Duck") 傻鸭子或者鸭子	Look-Out警卫	Physical Comdey, Great Facial Expression, Physical Comedy, Magic a plus, 肢体上滑稽，丰富的面部表情，肢体上的滑稽，增加点魔幻	Good Swimmer, Pants on Fire, Exploding Shack, Velcro Wall, Fire Chase, Sink Diny, Comfortable with Scuba Regulator and Fins 好的游泳者，裤子着火，小屋爆炸，魔术贴墙，火的追逐，舒适与水肺调节器和鳍	X			20 - 25	Chinese中国人
4	Waybill威比尔	Junjie ("Handsome Hero")俊杰	First Mate大副	Physically Imposing, Fighting, Possibly Acrobatics Errol Flynn type hero 身体强壮，打斗，大概是杂技埃罗尔·弗林式英雄	Martial Arts, Stage Combat, Very Physical, Sail Tear, Maiden Rope Swing, Spanish Web武术，舞台战斗，身体很好，帆撕裂，少女绳秋千，西班牙网		X		20 - 25	Chinese中国人
5	Hawser霍塞	Fān ("Sail") 帆	Crew船员	Black Stone Crewmates黑石号船员	Stage Combat, Sword Fighting, High Diver, Trampoline舞台战斗，斗剑，高跳水员，蹦床	X			20 - 25	Chinese中国人
6	Sloop斯鲁普	斯鲁普（单桅帆船之意） (UNCHANGED) (不变)	Crew船员	Black Stone Crewmates黑石号船员	Stage Combat, Sword Fighting, High Diver, Trampoline舞台战斗，斗剑，高跳水员，蹦床	X			20 - 25	Chinese中国人
7	Sea Dog海舵	Hǎilàng ("Sea Spray") 海浪	Crew船员	Black Stone Crewmates黑石号船员	Good Swimmer, Stage Combat, Sword Fighting, Collapsing Tower, Trampoline, Fire Dive 好的游泳者，舞台战斗，斗剑，塔倒塌，蹦床，火焰潜水	X			20 - 25	Chinese中国人
8	Gardyloo泼水啦之意	Rìluò ("Sunset") 日落	Crew船员	Black Stone Crewmates黑石号船员	Stage Combat, Sword Fighting, High Diver, Trampoline舞台战斗，斗剑，高跳水员，蹦床	X			20 - 25	Chinese中国人
9	Charley查理	Rìchū ("Sunrise") 日出	Crew船员	Black Stone Crewmates黑石号船员		X		Transport Boat运输船	20 - 30	Chinese中国人

Character 角色	"Old" Name “旧”名字	NEW Name 新名字	Character角色	Requirements / Skills要求和技能	Stunts / Special Effects 特技/特效	WET 湿	DAMP 微湿	Watercraft 水上摩托艇	Age 年龄范围	Nationality 国籍
BAD GUYS										
10	Azar阿扎	Azar 阿扎 (UNCHANGED) (不变)	Pirate海盗	Evil Bad Guy, Impossing, great looks, perfect physich 邪恶的坏家伙，强壮，帅，完美的身材	Martial Arts, Good with Heights, Sword fighting, 武术，很高，剑斗，生命之滑	X		Sit Down Jet Ski坐式喷气摩托艇	25 - 30	Foreigner外国人
11	Chandra钱德拉	Chandra 钱德拉 (UNCHANGED) (不变)	Pirate海盗	Evil Villianess, strong personality, impossing presence邪恶的女人，强烈的个性，很强的存在感	Martial Arts, Sword Fighting, Great Physical abilities武术，剑斗，身体很好		X		20 - 25	Foreigner外国人
12	Chumbucket查姆巴克特	Tiàobǎn ("Gangplank")跳板	Pirate海盗	Azar's Henchman1 阿扎的心腹1	Martial Arts, Sword Fighting, 8 Meter High Fall 武术，剑斗，8米高空坠落	X			20 - 25	Chinese中国人
13	Barge巴格	Bóchuán ("Barge")驳船	Pirate海盗	Azar's Henchman 2阿扎的心腹2	Swimmer游泳者	X		Stand Up/Sit Down Jet Ski坐/站式喷气摩托艇	20 - 25	Chinese中国人
14	Scudder斯卡德	Pífū ("Skinner") 皮肤	Pirate海盗	Azar's Henchman 3阿扎的心腹3	Swimmer, Jet Ski Flame Jump游泳者，从有火焰的喷气式摩托艇跳下	X		Stand Up/Sit Down Jet Ski坐/站式喷气摩托艇	20 - 25	Chinese中国人
15	Cletus克莱图斯	Pàikè ("Pike")派克	Pirate海盗	Azar's Henchman 4阿扎的心腹4	Swimmer游泳者	X		Stand Up/Sit Down Jet Ski坐/站式喷气摩托艇	20 - 25	Chinese中国人
16	Taboo (girl)塔布	Yīnyǐng ("Shadow") 阴影	Pirate海盗	Azar's Henchman 5阿扎的心腹5	Martial Arts, Sword Fighting, Great Physical abilities武术，剑斗，身体很好	X			20 - 25	Chinese中国人
17	Bumfuzzle巴姆兹	Bīmùyú ("Flatfish") 比目鱼	Pirate海盗	Azar's Henchman 6阿扎的心腹6	Good Swimmer, Duck/Shark Chase, Dilly Dive善于游泳的人，鸭子/鲨鱼追逐，好的潜水	X			20 - 25	Chinese中国人
18	Rusty Hook罗斯迪霍克	Sùdù ("Speedy, Velocity") 速度	Pirate海盗	Azar's Henchman 7阿扎的心腹7	Martial Arts, Sword Fighting, Great Physical abilities武术，剑斗，身体很好	X		(Backup Flyboard)备用飞板	20 - 25	Chinese中国人
19	Monkey Fist莫克菲斯特	Quántóu ("Fist") 拳头	Pirate海盗	Azar's Henchman 8阿扎的心腹8	Martial Arts, Sword Fighting, Great Physical abilities武术，剑斗，身体很好	X		(Backup Flyboard)备用飞板	20 - 25	Chinese中国人
20	Pete派特	Téng hú ("Barnacle") 藤壶	Pirate海盗	Azar's Henchman 9阿扎的心腹9	Martial Arts, Sword Fighting, Great Physical abilities武术，剑斗，身体很好	X		(Backup Flyboard)备用飞板	20 - 25	Chinese中国人

Character 角色	"Old" Name “旧”名字	NEW Name 新名字	Character角色	Requirements / Skills要求和技能	Stunts / Special Effects 特技/特效	WET 湿	DAMP 微湿	Watercraft 水上摩托艇	Age 年龄范围	Nationality 国籍
CREATURES										
21	Naga 1那加1		Water Gods水神	Mystical Creatures from the Sea海洋中的神秘生物	Great Flyboarder, Swimmer善于玩飞板，游泳者	X		Flyboard飞板	20 - 25	Chinese中国人
	Bóchuán ("Barge")驳船		Support Naga支持那加	Sea Doo			X	Sea Doo		
22	Naga 2那加2		Water Gods水神	Mystical Creatures from the Sea海洋中的神秘生物	Great, Flyboarder, Swimmer善于玩飞板，游泳者	X		Flyboard飞板	20 - 25	Chinese中国人
	Pífū ("Skinner") 皮肤		Support Naga支持那加	Sea Doo			X	Sea Doo		
23	Naga 3那加3		Water Gods水神	Mystical Creatures from the Sea海洋中的神秘生物	Great, Flyboarder, Swimmer善于玩飞板，游泳者	X		Flyboard飞板	20 - 25	Chinese中国人
	Pàikè ("Pike")派克		Support Naga支持那加	Sea Doo			X	Sea Doo		
24	Jaws 大白鲨		Shark鲨鱼	Sea Bob, Scuba Diver潜水人员	Drives Sea Bob/Shark and the Shark Fin, Good Swimmer驾驶sea bob或鲨鱼和鲨鱼鳍，善于游泳的人	X		SeaBob		



黑石号动作特技秀

Characters, Costumes 人物, 服装

Captain Blackstone 船长 黑石号

Captain 船长

Protective of Ship,

Protective of Daughter,

High Sense of Duty

保护船，保护女儿，高度责任感

Chinese, Regal, Heroic,

Can be Mature/Older

中国的，王室的，英勇的，成熟的/年长的

BLACKSTONE CREW EMBLEM 黑石号船员徽章
(Decoration on Ceramic Plates from Belitung Shipwreck)
(来自沉船中陶器盘子上的图案)



Brown Poly Dupioni 棕色聚双宫绸
(All fabrics muslin backed) 所有织物的里子是细纹棉布



Red & Gold Patterned
Poly Dupioni
红色及金色图案的聚双宫绸



MIRAGE
ENTERTAINMENT
SHOWS & ATTRACTIONS

BLACKSTONE

黑石号动作特技秀

Characters, Costumes 人物, 服装

Shui 水

Captain's Daughter

船长女儿

Warrior Princess

战士公主

Chinese, Heroic, Fierce,



Ombre dyed chiffon 渐变渲染雪纺绸 Red Poly Dupioni Silk 红色聚双宫绸
(Ping's fabrics not muslin backed to give her fluid movement)
平公主的织物的里子不是细纹棉布，这样她可以有很大的灵活性。

BLACKSTONE CREW EMBLEM 黑石号船员徽章
(Decoration on Ceramic Plates from Belitung Shipwreck)
(来自沉船中陶器盘子上的图案)





黑石号动作特技秀

Characters, Costumes 人物, 服装

Ducky (Yazi) 傻鸭子或者鸭子

Look-Out or Guard


Physical Comedy. Intense desire to do a good job but overactive imagination and the magic that surrounds him compromises this.

身体喜剧 强烈渴望做一份好工作，但是活跃的想象力和围绕着他的魔力使他得以妥协。


Emotional Lightning Rod for Show

演出情感避雷针

BLACKSTONE CREW EMBLEM 黑石号船员徽章
(Decoration on Ceramic Plates from Belitung Shipwreck)
(来自沉船中陶器盘子上的图案)

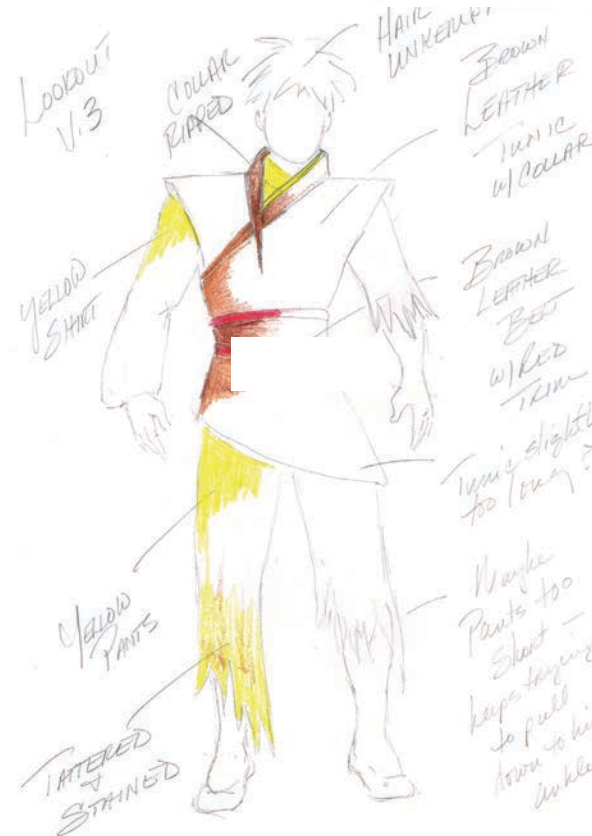

Yellow Poly Dupioni
黄色聚双宫绸

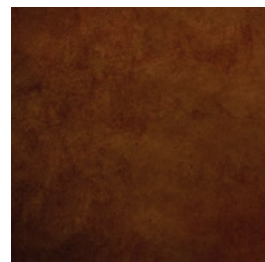

Brown leather
棕色皮 绸



Red leather trim
红色皮装饰
(Silk muslin backed)
子是真丝细布

Character Name not in dialogue.
剧中角色的名字不会在对话中出现。
Character Name for reference only.
这些角色的名字仅作参考。



黑石号动作特技秀

Characters, Costumes 人物, 服装

JunJie 俊杰

First Mate (海军) 大副

Follows Orders,

Protective of Captain and Ping,


Often Found Next to Captain

遵从命令, 保护船长和平,

经常发现在船长旁边

Good Soldier, Great Physical Condition

好士兵, 身体状况很好

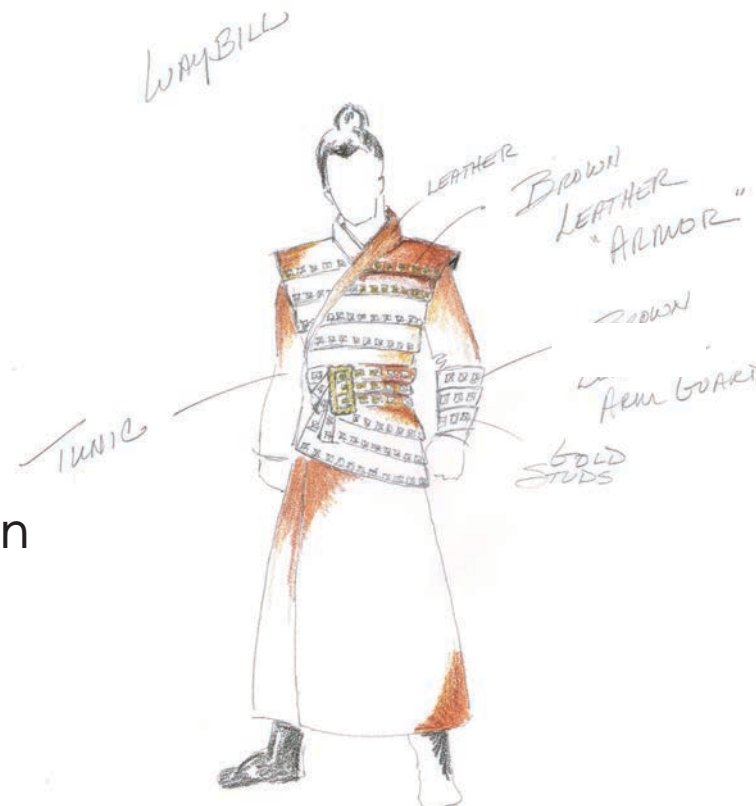


BLACKSTONE CREW EMBLEM 黑石号船员徽章
(Decoration on Ceramic Plates from Belitung Shipwreck)
(来自沉船中陶器盘子上的图案)



Studded Leather Strips 镶
嵌金属的皮带



Square Studs
首饰

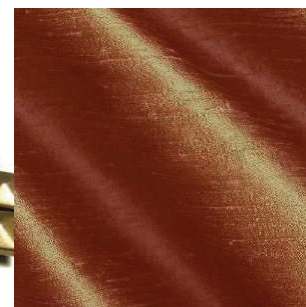

方块式
Brown Poly Dupioni (mus-
lin backed) 棕色聚双宫绸



黑石号动作特技秀

Characters, Costumes 人物, 服装

Fān (Sail) 帆

Crew1 船员1


Follows Orders, Fights for Captain

遵从命令，为船长战

斗

Good Soldier

好士兵

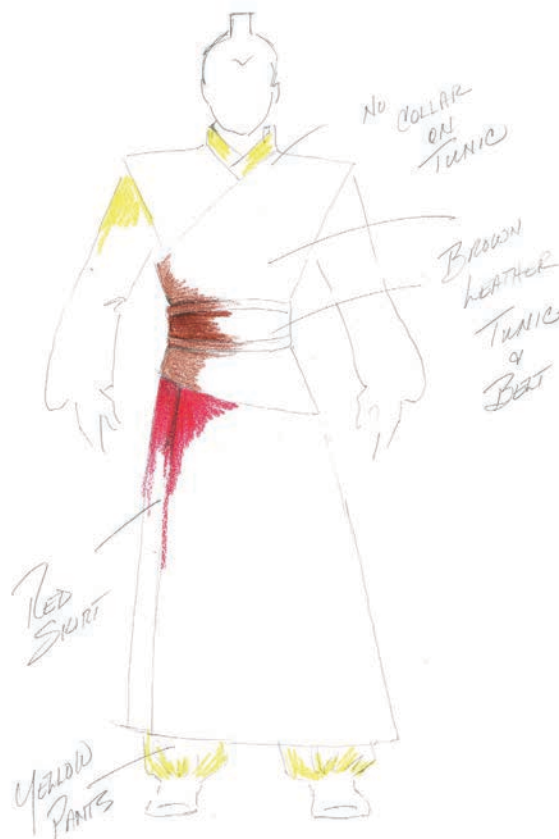

Red Poly Dupioni (muslin backed) for skirt – other textiles same as YAZI
裙子是红色聚双宫绸（细纹棉布里子）——其它织物纹理与傻鸭子相同

Character Name not in dialogue.
剧中角色的名字不会在对话中出现。
Character Name for reference only.
这些角色的名字仅作参考。

BLACKSTONE CREW EMBLEM 黑石号船员徽章
(Decoration on Ceramic Plates from Belitung Shipwreck)
(来自沉船中陶器盘子上的图案)





黑石号动作特技秀

Characters, Costumes 人物, 服装

Sloop 斯鲁普（单桅帆船之意）

Follows Orders, Fights for Captain
遵从命令，为船长战斗
Good Soldier
好士兵



Polyester 聚酯纤维

Character Name not in dialogue.
剧中角色的名字不会在对话中出现。
Character Name for reference only.
这些角色的名字仅作参考。

BLACKSTONE CREW EMBLEM 黑石号船员徽章
(Decoration on Ceramic Plates from Belitung Shipwreck)
(来自沉船中陶器盘子上的图案)





MIRAGE
ENTERTAINMENT
SHOWS & ATTRACTIONS

BLACKSTONE

黑石号动作特技秀

Characters, Costumes 人物, 服装

Hǎilàng (Sea Spray) 海浪

Follows Orders, Fights for Captain

遵从命令，为船长战

斗


Good Soldier

好士兵



Polyester 聚酯纤维

BLACKSTONE CREW EMBLEM 黑石号船员徽章
(Decoration on Ceramic Plates from Belitung Shipwreck)
(来自沉船中陶器盘子上的图案)

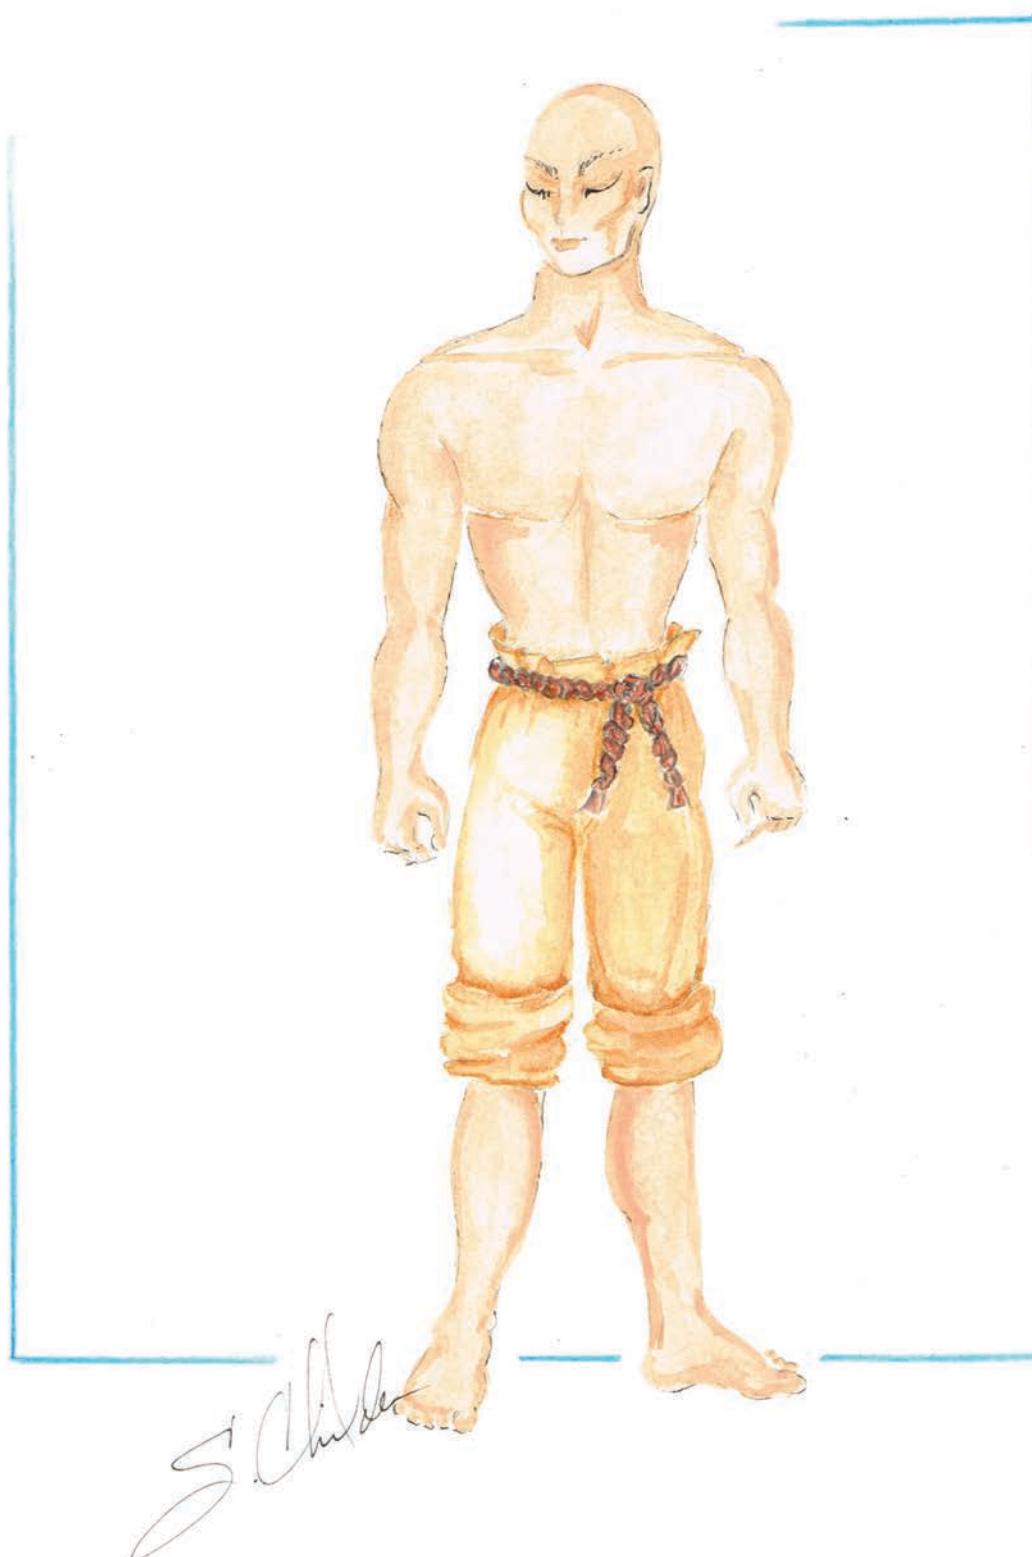



黑石号动作特技秀

Characters, Costumes 人物, 服装

Rìluò (Sunset) 日落

Follows Orders, Fights for Captain
遵从命令，为船长战
斗
Good Soldier
好士兵



Polyester 聚酯纤维

Character Name not in dialogue.
剧中角色的名字不会在对话中出现。
Character Name for reference only.
这些角色的名字仅作参考。

BLACKSTONE CREW EMBLEM 黑石号船员徽章
(Decoration on Ceramic Plates from Belitung Shipwreck)
(来自沉船中陶器盘子上的图案)





黑石号动作特技秀

Characters, Costumes 人物, 服装

Sunrise (Rì chū) 日出

Follows Orders, Fights for Captain

遵从命令，为船长战

斗

Good Soldier

好士兵

BLACKSTONE CREW EMBLEM 黑石号船员徽章
(Decoration on Ceramic Plates from Belitung Shipwreck)
(来自沉船中陶器盘子上的图案)



Character Name not in dialogue.
剧中角色的名字不会在对话中出现。
Character Name for reference only.
这些角色的名字仅作参考。

黑石号动作特技秀

Characters, Costumes 人物, 服装

Azar 阿扎

Pirate

海盜

Persian Pirate Evil-Doer, Greed, Power

波斯海盜，惡人，貪婪，力量


Ferocious, Physical Presence,

Fashioned after a very dark and sinister Sinbad the Sailor

凶恶的，实体存在的，黑暗后以及恶人辛巴达水手装束



Leather Guards
保护性皮衣

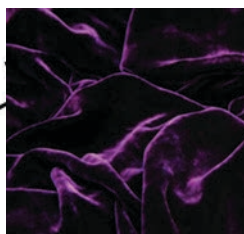

Purple Velvet Tunic w/Gold Trim 紫色天鹅绒上衣镶金边



Jumbo Lycra Pant
Leather Boot 皮靴



肥大的莱卡裤子



AZAR PIRATE EMBLEM 阿扎船员徽章
(Ramshorn motif from Persian Rugs)
(鹦鹉螺为基本图案——来自波斯地毯的灵感)



黑石号动作特技秀

Characters, Costumes 人物, 服装

Chandra 钱德拉

Pirate Girl



海盗女孩

Fierce Female Pirate

凶猛的女海盗

Female counterpart to Azar, Physically Imposing

阿扎的女对手威风凛凛

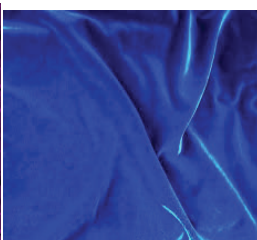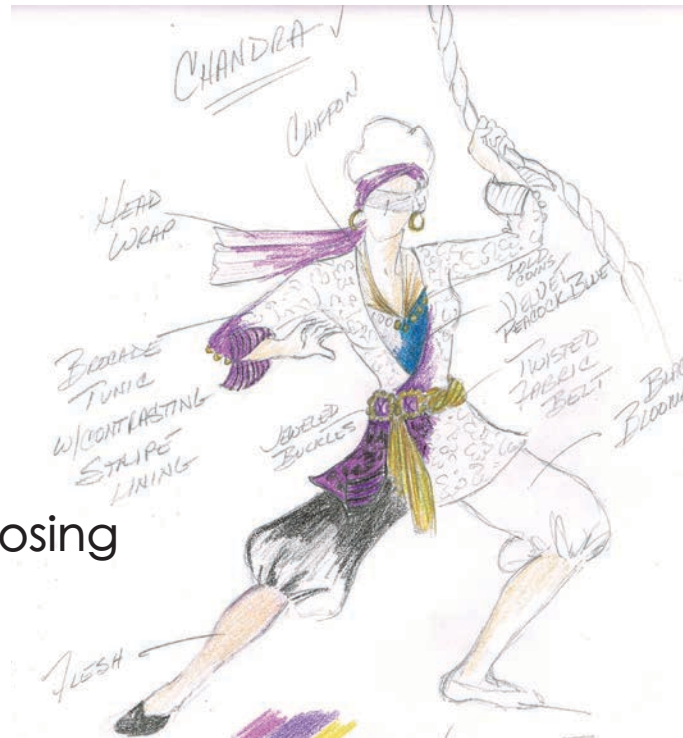

Brocade Jacket w/Stripe Lining 浮花织锦夹克/条纹衬衣

Blue Velvet & Gold Chiffon Bodice 蓝色天鹅绒及金色雪纺紧身

Gold Coin Trim 金币
镶边

Pants same fabric as Azar 裤子纹理和阿扎相同

AZAR PIRATE EMBLEM 阿扎船员徽章
(Ramshorn motif from Persian Rugs)
(鹦鹉螺为基本图案——来自波斯地毯的灵感)





黑石号动作特技秀

Characters, Costumes 人物, 服装

Gangplank (Tiàobǎn) Tiàobǎn

Azar's Henchman1

阿扎亲信1

Pirate

海盗

Competent Evil "Soldier"




Jumbo Lycra 莱卡肥裤

Leather Armbands, 皮质臂带

Leather Boot 皮靴

Straps, Laces & Belt 皮带

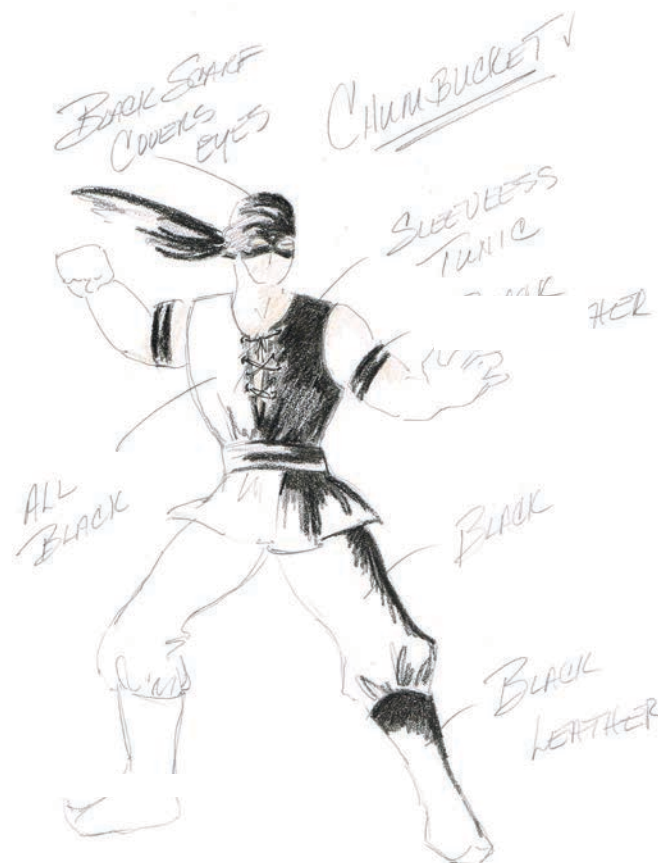

AZAR PIRATE EMBLEM 阿扎船员徽章
(Ramshorn motif from Persian Rugs)
(鹦鹉螺为基本图案——来自波斯地毯的灵感)



Character Name not in dialogue.
剧中角色的名字不会在对话中出现。
Character Name for reference only.
这些角色的名字仅作参考。



黑石号动作特技秀

Characters, Costumes 人物, 服装

Barge (Bóchuán)

驳船

Azar's Henchman 2



阿扎亲信2

Jet Ski Pirate

喷气滑雪海盗

Water-Based Warring Pirate

水上敌对海盗

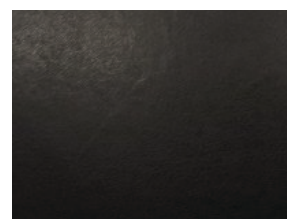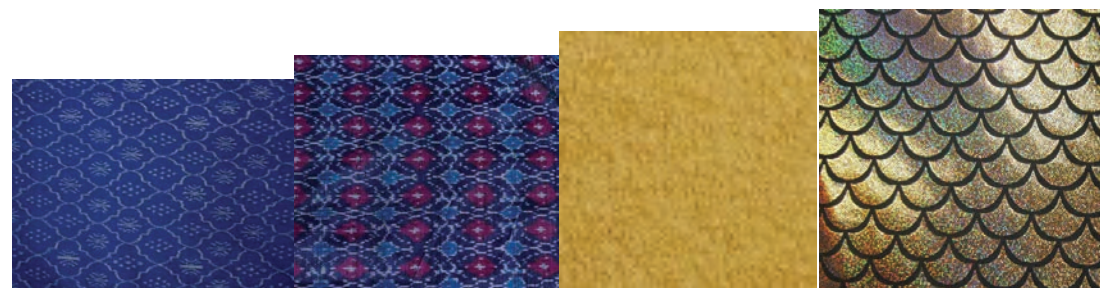

Persian Prints 波斯绸 Wool look poly blend 仿羊毛纤维
Scale Design Tunic 鱼鳞涉及短上衣

AZAR PIRATE EMBLEM 阿扎船员徽章
(Ramshorn motif from Persian Rugs)
(鸚鵡螺为基本图案——来自波斯地毯的灵感)



Character Name not in dialogue.
剧中角色的名字不会在对话中出现。
Character Name for reference only.
这些角色的名字仅作参考。



MIRAGE
ENTERTAINMENT
SHOWS & ATTRACTIONS

BLACKSTONE

黑石号动作特技秀

Characters, Costumes 人物, 服装

Skinner (Pífū) 皮肤

Azar's Henchman 3

阿扎亲信3

Jet Ski Pirate



喷气滑雪海盗

Water-Based Warring Pirate

水上敌对海盗

Jet Ski Flame Jump

喷气快艇火焰跳跃

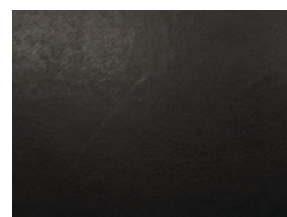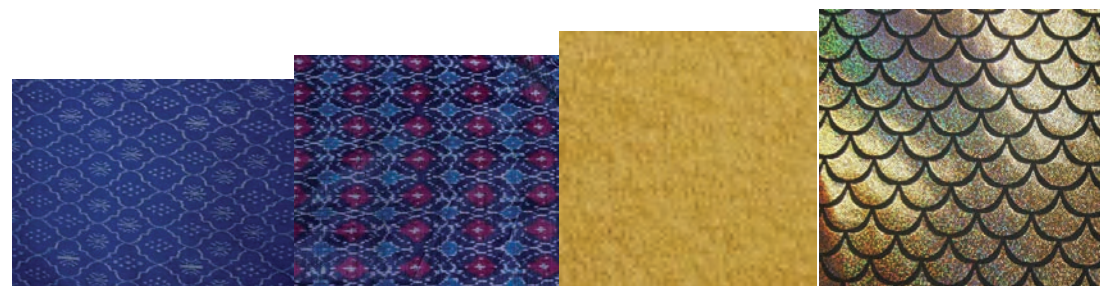

Persian Prints 波斯绸 Wool look poly blend 仿羊毛纤维
Scale Design Tunic 鱼鳞涉及短上衣

AZAR PIRATE EMBLEM 阿扎船员徽章
(Ramshorn motif from Persian Rugs)
(鸚鵡螺为基本图案——来自波斯地毯的灵感)



Character Name not in dialogue.
剧中角色的名字不会在对话中出现。
Character Name for reference only.
这些角色的名字仅作参考。



MIRAGE
ENTERTAINMENT
SHOWS & ATTRACTIONS

BLACKSTONE

黑石号动作特技秀


Characters, Costumes 人物, 服装

Pike (Pàikè) 派克

Henchman 阿扎亲信

Jet Ski Pirates 喷气滑雪海盗 (可以坐下)

Water-Based Warring Pirates 水上敌对海盗

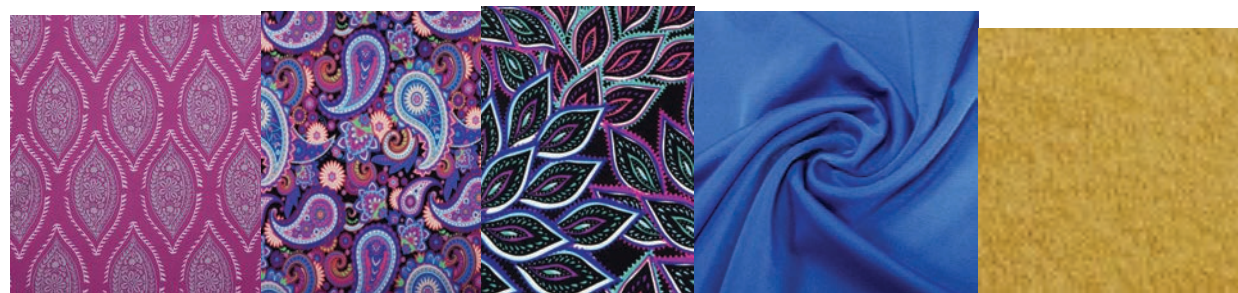

Polyester Lycra Prints and Solids – Black Leather Straps
聚酯纤维莱卡花布和立体图案——黑色皮带

Character Name not in dialogue.
剧中角色的名字不会在对话中出现。
Character Name for reference only.
这些角色的名字仅作参考。

AZAR PIRATE EMBLEM 阿扎船员徽章
(Ramshorn motif from Persian Rugs)
(鸚鵡螺为基本图案——来自波斯地毯的灵感)





黑石号动作特技秀

Characters, Costumes 人物, 服装

Shadow (Yīnyǐng) 阴影

Azar's Henchman

阿扎亲信

Land fighter

地面战斗机

Diver, Stunt Fighter

潜水员, 特技战士

Same fabrics as Azar, Chandra – add Vacuform or leather greaves/arm guards and gold trims

与阿扎、钱德拉、——加上盔甲和皮质护胫甲/护臂并且镶金边



Character Name not in dialogue.
剧中角色的名字不会在对话中出现。
Character Name for reference only.
这些角色的名字仅作参考。



AZAR PIRATE EMBLEM 阿扎船员徽章
(Ramshorn motif from Persian Rugs)
(鹦鹉螺为基本图案——来自波斯地毯的灵感)





MIRAGE
ENTERTAINMENT
SHOWS & ATTRACTIONS

BLACKSTONE

黑石号动作特技秀

Characters, Costumes 人物, 服装

Flatfish (Bǐmùyú) 比目鱼

Azar's Henchman

阿扎亲信

Land fighter

地面战斗机

Diver, Stunt Fighter 潜水员, 特技战士

Good Swimmer, Duck/Shark Chase, Dilly Dive

善于游泳的人, 鸭子/鲨鱼追逐, 好的潜水

Same fabrics as Azar, Chandra – add Vacuform or leather greaves/arm guards and gold trims

与阿扎、钱德拉、——加上盔甲和皮质护胫甲/护臂并且镶金边



Character Name not in dialogue.
剧中角色的名字不会在对话中出现。
Character Name for reference only.
这些角色的名字仅作参考。

AZAR PIRATE EMBLEM 阿扎船员徽章
(Ramshorn motif from Persian Rugs)
(鹦鹉螺为基本图案——来自波斯地毯的灵感)





MIRAGE
ENTERTAINMENT
SHOWS & ATTRACTIONS

BLACKSTONE

黑石号动作特技秀

Characters, Costumes 人物, 服装

Speedy (Sùdù) 速度

Azar's Henchman

阿扎亲信

Land fighter

地面战斗机

Martial Arts, Sword Fighting,

Great Physical Abilities

武术, 剑斗, 身体很好

Same fabrics as Azar, Chandra – add Vacuform or leather greaves/arm guards and gold trims

与阿扎、钱德拉、——加上盔甲和皮质护胫甲/护臂并且镶金边



Character Name not in dialogue.
剧中角色的名字不会在对话中出现。
Character Name for reference only.
这些角色的名字仅作参考。

AZAR PIRATE EMBLEM 阿扎船员徽章
(Ramshorn motif from Persian Rugs)
(鹦鹉螺为基本图案——来自波斯地毯的灵感)



©2016 Mirage Entertainment, Inc.



MIRAGE
ENTERTAINMENT
SHOWS & ATTRACTIONS

BLACKSTONE

黑石号动作特技秀

Characters, Costumes 人物, 服装

Fist (Quántóu) 拳头

Azar's Henchman

阿扎亲信

Land fighter

地面战斗机

Martial Arts, Sword Fighting,

Great Physical Abilities

武术, 剑斗, 身体很好

Same fabrics as Azar, Chandra – add Vacuform or leather greaves/arm guards and gold trims

与阿扎、钱德拉、——加上盔甲和皮质护胫甲/护臂并且镶金边



Character Name not in dialogue.
剧中角色的名字不会在对话中出现。
Character Name for reference only.
这些角色的名字仅作参考。

AZAR PIRATE EMBLEM 阿扎船员徽章
(Ramshorn motif from Persian Rugs)
(鹦鹉螺为基本图案——来自波斯地毯的灵感)



©2016 Mirage Entertainment, Inc.

— 26 —



黑石号动作特技秀

Characters, Costumes 人物, 服装

Barnacle (Téng hú) 藤壶

Azar's Henchman

阿扎亲信

Land fighter

地面战斗机

Martial Arts, Sword Fighting,

Great Physical Abilities

武术, 剑斗, 身体很好

Same fabrics as Azar, Chandra – add Vacuform or leather greaves/arm guards and gold trims

与阿扎、钱德拉、——加上盔甲和皮质护胫甲/护臂并且镶金边



Character Name not in dialogue.
剧中角色的名字不会在对话中出现。
Character Name for reference only.
这些角色的名字仅作参考。

AZAR PIRATE EMBLEM 阿扎船员徽章
(Ramshorn motif from Persian Rugs)
(鹦鹉螺为基本图案——来自波斯地毯的灵感)





黑石号动作特技秀

Characters, Costumes 人物, 服装

NAGA 1 – Front View 水神 1 ——正面图



Digitized Neoprene for skins / solids for fins and horns
橡胶外壳图案及仿鱼鳍和角的立体图案






黑石号动作特技秀

Characters, Costumes 人物, 服装

NAGA 2 – Front View 水神 2——正面图



Digitized Neoprene for skins / solids for fins and horns
橡胶外壳图案及仿鱼鳍和角的立体图案

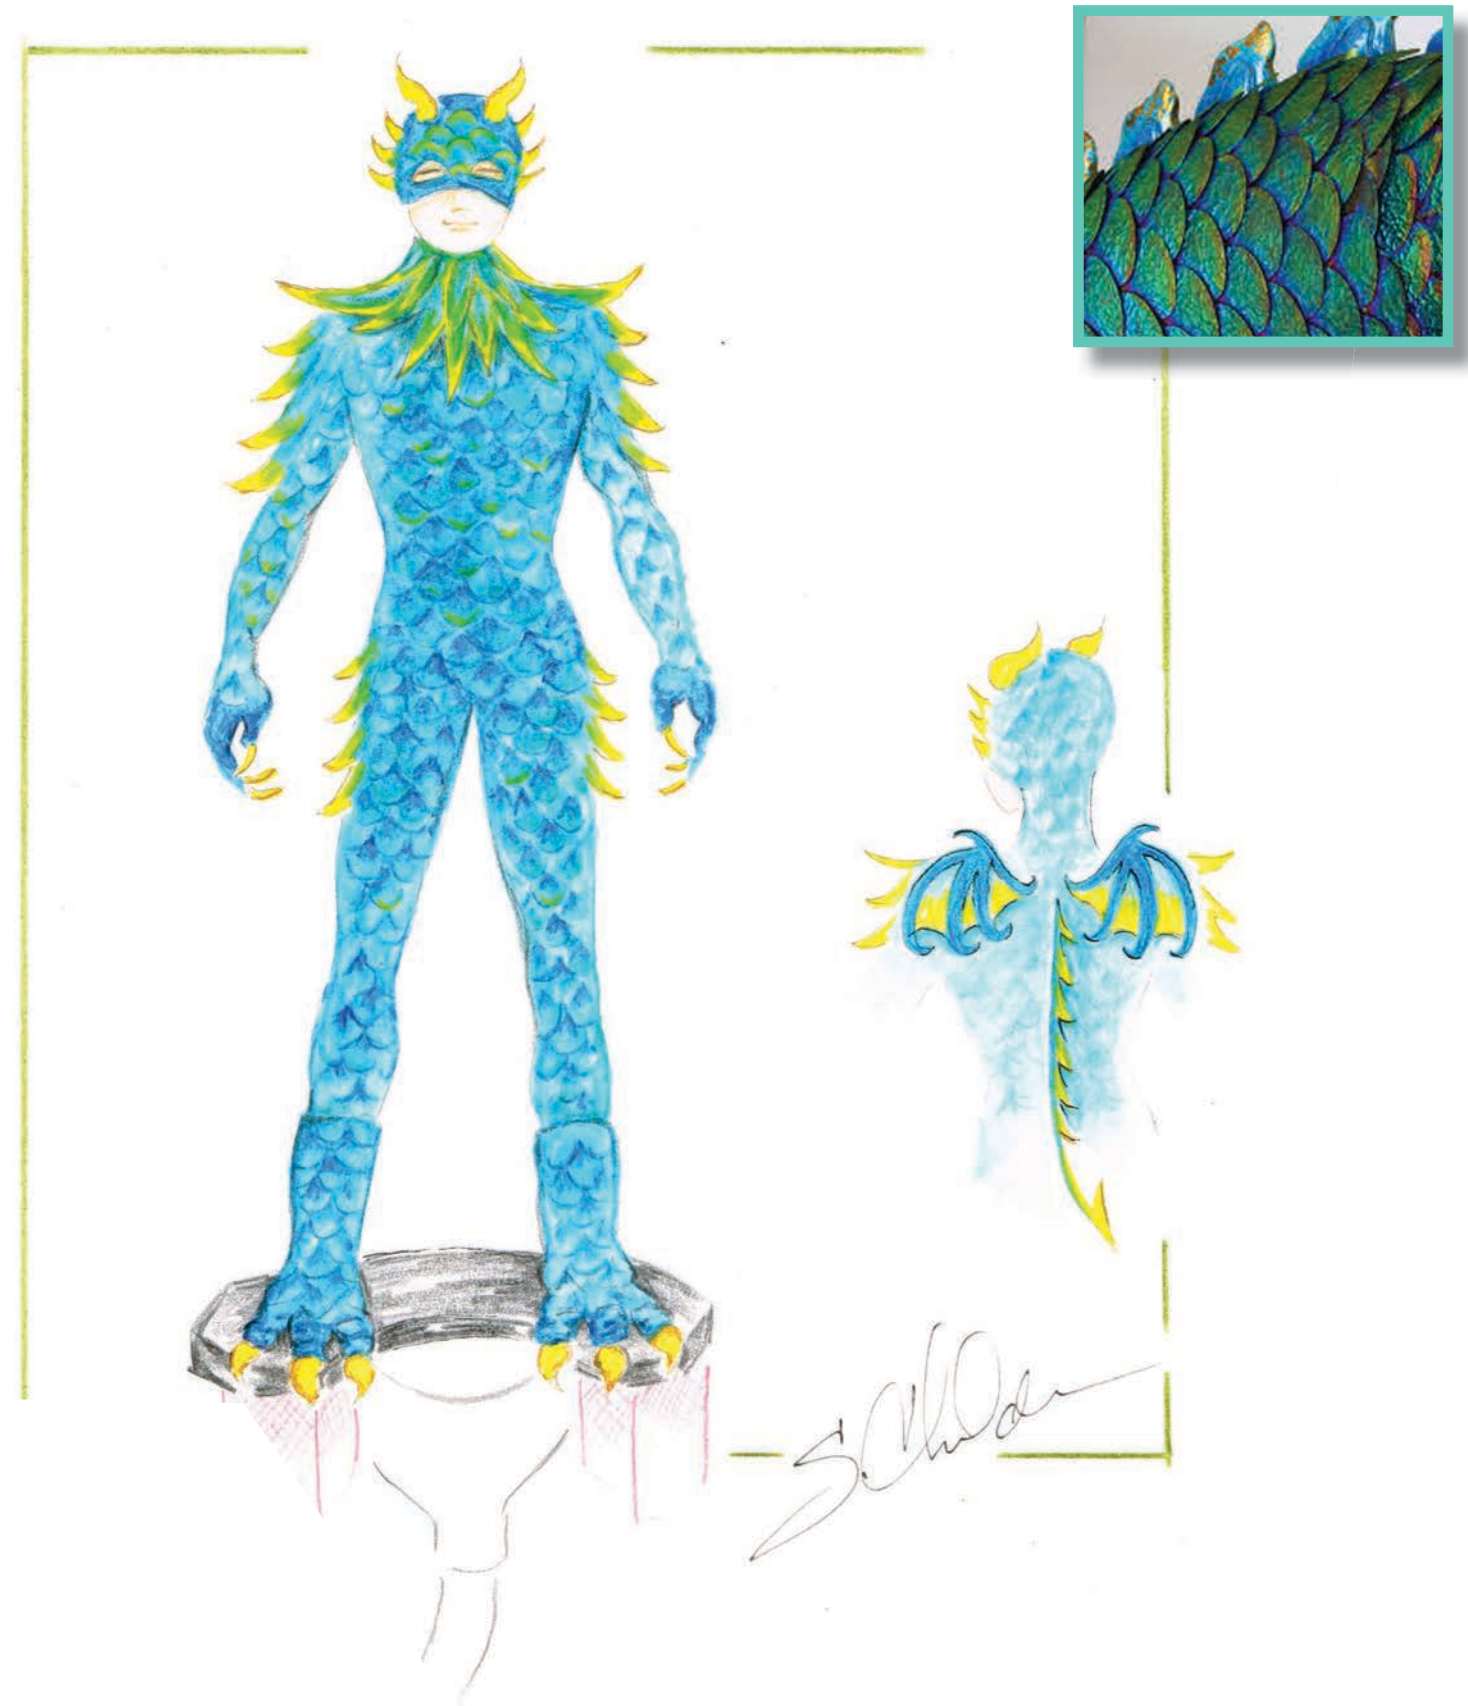



黑石号动作特技秀

Characters, Costumes 人物, 服装

NAGA 3 – Front View 水神 3 —— 正面图



Digitized Neoprene for skins / solids for fins and horns
橡胶外壳图案及仿鱼鳍和角的立体图案





MIRAGE
ENTERTAINMENT
SHOWS & ATTRACTIONS

BLACKSTONE

黑石号动作特技秀

Props / Weapons 道具/武器






BLACKSTONE

黑石号动作特技秀

Sinking Dinghy 小小船 - 非常漏

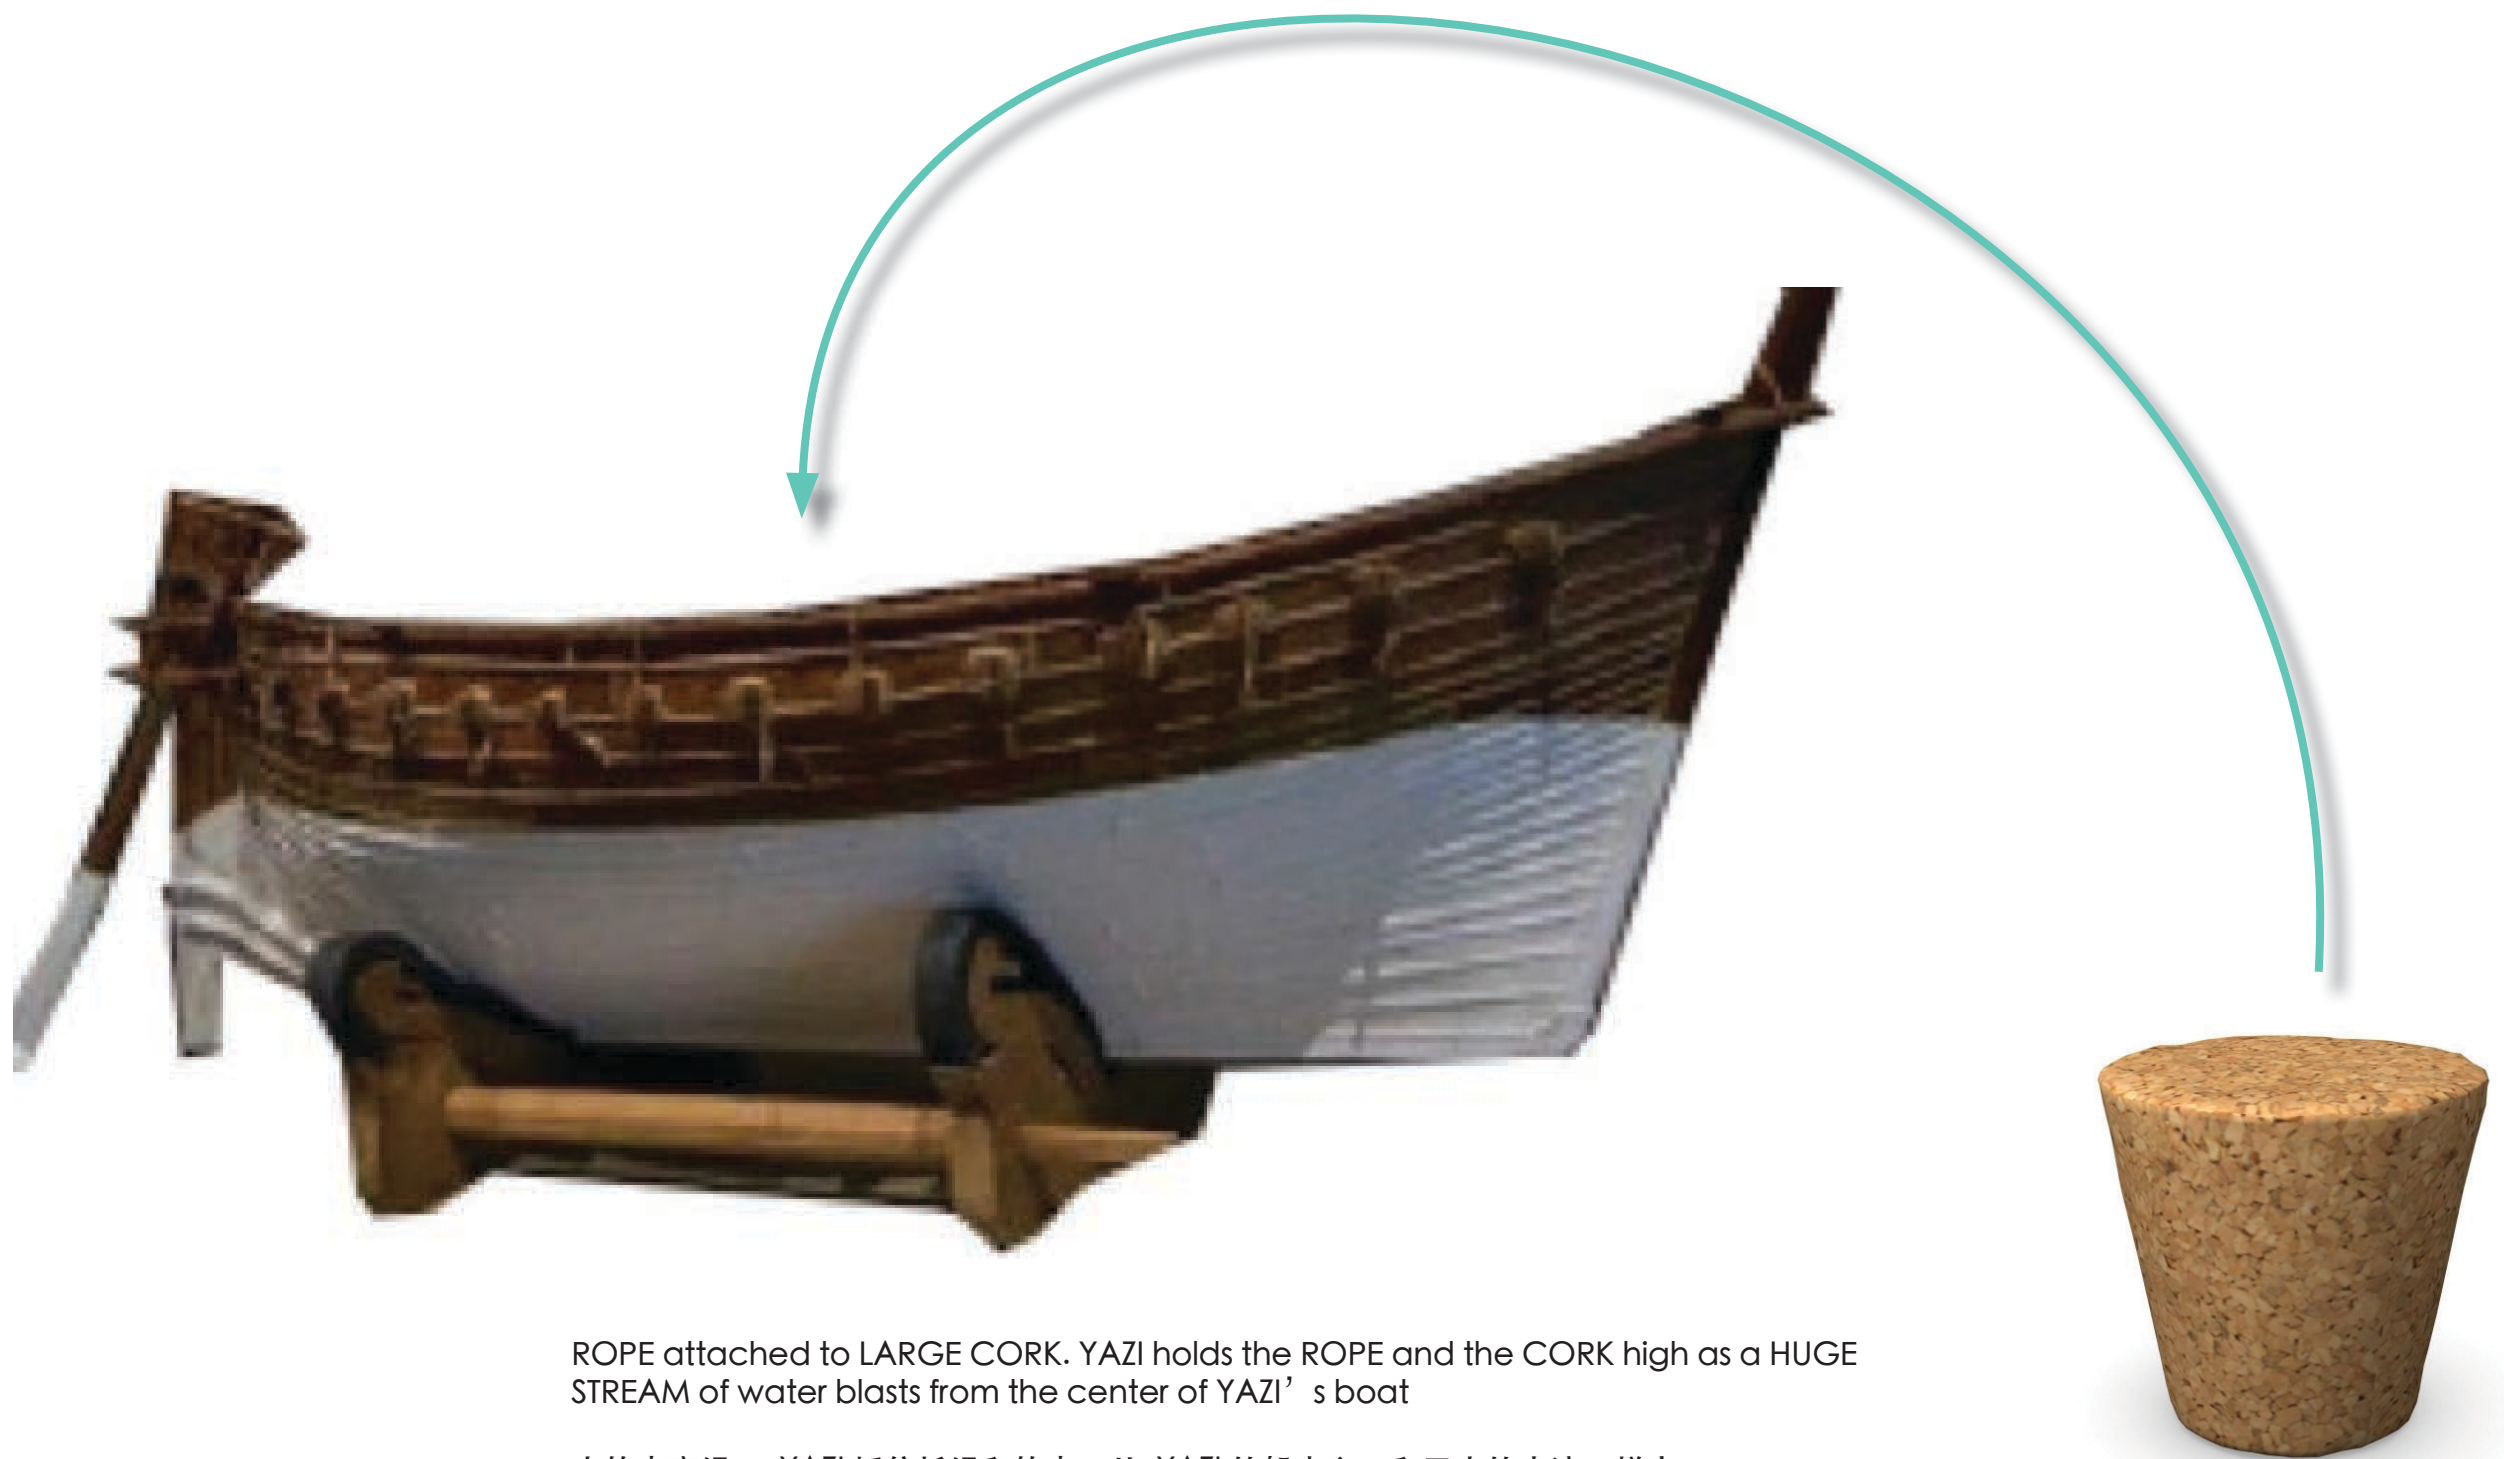

ROPE attached to LARGE CORK. YAZI holds the ROPE and the CORK high as a HUGE STREAM of water blasts from the center of YAZI' s boat

大软木塞绳。 YAZI 抓住托绳和软木，从 YAZI 的船中心，和巨大的水流一样高

大软木塞绳



MIRAGE
ENTERTAINMENT
SHOWS & ATTRACTIONS

BLACKSTONE

黑石号动作特技秀

Script Draft 剧本

BLACK STONE

LIVE ACTION STUNT SHOW
真人特技秀

DRAFT 8
草稿 8

11/14/16

Debra Peterson Draves
德博拉·皮特森·大卫



©2016 Mirage Entertainment, Inc.
All Rights Reserved

— 1 —



BLACKSTONE

黑石号动作特技秀

BLACK STONE

Blackstone Action Stunt Show

黑石号动作特技秀

ACT I

第一幕

Blackstone Ship is docked

黑石号停泊

Continuation of PRESHOW – where Crew’s actions are choreographed and (mostly) precise. The crew loading the BLACKSTONE SHIP and preparing for sea. The deck of the ship is busy as crew lift large crates labeled “FRAGILE”

预演的延续-船员的动作是精心设计的和精确的（大部分）。船员登上黑石号准备出海。甲板上船员忙着举起贴有“易碎物品”标签的大箱子。

Several BARRELS are labeled “BLACK POWDER”, “FLAMMABLE” “CAUTION”

一些桶标有“黑火药”，“易燃”，“小心”字样

Two watch-guards, SHA YAZI and HAILANG are patrolling below each TOWER DS.

两个看守，YAZI 和 HAILANG正在火焰塔下方甲板上巡逻。

During the Pre-Show, CAPTAIN BLACKSTONE climbs the stairs of FLAME TOWER and watches the crew while admiring his ship. CAPTAIN BLACKSTONE is very much a “Proud Papa” as he admires his ship.

在预演期间，在欣赏自己船的同时，船长黑石号爬上火焰塔台阶密切观察船员的举动。在他欣赏自己的船时，黑石号船长像一位非常自豪的爸爸。

©2016 Mirage Entertainment, Inc.
All Rights Reserved

— 2 —

BLACK STONE

VOICE OVER

旁白

It was years ago — in this same enchanted lagoon — that Captain BLACKSTONE lost his happiness.

几年前，同样在这个迷人的湖上，黑石号船长失去了自己的幸福。

On that dark day — Azar and Chandra, a rogue pair of pirates — attacked his ship, pillaged his cargo and viciously drowned his loving wife.

在那个夜晚里-阿扎和钱德拉，这对流氓海盗攻击了他的船，掠夺他的货物，残忍地把他妻子给淹死了。

CAPTAIN BLACKSTONE (AS HE WATCHES HIS SHIP AND REMEMBERS)

黑石号船长（他一边注视着船一边回忆着）

But today is a fresh, new day...

但今天是崭新的一天……

VOICE OVER

旁白

...Indeed, today marks the Captain’s first voyage since the tragedy and this time, SHUI, his lovely daughter will be sailing by his side.

……事实上，自从那次悲剧，今天标志着船长的第一次航程，这个时刻，水，他可爱的女儿将跟在他的身边一起航行。

©2016 Mirage Entertainment, Inc.
All Rights Reserved

— 3 —



BLACKSTONE

黑石号动作特技秀

BLACK STONE

From DSL, SHUI purposefully enters and crosses towards the FLAME TOWER. THE CAPTAIN sees her and his love and pride for his daughter overflow as he waves to greet her and bows slightly in gratitude. The moment is brief and broken as FIRST MATE JUNJIE enters with a LIT TORCH following behind SHUI and stops her to ask her a question. The CAPTAIN takes a deep breath ("my daughter is growing up") and returns to monitoring the loading of his ship.

从甲板左侧，水有目的地进入和穿越向火焰塔走去。船长看到了她，和他的爱人和他骄傲的女儿，他挥手向她致意，并微微鞠躬以表感激之情。那一刻是短暂的、破碎的。大副俊杰拿着一个点燃的火炬跟在水的身后进来，阻止了她，并问她一个问题。船长深吸一口气（“我的女儿现在长大了”），并返回继续监测船的装载。

JUNJIE places LIT TORCH in pole TORCH HOLDER.

俊杰把火炬装在杆子上

VOICE OVER

旁白

For Captain BLACKSTONE, watching his crew carefully load his cargo of precious Changsa ceramics was a breathtaking sight to behold. It filled the Captain with pride to watch his crew precisely lift and load the precious treasure. The Captain loved to see the way his fine ship sat in the water. Sturdy and strong, built to keep the delicate cargo safe...

对于黑石号船长来说，正在关注他的船员小心装载着长沙宝贵的陶瓷，这几乎让他把心提到了嗓子眼儿。充满自豪的船长看着他的船员精确地抬起和装载宝贵的货物。船长喜欢以这种方式看着他的船坐落在水中。强韧而坚固，以确保这些精致的货物完好无损...

©2016 Mirage Entertainment, Inc.
All Rights Reserved

— 4 —

BLACK STONE

SOUND FX: LOUD CRASH! SOUND OF SPLINTERING WOOD (CRATE) AND BROKEN DISHES.

音效：巨响！木头破裂声（板条箱）和打碎的盘子

CAPTAIN BLACKSTONE on the FLAME TOWER cannot believe it! CAPTAIN hurries down the stairs while JUNJIE races up the stairs. They almost collide but the CAPTAIN pushes past JUNJIE and begins to cross DS towards DINGHY DOCK. JUNJIE and SHUI trail behind CAPTAIN. SHA YAZI isn't sure what to do so he follows also.

。在火焰塔上的黑石号船长难以置信！当俊杰跑上楼梯时，船长急忙下台阶。几乎撞上了，但船长推开俊杰准备通过甲板奔向小艇码头。俊杰和水跟在船长水也不确定该怎么做，所以只能服从。

CAPTAIN BLACKSTONE

黑石号船长

Watch out there!

当心！

SHA YAZI

Is it pirates? Are we under attack?

是海盗吗？我们被攻击了？

CAPTAIN (ANGRY AND EXASPERATED)

船长（生气和愤怒）

...They must wash their hands in cooking oil!

他们必须在食用油里洗手

SHA YAZI stands at attention while CAPTAIN, SHUI and JUNJIE gather on shoreline.

当船长，SHUI 和俊杰聚集在海岸线时，YAZI 则站立一侧

©2016 Mirage Entertainment, Inc.
All Rights Reserved

— 5 —



BLACKSTONE

黑石号动作特技秀

BLACK STONE

CAPTAIN

船长

I need to get to the ship. The crew is like a tree full of drunk monkeys

我要搭乘这条船。船员就像一颗爬满许多猴子的树一样

JUNJIE

俊杰

Captain, I am worried that our ship is a target for...*pirates*. May I post guards at the watchtowers?

船长，我担心我们的船已成为海盗的目标。我可以在瞭望塔安排警卫把守吗？

The angry and upset CAPTAIN is impatient to get to his ship to protect the cargo and reprimand the crew.

生气而沮丧的船长迫不及待地奔向船，来保护他的货物并且训斥他的船员。

CAPTAIN

船长

What pirate is going to want a bounty of broken bowls?

海盗想要的是那些破碎的碗吗？

SHUI 水

But Father, all that *gold* aboard...

但是爸爸，所有的财宝都在船上...

BLACK STONE

CAPTAIN (TO SHUI)

船长（对水说）

Let us hope that the Water Gods swim with us today, Little One.

让我们期待这次航程水神能和我们一起畅游，小家伙。

SHUI 水

I believe in the Water Gods but I also believe in... gunpowder!

我相信水神，但我也相信.....火药！

CAPTAIN and JUNJIE laugh. 船长

CAPTAIN (TO JUNJIE)

船长（对俊杰）

JUNJIE, you are First Mate – Guards are your decision.

俊杰，你是（海军）大副-YAZI是你的决定

JUNJIE

俊杰

Aye, aye Captain.

船长连连赞成

JUNJIE (TO SHA YAZI)

俊杰（到YAZI）

Climb the tower and keep a look-out! Signal the Ship if you see anything strange.

你必须爬到塔上，密切监视海盗！如果你发现异常，就发信号



BLACKSTONE

黑石号动作特技秀

BLACK STONE

SHA YAZI salutes and runs (trips slightly over his feet and again on the stairs) towards the FLAME TOWER stairs.

YAZI敬礼后，随即爬上火焰塔台阶（稍微超出了他的双脚，而后又在台阶上）

JUNJIE signals to HAILANG at attention below COLLAPSING TOWER to “get to his post and to be alert”. The CAPTAIN is already in the bow of the boat staring intently at the ship across the lagoon. SHUI joins him. JUNJIE casts off the lines and begins to row the small boat across the lagoon. 在倒塌的塔低下，俊杰向 HAILANG 发出信号，要它提高警觉。船长早已横渡环礁湖在船头紧盯着这艘船。水和他一起。俊杰拆解绳索并横渡环礁湖开始划小船。

As the small boat crosses, HAILANG settles back into the COLLAPSING TOWER for a nap but SHA YAZI takes his job very seriously. SHA YAZI is animated – searching the horizon for any sign of trouble.

就在小船横渡时，HAILANG又回到这只塌陷的船小憩，但是YAZI非常严肃对待自己的工作。YAZI正全力搜寻海平面的任何风吹草动

MUSIC CHANGE

音乐转变

SHA YAZI cannot believe his eyes! There is an enormous SHARK FIN going right after CAPTAINS’ rowboat!

YAZI无法相信自己看到的一切！在船长划艇后面，有一只巨大的鲨鱼向他游过来

SHARK FIN is even more prominent but neither JUNJIE, CAPTAIN or SHUI see the SHARK FIN!

鲨鱼鱼鳍是比较出名的，但是俊杰，船长和 SHUI 从没见过鱼鳍

SHA YAZI runs towards the BELL SR and frantically RINGS THE BELL!

YAZI从舞台右侧跑向铃铛并且疯狂的摇铃！

SOUND FX: BELL!

音效：铃声

SHARK FIN disappears

©2016 Mirage Entertainment, Inc.
All Rights Reserved

— 8 —

BLACK STONE

鲨鱼鱼鳍消失了

HAILANG wakes with a start, almost falls off COLLAPSING TOWER
HAILANG 开始醒来，几乎要从塌陷的塔上掉下来

Immediately upon the sound of the BELL, the Blackstone ship crew climb the rigging and man the turrets. CAPTAIN shouts orders and warnings from the ROWBOAT. JUNJIE confirms CAPTAINS orders.

铃声即刻响起，黑石号船员爬上索具，操纵炮塔。船长从划艇发出命令并给出警告。俊杰确认船长发出的命令。

It is soon apparent that SHA YAZI was mistaken and although SHA YAZI is clearly agitated and making gestures like shark fins, the entire Blackstone crew is angry and annoyed at SHA YAZI.

很显然，YAZI犯错了且尽管他表现得焦虑，同时他像鲨鱼鱼翅一样做手势，黑石号所有船员对这个YAZI表现出生气和懊恼。

SHA YAZI dejectedly climbs down the SR Tower stairs and warily searching the water for Sharks... JUNJIE, SHUI and CAPTAIN disembark ROWBOAT.

这个YAZI沮丧地爬下舞台右侧的台阶并谨慎地在中寻找鲨鱼...俊杰，SHUI 和船长登岸。

MAGIC MUSIC

魔法音乐

SHA YAZI suddenly sees a small DUCK swimming into the lagoon. SHA YAZI runs down the stairs to get a closer look. SHA YAZI is delighted! SHA YAZI points at the DUCK and runs after it. (SR to SL) SHA YAZI’ s back is to the FLAME TOWER and SR.

YAZI突然看到一只“小鸭子”游进环礁湖。YAZI于是顺着台阶向下跑以靠近点看。YAZI非常高兴，指着这只“鸭子”并追赶它。（舞台右侧到舞台左侧）YAZI回到火焰塔和舞台右侧

SOUND FX: MAGICAL SOUND

音效：魔力之声

©2016 Mirage Entertainment, Inc.
All Rights Reserved

— 9 —



BLACKSTONE

黑石号动作特技秀

BLACK STONE

SHA YAZI has his back to lagoon, and it is at this moment that THREE NAGAs quietly enter. The NAGAs are FLYBOARDers who are propelling themselves just about chest/waist-high through the water. They are in fantastically sparkly and colorful costumes and although SHA YAZI doesn't see them, the audience must. (Since SHA YAZI has interacted with the audience during Pre-Show, it is normal that SHA YAZI would "listen" to the audience and break the fourth wall.) Once the audience gets SHA YAZI's attention and when he turns around, SHA YAZI is just as startled as the NAGAs! (SHA YAZI's reaction is very similar to Elliott's reaction when he first encounters *E.T. The Extraterrestrial*.)

YAZI回到环礁湖，就在此时，三个水神安静地走了进来。水神是，在高及腰际的水中，推动他们自己前行。他们身着非常亮眼的彩色的服饰，尽管YAZI没看到他们，但是观众必须看到他们。（在预演期间，因为YAZI已经和观众互动，所以YAZI会听从观众的吩咐并打破第四堵墙）。一旦YAZI注意到观众并当他转身时，YAZI和水神一样显现出震惊的神情（当YAZI第一次遇见，他的反应同艾略特的反应一样）

YAZI

WHOA!!!

哇!!!

The NAGA's are spooked and fly into the air before they disappear. SHA YAZI is thrown backward and races to get the lit TORCH, then runs towards the BELL frantically RINGS BELL...

在他们消失之前，水神被吓着了，飞向了天空。YAZI 被甩在后面，拿到火炬，然后朝钟铃跑去并疯狂地摇响...

SOUND FX: BELL!

音效：铃声

The crew reacts as before and gets ready for battle.

船员的表现一如既往并准备战斗。

YAZI stops ringing – grabs the TORCH, looks closer at the lagoon and sees nothing.

YAZI 停下来-抓到火炬，近距离看着湖面，什么也没看见。

©2016 Mirage Entertainment, Inc.
All Rights Reserved

— 10 —

BLACK STONE

The lagoon is still and quiet and there is nothing out of place.

湖仍然是平静的，什么也没有。

The crew realizes that once again SHA YAZI was mistaken *again* and although SHA YAZI is clearly agitated and making gestures about fantastic creatures in the sea, the entire Blackstone crew is angry and annoyed at SHA YAZI.

船员再次意识到 YAZI 又犯错误了，虽然 YAZI 是不安和紧张的，并且在海中做出奇怪的姿势，但整个黑石船员对 YAZI 是既愤怒和又恼火。

FAN on the deck of the ship begins to mimic YAZI's mistaken alarms and the crew laughs. YAZI, embarrassed, slowly and sadly feels dejected and holds the TORCH while searching the lagoon for sharks, ducks and Nagas that only he has seen.

FAN 在船的甲板上开始模仿 YAZI 的误报和船员的笑声。YAZI 在湖面上尴尬，缓慢并且非常沮丧的拿着火炬，搜寻鲨鱼，鸭子，但只有水神看到了。

MUSIC: HAPPY "WORKING SONG"

音乐：快乐“劳动歌”

"WORKING SONG" - Dance, Artistic and Celebratory Dives from side of ship
- BLACKSTONE CREW celebrate working on the Blackstone

“劳动歌” - 跳舞，富有艺术性的庆祝潜水表演，黑石号船员在船上庆祝劳动

©2016 Mirage Entertainment, Inc.
All Rights Reserved

— 11 —



BLACKSTONE

黑石号动作特技秀

BLACK STONE

CREW 船员

We are the crew
Of the Blackstone Ship

我们是黑石号船员

We are happy, happy —
Toes to lips!

我们快乐，快乐——从脚趾到嘴唇

We don't watch teapots
As they boil

在茶壶沸腾时，我们不管它们

But we wash our hands
In cooking oil

但是我们在食用油中洗手

Yo Ho Yo Ho

哟呵哟呵

We're Drunken Monkeys
On the mast

我们是喝醉的猴子，在船的桅杆上

Yo Ho Yo Ho

哟呵哟呵

Mighty Blackstone
Built to last

黑石号永驻

SHUI dances on the Blackstone Ship. SHUI takes turns dancing with
CAPTAIN and JUNJIE. CAPTAIN is approving of JUNJIE and SHUI.

SHUI 在黑石号上跳舞。SHUI 轮流与船长和俊杰跳舞，船长答应俊杰和 SHUI 的请
求。

BLACK STONE

MUSIC: HAPPY "WORKING SONG" MUSIC becomes slightly dissonant and
ominous as if the crew is actually getting drunk.

音乐：快乐“劳动歌”音乐渐渐不谐和、不详，好像船员事实上要醉酒了

Even HAILANG is dancing on top of the COLLAPSING TOWER

连 HAILANG 也在坍塌塔顶跳舞

Meanwhile, DSR by the FLAME TOWER, AZAR and TIAOBAN sneak into view.
Also, on the MOORING DOCK and close to the ship, PIRATES sneak into
view. AZAR and TIAOBAN are about to capture SHA YAZI who is oblivious to
the menace.

同时，码头舞台右侧，火焰塔，阿扎和 TIAOBAN 潜入视线。在固定船坞上且接
近船，海盗潜入视线。阿扎和 TIAOBAN 将抓捕这个不洞察威胁的 YAZI。

SHA YAZI clumsily practices a dancing move (mirroring what is happening
on the BLACKSTONE SHIP and SHA YAZI backs into AZAR.

YAZI笨拙的舞步（模仿黑石号上正发生的，YAZI来到了阿扎身边）

YAZI

AHHHHHH!!!

啊！！！！

AZAR ROARS at SHA YAZI who falls sprawling backward! Panicked, SHA
YAZI turns and bumps into TIAOBAN who just misses grabbing SHA YAZI. SHA
YAZI tumbles forward, gropes for the TORCH (it is his only weapon) and
waves TORCH at TIAOBAN who easily snatches TORCH from SHA YAZI.
阿扎朝这个掉入后方的 YAZI 怒吼！惊恐之后，YAZI 掉头并碰到 TIAOBAN，其
刚刚失去抓 YAZI 的机会。YAZI 跌倒了，摸索着火炬（这是他唯一的武器）并且朝
TIAOBAN 挥舞着火炬，

YAZI runs towards EXPLODING SHACK with AZAR and TIAOBAN close
behind.

YAZI跑向爆炸棚，AZAR和TIAOBAN紧随其后。



BLACKSTONE

黑石号动作特技秀

BLACK STONE

YAZI

PIRATES!!!!!!

有海盗！！

YAZI jumps into the EXPLODING SHACK and AZAR reaches it first. AZAR knocks on the door, YAZI immediately and politely answers it... sees it is PIRATES and shrieks. YAZI is about to close the door but AZAR stops it and TIOBAN offers YAZI the TORCH like a bouquet of flowers.

YAZI 跳进爆炸的小屋，阿扎尔第一个到达，他敲了敲门，YAZI 立即礼貌地回答它...看到是海盗并且发出了尖叫。YAZI 想把关门上但阿扎阻止了他，TIOBAN 给 YAZI 一把火炬就像一束花。

YAZI is thrilled at the gift and gestures "For me???"

YAZI 对于这个礼物非常吃惊，给我的？

AZAR produces a small BACK OF BLACK GUNPOWDER and pushes YAZI, and the BAG back into the SHACK, TIOBAN slams the door. TIOBAN and AZAR plug their ears while...

KABLAM!

阿扎制作了一小堆黑火药，并且推了 YAZI，使他回到小屋，TIOBAN 狠狠地关门上。TIOBAN 和阿扎尔紧接着堵上了自己的耳朵...

kablam的一声！

SOUND FX: EXPLOSION!

音效：爆炸声！

SFX: EXPLODING SHACK

特效：爆炸小屋

©2016 Mirage Entertainment, Inc.
All Rights Reserved

— 14 —

BLACK STONE

The blast blows the doors off the shack and SHA YAZI bursts from the shattered shack with a slight moment of relief, then, (with the audiences help) SHA YAZI realizes his PANTS are ON FIRE!

狂风吹开了小屋的门，YAZI从破碎的小屋冲了出来，带有一丝慰藉，然后，（观众协助）YAZI意识到他的裤子着火了！

While SHA YAZI performs PANTS ON FIRE, AZAR and TIOBAN climb FLAME TOWER SR

在YAZI表演裤子着火这个工作时，阿扎和 TIOBAN 爬上了火焰塔舞台右侧

SHA YAZI runs around the set with PANTS ON FIRE and starts to ring the bell, but his discomfort is too great. YAZI eventually puts himself out (either in lagoon or in a barrel of water).

YAZI 穿着着火的裤子跑来跑去，开始摇响铃铛，但他太不舒服了。YAZI 最终把他自己救出来了（无论是在湖里或者一桶水）。

SHA YAZI WHISTLING AND YELLING

YAZI吹着口哨并大喊

PIRATES!!! PIRATES!!

有海盗！！有海盗！！

Alarmed and dismayed, SHA YAZI can't believe that the crew isn't responding. But the crew is not paying attention... Once his fire is extinguished, YAZI runs up towards FLAME TOWER but is stopped by a SMALL FLAME in his way.

慌张、充满焦虑的YAZI不能相信，船员没有反应。而是船员没有注意到。火一旦熄灭，YAZI奔向着火的塔，但被眼前的小火团所阻挡

Confused, SHA YAZI tries to "blow out" the FLAME but the FLAME grows! SHA YAZI tries to go around the FLAME but the FLAME lunges his direction. SHA YAZI tries to jump over the FLAME and the FLAME grows quite large!

糊涂的YAZI试图把火吹灭，相反火焰更大了！YAZI试着绕过火焰，但火焰阻挡了他的方向。YAZI试着从火焰上跳过去，火焰变得越来越大。

©2016 Mirage Entertainment, Inc.
All Rights Reserved

— 15 —



BLACKSTONE

黑石号动作特技秀

BLACK STONE

AZAR appears with a SCIMITAR. AZAR roars and slices the air with SCIMITAR. The FLAME grows quite large — towards AZAR — in response!

一把弯刀出现在阿扎面前。阿扎怒吼着，对着空气乱砍。作为回应火焰越来越大了！

MUSIC: PLAYFUL but slightly SCARY 音乐：欢快但略带悲伤

In an elaborate comedic choreography, SHA YAZI and AZAR "dance with the FLAME (short bit)

在一个精心制作的喜剧编排，YAZI 和阿扎”和火焰跳起舞来（短点）

AZAR runs up the stairs and into the FLAME TOWER. SHA YAZI “fakes out” the FLAME and gets above the FLAME on the stairs, running after AZAR.

阿扎跑上楼梯进到火焰塔。YAZI绕过了火焰，到了火焰上面的台阶继续追阿扎。

After a step, the FLAME FOLLOWS SHA YAZI! SHA YAZI cannot believe it!. SHA YAZI keeps looking back at the FLAME that is definitely following him up the stairs.

上楼梯之后，不可思议，火焰就一直追着YAZI！YAZI不敢相信！YAZI一直回头看火焰，一直跟着他上楼了

©2016 Mirage Entertainment, Inc.
All Rights Reserved

— 16 —

BLACK STONE

ACT II

第二幕

MUSIC: PIRATES ATTACK!

音乐：海盗攻击！

The moment SHA YAZI reaches the top of the FLAME TOWER, AZAR SLIDES-FOR-LIFE from FLAME TOWER to shoreline. AZAR laughs and roars at BLACKSTONE across the lagoon.

就在YAZI到火焰塔顶端的时候，阿扎从火焰塔滑向到海岸线。阿扎在黑石号上大笑大喊响彻整个湖面。

SHA YAZI reaches the top of the TOWER and TIAOBAN gets ready to attack SHA YAZI when TIAOBAN and SHA YAZI both see the approaching FLAME.

塔顶上在火焰追到他之前，YAZI是能够敲响钟的。当 TIAOBAN 和YAZI全都看见火焰逼近时，TIAOBAN 准备攻击YAZI。

SOUND FX: EXPLOSION

音果：爆炸

SFX: EXPLOSION, burst of FLAME

特效：爆炸，爆炸火焰

As a result of the explosion, SHA YAZI is blown way out into the lagoon. TIAOBAN tries to keep his balance but performs HIGH FALL (into HIGH FALL PAD) between the TOWER and the SR buildings.

爆炸的结果是，YAZI以被炸跌入湖面。TIAOBAN 试图保持自己的平衡，在塔和舞台右侧的建筑物之间表演高空坠落（掉到垫子上）。

©2016 Mirage Entertainment, Inc.
All Rights Reserved

— 17 —



BLACKSTONE

黑石号动作特技秀

BLACK STONE

AZAR (BRANDISHING HIS GLISTENING SCIMITAR)

阿扎（挥舞着闪闪发光的弯刀）

Surrender Captain! I have you
surrounded!

交出队长！我已经把你包围了！

On the BLACKSTONE SHIP, PIRATES are climbing onto ship from MOORING
TOWER. PIRATE LAND FIGHTERS appear on STARBOARD side of Blackstone
Ship (upstage) from MOORING DOCK

在黑石号船上，海盗们正在从系泊塔爬上船。海盗的地面战斗机从码头出现在黑石
号的右舷（舞台后部）

JUNJIE and SHUI fight PIRATES with SWORDS on ship.

在船上，俊杰和 SHUI 用剑在跟海盗拼搏

PIRATE JET SKIERS blast into the lagoon, spraying shoreline, audience and
performers

使用喷气滑雪的海盗在湖中爆炸，飞溅到岸边，观众和表演者

CAPTAIN

船长

Stop them from breaching our ship!

阻止他们，不要让他们攻破我们的船！

CAPTAIN

船长

Fire the Cannons!

开炮！

On the ship, CHANDRA jumps on the hull. JUNJIE moves to fight her.
CHANDRA ducks and KICKS JUNJIE

在船上，钱德拉跳上了船。俊杰开始攻击她。钱德拉躲避并且还击俊杰

AZAR is picked up by JETSKI pirate and transported to BLACKSTONE SHIP
©2016 Mirage Entertainment, Inc.
All Rights Reserved

— 18 —

BLACK STONE

阿扎被用喷气滑雪的海盗救出，并送到黑石号上

MUSIC: Frantic but slightly upbeat with distinctive up-tempo beat

音乐：疯狂的节奏，但略带独特的和愉快的节拍。

BLACKSTONE CREW fights AZAR PIRATES in a “KEYSTONE COPS”
TRAMPOLINE sequence. (The conflict is serious and the fighting is sincere,
but this is a lighthearted story with real danger... the visual choreography
will be balanced with playfulness.)

黑石船员和阿扎尔海盗们打斗，在“Keystone Cops”蹦床系列。冲突严重，打
斗很真实，但这是一个危险... 轻松愉快的故事，视觉编排将和好玩来平衡。

CANNONS FIRE at JETSKI PIRATES!

对开着喷气滑水艇的海盗们开炮！

SFX: WATER CANNONS

特技：水炮

AZAR boards the BLACKSTONE SHIP (off JETSKI). CHANDRA captures SHUI
and SUDU has captured JUNJIE. The pirates have control of the
BLACKSTONE. CHANDRA pushes SHUI towards the plank.

阿扎登上黑石号船（从喷气滑水艇下来）。钱德拉抓住 SHUI 和 SUDU 抓住俊杰。
海盗们控制了黑石号。钱德拉把 SHUI 推向了木板

CAPTAIN

船长

Not my daughter!

不是我的女儿！

CHANDRA

I' ve already drowned your wife!
Why not your bratty little tadpole!

我已经把你妻子淹死了，为什么不是你这
个讨厌的小蝌蚪！

©2016 Mirage Entertainment, Inc.
All Rights Reserved

— 19 —



BLACKSTONE

黑石号动作特技秀

BLACK STONE

CAPTAIN

船长

Take what you want, but... not my
daughter...

拿你想拿的，但女儿不行

The SHARK FIN suddenly appears below the GANGPLANK

鲨鱼鳍突然出现在跳板下面

MUSIC: Scary

音乐：惊悚的音乐

The SHARK lifts its JAWS towards SHUI

鲨鱼张开对准了平公主

SHUI (SCREAMING)

水（大喊）

NOOOOOOOOOOOO!

不要！

Suddenly JUNJIE appears in the rigging of the ship. SAIL TEAR.

俊杰突然出现在船的锁具上。船帆撕裂

JUNJIE

俊杰

I' m coming to save you, Shui!

我来了 SHUI ！

JUNJIE kicks out CHANDRA' s feet, grabs a rope and swings towards the
GANGPLANK. JUNJIE grabs ahold of SHUI, SHUI holds onto JUNJIE and the
two of them swing away to safety.

俊杰踢开了钱德拉的脚，抓住绳子荡到木板上。俊杰抓住 SHUI ， SHUI 抱住俊杰，
这两人晃到了安全的地方。

©2016 Mirage Entertainment, Inc.
All Rights Reserved

— 20 —

BLACK STONE

AZAR

阿扎

GET THEM!

抓住他们！

Just as JUNJIE and SHUI swing off the GANGPLANK, FLATFISH leaps to grab
them. FLATFISH jumps hard onto the GANGPLANK (diving board) and
holds a comical terrified pose as he falls towards the SHARK!

就在俊杰和 SHUI 离开木板时， FLATFISH 迅速抓住他们。 FLATFISH 使劲跳上了
木板（跳板）和以有一个滑稽且惊恐的姿势跳向了鲨鱼！

ALL LOOK OVERBOARD

全都看向木板处

SHARK disappears. FLATFISH disappears

鲨鱼和 FLATFISH 消失

There is a beat, then, from SR of lagoon, FLATFISH is pulled by the DUCK
being chased by the SHARK!

从湖面舞台右侧就是一击， FLATFISH 被鸭子拉着，后面鲨鱼再追。

After DUCK/ FLATFISH /SHARK procession quickly crosses...BOCHUAN on
JETSKI, zooms after and FLATFISH scrambles onto the BOCHUAN' s JETSKI.

鸭子/ FLATFISH /鲨鱼队迅速穿过... BOUCHUAN 在喷气滑水艇上，经过放大后，
FLATFISH 抢夺 BOUCHUAN的喷气滑水艇。

FLATFISH congratulates himself and high-fiving with BOCHUAN.

FLATFISH 自己庆祝并和 BOUCHUAN击掌

FLATFISH

I MADE it! Did you see that?!

我做到了！你看到了吗？！

©2016 Mirage Entertainment, Inc.
All Rights Reserved

— 21 —



BLACKSTONE

黑石号动作特技秀

BLACK STONE

BOCHUAN revs JETSKI to shoreline, and FLATFISH is still so relieved and celebrating. FLATFISH slaps a high-five with an audience member, turns around to sit down next to audience member and it is clear that the entire backside of his pants are shredded.

驳船驾驶着喷气滑水艇上到了海岸线，FLATFISH 现在放松下来。FLATFISH 跟一名观众击掌，转身坐在观众身旁，很清楚地看到他的裤子的整个背面都撕碎了。

During the shark sequence, JUNJIE and SHUI knock a JETSKI PIRATE PAIKE off his JETSKI and exit the lagoon (only to dock JETSKI backstage SL and enter SL after shark sequence. CHANDRA also exits via JETSKI and prepares to enter SL)

在鲨鱼情节系列，俊杰和 SHUI 把海盗派克从快艇上推了下去，并且从湖上逃跑（在鲨鱼情景之后仅停靠快艇的后台舞台左侧和进入舞台左侧。钱德拉也通过快艇逃出并且准备进入舞台左侧）

AZAR on the ship moves menacingly towards CAPTAIN.

阿扎在船上邪恶的向船长方向移动。

AZAR

阿扎

This ship is MINE, old man!

这船是我的，老东西！

SHA YAZI has re-entered (via underwater cross) DSL and sees that the CAPTAIN is in trouble!

YAZI 已经重新进入（通过水下交叉）码头舞台左侧，并且看到船长有麻烦！

SHA YAZI

YAZI

I' m coming to save you Captain!

我是来救船长的！

SHA YAZI runs (trips slightly) towards the SINKING DINGHY docked DSL. The moment SHA YAZI gets into the boat, YAZI sees a line (small rope) and pulls it up.

©2016 Mirage Entertainment, Inc.
All Rights Reserved

— 22 —

BLACK STONE

YAZI跑向停在码头舞台左侧的沉艇。此刻 YAZI 进入船，YAZI 看到线（小绳子），拉了起来。

YAZI

Hey... What' s THIS?

嘿，这是什么？

ROPE attached to LARGE CORK. YAZI holds the ROPE and the CORK high as a HUGE STREAM of water blasts from the center of YAZI' s boat 大软木塞绳。YAZI 抓住托绳和软木，从 YAZI 的船中心，和巨大的水流一样高。

YAZI

uh oh...

and the DINGHY BEGINS to SINK!

小艇开始下沉

MUSIC: SCARY

音乐：惊悚

The SHARK FIN enters briefly from LAGOON LEFT.

鲨鱼鱼鳍从湖的左面进入

SHA YAZI (SCREAMING)

WAAAAAAAAAAAAAAAAA!!

YAZI (大叫)

哇！

SHA YAZI leaps from the SINKING DINGHY!

YAZI从正下沉的小船跳出来

The hand-to-hand fighting has moved to the shoreline. JUNJIE, SHUI and RILUO are fighting TIAOBAN, SUDU AND QUANTOU.

肉搏战已经转移到海岸线。俊杰、SHUI 和 RILOU正在和 TIAOBAN，SUDU 和 QUANTAOU战斗。

©2016 Mirage Entertainment, Inc.
All Rights Reserved

— 23 —



BLACKSTONE

黑石号动作特技秀

BLACK STONE

JUNJIE gets knocked down and rolls away. SHUI follows. JUNJIE runs to hoist and swings on hoist. SHUI gets on rope and JUNJIE swings SHUI to kick TIAOBAN, SUDU AND QUANTOU in the face!

俊杰被打倒，滚走了。SHUI 在追着。俊杰跑向升降机。SHUI 抓住绳索，而俊杰晃着 SHUI 踢到 TIAOBAN 、 SUDU 和 QUANTAOU 的脸。

CHANDRA appears from SL

钱德拉从舞台左侧出现

CHANDRA

钱德拉

SHUI! Time to hit the DECK!

SHUI ! 现在打DECK !

SHUI turns at the sound of her name and is punched by CHANDRA! SHUI and CHANDRA have a short sequence of girl-on-girl fighting . CHANDRA is winning... until...

SHUI 转向叫有人叫她名字的方向，被钱德拉揍了！SHUI 和钱德拉开始了一小段女人之间的战斗！钱德拉获胜……直到……

YAZI enters SL looking intently at TIAOBAN and BOCHUAN who are trying to sneak away. YAZI is carrying SMALL BLACK BAG of GUNPOWDER.

YAZI 进入舞台左侧专注看着 TIAOBAN ，而 BOUCHUAN试着要跑。YAZI 拿起了一小包装有火药的黑袋子。

SHA YAZI (TO TIAOBAN AND BOCHUAN)

YAZI (到 TIAOBAN 和 BOUCHUAN)

Not so fast

不是很快

And YAZI trips and...和YAZI旅行和...。

SOUND FX: EXPLOSION 音效：爆炸

©2016 Mirage Entertainment, Inc.
All Rights Reserved

— 24 —

BLACK STONE

SFX: SMALL PYRO EXPLOSION DSL

音效：小部分火焰爆炸码头舞台左侧

YAZI is blown up onto the VELCRO WALL DSL. TIAOBAN and BOCHUAN are blown the opposite direction.

YAZI 被风吹到魔术墙上。TIAOBAN 和 BOCHUAN 被吹向相反的方向。

SHA YAZI (HANGING ON VELCRO WALL)

CAPTAIN, BEHIND YOU!

船长，你身后！

The CAPTAIN, on the Ship, is just about to be captured with a rope from behind by PIRATE YINYING. The CAPTAIN ducks and YINYING flips over the top of the CAPTAIN and rolls into FAN who is manning a CANNON. The CANNON is moved off line and fires an errant shot across the lagoon into the COLLAPSING TOWER!

船长，在船上，他身后的海盗 PIRATE YINYING 整正准备用一根绳子把他抓住。船长逃跑了和 YINYING跳到船长上面，翻滚到正在操纵大炮的 FAN 。大炮点火，穿过湖面向正在倒塌的塔错误的开炮！

CAPTAIN

船长

HAILANG, Watch out!

HAILANG，小心！

SOUND FX: EXPLOSION

音效：爆炸

©2016 Mirage Entertainment, Inc.
All Rights Reserved

— 25 —



BLACKSTONE

黑石号动作特技秀

BLACK STONE

SFX: CANNON BLAST (PYRO) at the bottom of the COLLAPSING TOWER DSL.
FLAME EFFECT on COLLAPSING TOWER. HAILANG (FIRE DIVE GEAR) is
thrown out into the lagoon and the TOWER crashes into the lagoon ON
FIRE!

特效：加农炮爆炸（火焰）在倒塌的塔的码头舞台左侧的底部。倒塌塔火焰的效果。
HAILANG（消防潜水装备）是被抛入湖和塔倒塌在湖上着火！

SOUND FX: Wood splintering, huge splash

音效：木头碎裂，巨大的飞溅

SFX: BARREL LAUNCH

音效：枪管发射

A FLAME starts from the bottom of the COLLAPED TOWER upon the top of
the water and starts traveling across the lagoon toward the BLACKSTONE
Ship! SFX: BARREL LAUNCH

火焰从倒塌塔的底部蔓延到水面，开始穿过湖面直奔黑石号船！音效：枪管发射

On the SHIP, FAN fires an accurate CANNON SHOT at a JETSKI PIRATE
BOUCHUAN who banks away from the shot, spraying water in the opposite
direction.

在船上，FAN 精准的火炮打到骑快艇的海盗驳船，他侧身躲过了射击朝向反面喷
水。

SOUND FX: CANNON FIRE

音效：大炮射击

SFX: WATER CANNON

特效：水炮

CHANDRA is holding SHUI captive but she sees SKINNER in the lagoon and
points

钱德拉抓着被俘虏的 SHUI，但是她看到 SKINNER 还在湖上开始指向她。

CHANDRA

©2016 Mirage Entertainment, Inc.
All Rights Reserved

— 26 —

BLACK STONE

SKINNER watch out!

SKINNER 小心！

JETSKI PIRATE SKINNER is affected by the previous shot and JUMPS over
RAMP near FLAME TOWER! SKINNER bursts into FLAME!

骑快艇的 SKINNER 海盗受之前射击的影响，跳到是火焰塔旁边的着了火的小道上，
SKINNER 随着火焰灰飞烟灭！

SOUND: EXPLOSION, FLAME

声音：爆炸，火焰

JET SKI FLAME JUMP

喷气快艇火焰跳跃

Much of the lagoon is on fire.

湖面上大部分面积着火。

JUNJIE (CAPTURED BY TIAOBAN)

俊杰（被 TIAOBAN 抓住）

CAPTAIN! CAPTAIN There is
GUNPOWDER on the SHIP! Be
CAREFUL!

船长！船长船上有火焰！小心

The CAPTAIN looks up from the deck of the BLACKSTONE for one moment
when a BARREL LAUNCHES into the air. Immediately after, an explosion
blows up the stern of the BLACKSTONE! The CAPTAIN is rocked off his feet.
当一桶火药打向天空时，船长在黑石甲板上看了一会。接着，在黑石号船尾爆炸！
船长被巨响震得脚都在摇晃。

The MOORING BUILDINGS explode a beat or two before the CENTER
EXPLOSION of the SHIP! CAPTAIN reacts again but stands erect.

停泊建筑物在船中心爆炸前爆炸一次或两次！队长反应过来，站直了身体。

©2016 Mirage Entertainment, Inc.
All Rights Reserved

— 27 —



BLACKSTONE

黑石号动作特技秀

BLACK STONE

Around the SHIP, the water begins to boil with TURBULENCE. The SHIP begins to sink and the CAPTAIN salutes and stands erect as the SHIP sinks lower and lower.

在船的周围，水开始沸腾翻滚。船开始下沉，船长站直了身体行礼随着船一点点下沉。

SHUI 水

Father! Get off the Ship!

爸爸！从船上下来！

BLACK STONE

ACT III

第三幕

CHANDRA (SCREAMING)

钱德拉（大喊）

The ship is SINKING!

船开始下沉！

All CREW and PIRATES still remaining on the ship, except the CAPTAIN flee.
所有船员和海盗仍然留在船上，除了船长逃跑了。

AZAR jetskis through the lagoon.

阿扎驾驶快艇穿越湖面。

As the BLACKSTONE ship sinks, the CAPTAIN stands at attention. The CAPTAIN is going down with the ship. All the crew drop their heads as it is clear the CAPTAIN and his ship are gone forever.
随着黑石船的沉没，船长警觉地站着。船长要和船一起沉下去了。所有的船员都把头上的东西扔掉，就好像明确着船长和他的船永远消失了。

MUSIC: SAD

音乐：悲伤

Suddenly, a barrel pops to the surface. SHA YAZI looks out towards the lagoon and struggles to get free (from VELCRO WALL)

突然，一桶污染物浮出水面，YAZI 查看并跑过去。

The DUCK swims into the lagoon.

“鸭子”游到湖面



BLACKSTONE

黑石号动作特技秀

BLACK STONE

YAZI

LOOK! Our friend is back!

(to the audience) Maybe the Nagas
will come back too

看！我们的朋友回来了！（对观众说）或
许那伽也会回来！

MUSIC: Magic Nagas

音乐：魔法师那伽

And from both sides of the Lagoon, NAGAs enter as before (about ankle
deep) and moving quickly towards the ship.

从湖的两岸，那伽进入（约到脚踝深度），快速地朝船的方向移动。

SHUI 水

Magic Nagas— Magic Water Gods –
Please save my Father and raise his
Ship!

魔法师那伽水神·把我爸和船带回来吧！

The NAGAs obey as commanded. NAGAs move towards the ship (still not
completely exposed) and with their backs to the audience, join hands,
raise high up into the air!

那伽服从命令。他移向船（还没有完全暴露）以他的后面对观众，伸出双手，一起
抬向空中！

NAGAS drop hands and position themselves: one at the STERN, one mid-
ship and one at the BOW.

那伽放下双手，调整姿势：一个在船尾，一个在船中间，一个在船尾。

NAGAs raise as high as the masts and begin to slowly rotate with arms
parallel to the water. (Like a corkscrew)

那伽举起船桅，开始慢慢转动手臂平行于水面。

BLACKSTONE SHIP starts to rise!

©2016 Mirage Entertainment, Inc.
All Rights Reserved

— 30 —

BLACK STONE

黑石号上来啦！

As it is clear that this Ship is coming up, the NAGAs CELEBRATE! With Flips,
Twirls and Tricks!

随着黑石号清晰的浮出水面，那伽用翻跟头，扭动和戏法来庆祝！

As the glorious BLACKSTONE begins to rise! And standing, just as before, in
complete attention, is CAPTAIN!

随着辉煌的黑石号出现！就好像刚才，站着的，全神贯注的，是船长！

The whole crew CHEERS!

全体船员欢呼！

NAGAS flip and do tricks! It is JOYOUS.

那伽高兴地翻跟头，变戏法！

AZAR

阿扎

The ship is HAUNTED! GHOST SHIP!

这船有鬼！是艘魔鬼船！

CHANDRA

钱德拉

GHOST SHIP!

鬼船！

The PIRATES start to flee!

海盗们开始逃跑！

The SHARK FIN appears... swerves and stops (it is now a performer with a “
SHARK FIN”) THE SHARK FIN GUY climbs out of the lagoon and stands up
(so everyone can see the SHARK FIN.)

鲨鱼鳍再次出现·鲨鱼就改变方向不追了（现在是一个带鱼鳍的演员），他从湖里
爬出来，站了起来（所有人能看见鱼鳍）

©2016 Mirage Entertainment, Inc.
All Rights Reserved

— 31 —



BLACKSTONE

黑石号动作特技秀

BLACK STONE

MUSIC: WORKING SONG REPRISE! 音乐: 劳动歌曲演奏!

We are the crew

我们是黑石号的船员
Of the Blackstone Ship

We are happy, happy —

Toes to lips!

我们全身上下都感到非常高兴

We don't watch teapots
As they boil

当它们沸腾时, 我们不管茶壶

But we wash our hands
In cooking oil

但是我们吃前得洗手

Yo Ho Yo Ho

哟呵哟呵

We're Drunken Monkeys
On the mast

在桅杆上, 我们是喝醉的大猴子

Yo Ho Yo Ho

Mighty Blackstone

Built to last

愿黑石号永驻

ALL CELEBRATE the vanquishing of the PIRATES!

所有人庆祝战胜海盗!

SHA YAZI hangs on the VELCRO WALL all throughout the celebration...

挂在魔术贴壁上的YAZI也在庆祝.....

©2016 Mirage Entertainment, Inc.
All Rights Reserved

— 32 —

BLACK STONE

CREW 船员

Yo Ho Yo Hay

呀吼呀嘿

Look at us -

看我们

It's a Fresh New Day

崭新的一天

That's what our Captain likes to say

这是我们船长爱说的

Yo Ho Yo Hay

呀吼呀嘿

Yo Ho Yo Hi

呀吼呀嗨

Magic Nagas

魔法师那加

Fill the sky

充斥着天空

Magic Nagas sure can fly

魔法师那加确实能飞起来

Yo Ho Yo Hi

呀吼呀嗨

YAZI (STILL ON VELCRO WALL) (还在魔术墙上)

Uh... somebody...?

有人?

Help?

需要帮忙?

— THE END —

剧终

©2016 Mirage Entertainment, Inc.
All Rights Reserved


— 33 —



黑石号动作特技秀

Storyboards 记事板

HAPPY WORKING SONG 快乐“劳动歌”

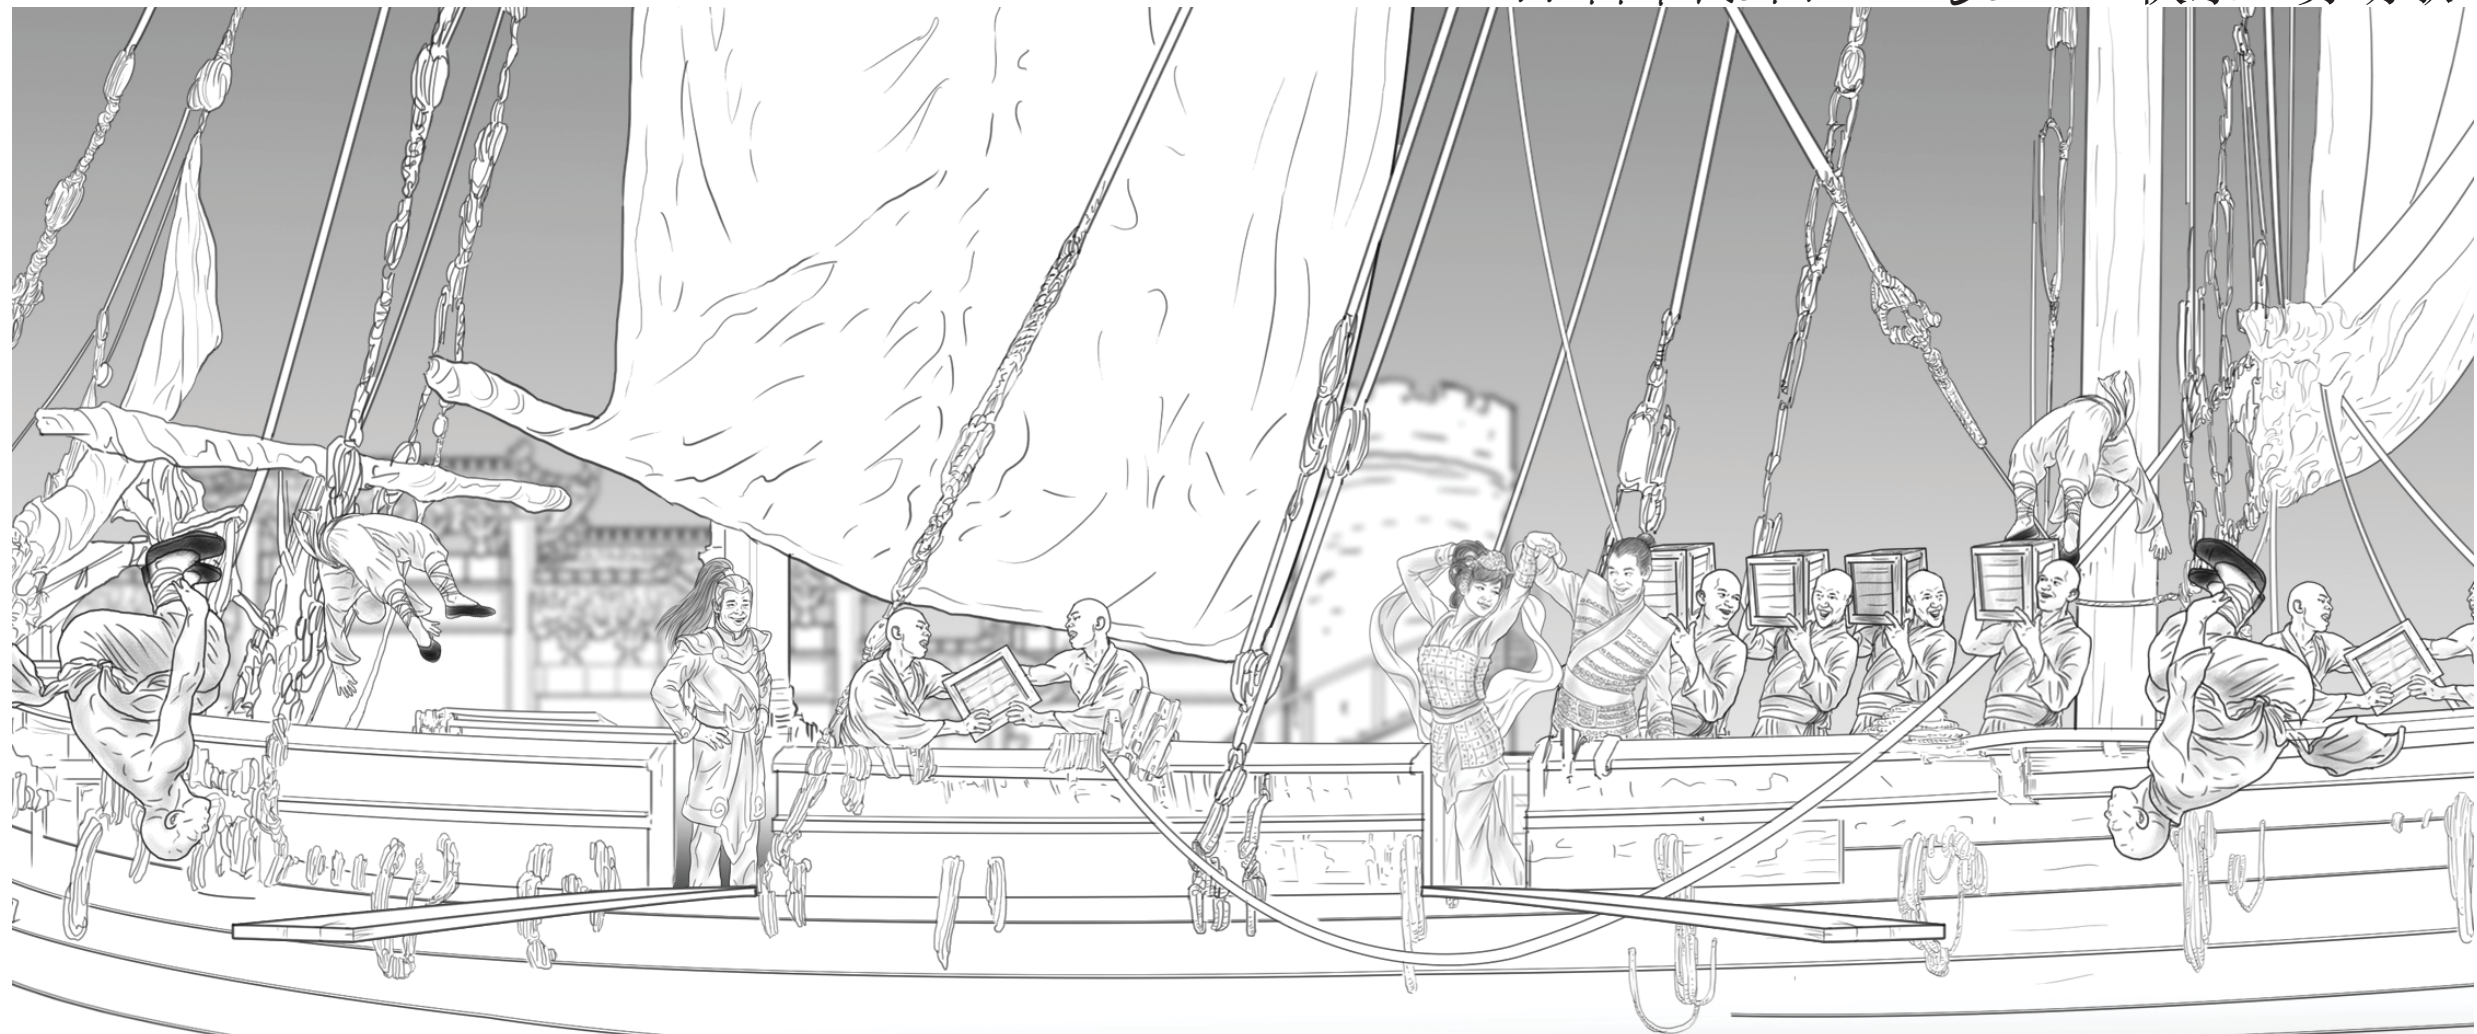

"WE ARE THE CREW
OF THE BLACKSTONE SHIP

“我们是黑石号船员

WE ARE HAPPY, HAPPY -
TOES TO LIPS!

我们快乐，快乐——从脚趾到嘴唇

WE DON'T WATCH TEAPOTS
AS THEY BOIL

在茶壶沸腾时，我们不管它们

BUT WE WASH OUR HANDS
IN COOKING OIL

但是我们在食用油中洗手

YO HO YO HO..."


哟呵哟呵..."



黑石号动作特技秀

Storyboards 记事板

傻鸭子和水神

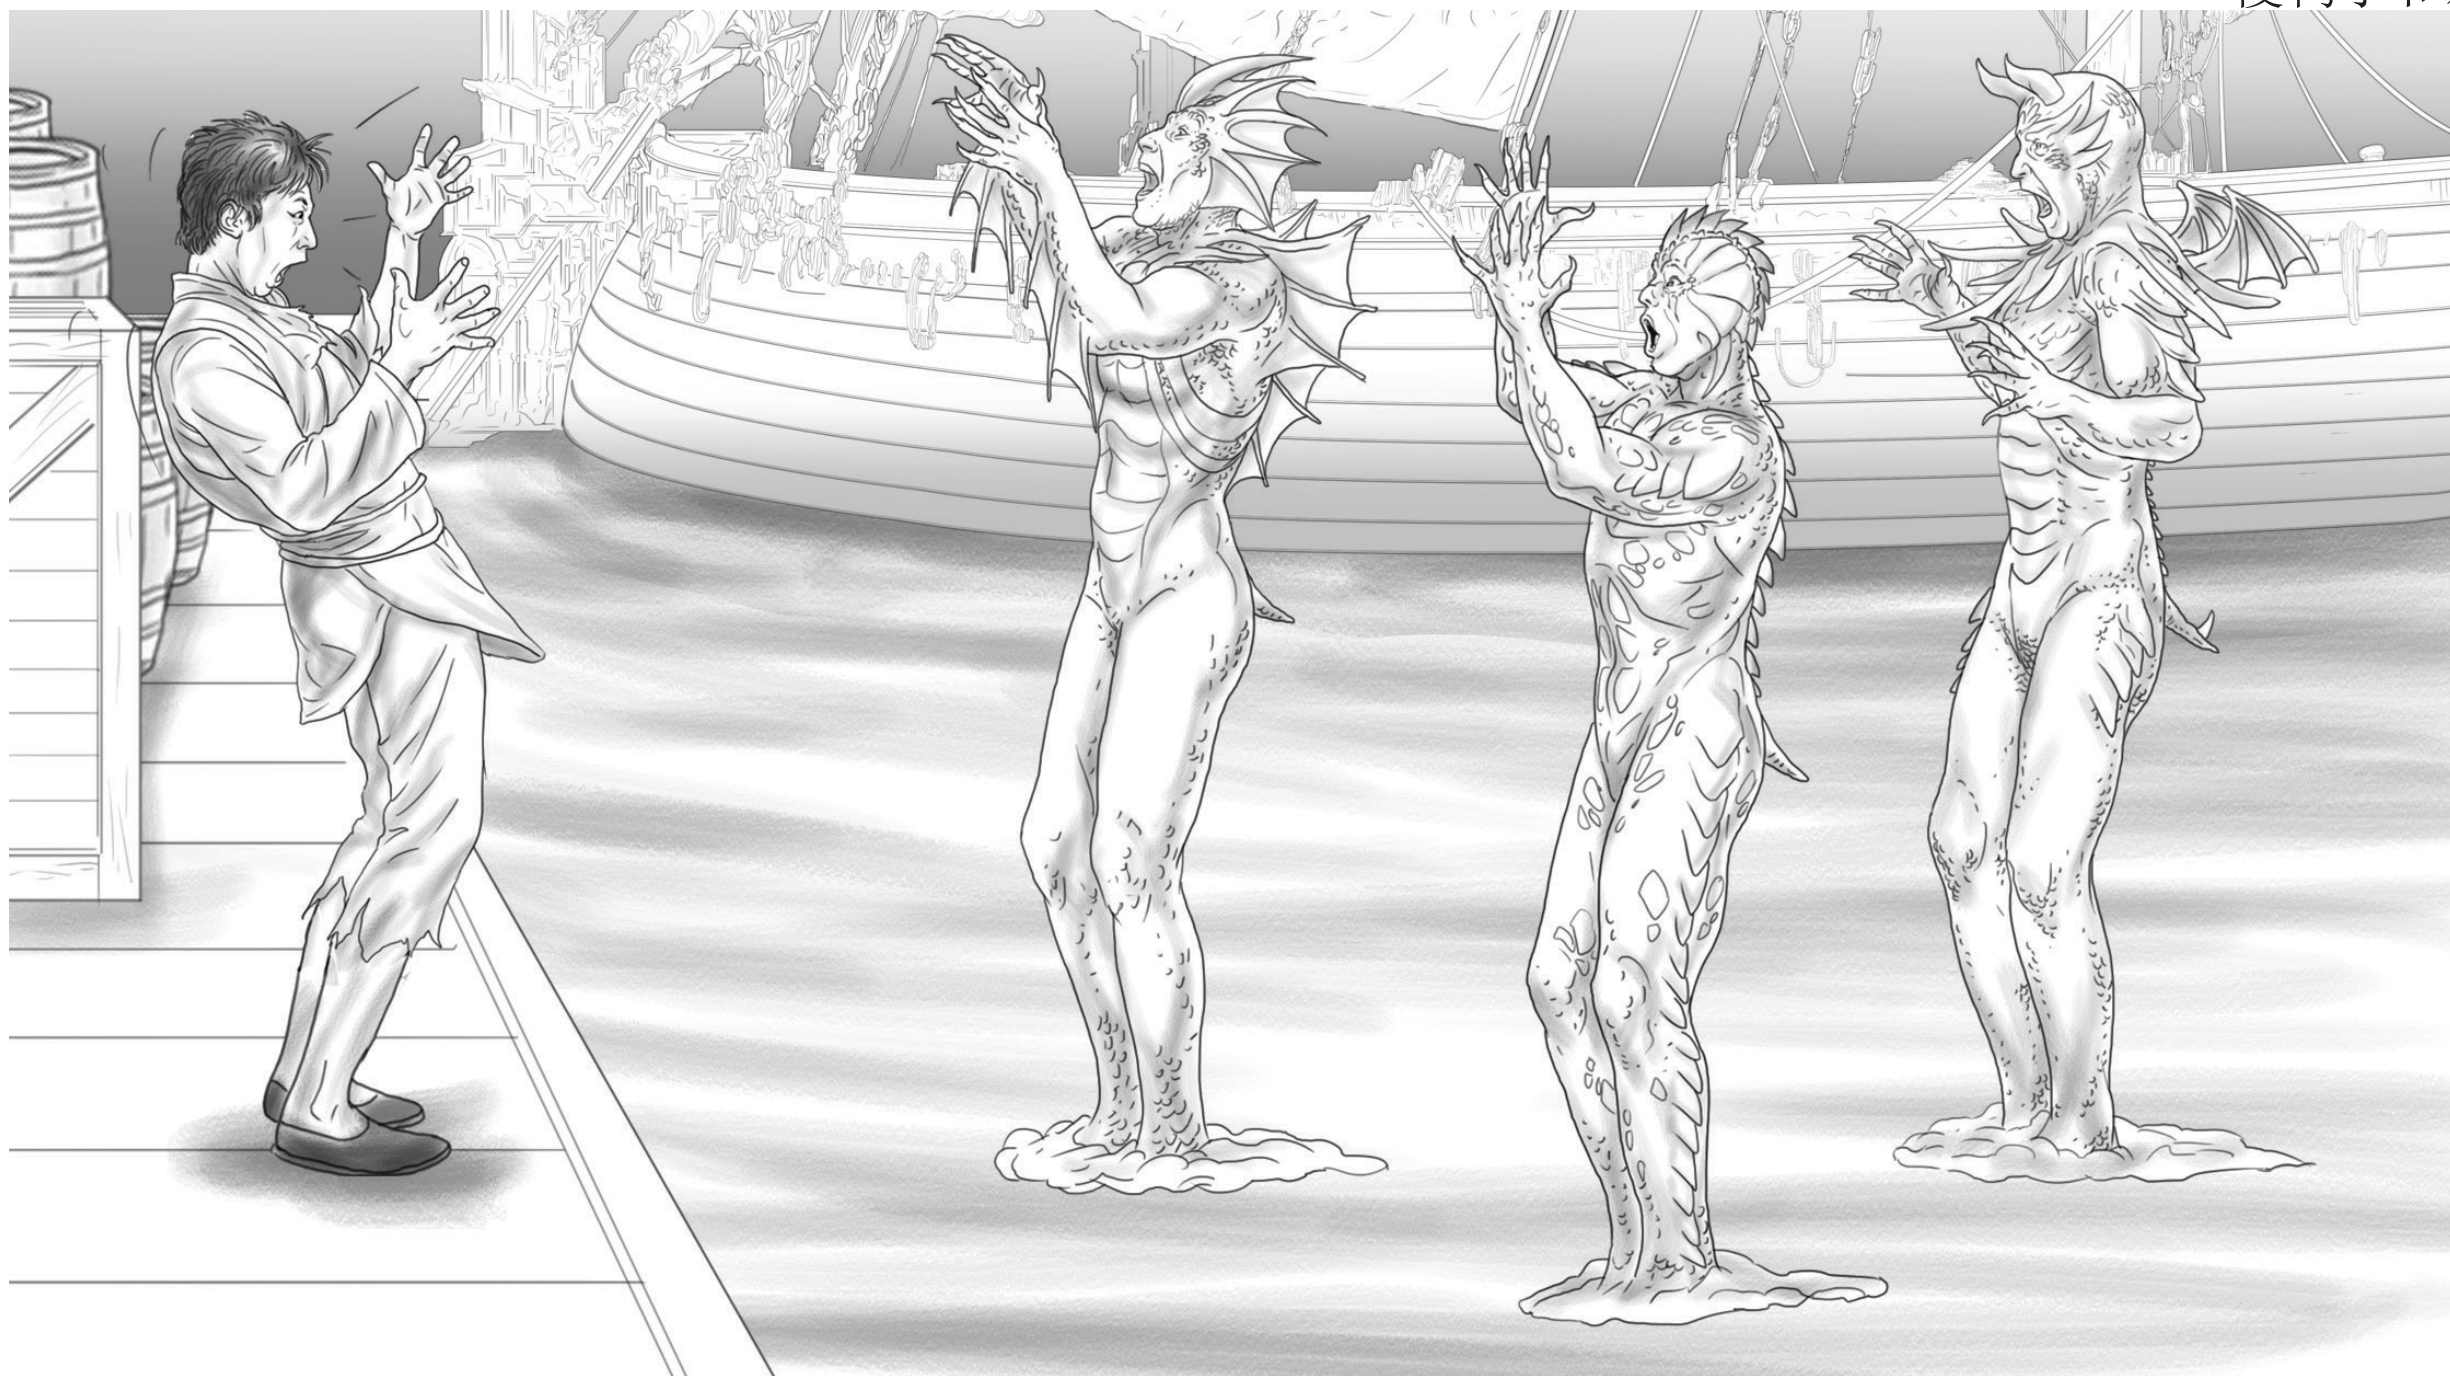

THE NAGA'S ARE SPOOKED AND FLY INTO THE AIR BEFORE THEY DISAPPEAR!


在他们消失之前，水神被吓着了，飞向了天空



黑石号动作特技秀

Storyboards 记事板

傻鸭子，爆炸小屋

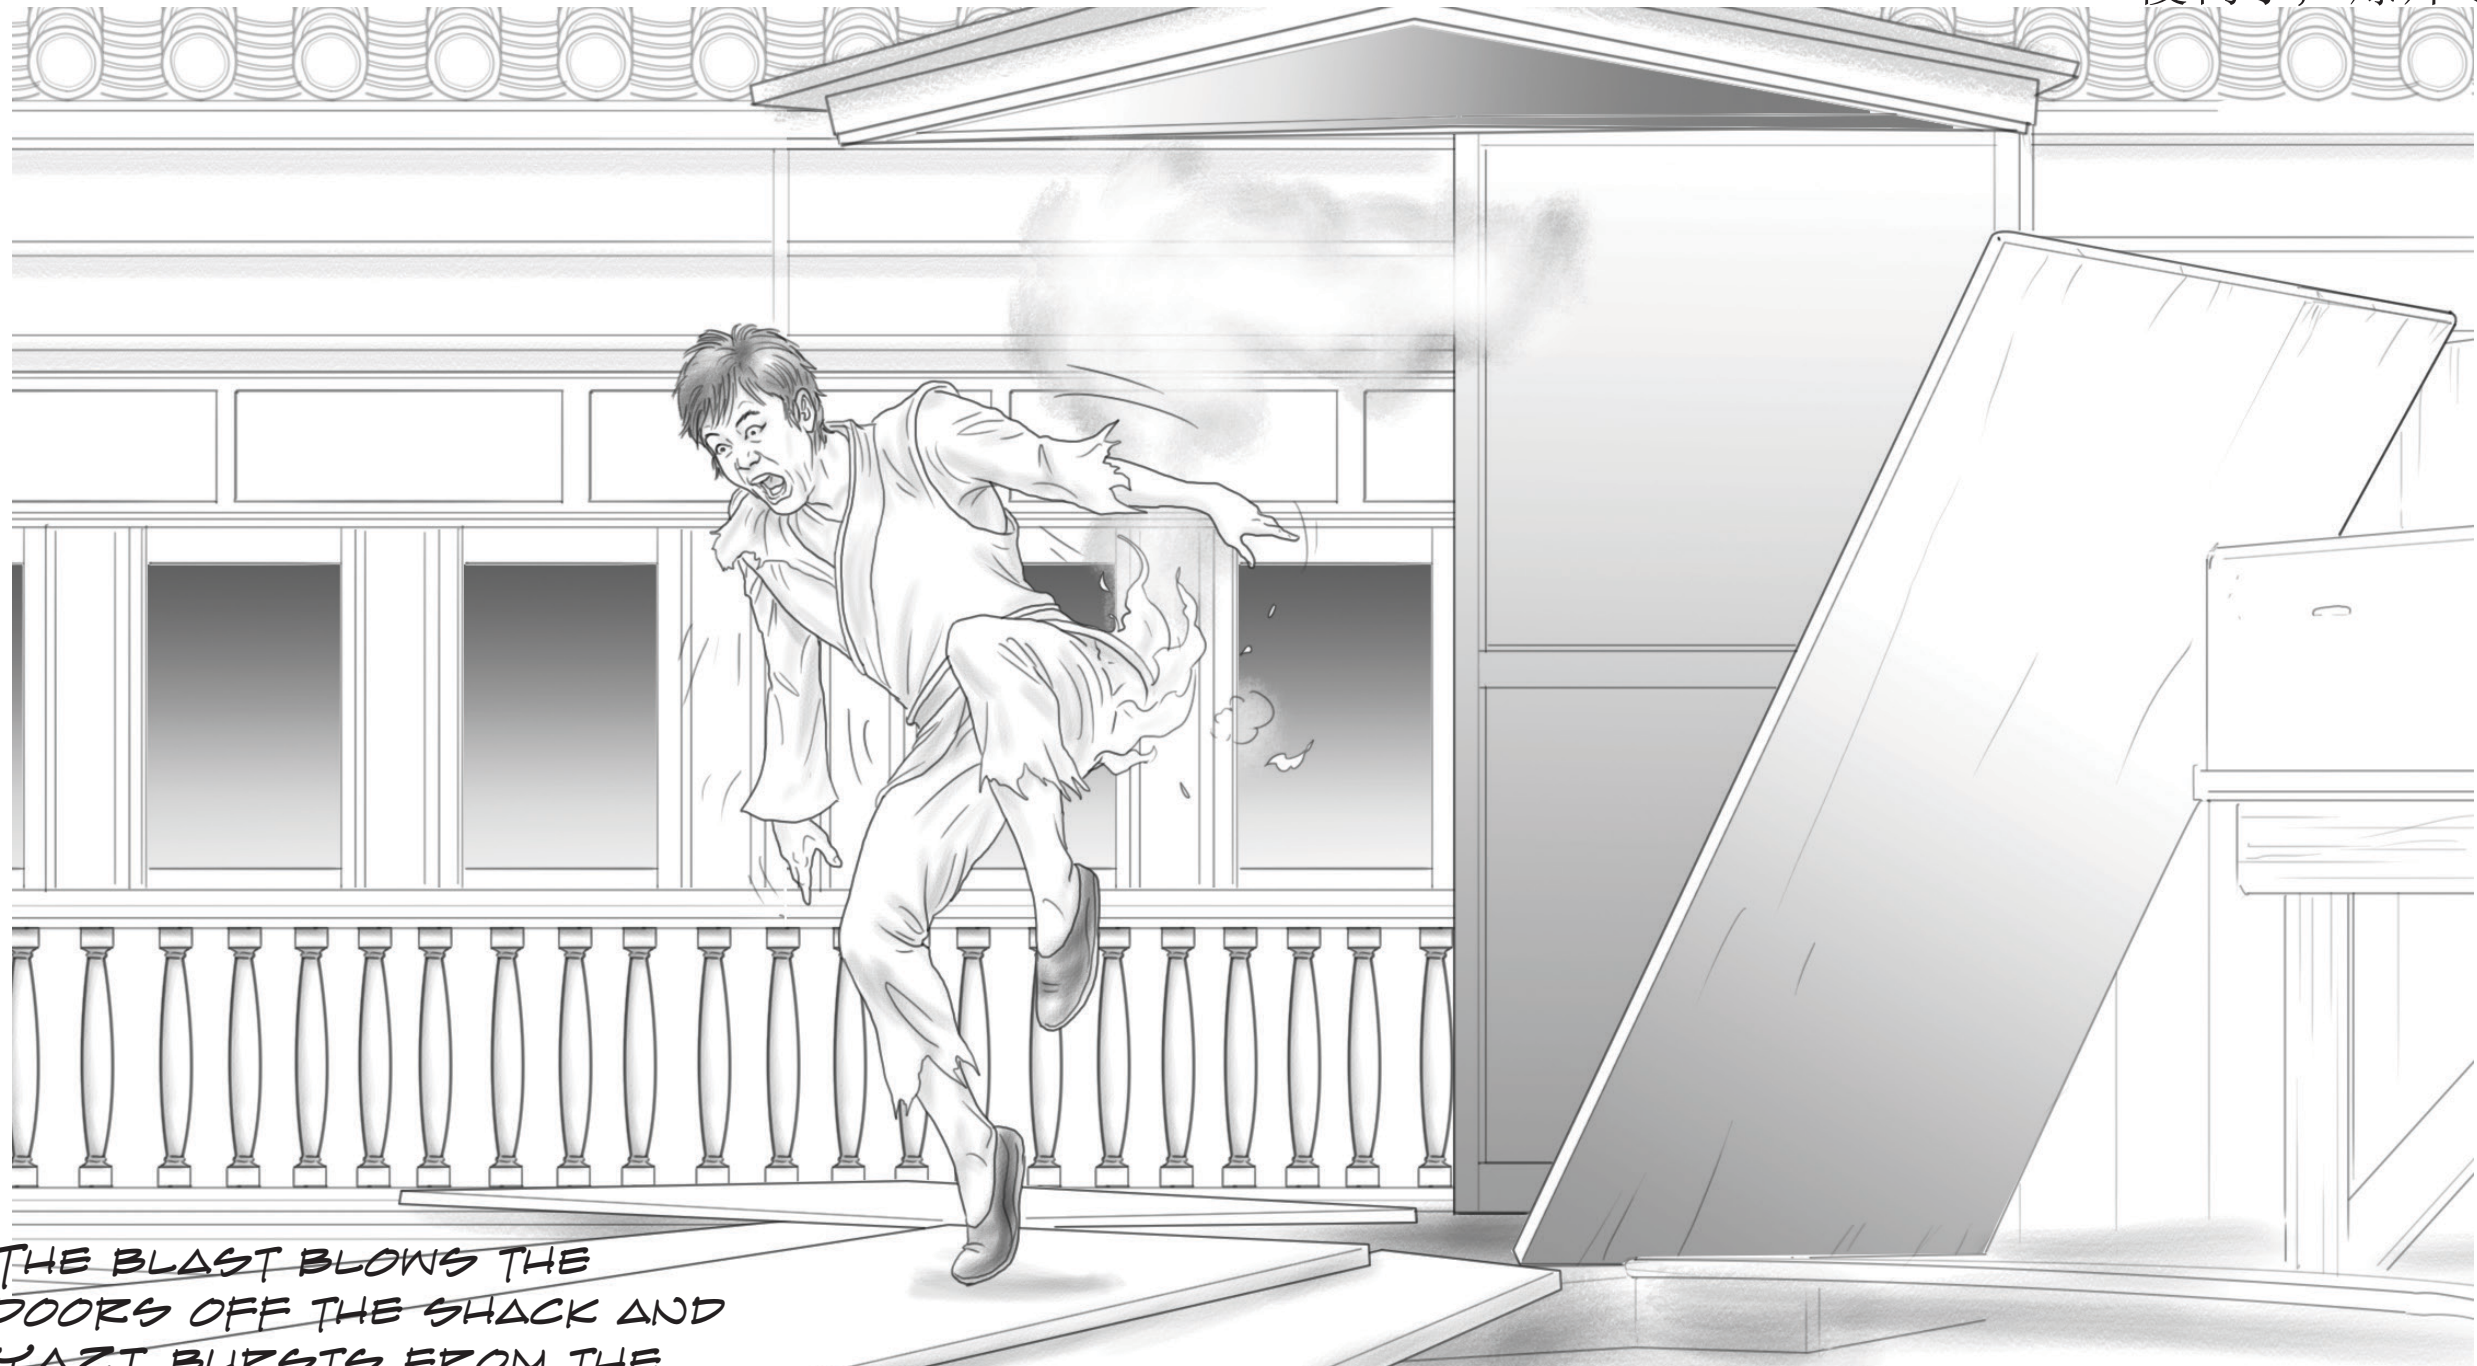

THE BLAST BLOWS THE
DOORS OFF THE SHACK AND
YAZI BURSTS FROM THE
SHATTERED SHACK WITH A
SLIGHT MOMENT OF RELIEF,
THEN, (WITH THE AUDIENCES
HELP) YAZI REALIZES HIS
PANTS ARE ON FIRE!

狂风吹开了小屋的门，傻鸭子从破碎的小屋冲了出来，带有一丝慰藉，然后，（观众协助）傻鸭子意识到他的裤子着火了！




黑石号动作特技秀

Storyboards 记事板

火焰就一直追着傻鸭子！

AFTER A STEP, THE
FLAME FOLLOWS
YAZI!
YAZI CANNOT
BELIEVE IT!.

YAZI KEEPS LOOK-
ING BACK AT THE
FLAME THAT IS
DEFINITELY
FOLLOWING HIM UP
THE STAIRS.

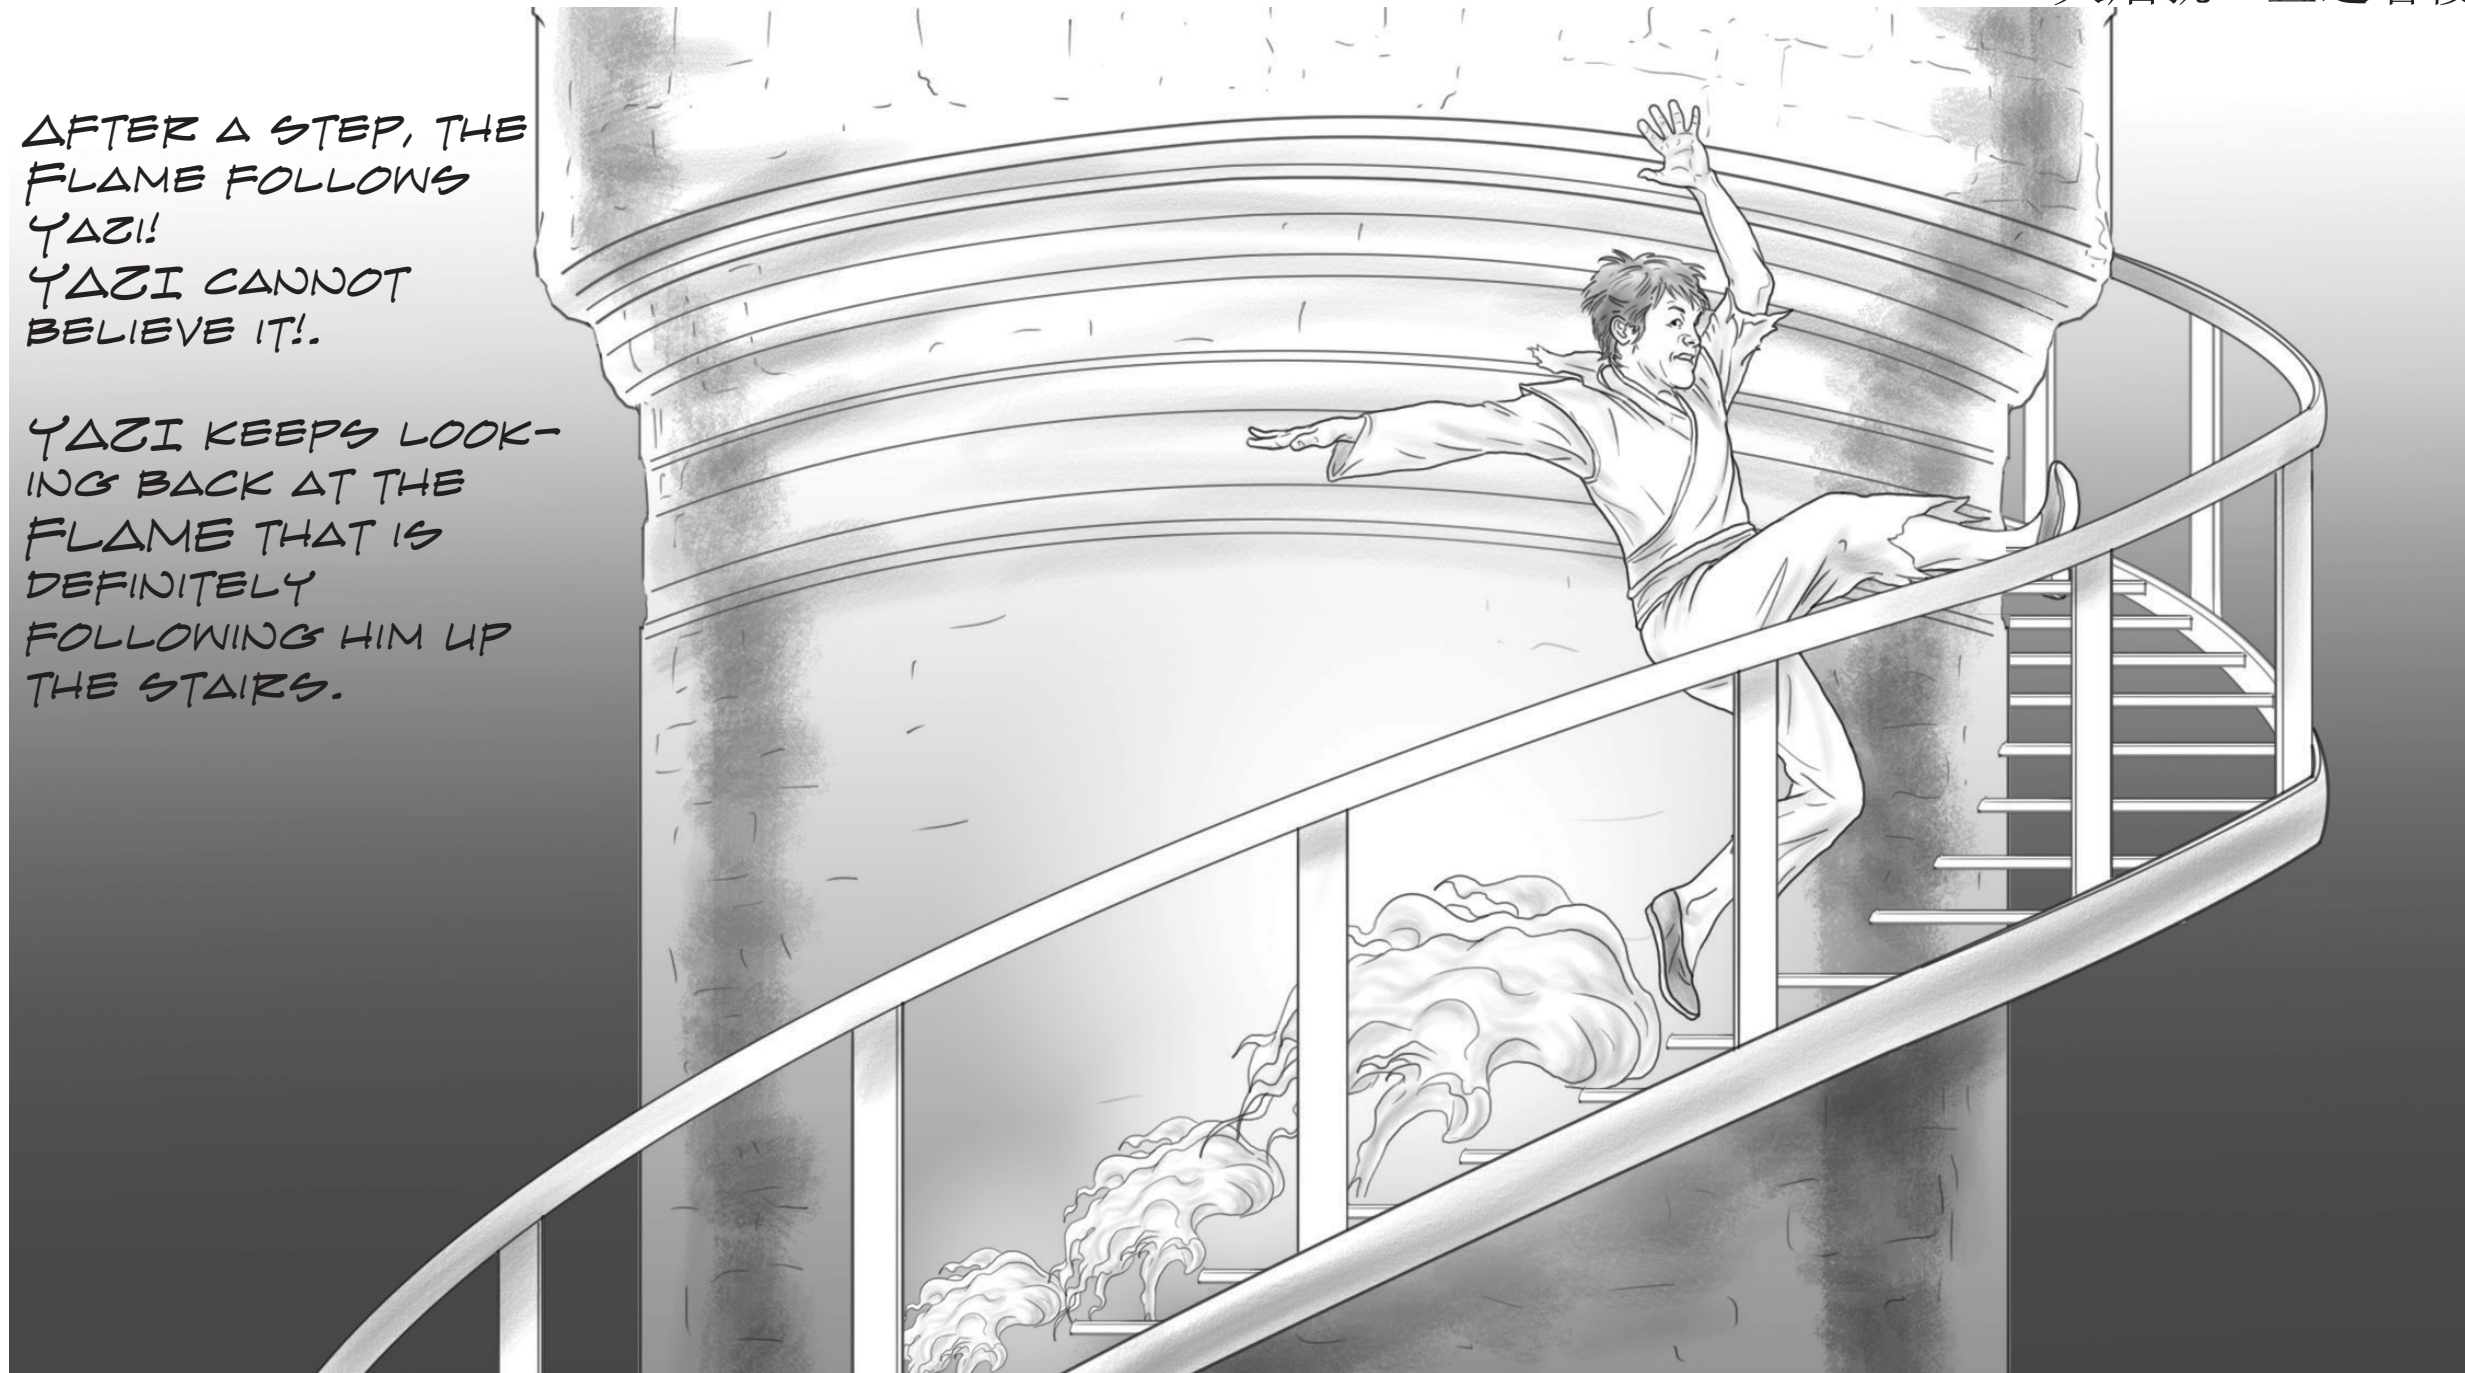

上楼梯之后，不可思议，火焰就一直追着YAZI！YAZI不敢相信！YAZI一直回头看火焰，一直跟着他上楼了



黑石号动作特技秀

Storyboards 记事板

海盗攻击！



AZAR SLIDES-FOR-LIFE FROM FLAME
TOWER TO SHORELINE.

AZAR LAUGHS AND ROARS AT
BLACKSTONE ACROSS THE LAGOON.

阿扎从火焰塔滑向到海岸线。


阿扎在黑石号上大笑大喊响彻整个湖面。



黑石号动作特技秀

Storyboards 记事板

火焰塔！

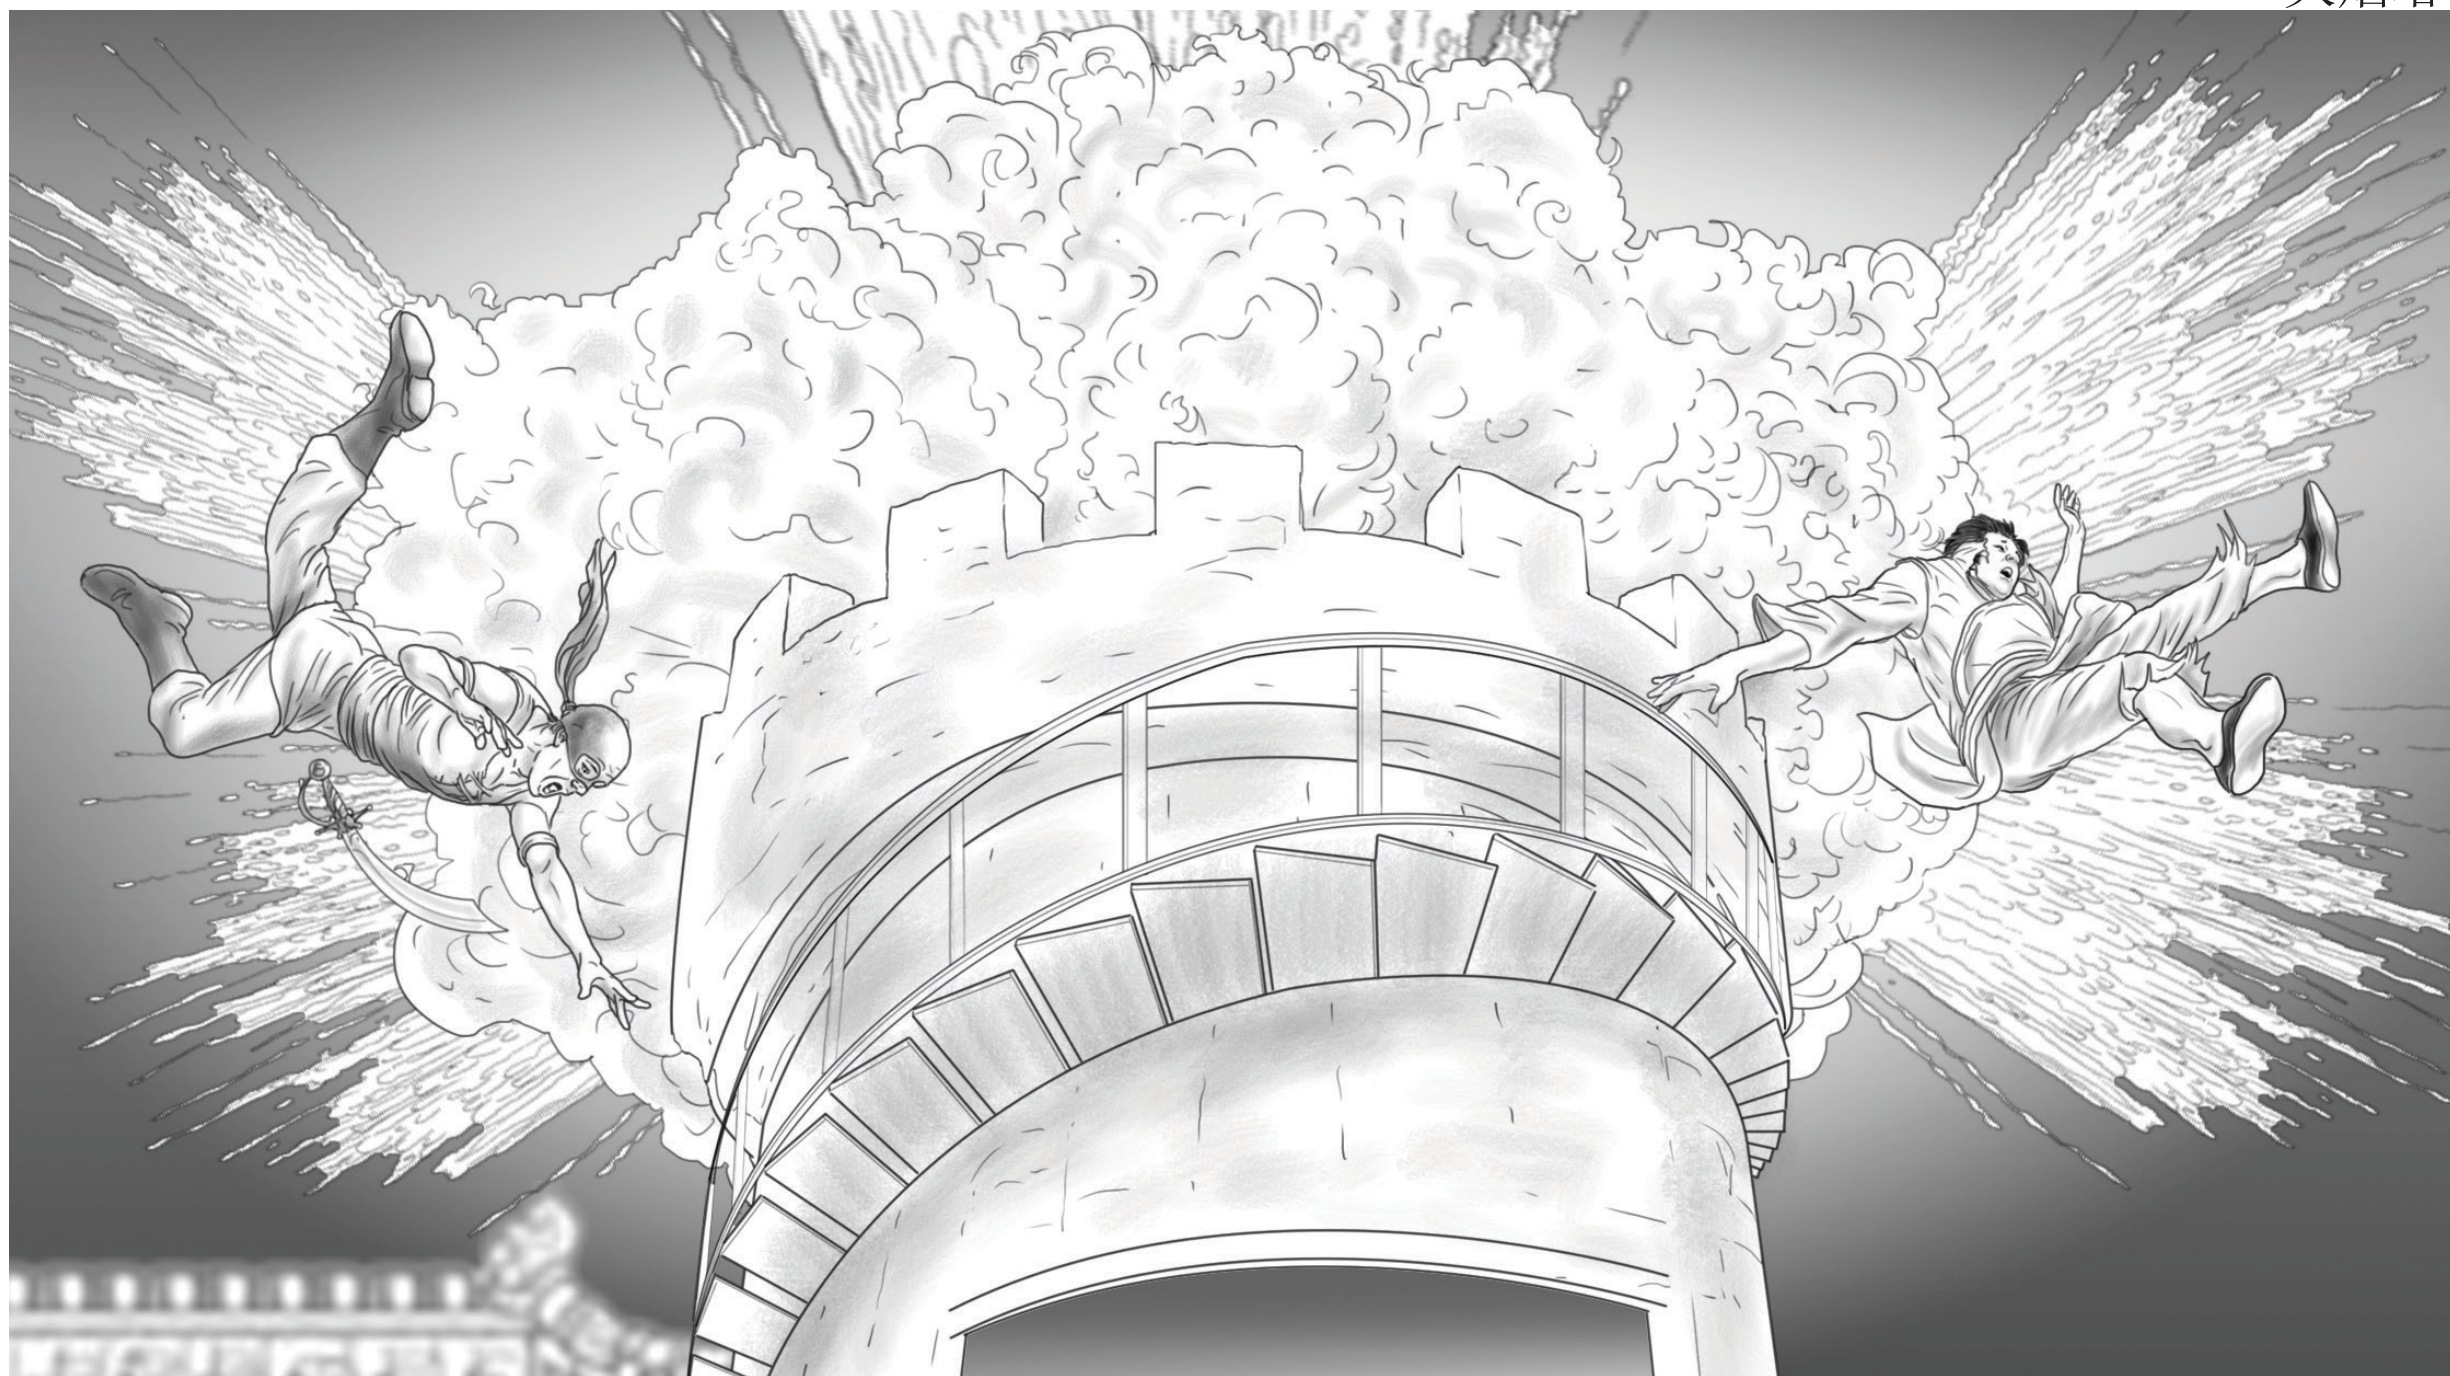

AS A RESULT OF THE EXPLOSION, YAZI IS
BLOWN WAY OUT INTO THE LAGOON.
GANGPLANK (TIÀOBǎN) TRIES TO KEEP HIS
BALANCE BUT FALLS BETWEEN THE TOWER AND
THE BUILDINGS.

爆炸的结果是，傻鸭子以被炸跌入湖
面。Tiàobǎn试图保持自己的平衡，在塔
和舞台右侧的建筑物之间表演高空坠落。




BLACKSTONE

黑石号动作特技秀

Storyboards 记事板

海盗攻击!

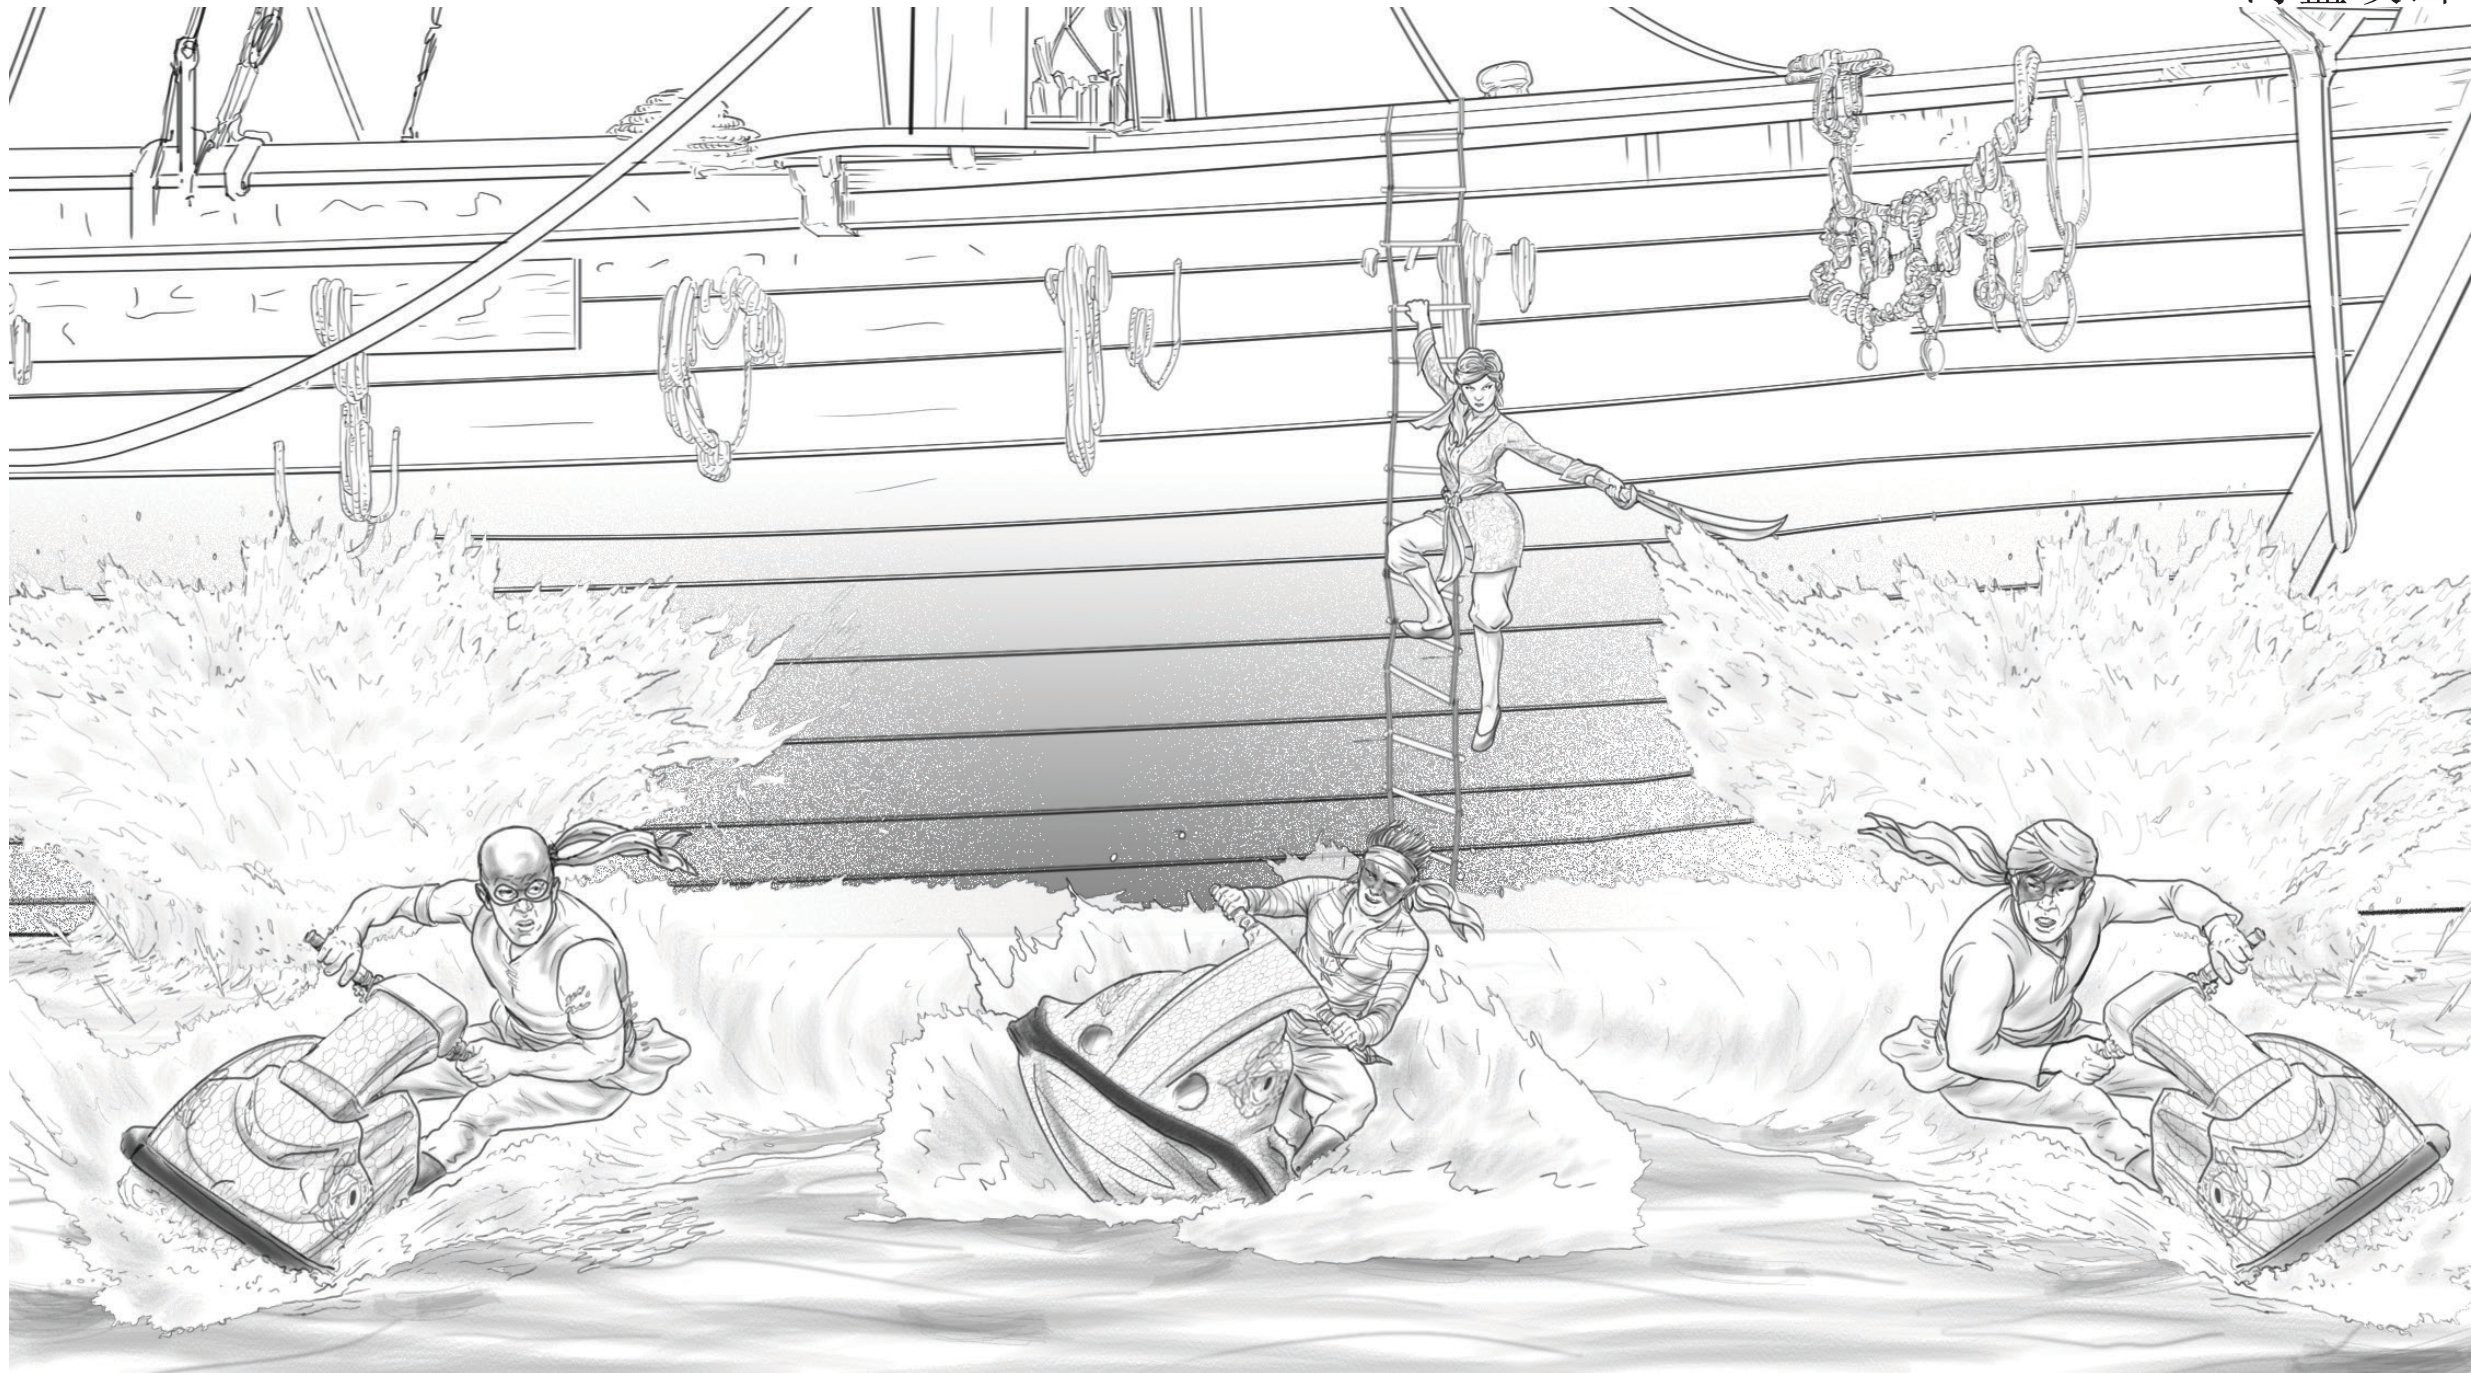

PIRATE JET SKIERS BLAST INTO THE LAGOON,
SPRAYING SHORELINE, AUDIENCE AND
PERFORMERS!

使用喷气滑雪的海盗在湖中爆炸，飞溅到
岸边，观众和表演者!



黑石号动作特技秀

Storyboards 记事板

俊杰！



HURRY! HURRY! SAVE THE CAPTAIN'S
DAUGHTER!


匆忙！ 匆忙！ 保存船长的女儿！



黑石号动作特技秀

Storyboards 记事板

俊杰救了女孩!

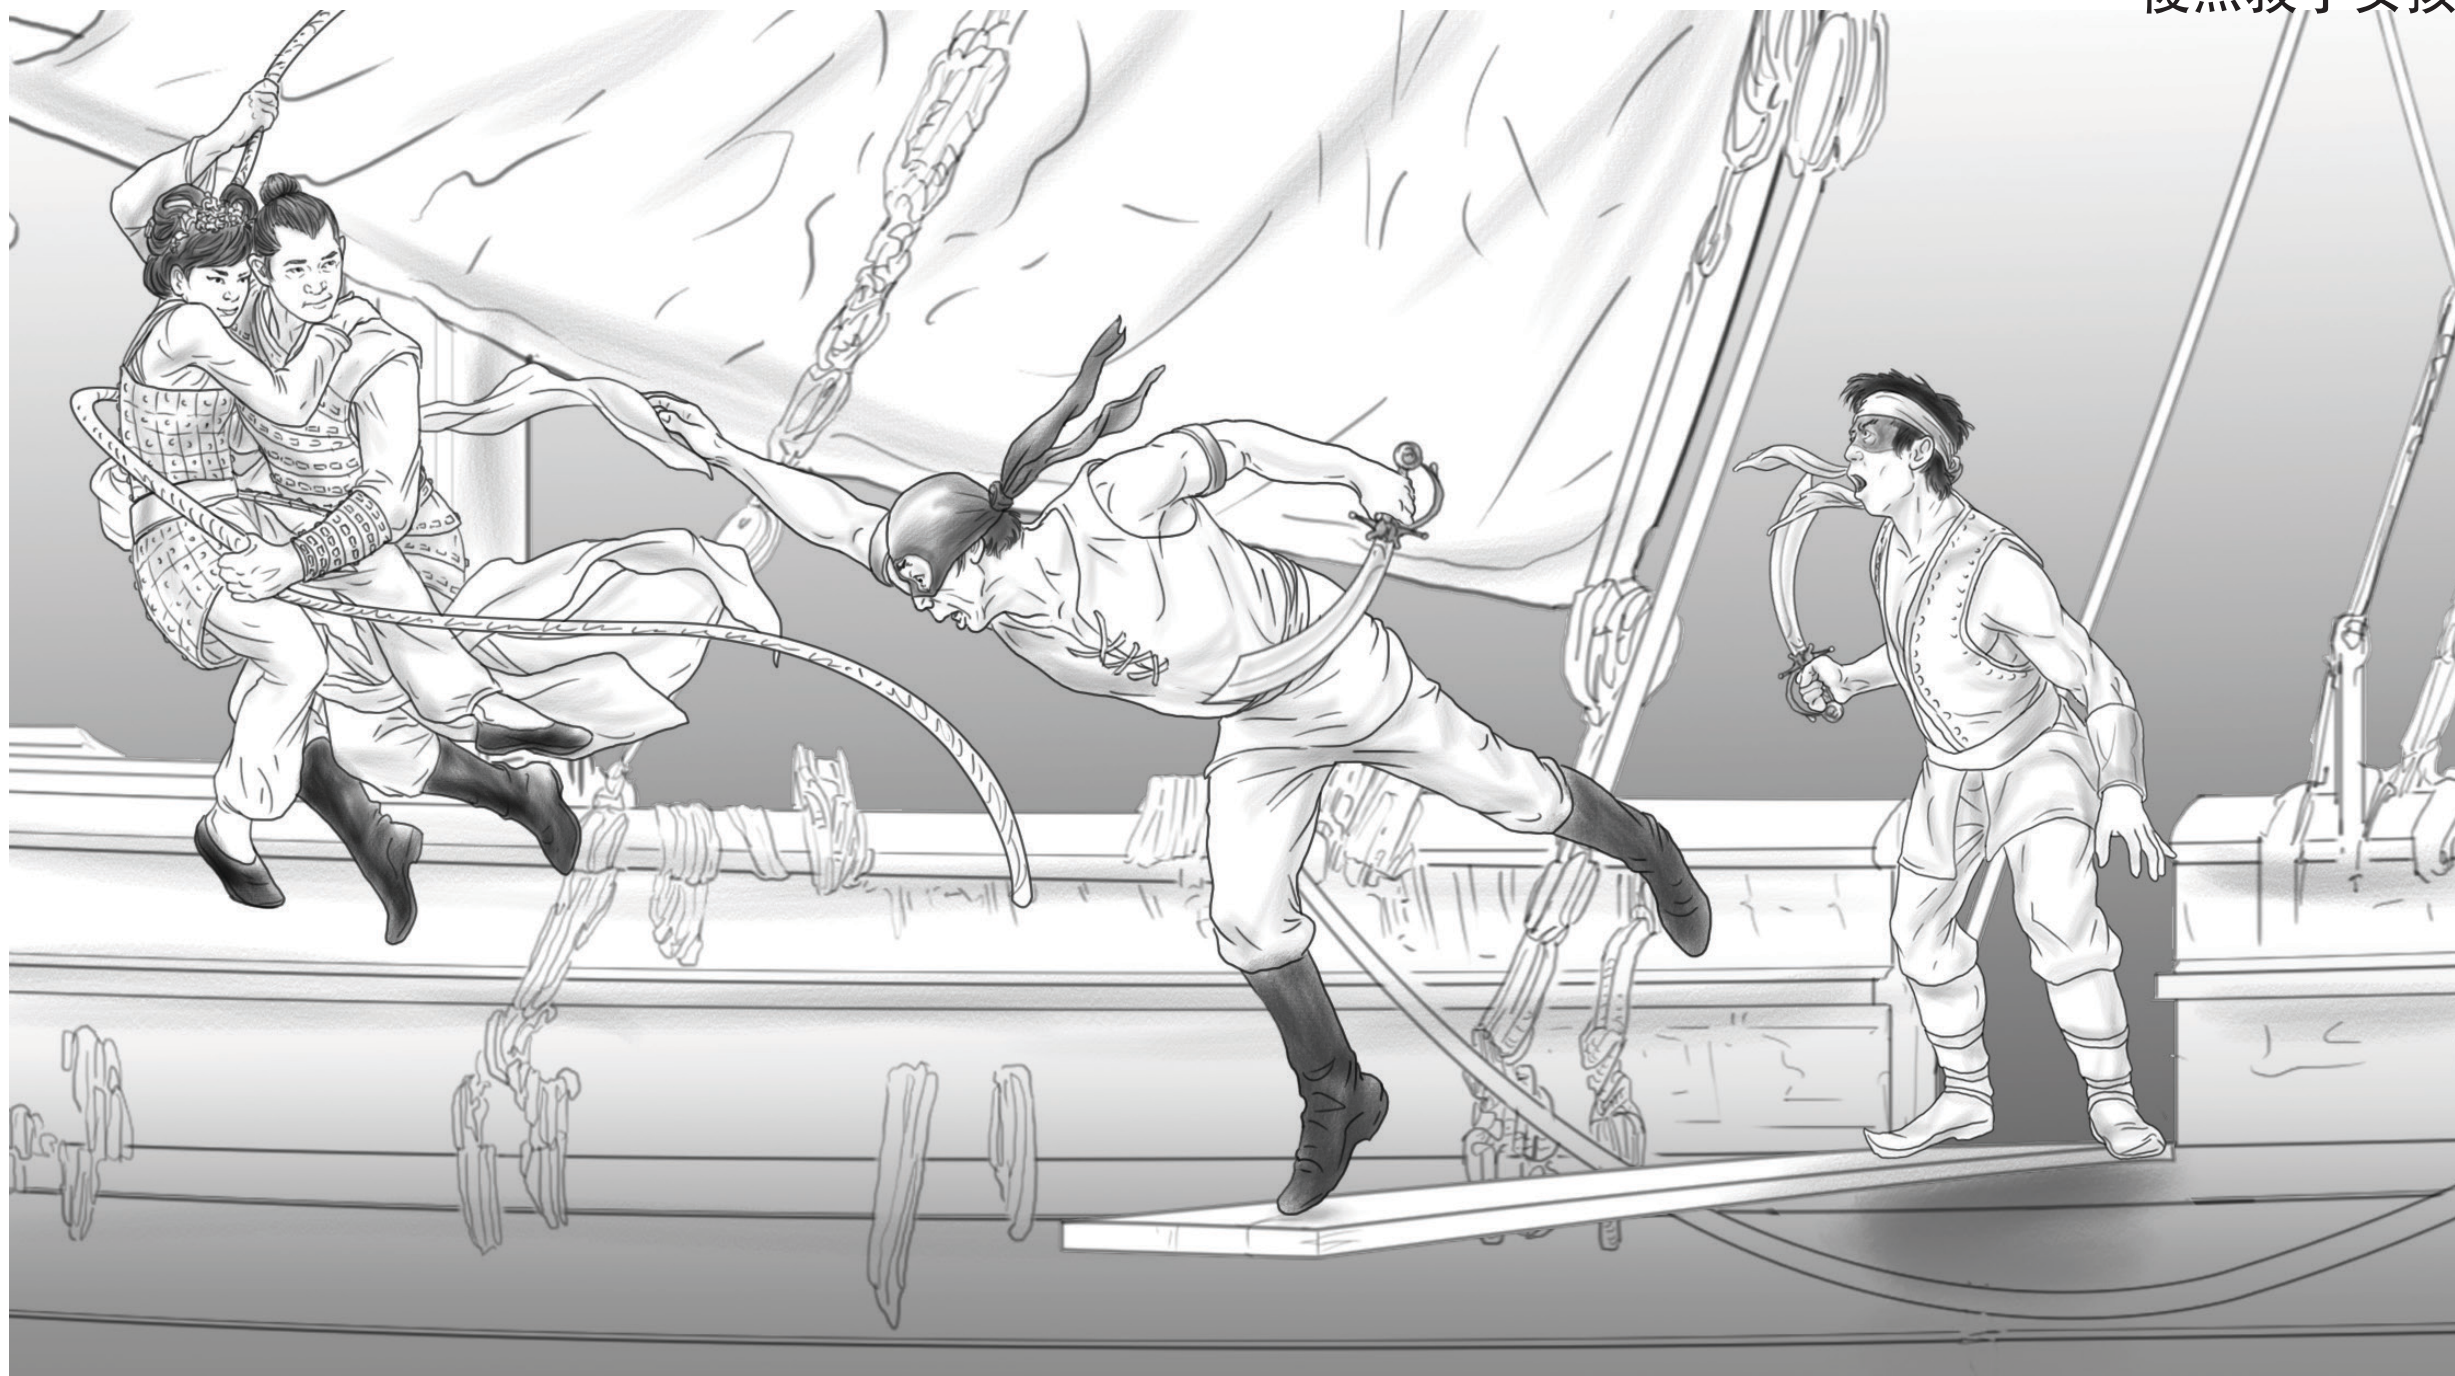

SHUI CLINGS TO JUNJIE AND THE TWO OF THEM
SWING AWAY TO SAFETY.

俊杰 保存船长的女儿! 他们摆动到安全!



黑石号动作特技秀

Storyboards 记事板

不是每个人都逃脱危险...



FLATFISH IS PULLED
BY THE DUCK BEING
CHASED BY THE SHARK!


FLATFISH 被鸭子拉着，后面鲨鱼再追。



黑石号动作特技秀

Storyboards 记事板

傻鸭子从正下沉的小船跳出来

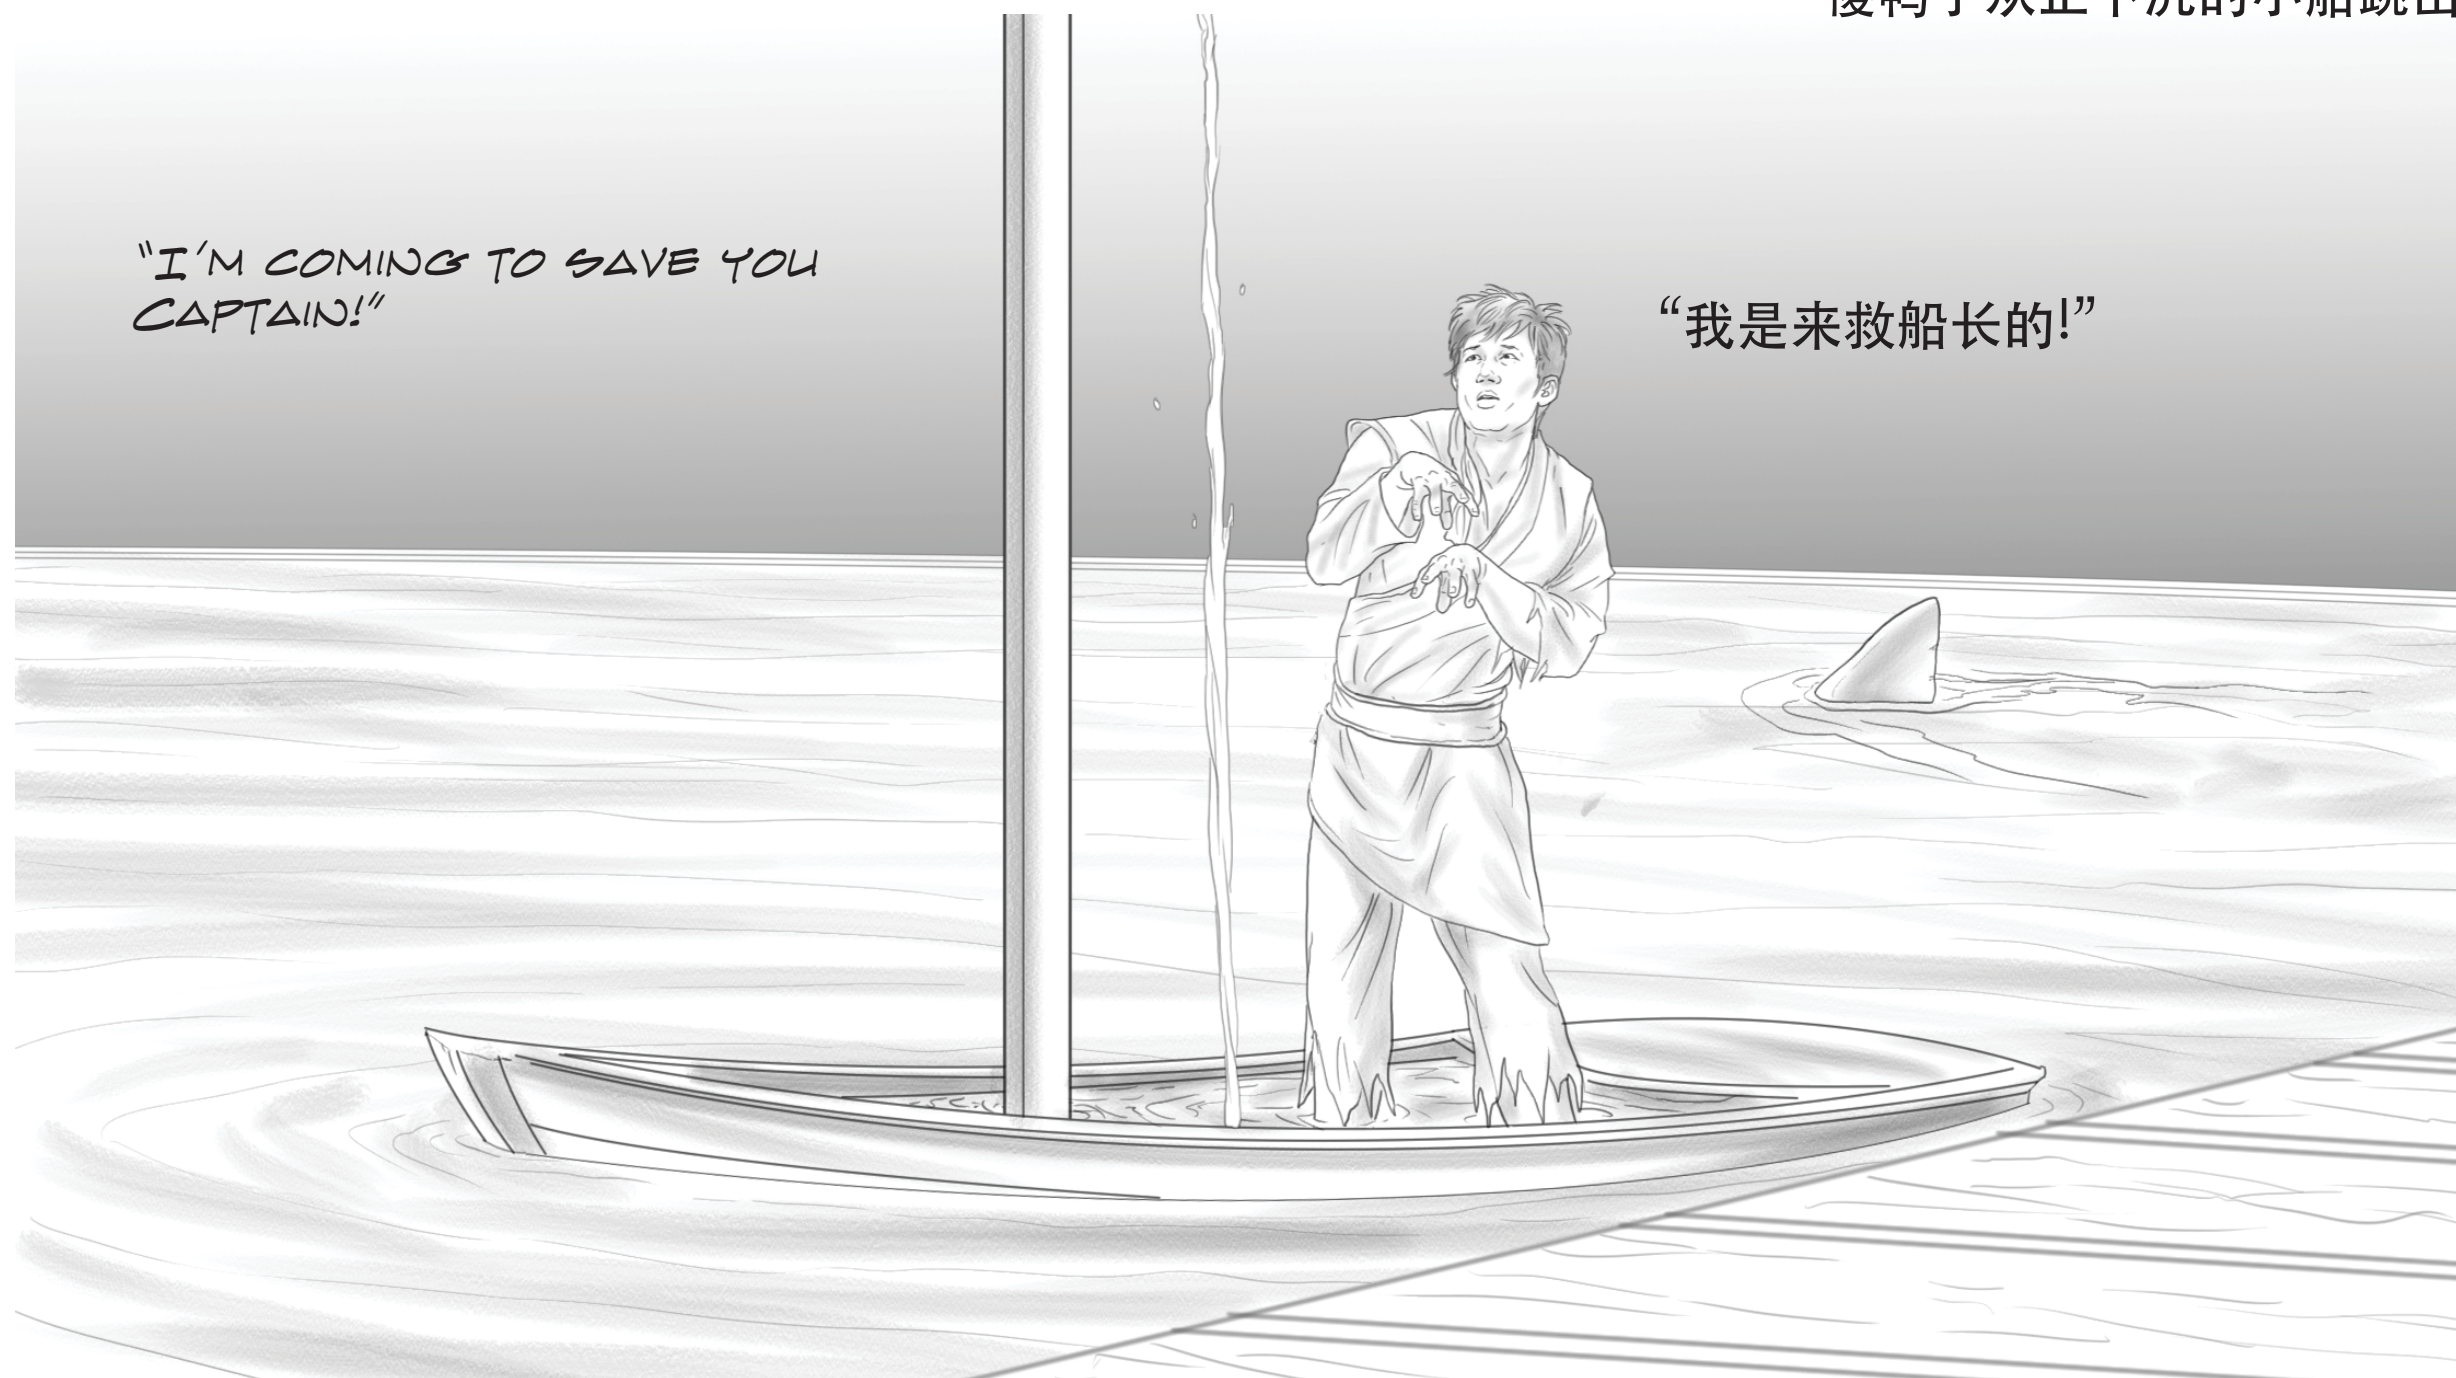




黑石号动作特技秀

Storyboards 记事板

摇摆！ 摇摆！

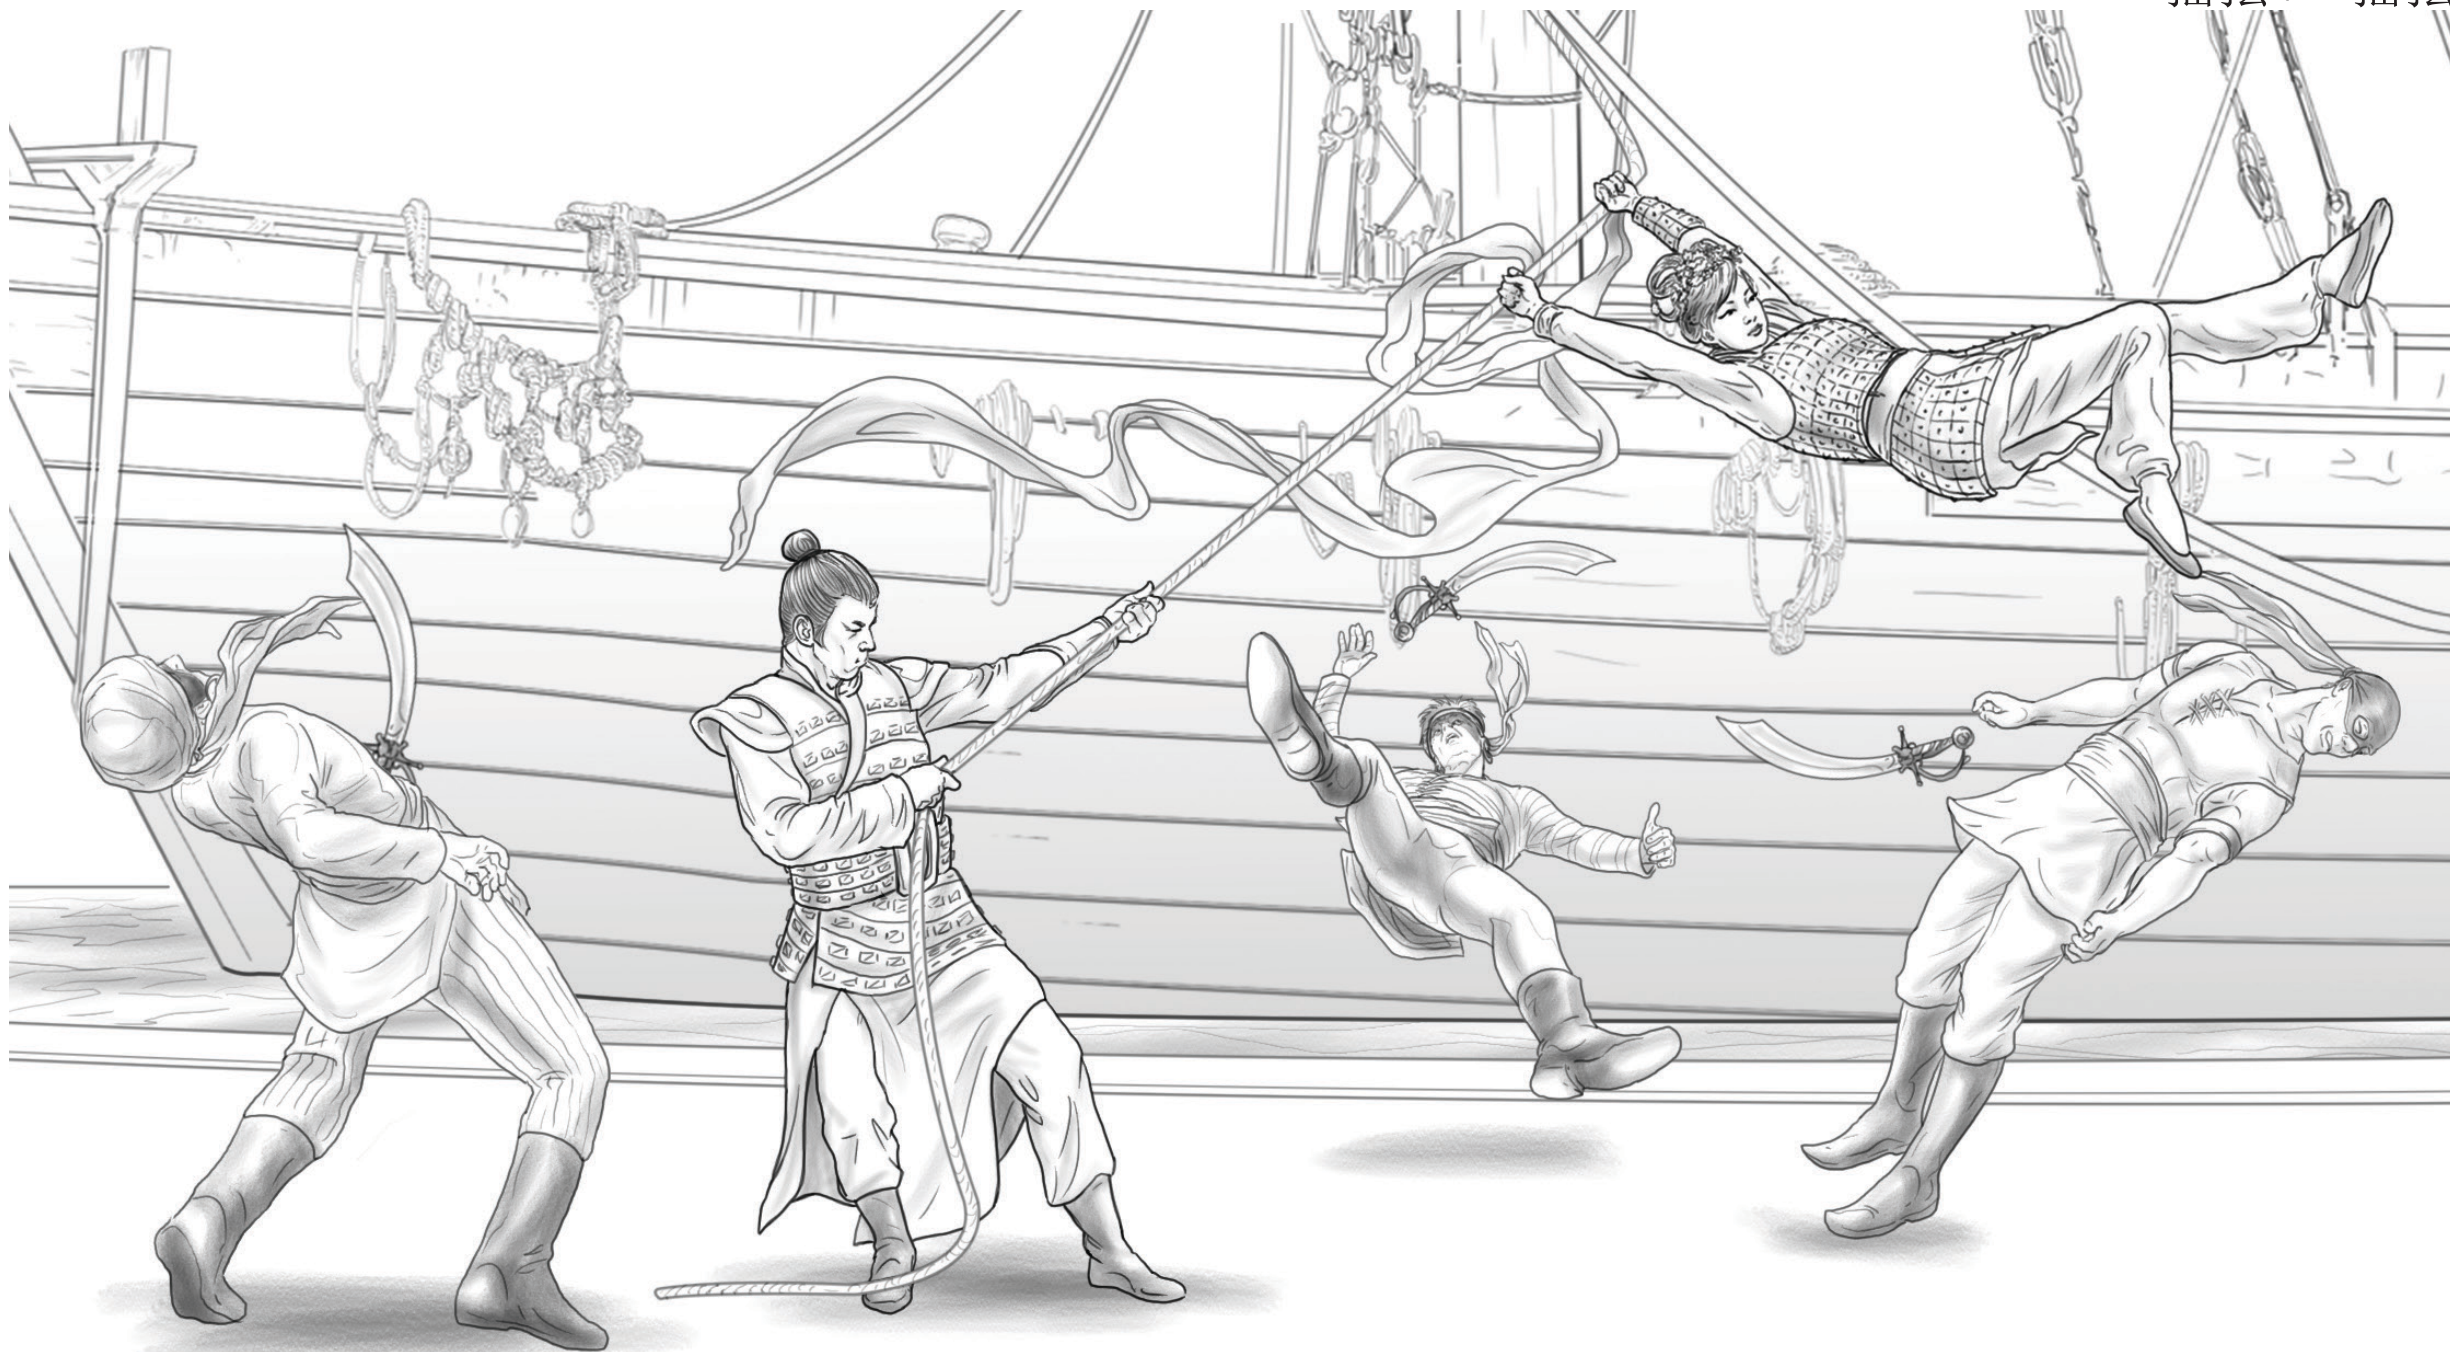

SHUI GETS ON ROPE AND JUNJIE SWINGS
SHUI TO KICK TIAOBAN, SUDU AND
QUANTOU IN THE FACE!


SHUI 抓住绳索，而俊杰晃着 SHUI 踢到 TIAOBAN，
SUDU 和 QUANTAOU 的脸。



黑石号动作特技秀

Storyboards 记事板

女孩互相战斗!

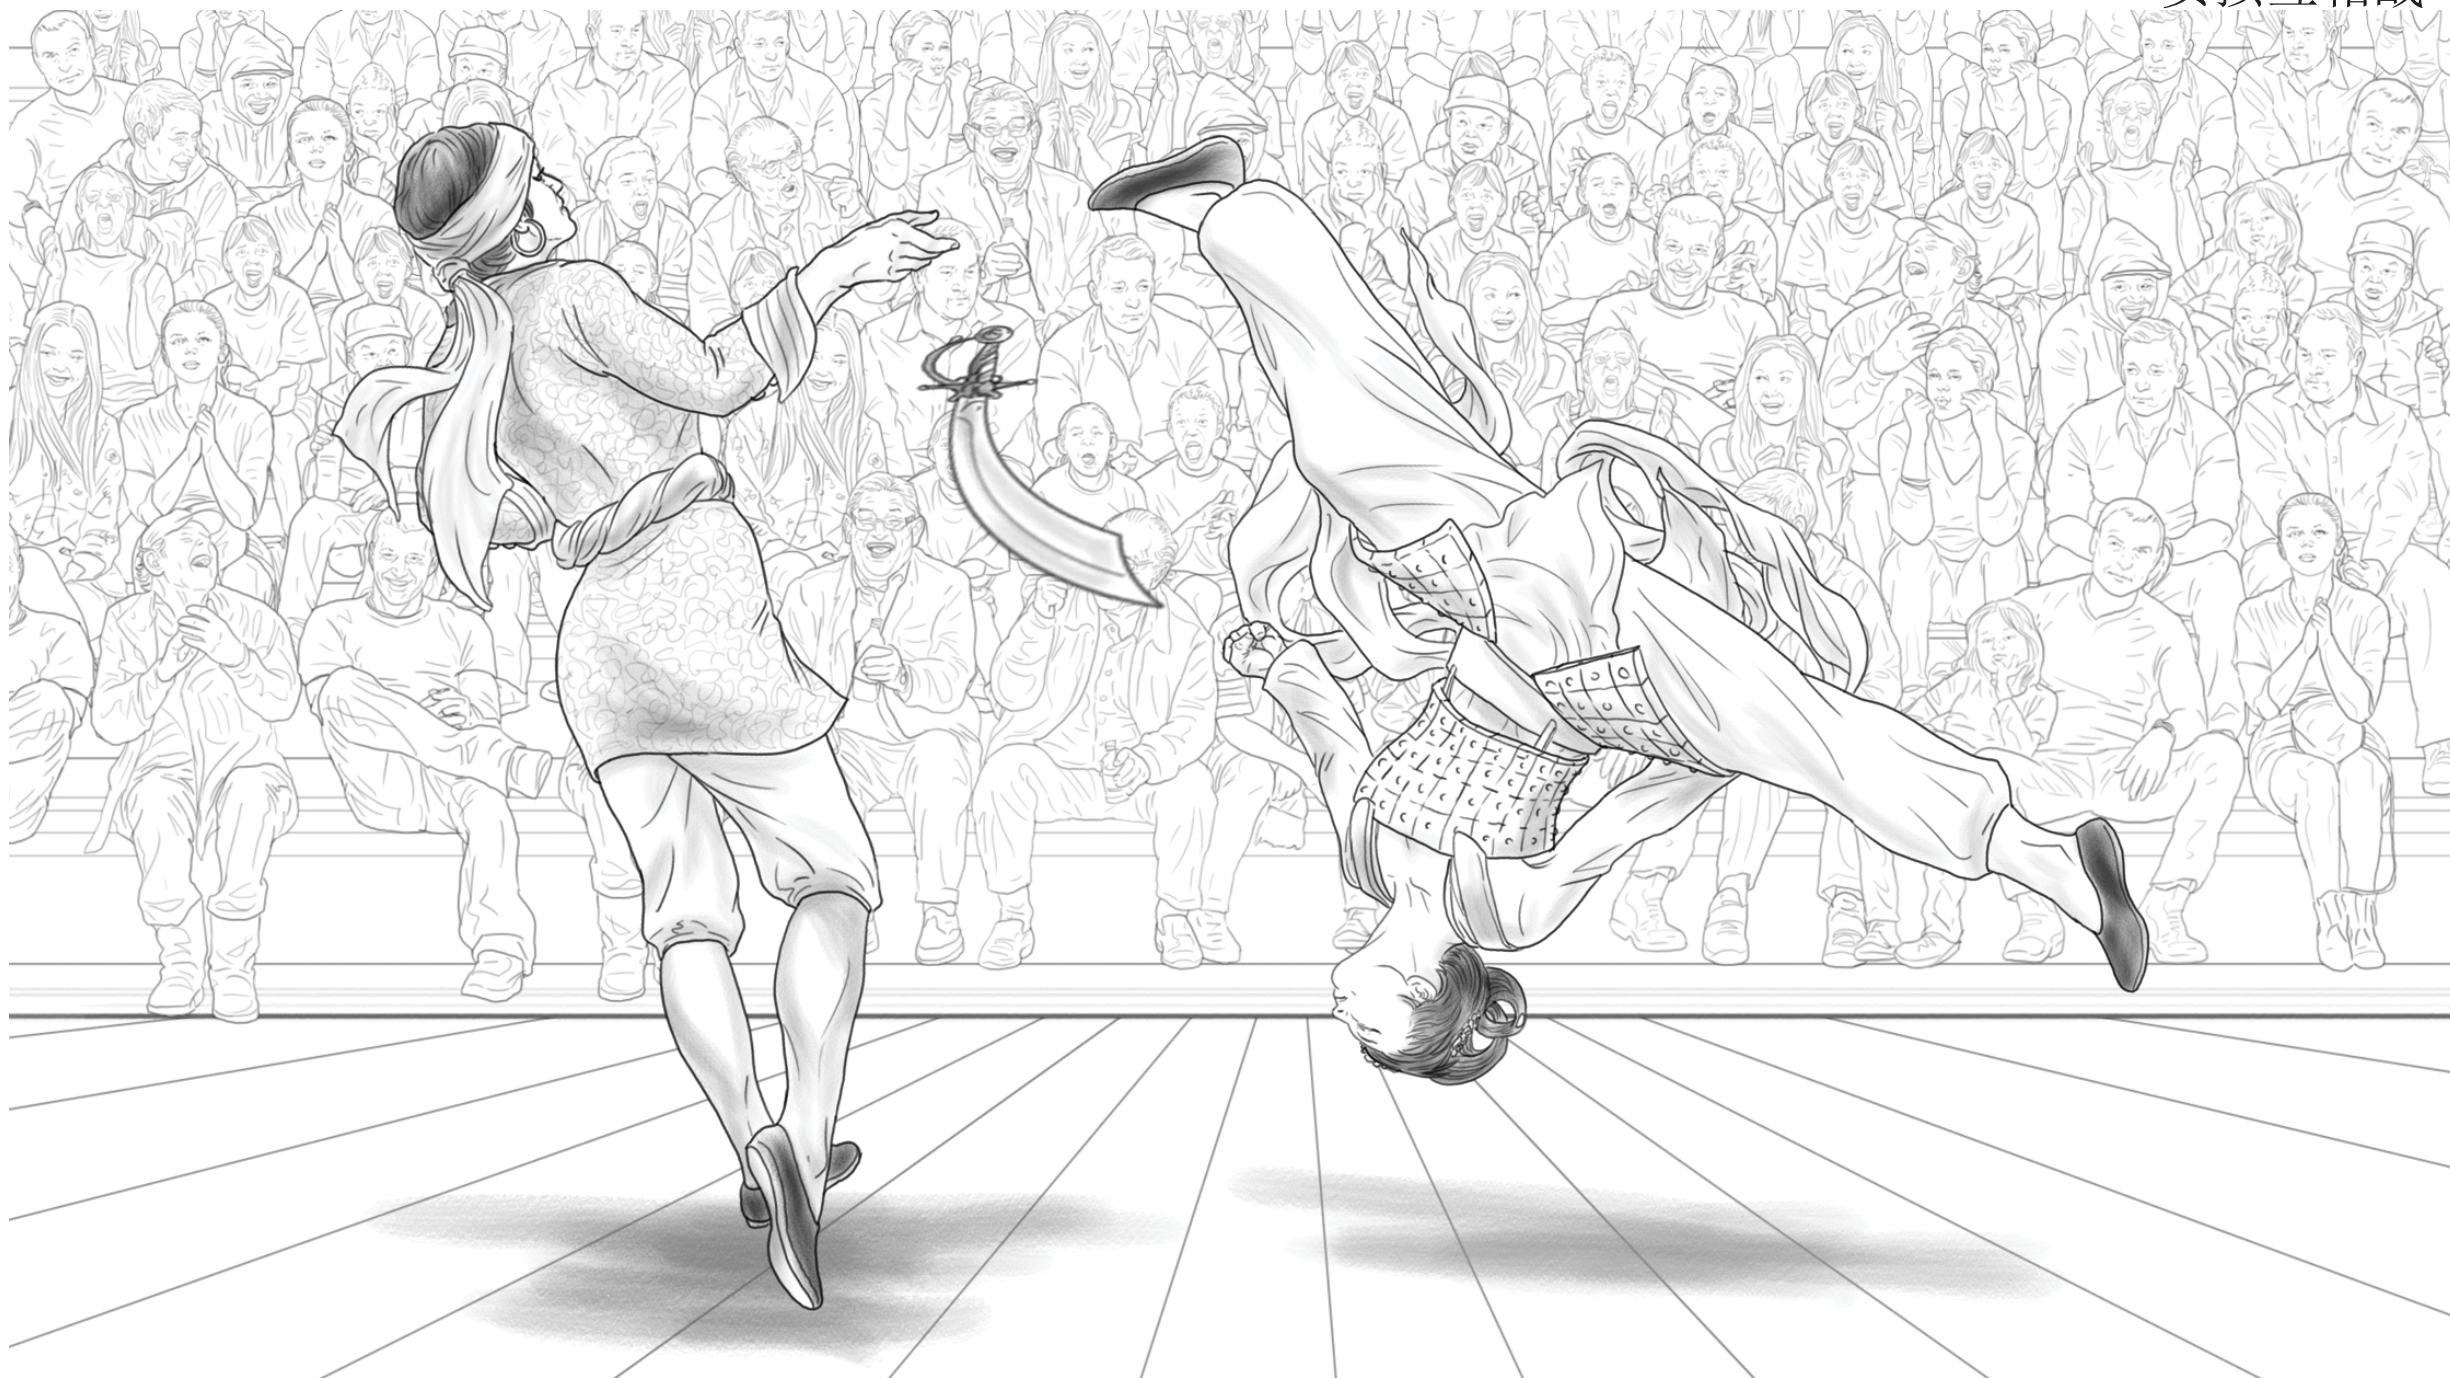

SHUI TURNS AT THE SOUND OF HER NAME AND
IS PUNCHED BY CHANDRA!


SHUI 转向叫有人叫她名字的方向，被钱德拉揍了!



黑石号动作特技秀

Storyboards 记事板

傻鸭子魔术墙上

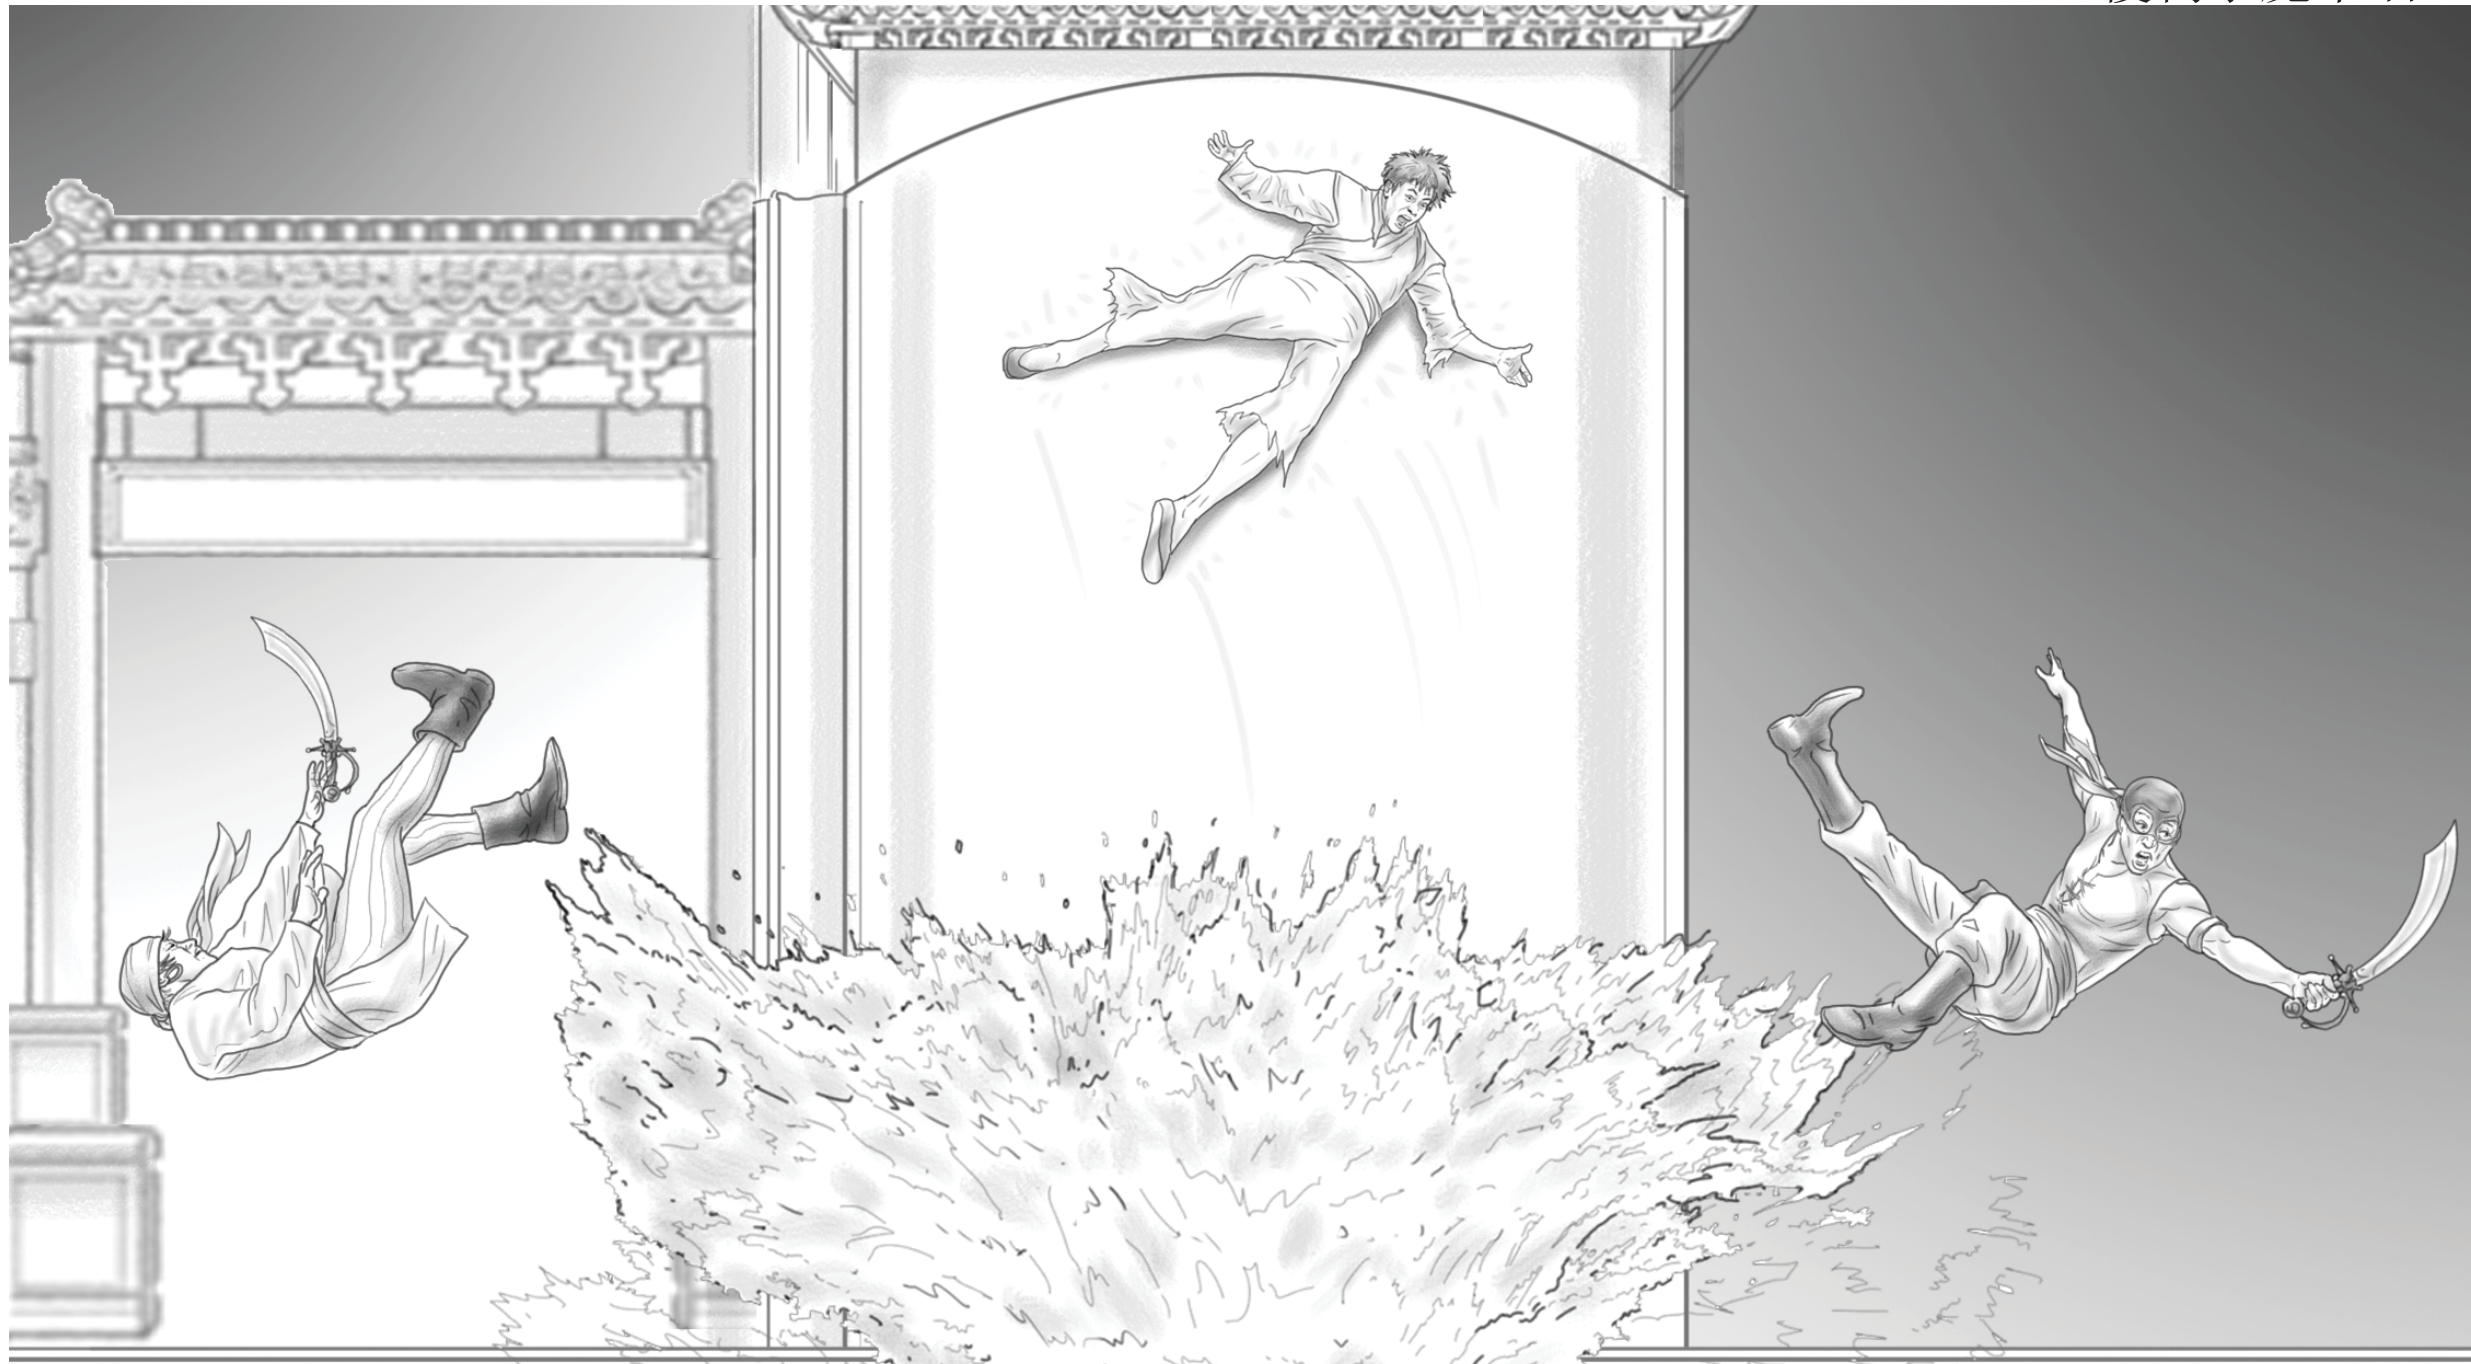

YAZI IS BLOWN UP ONTO
VELCRO WALL. TIANBAN AND
BOCHUAN ARE BLOWN THE
OPPOSITE DIRECTION.


YAZI 被风吹到魔术墙上。
TIAOBAN 和 BOCHUAN 被吹向相反的方向。



黑石号动作特技秀

Storyboards 记事板

塔崩溃 - 错误拍摄!

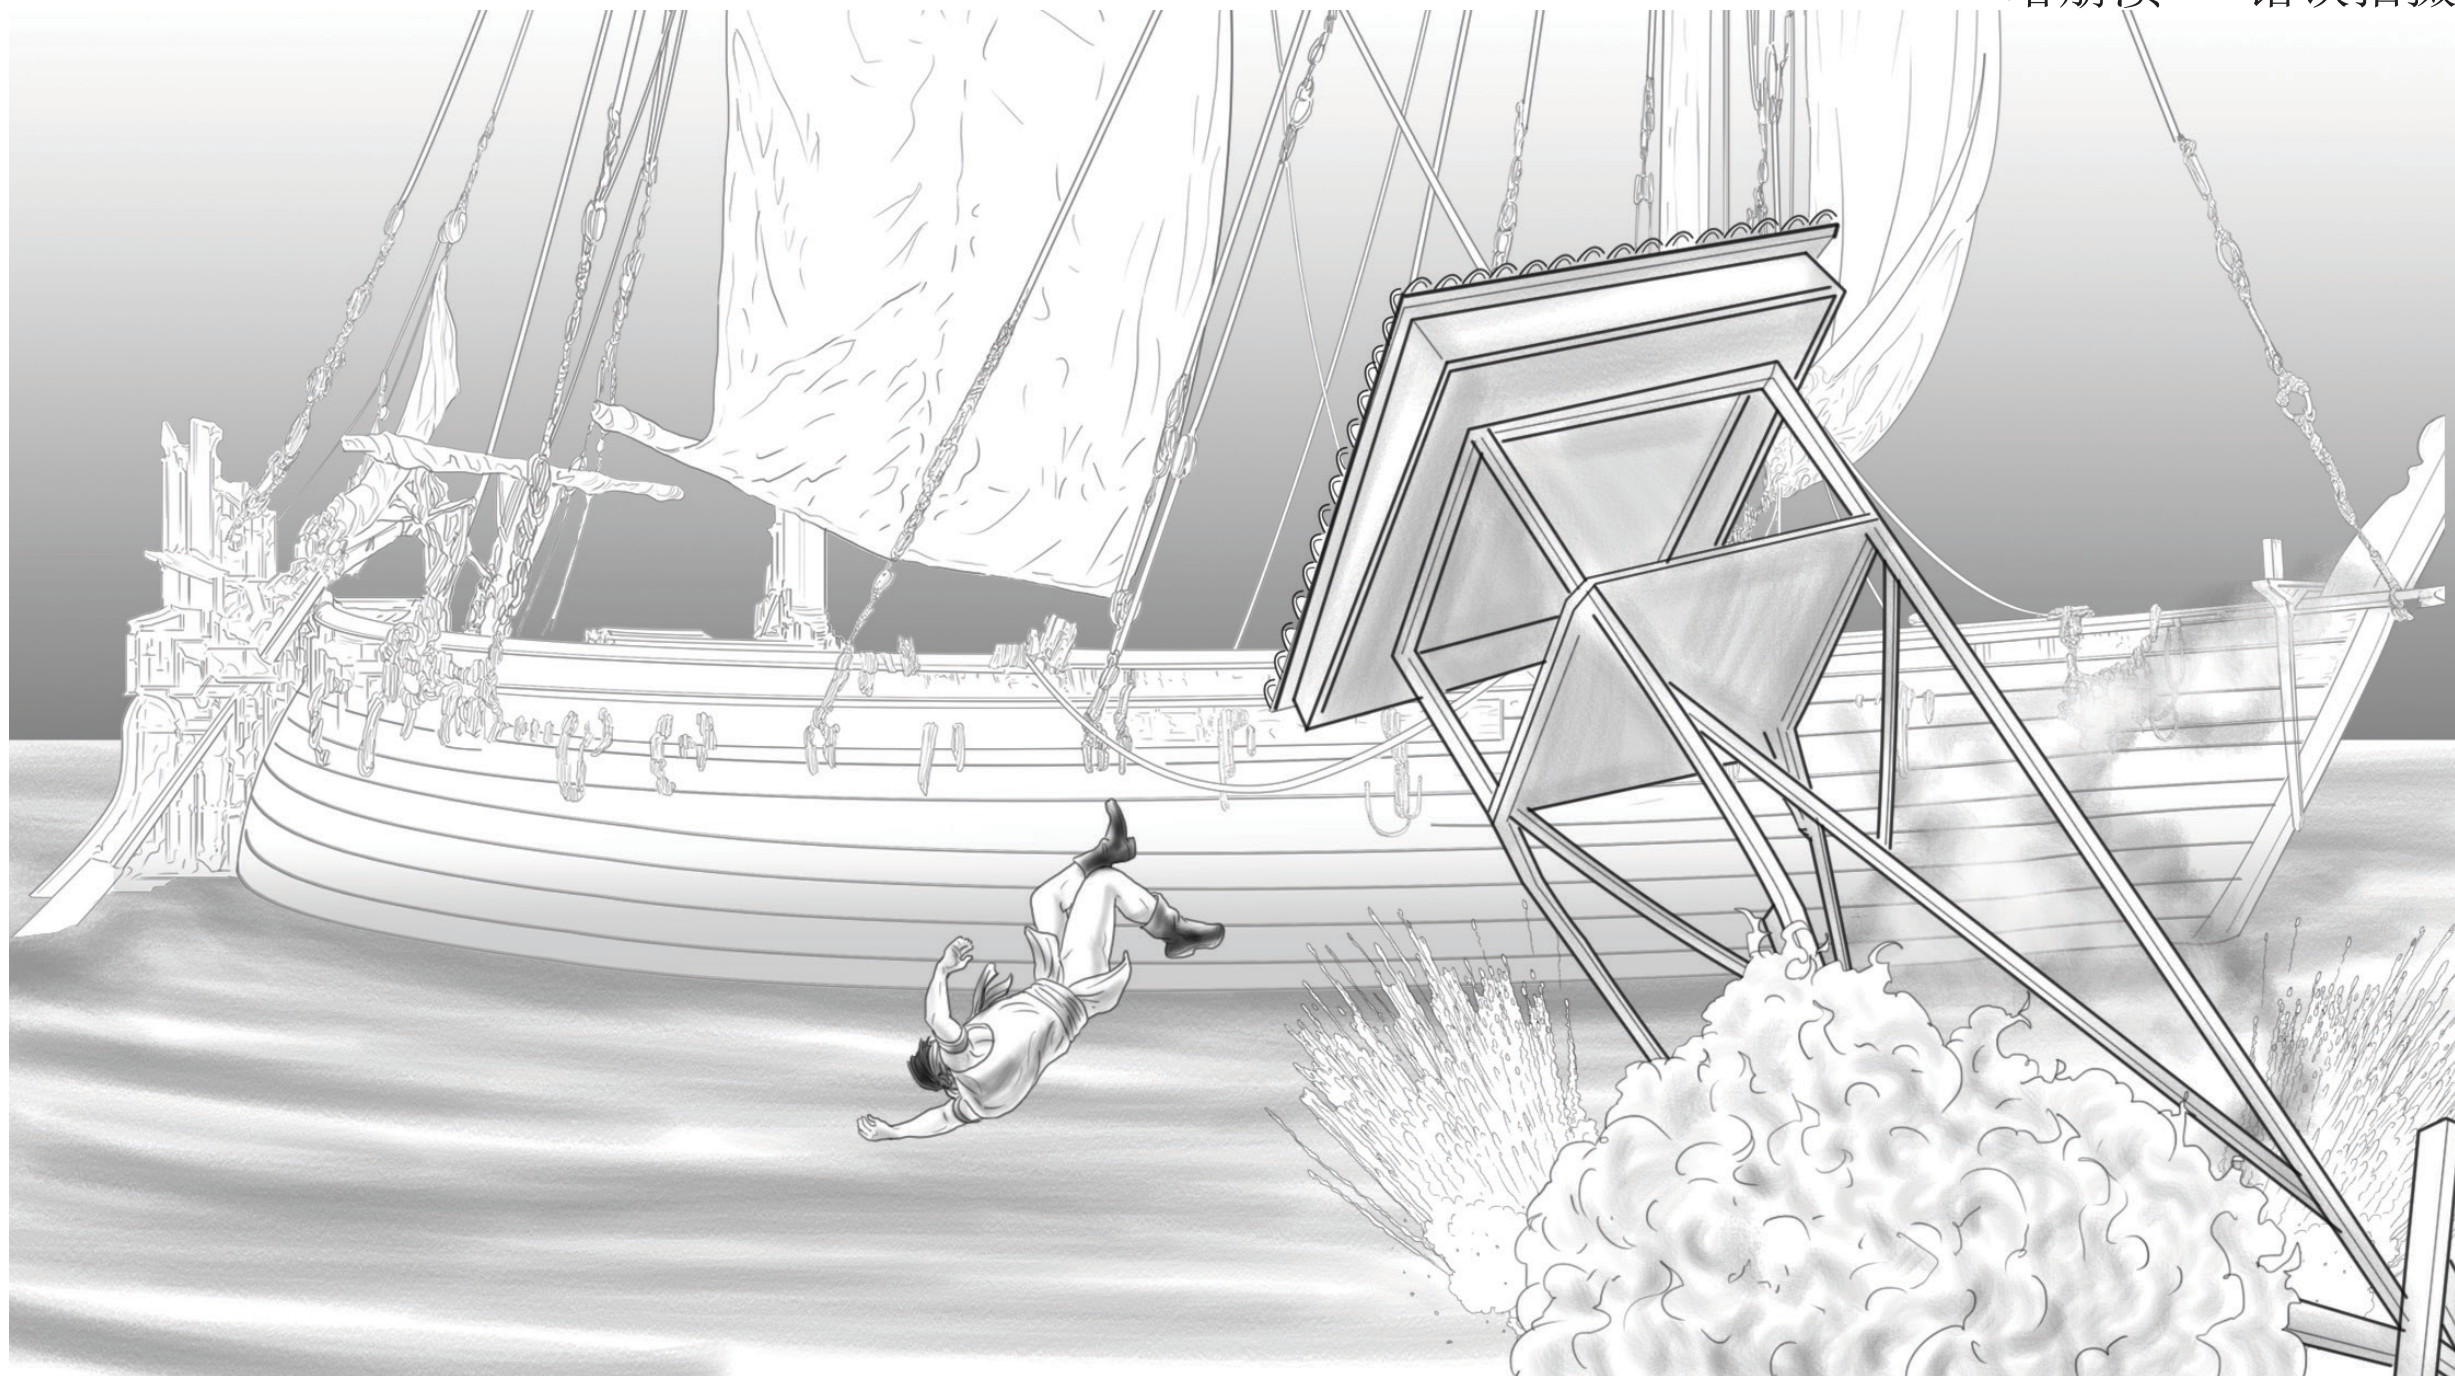

THE CANNON IS MOVED OFF LINE AND FIRES
AN ERRANT SHOT ACROSS THE LAGOON INTO
THE COLLAPSING TOWER!


船长逃跑了和塔布跳到船长上面，翻滚到正在操纵大炮的霍塞。大炮点火，穿过湖面向正在倒塌的塔错误的开炮！



黑石号动作特技秀

Storyboards 记事板

喷气快艇火焰跳跃!

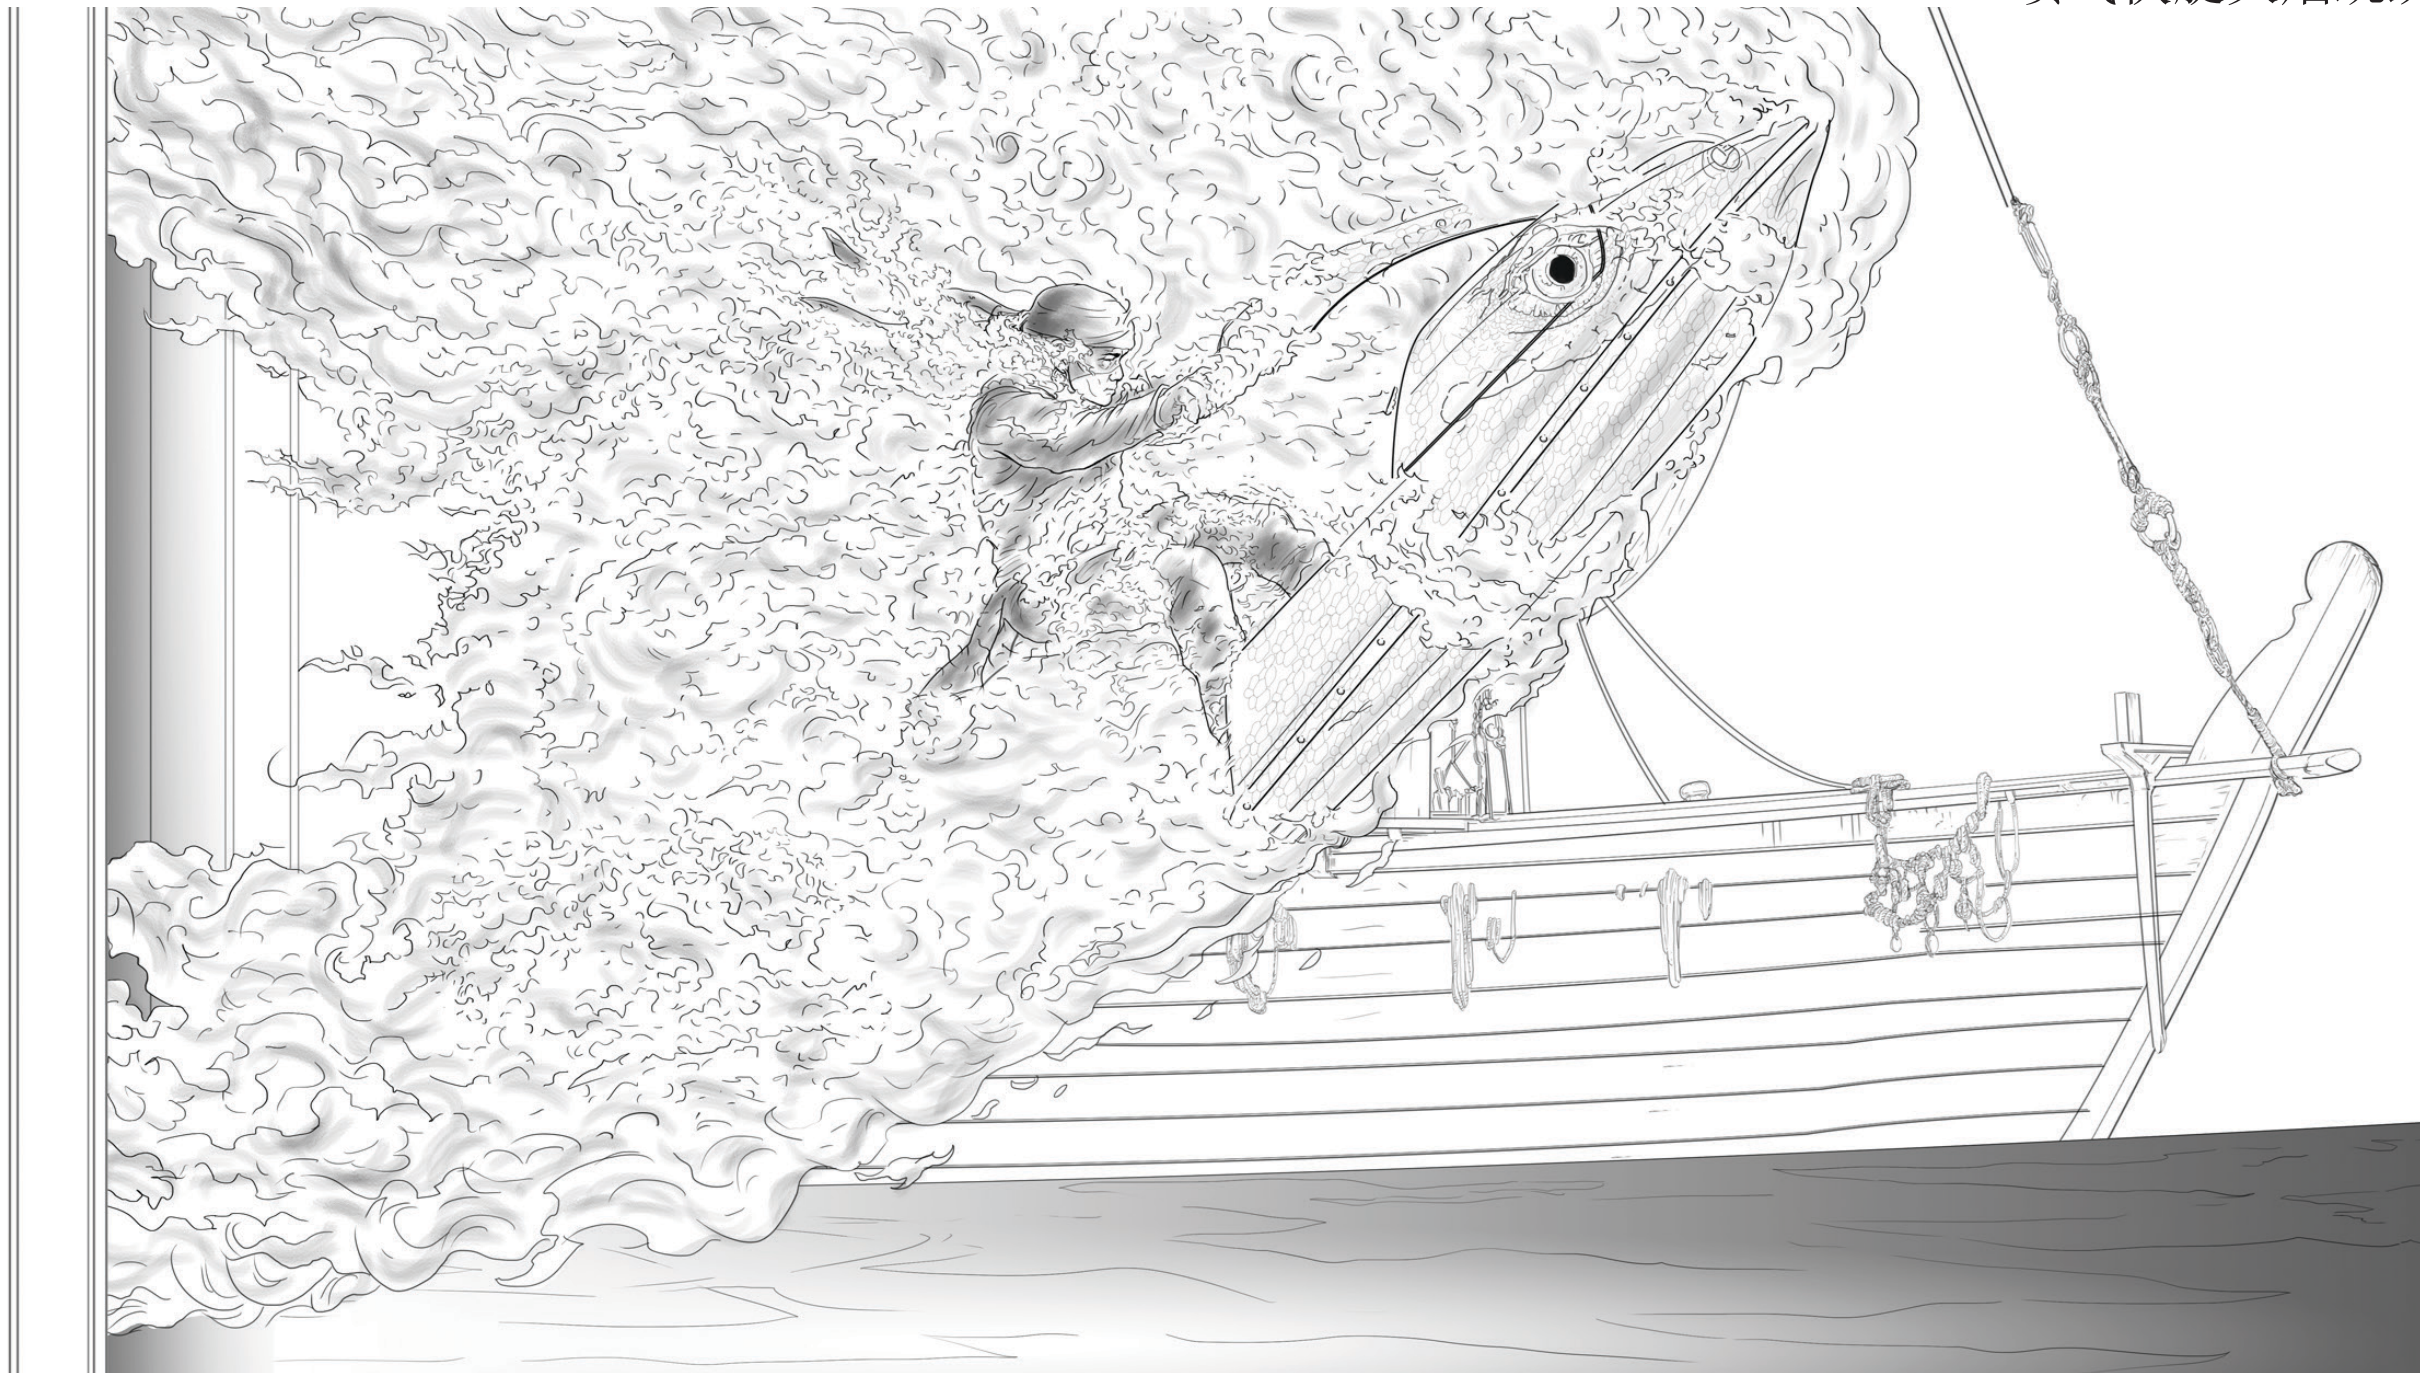

PIRATE SKINNER IS AFFECTED BY THE PREVIOUS SHOT AND JUMPS OVER RAMP NEAR FLAME TOWER!

SKINNER BURSTS INTO FLAME!


骑快艇的 SKINNER 海盗受之前射击的影响，跳到是火焰塔旁边的着了火的小道上，SKINNER 随着火焰灰飞烟灭!



黑石号动作特技秀

Storyboards 记事板

“船长！船长 船上有火焰！小心”

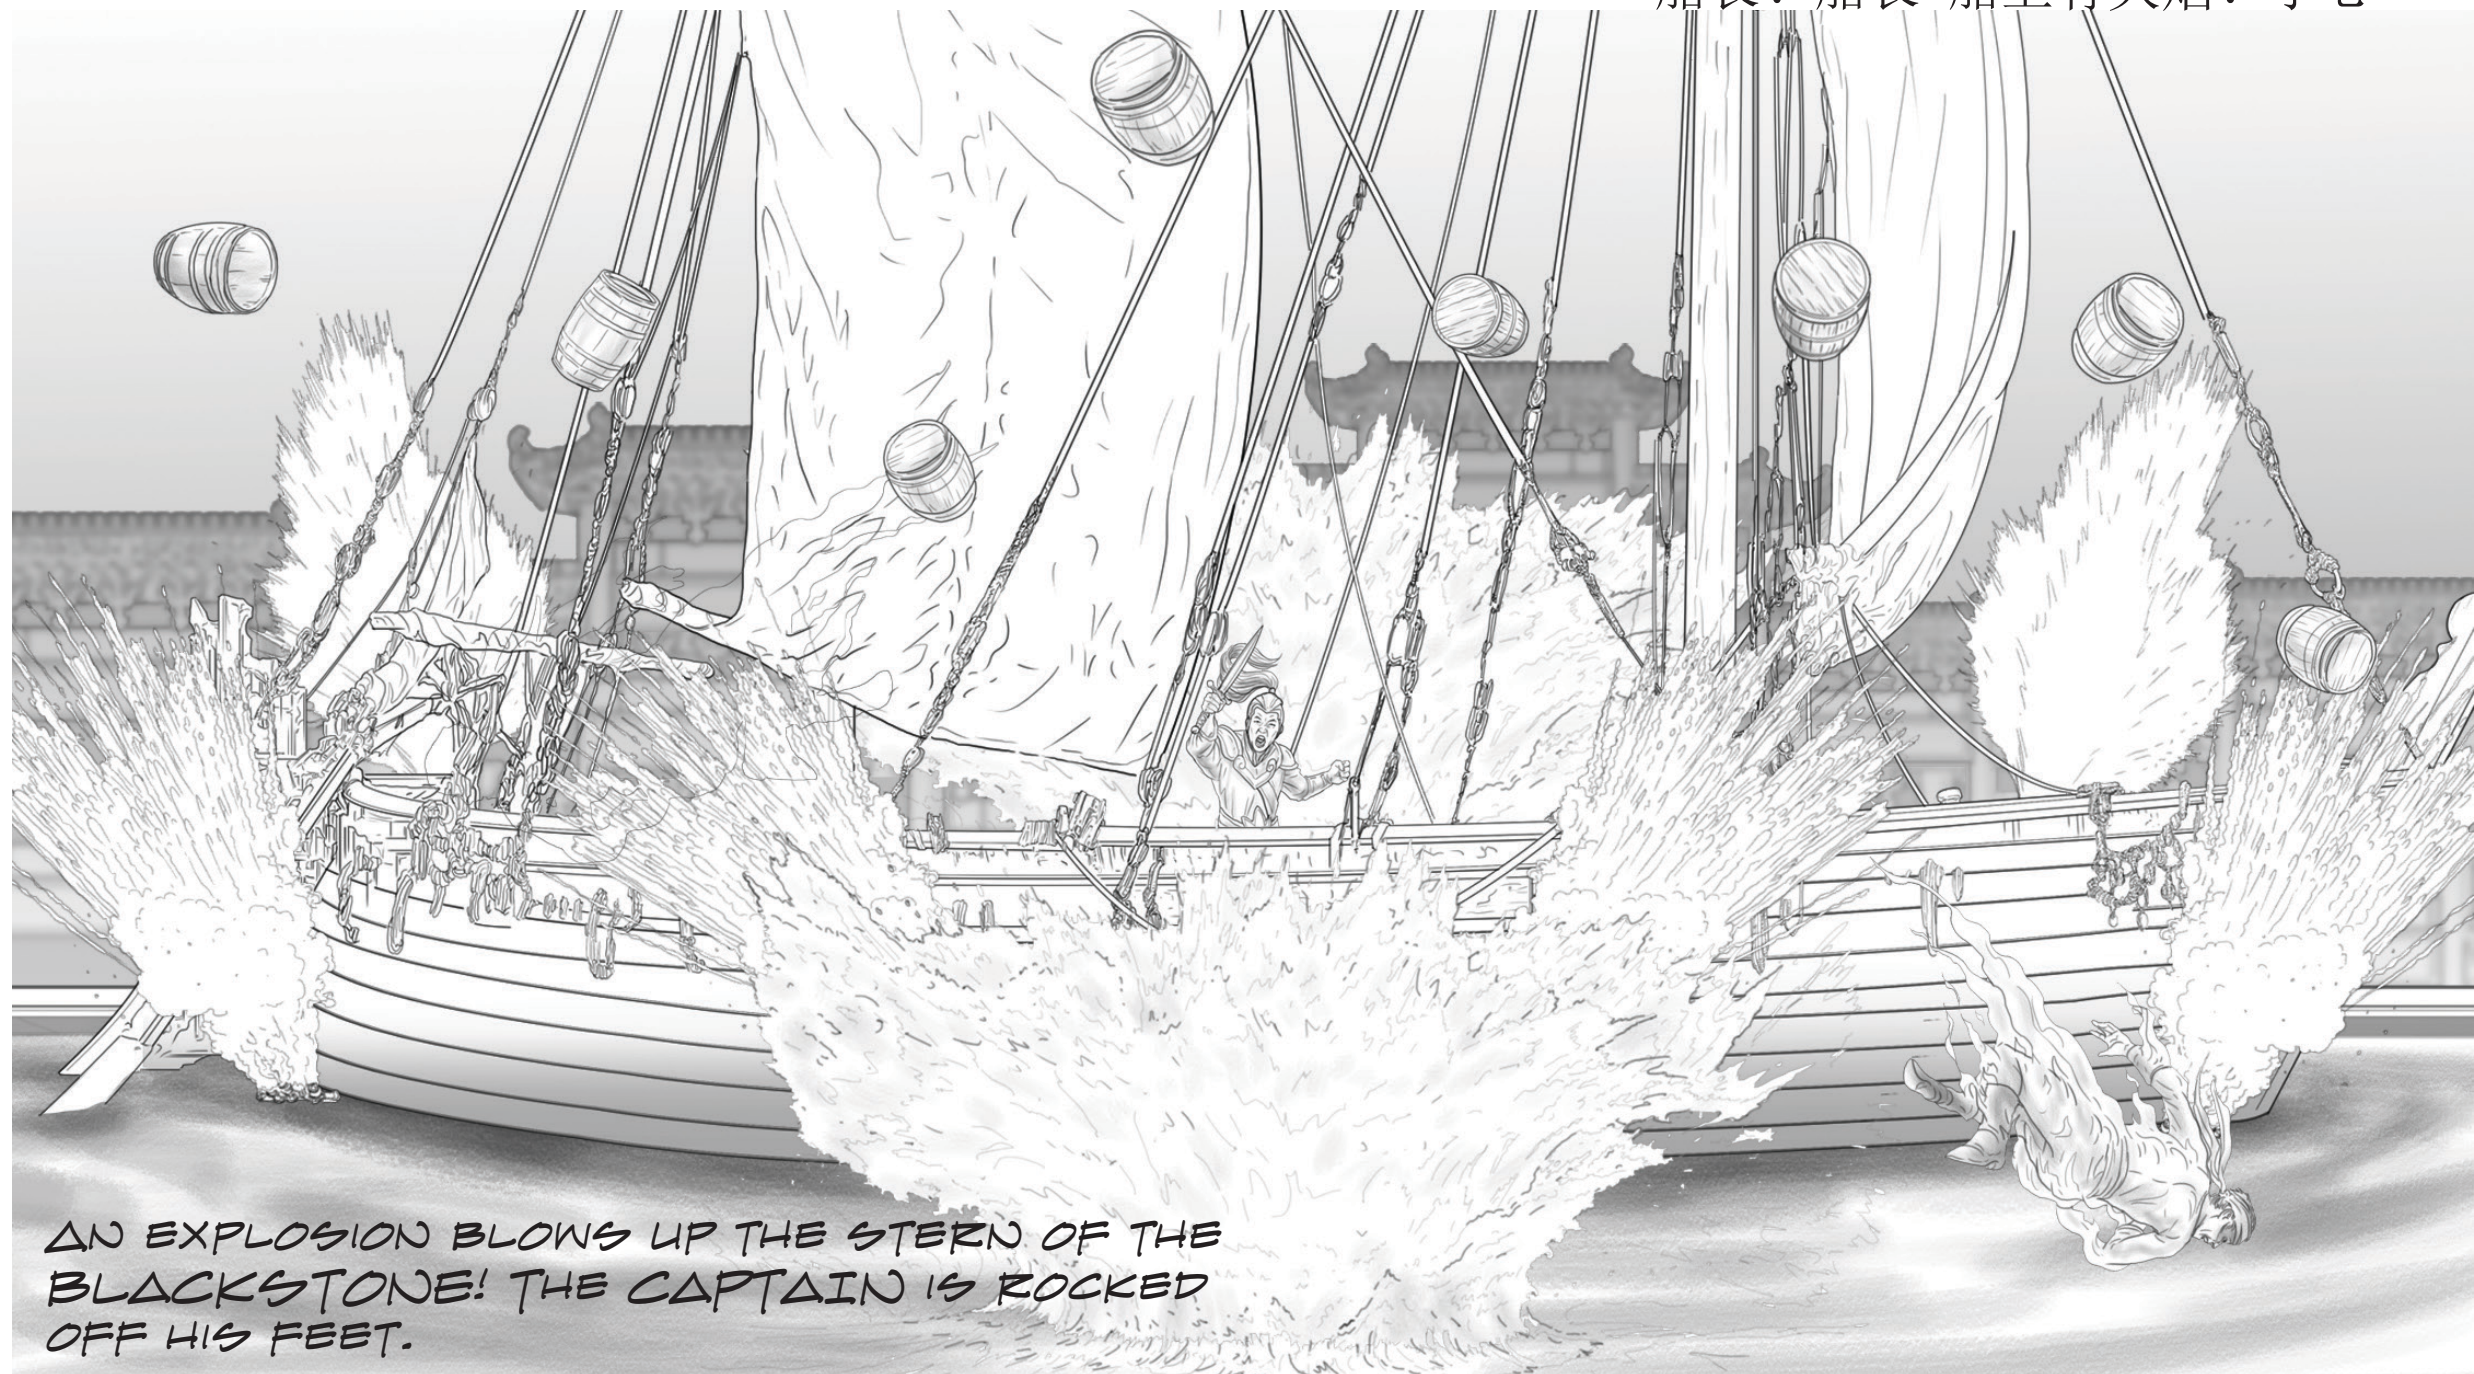

AN EXPLOSION BLOWS UP THE STERN OF THE BLACKSTONE! THE CAPTAIN IS ROCKED OFF HIS FEET.

THE MOORING BUILDINGS EXPLODE A BEAT OR TWO BEFORE THE CENTER EXPLOSION OF THE SHIP! CAPTAIN REACTS AGAIN BUT STANDS ERECT.

当一桶火药打向天空时，船长在黑石甲板上看了一会。接着，在黑石号船尾爆炸！船长被巨响震得脚都在摇晃。停泊建筑物在船中心爆炸前爆炸一次或两次！队长反应过来，站直了身体。



黑石号动作特技秀

Storyboards 记事板

“船开始下沉！”



"THE SHIP IS SINKING!"



黑石号动作特技秀

Storyboards 记事板

水神!



"MAGIC NAGAS -
BRING MY FATHER AND HIS SHIP BACK TO THE
SURFACE!"


“魔法师那伽水神-把我爸和船带回来吧！”



黑石号动作特技秀

Storyboards 记事板

HAPPY WORKING SONG 快乐“劳动歌”

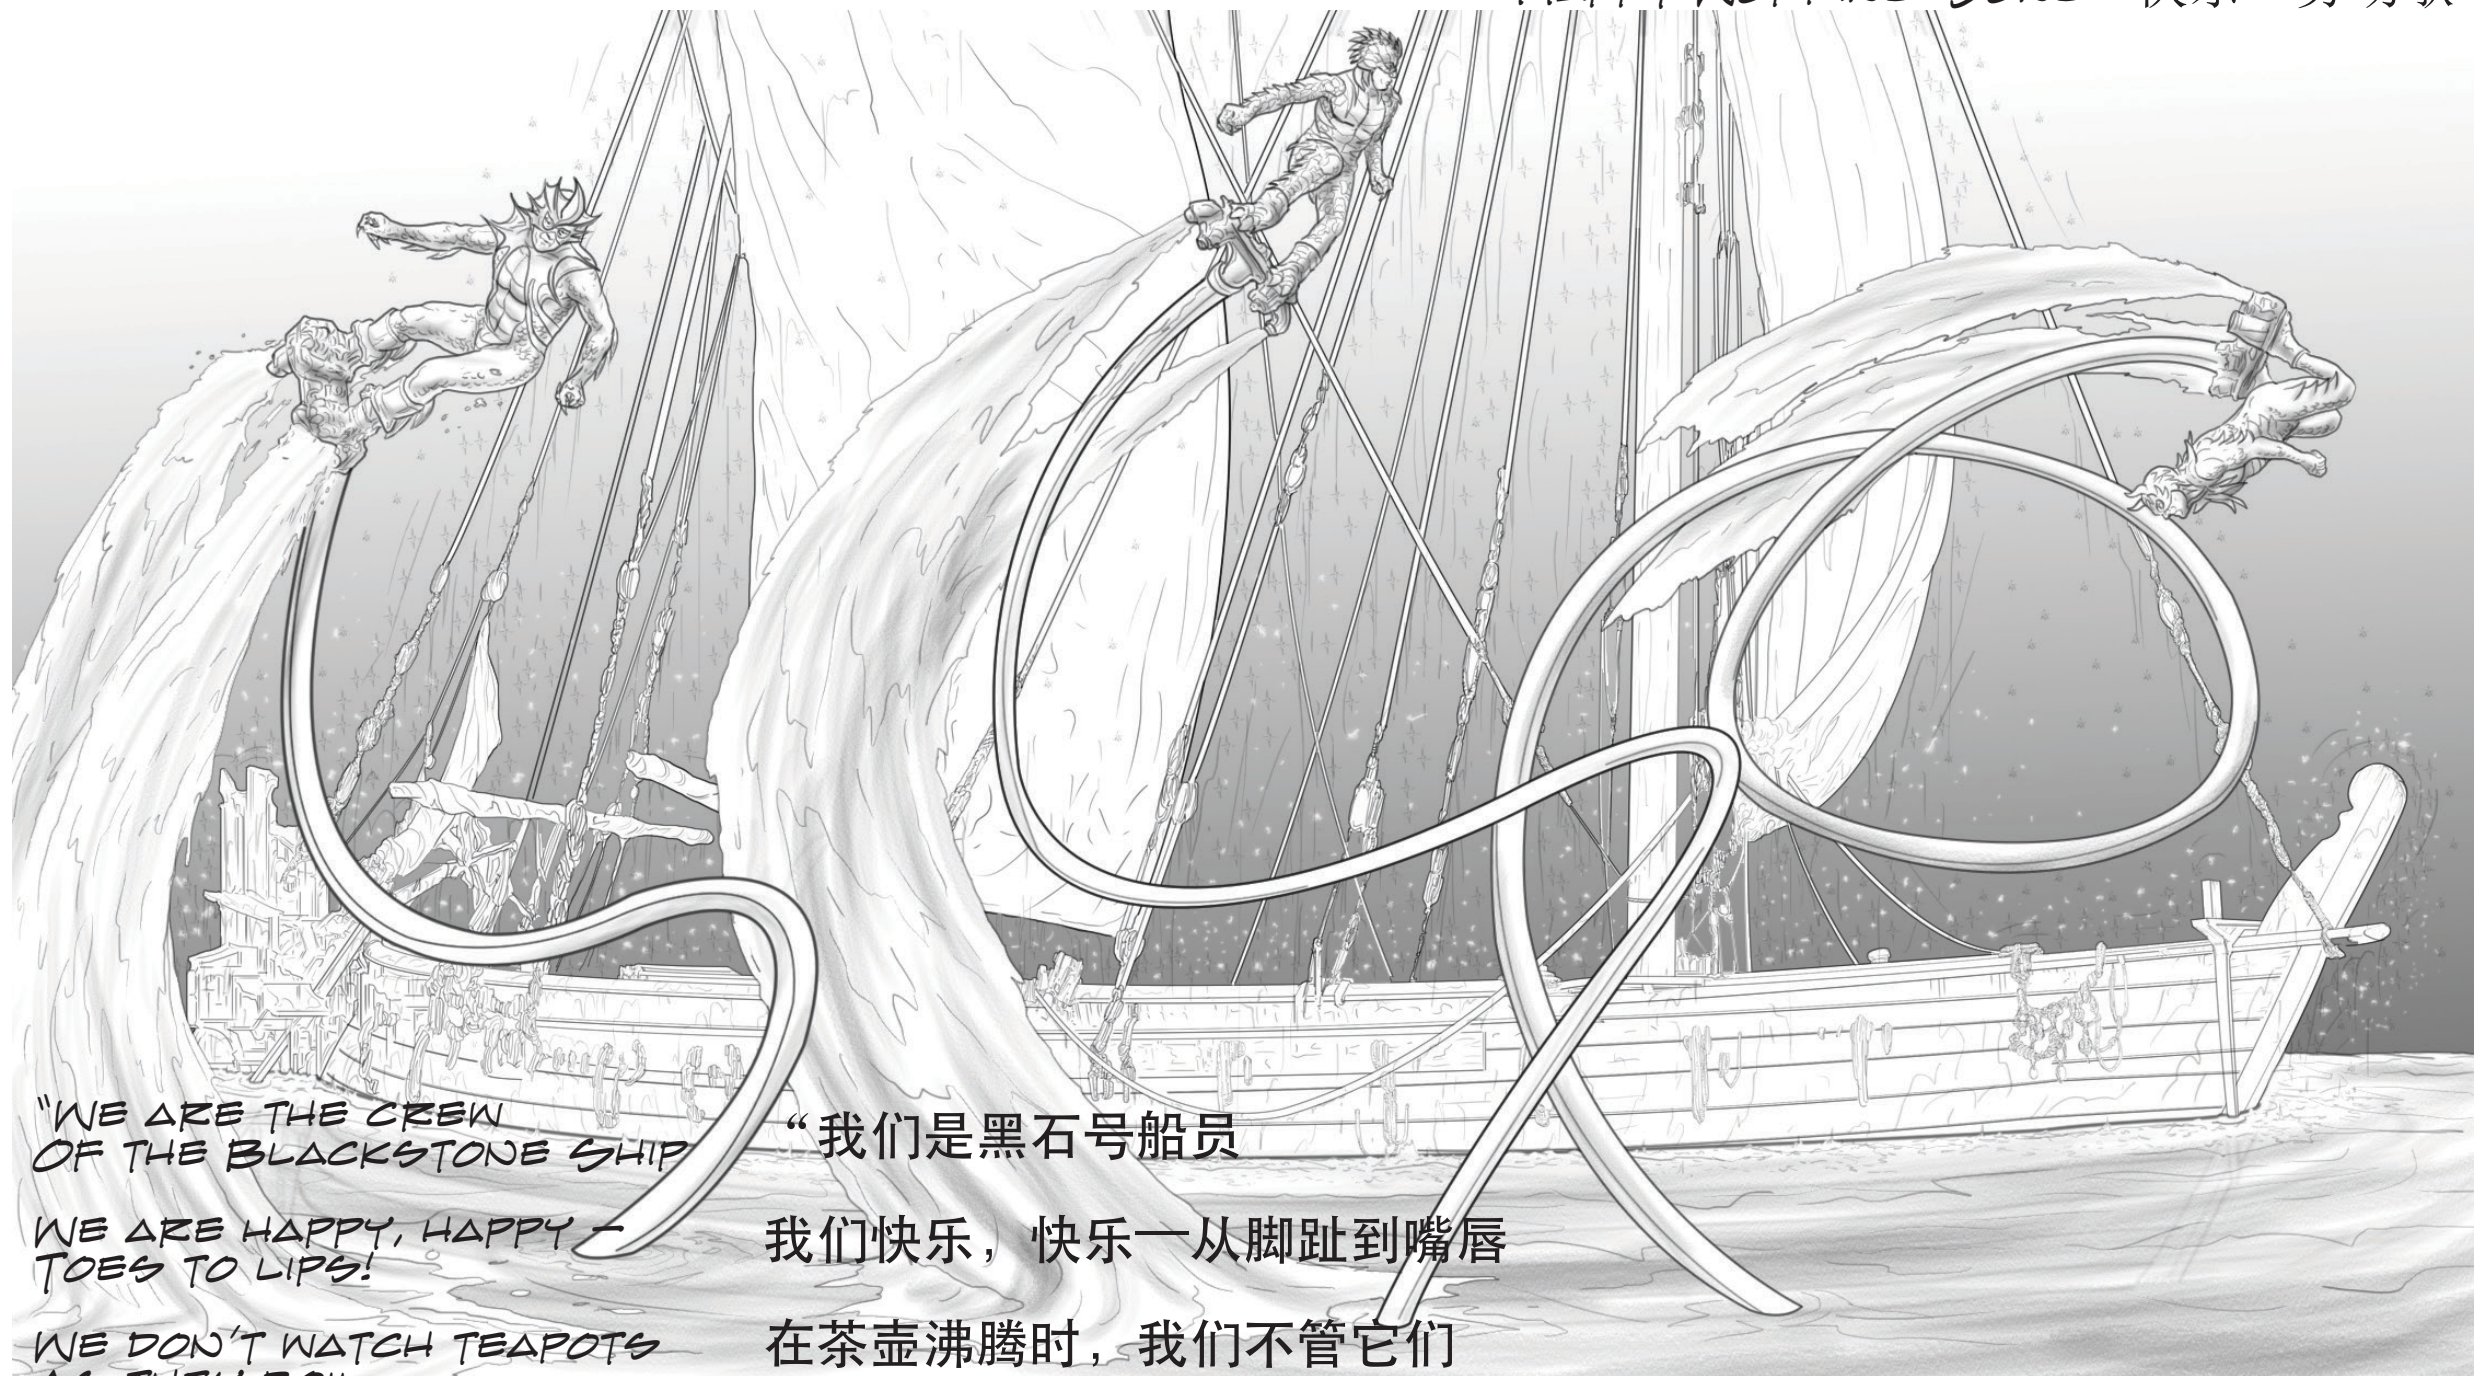

"WE ARE THE CREW
OF THE BLACKSTONE SHIP

WE ARE HAPPY, HAPPY -
TOES TO LIPS!

WE DON'T WATCH TEAPOTS
AS THEY BOIL

BUT WE WASH OUR HANDS
IN COOKING OIL

YO HO YO HO..."

“我们是黑石号船员

我们快乐，快乐——从脚趾到嘴唇

在茶壶沸腾时，我们不管它们

但是我们在食用油中洗手

哟呵哟呵..."




MIRAGE
ENTERTAINMENT
SHOWS & ATTRACTIONS

BLACKSTONE

黑石号动作特技秀

Plans – Plot Plans

平面图-平面点

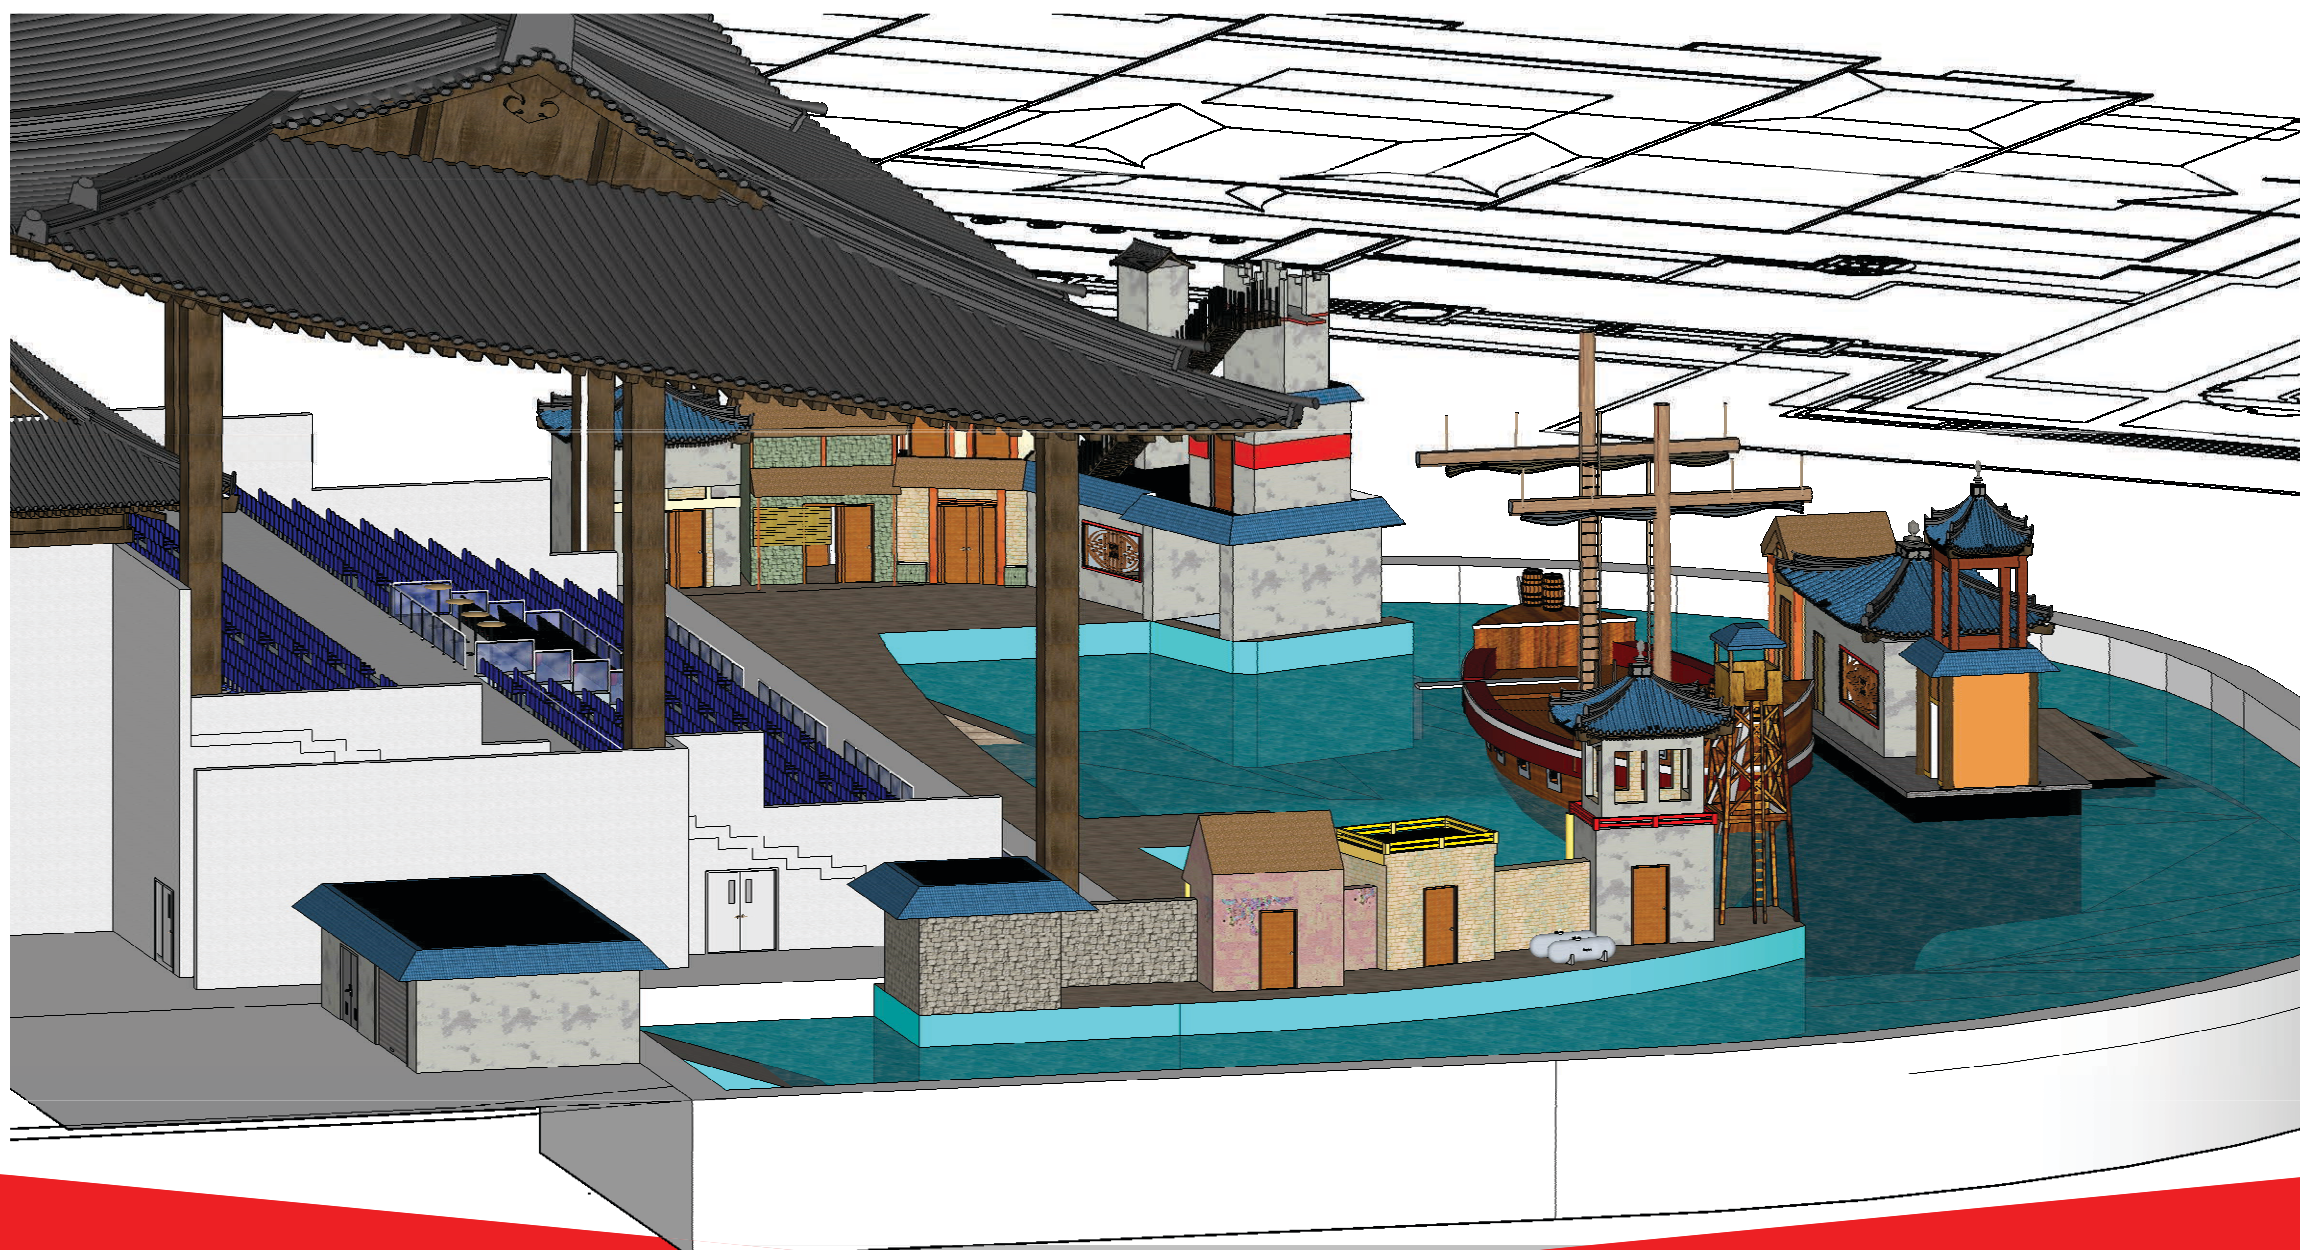

只需要设计纲要-不是施工的。设计，想法，总纲，创意，幻景娱乐公司版权

Design Schematic Only - NOT FOR CONSTRUCTION. Designs, Ideas, Skematics, Inventions, Copyright Mirage Entertainment, Inc..


Blackstone Theater
BLACKSTONE THEATER 黑石号剧场

Bob O' Neill
19435 E. Walnut Drive South
City of Industry, CA 91748 USA
909-595-0531 ext. 215
RSO'Neill@MirageEnt.com



黑石号动作特技秀


Plans – Plot Plans 平面图-平面点 • Plot 点

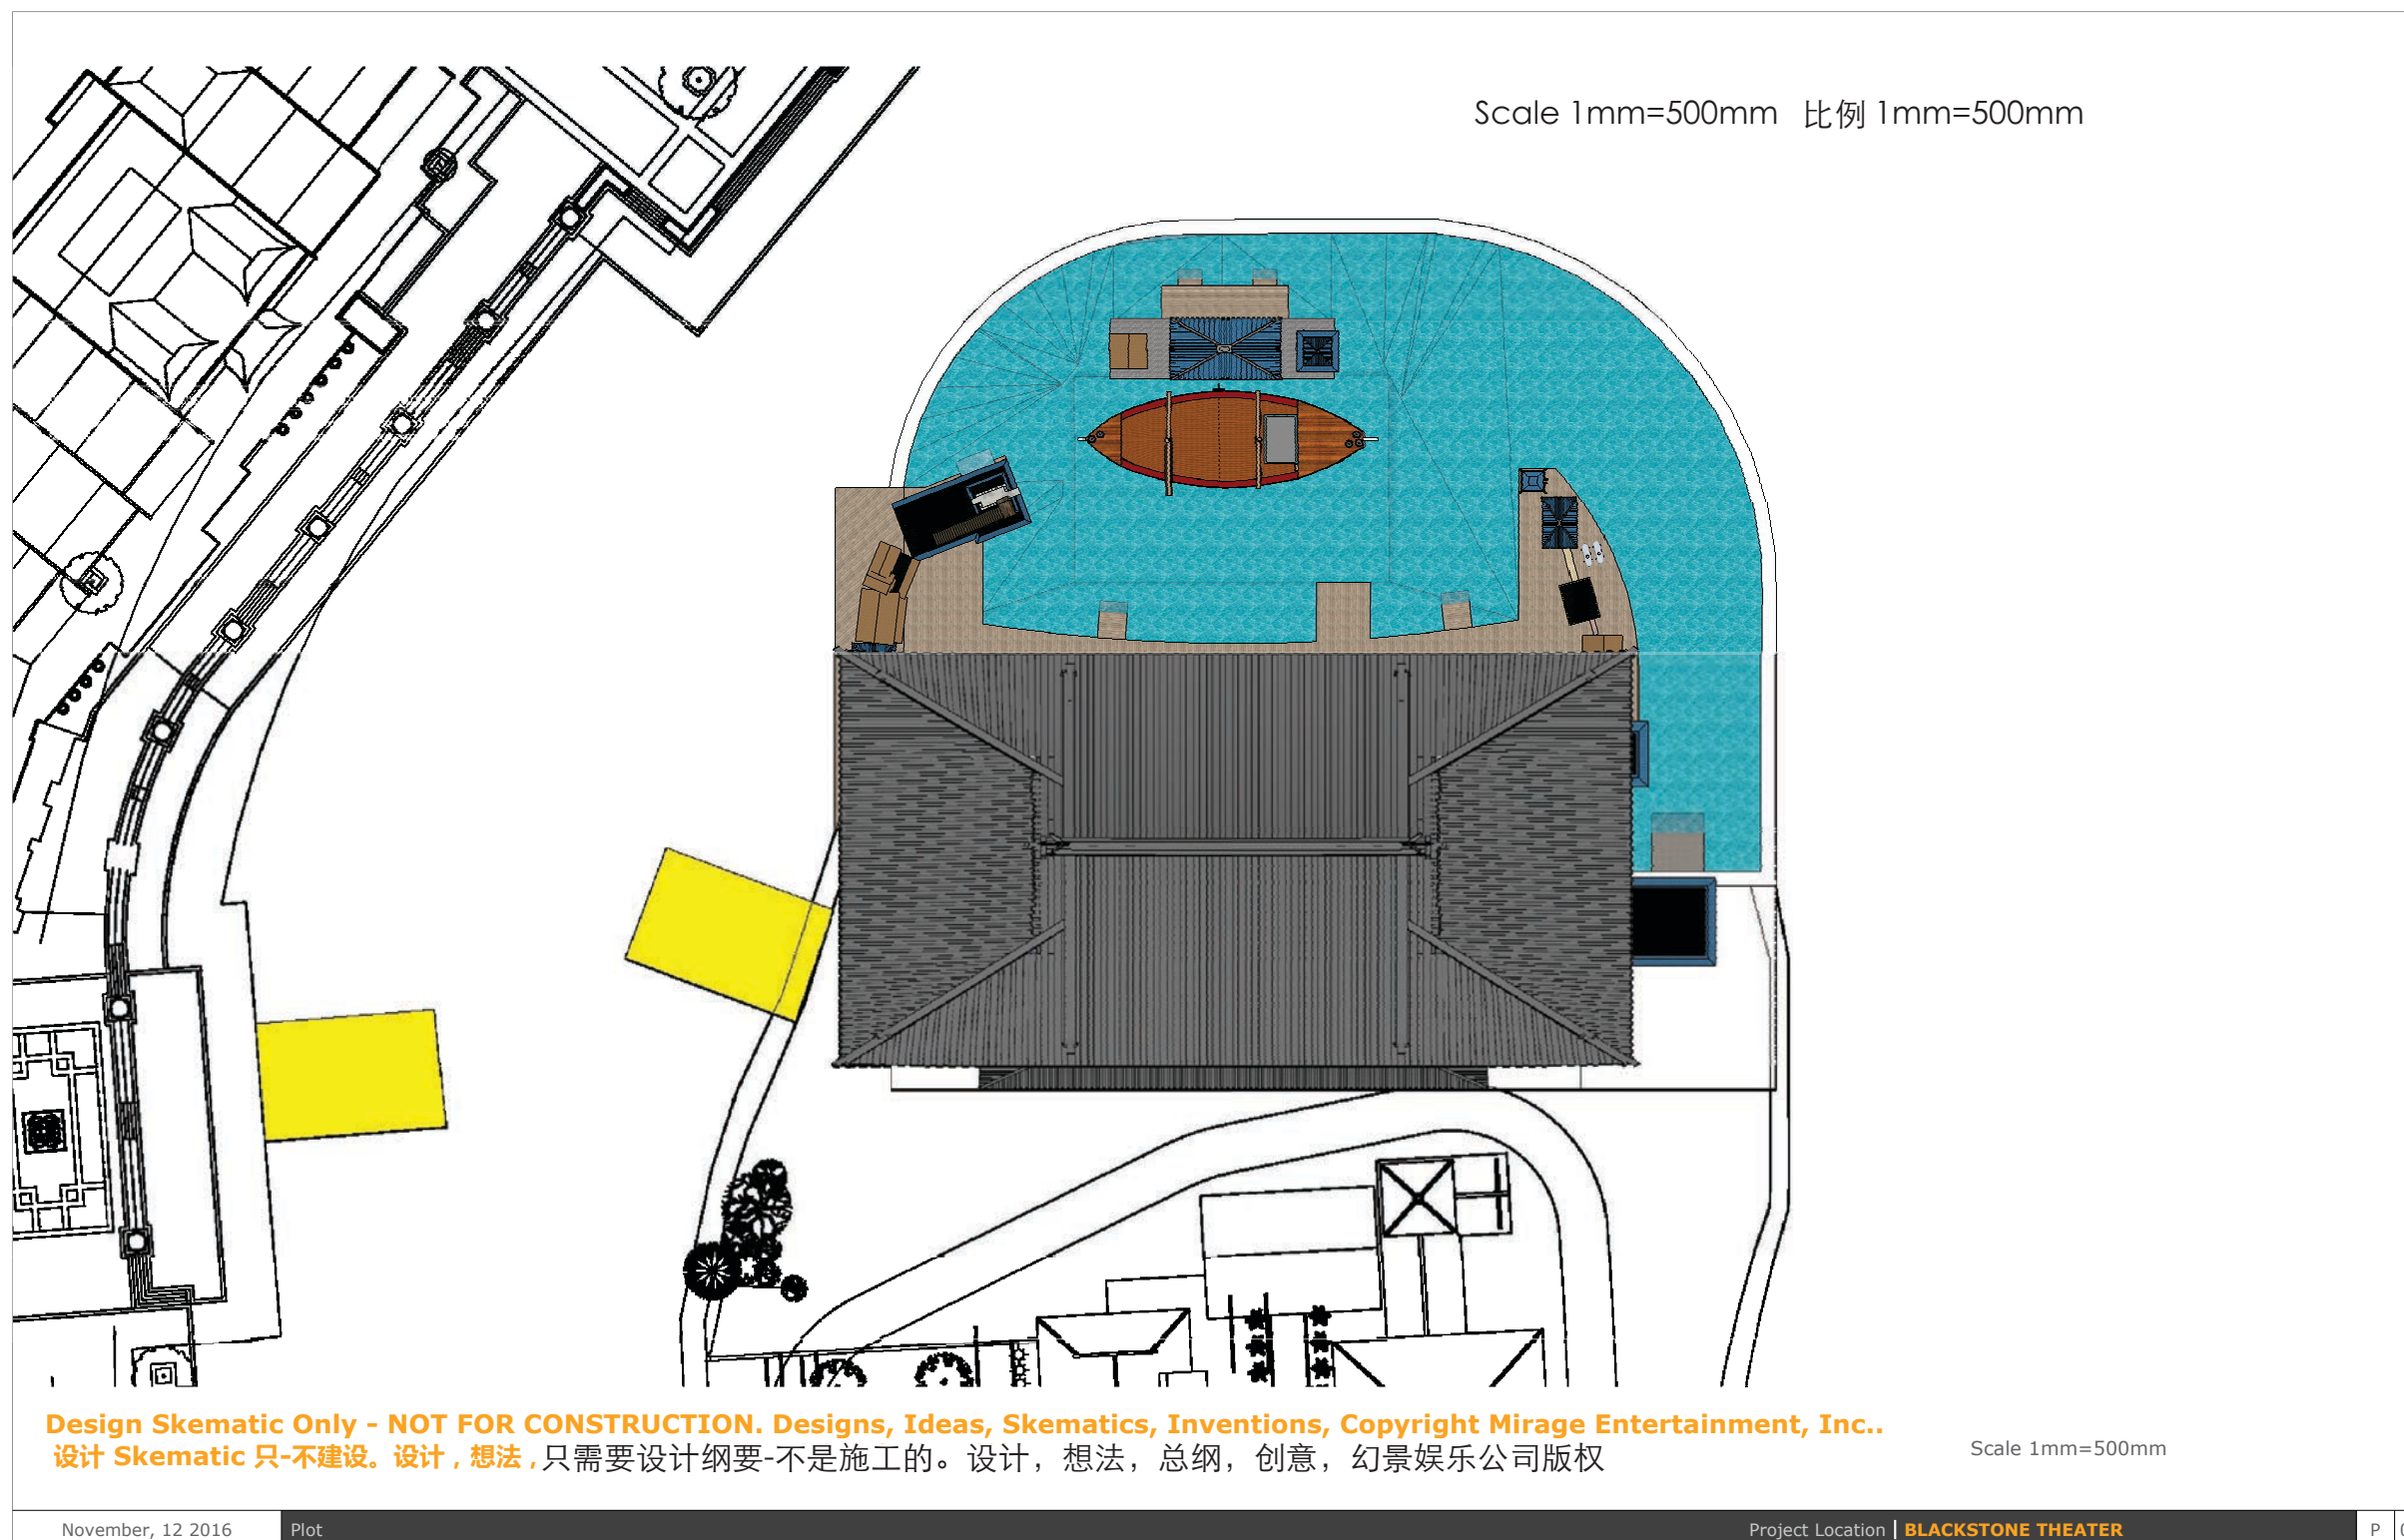



黑石号动作特技秀


Plans – Plot Plans 平面图-平面点 • Right Elevation 右视图

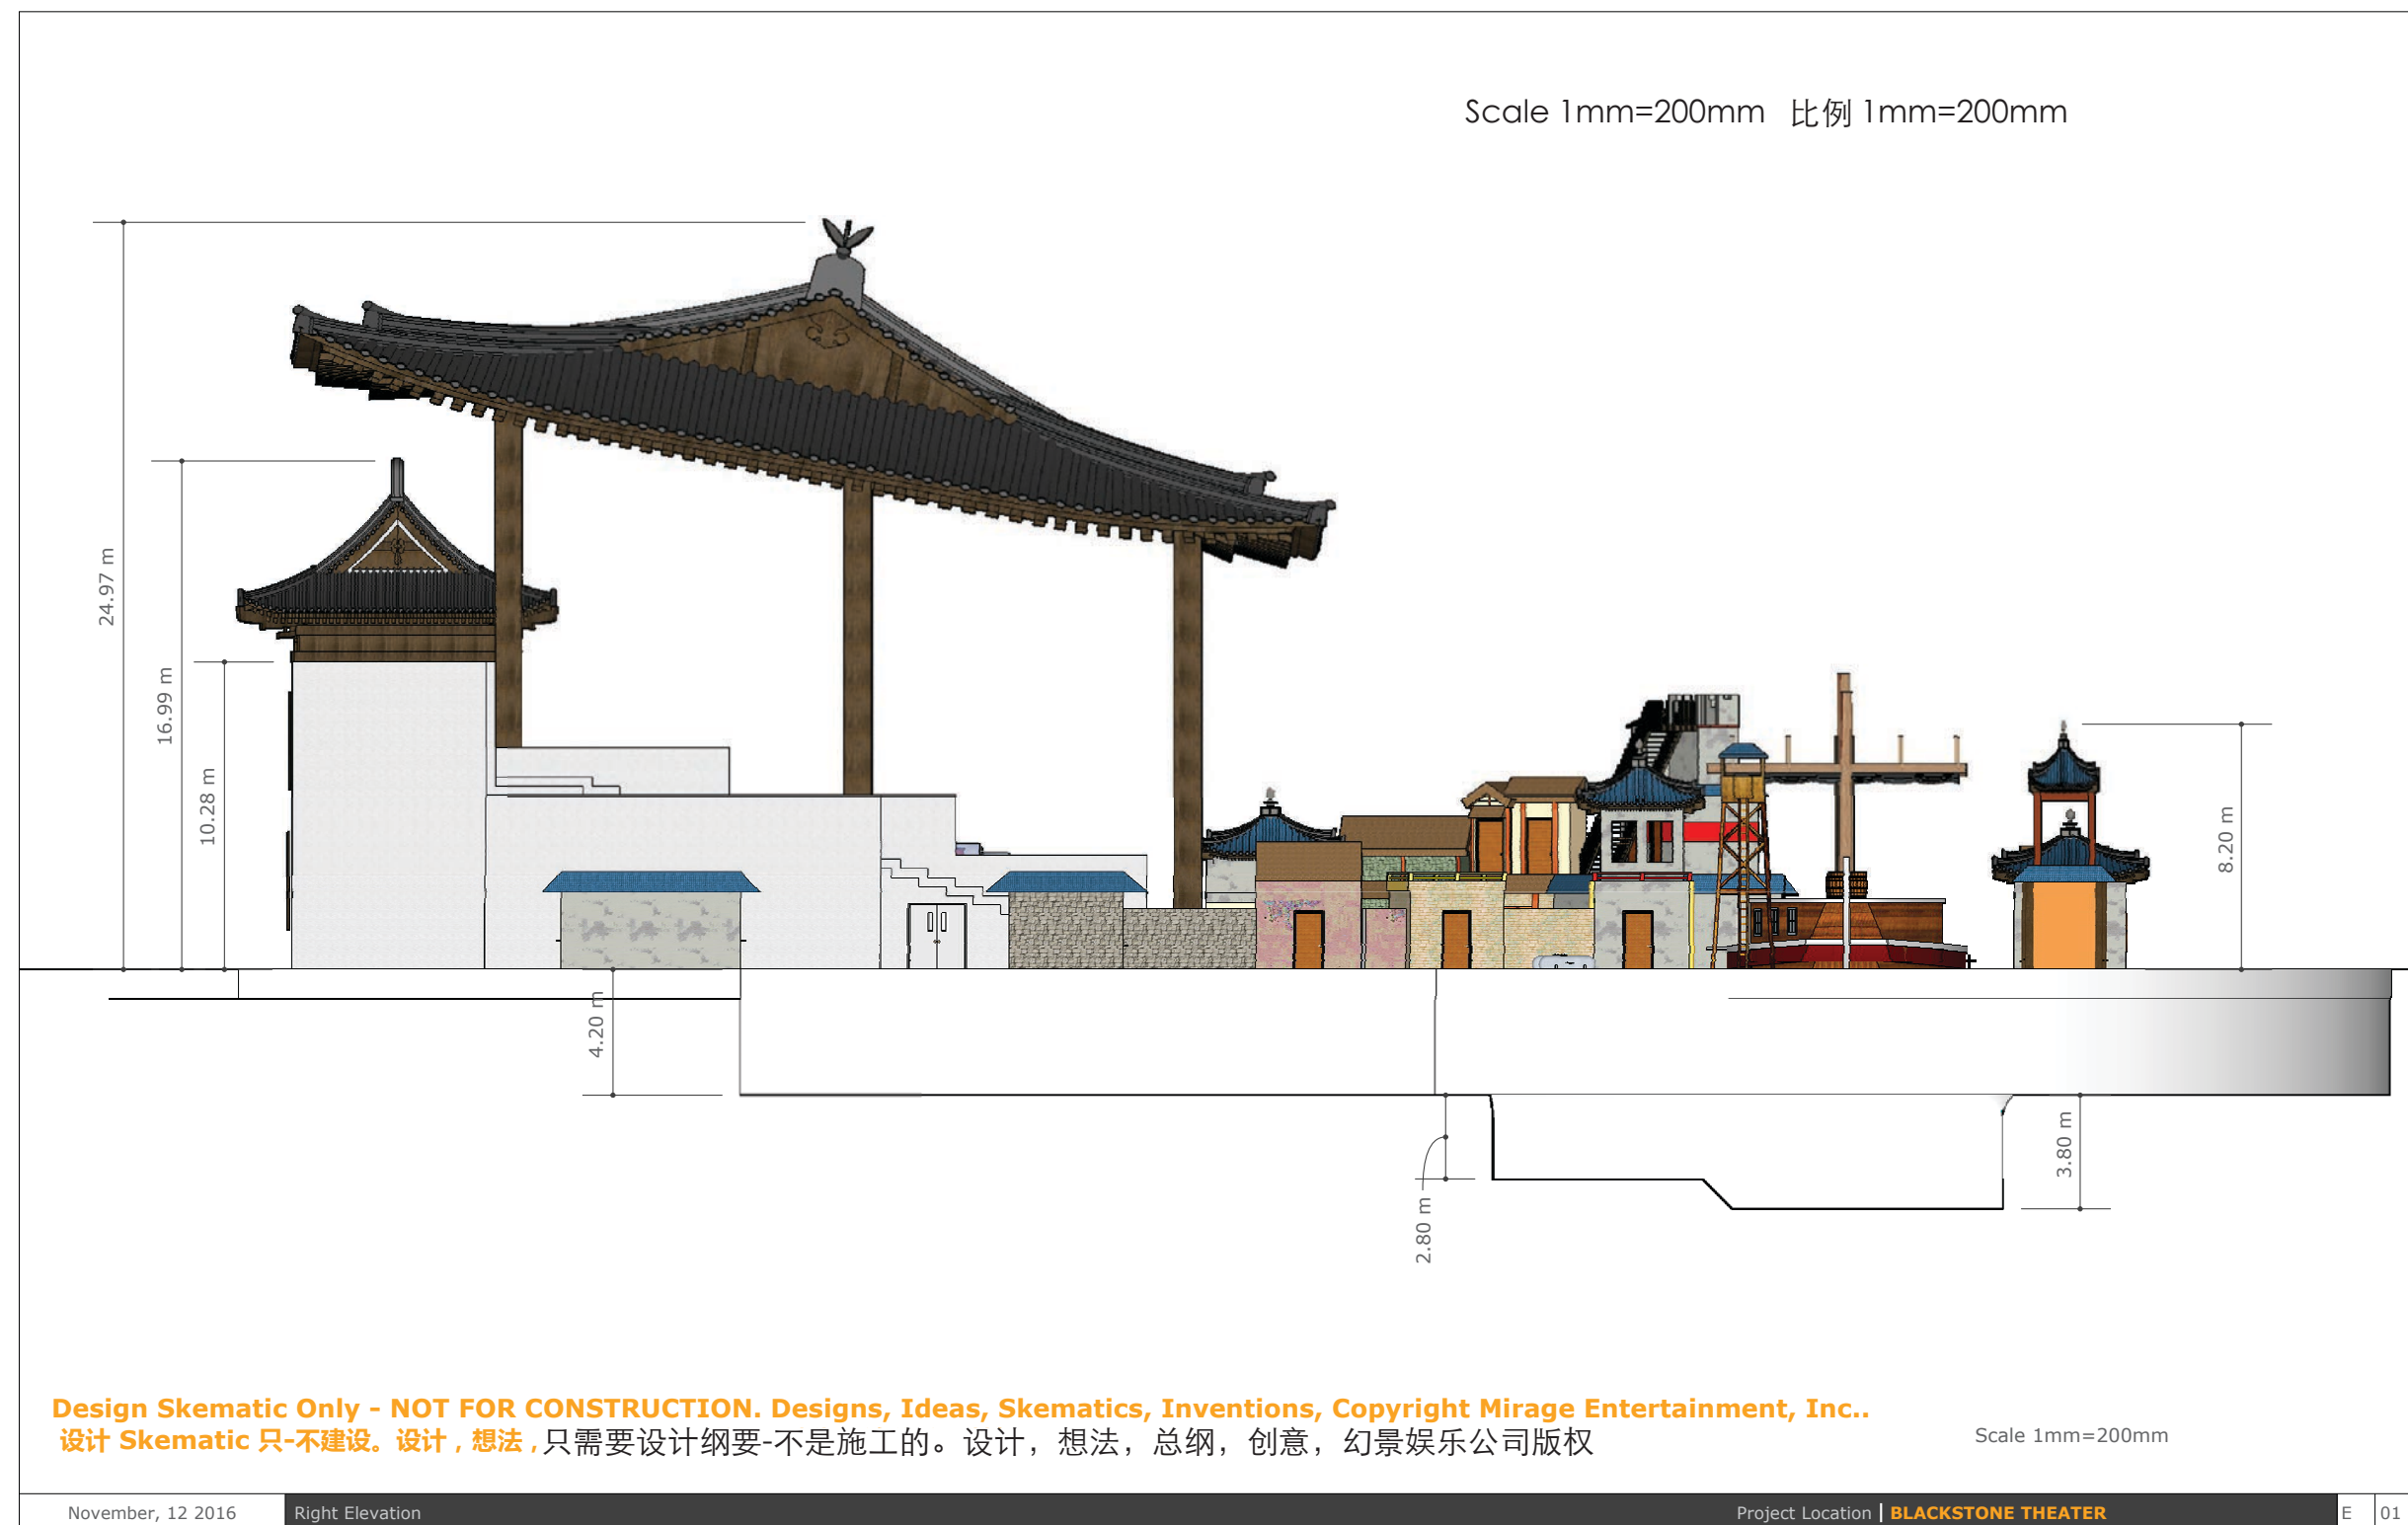



黑石号动作特技秀

Plans – Plot Plans 平面图-平面点 • Front Elevation 前视图

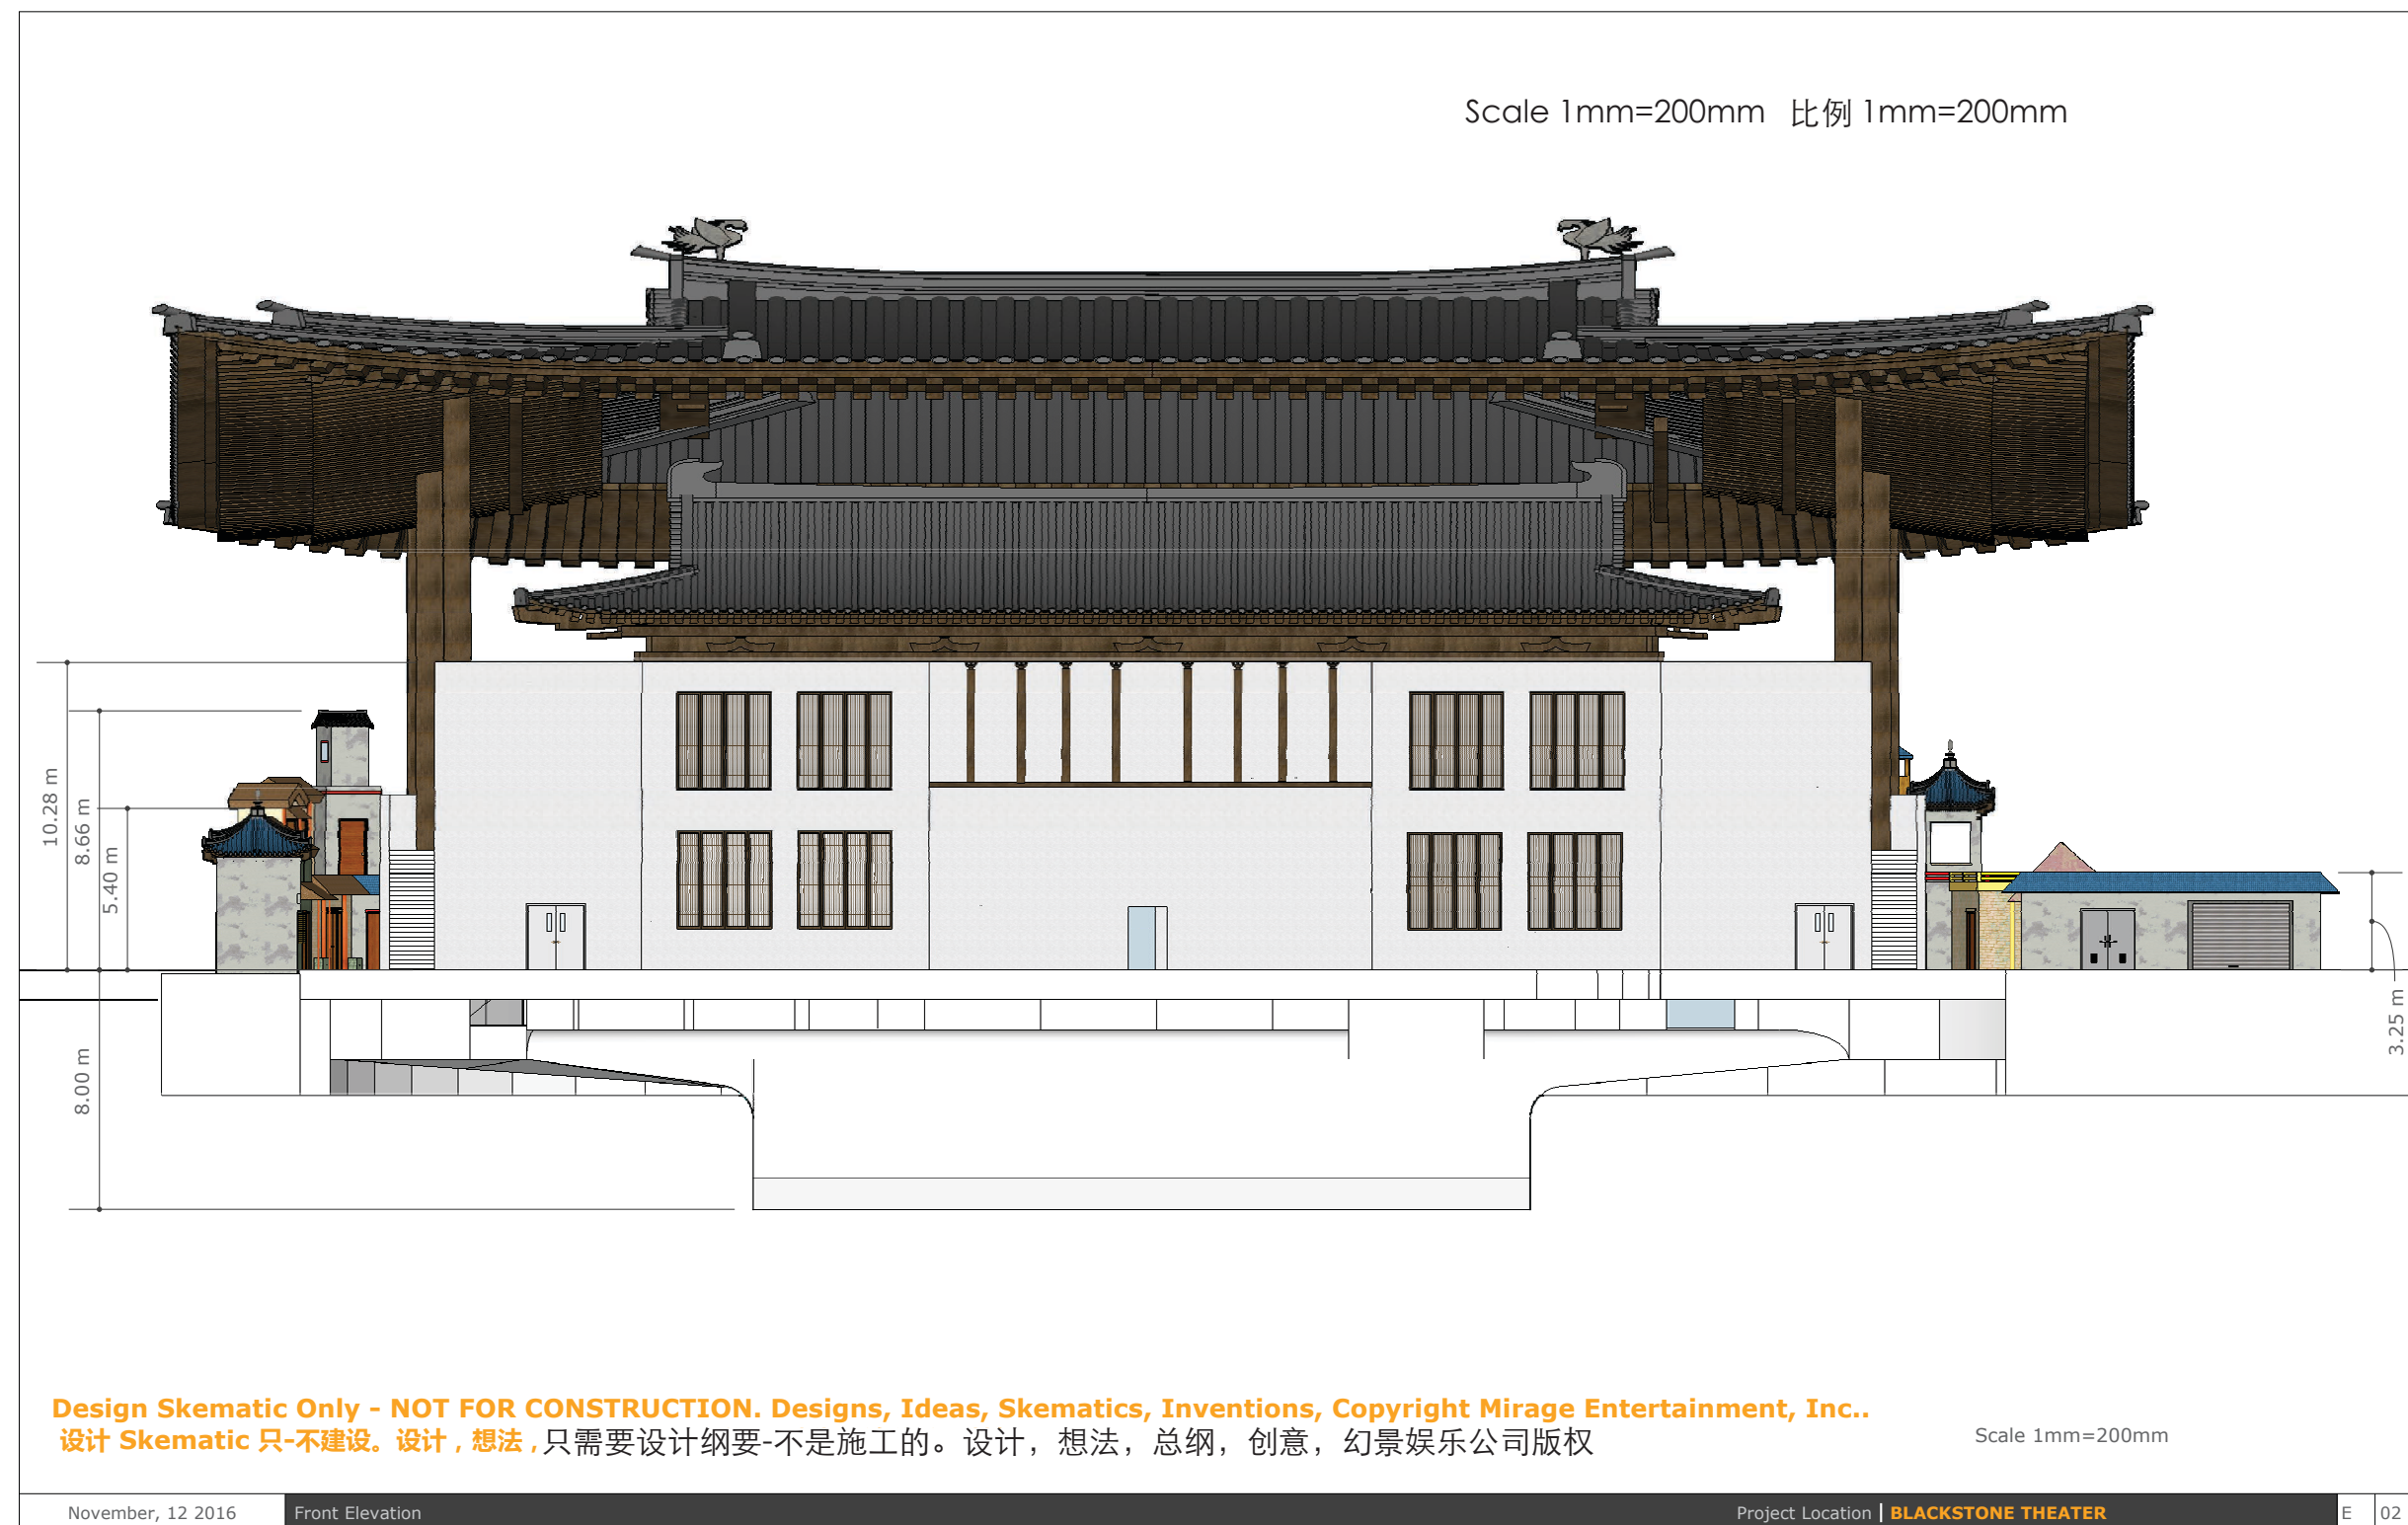



BLACKSTONE

黑石号动作特技秀

Plans – Plot Plans 平面图-平面点 • Rear Elevation 后视图





BLACKSTONE

黑石号动作特技秀

Plans – Plot Plans 平面图-平面点 • Left Elevation 左视图






BLACKSTONE

黑石号动作特技秀

Plans – Plot Plans 平面图-平面点 • Right Section 1 右剖面1

Scale 1mm=200mm 比例 1mm=200mm

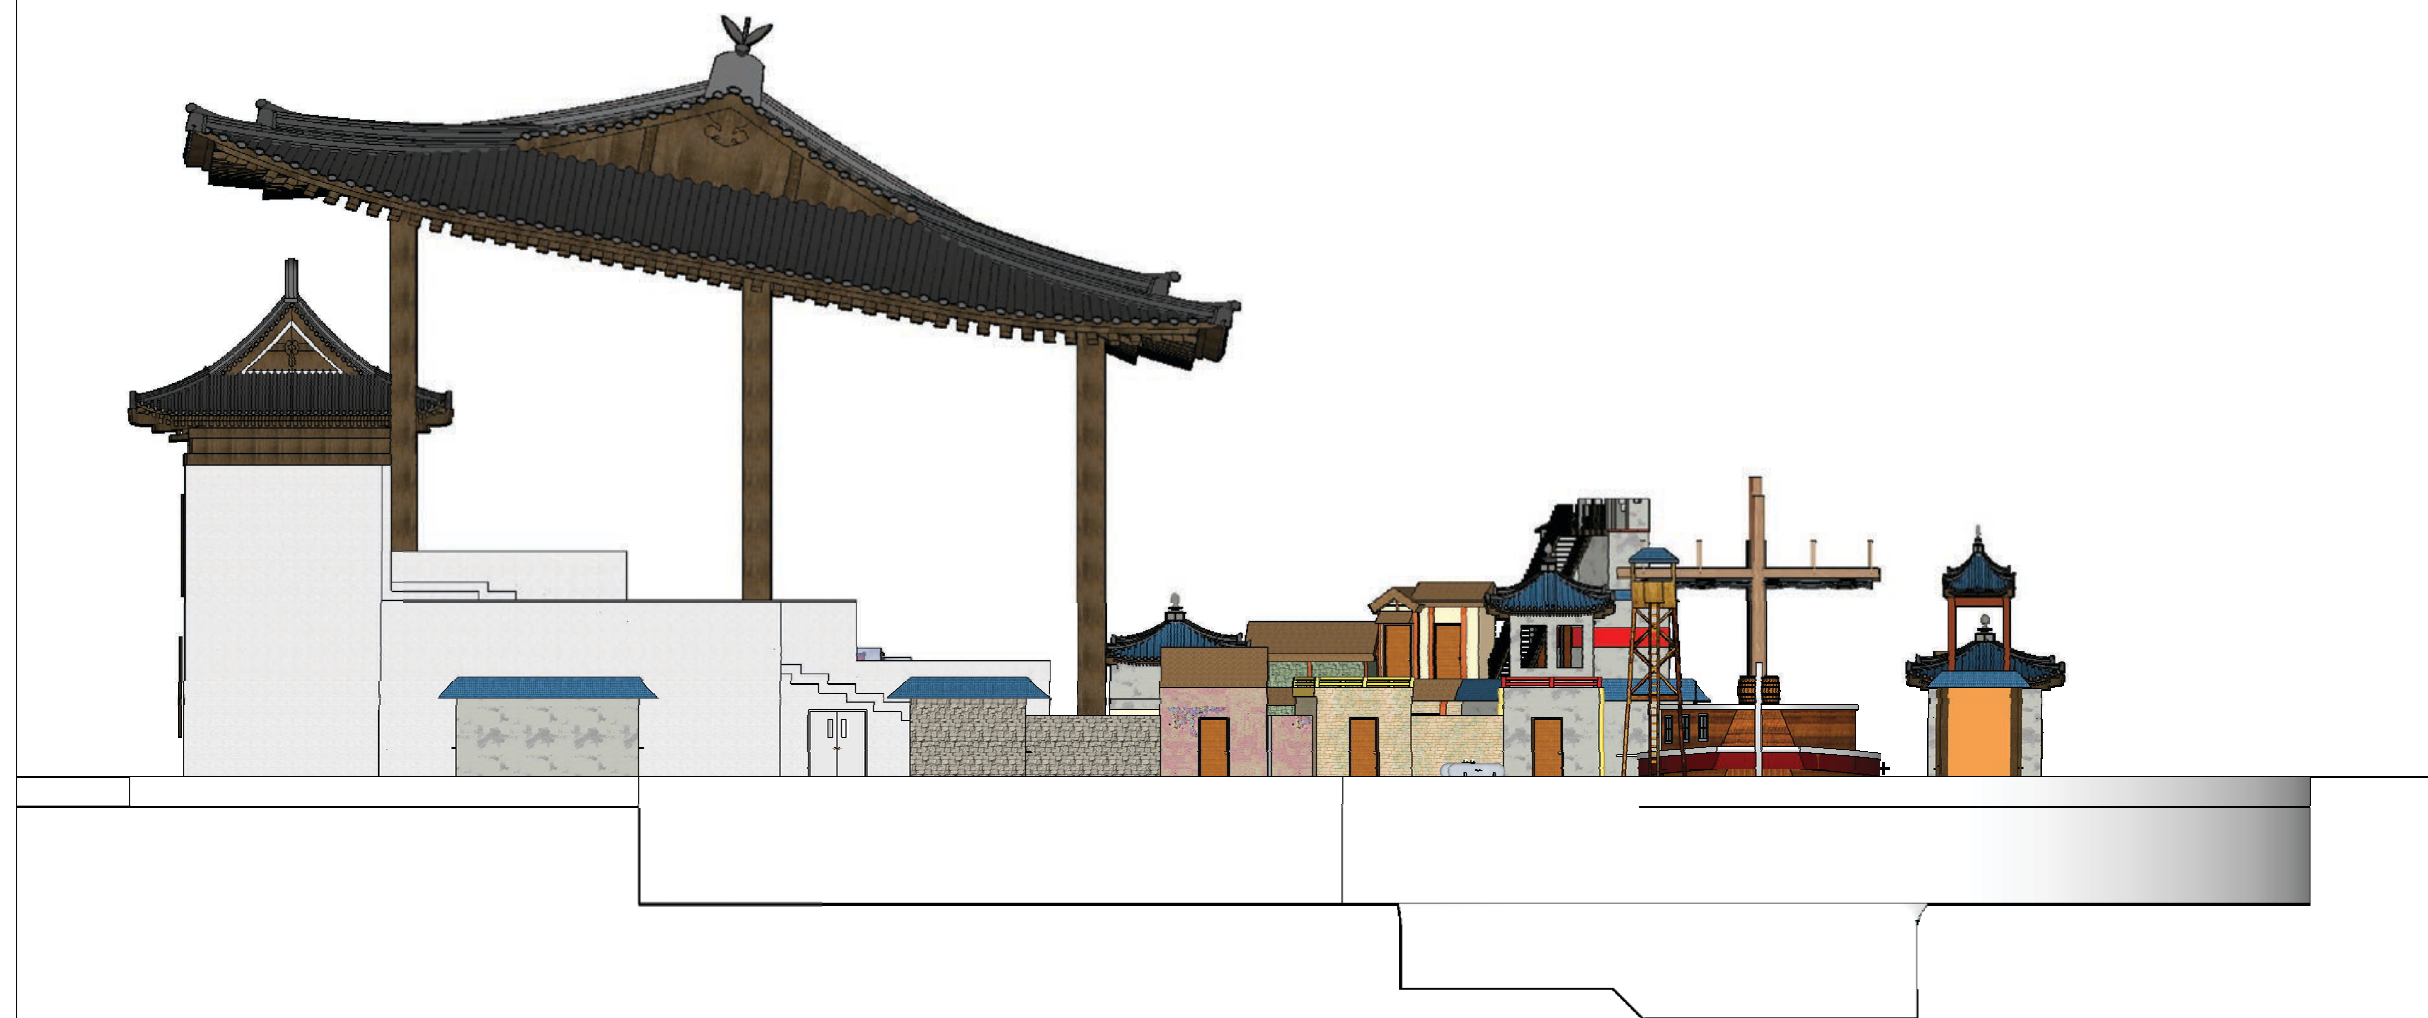

Design Skematic Only - NOT FOR CONSTRUCTION. Designs, Ideas, Skematics, Inventions, Copyright Mirage Entertainment, Inc..
设计 Skematic 只-不建设。设计，想法，只需要设计纲要-不是施工的。设计，想法，总纲，创意，幻景娱乐公司版权

Scale 1mm=200mm




BLACKSTONE

黑石号动作特技秀

Plans – Plot Plans 平面图-平面点 • Right Section 2 右剖面2

Scale 1mm=200mm 比例 1mm=200mm

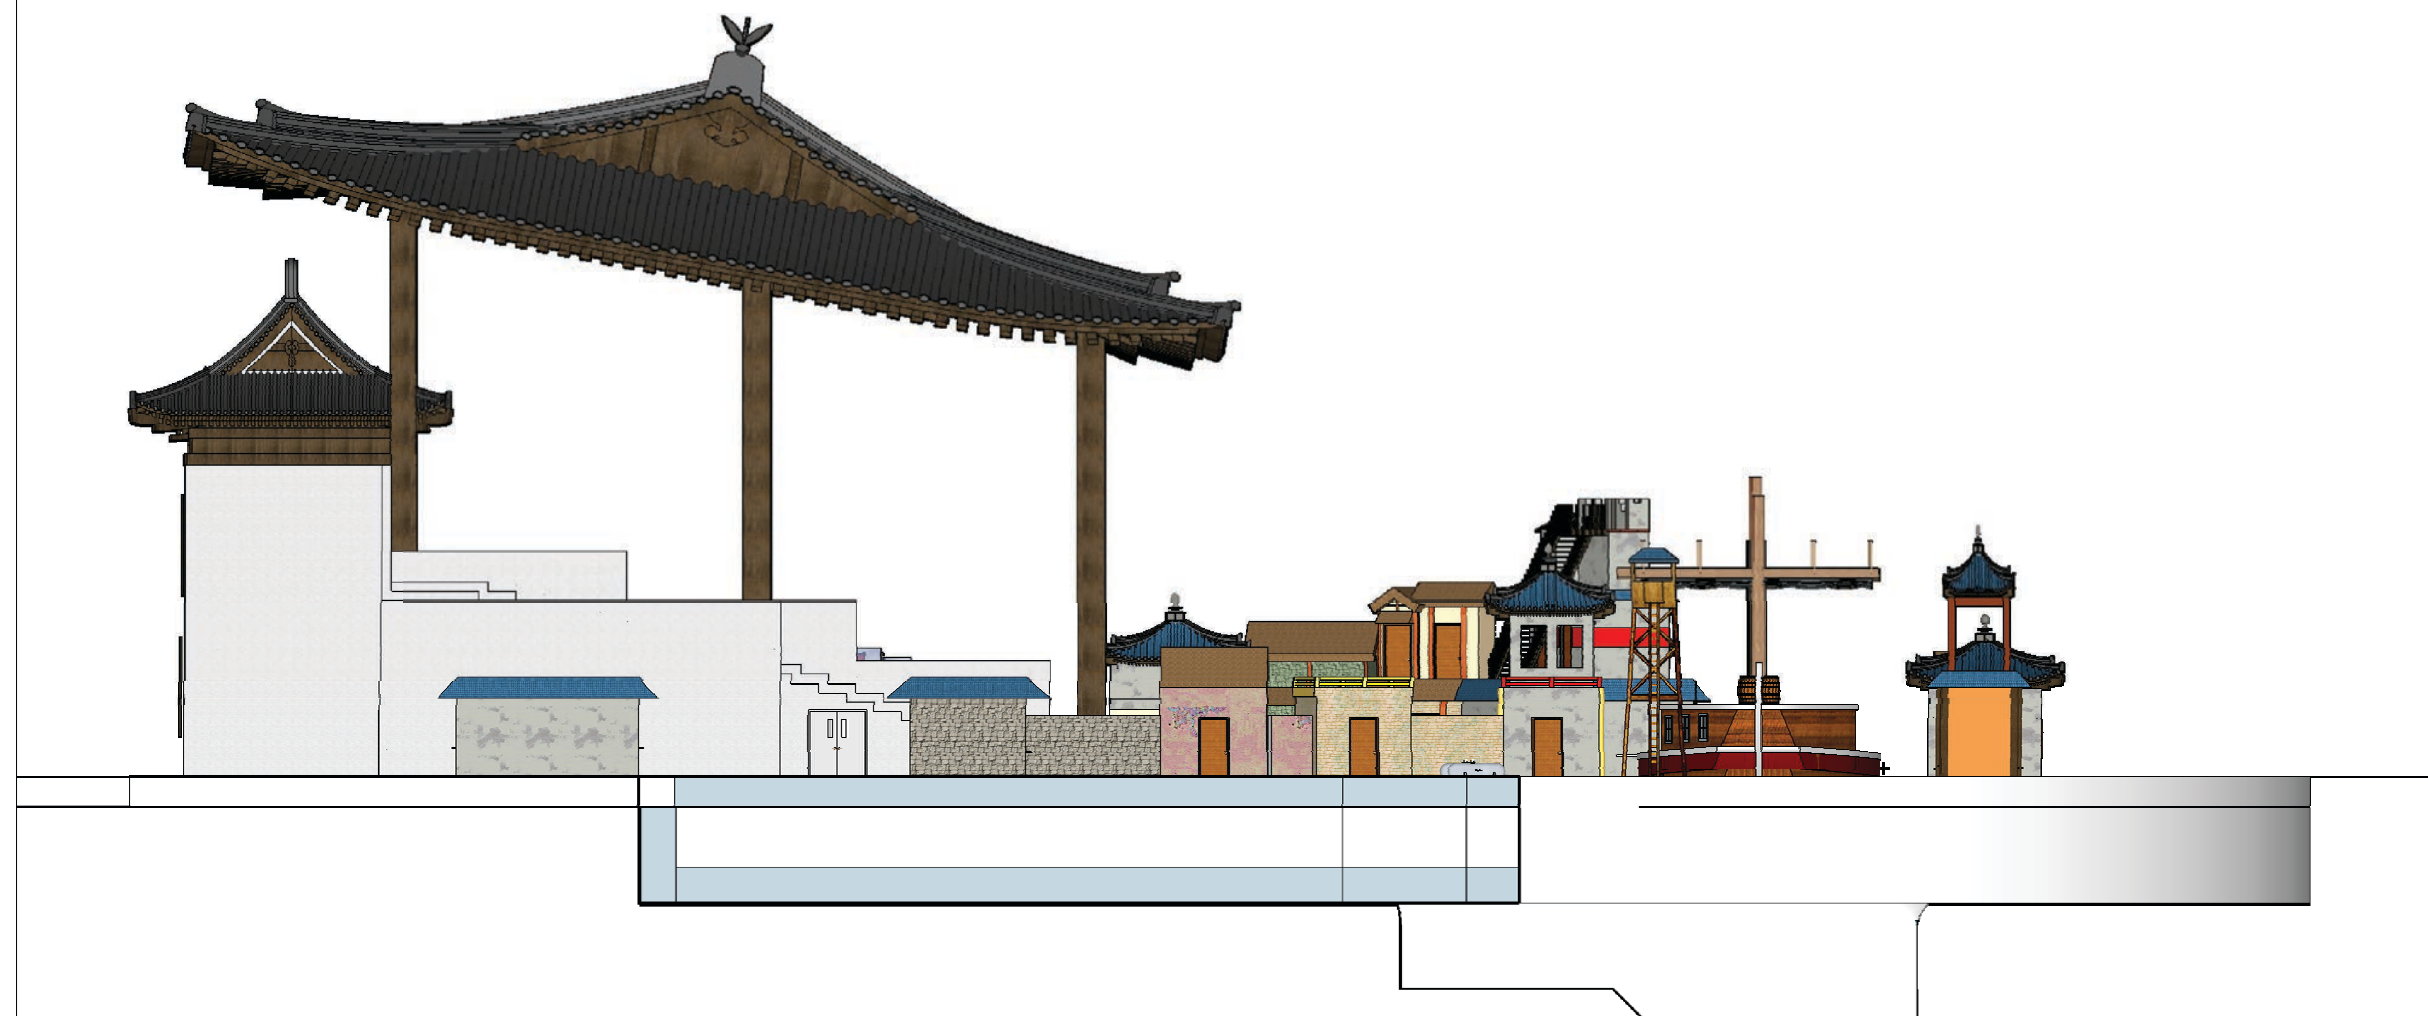


Design Skematic Only - NOT FOR CONSTRUCTION. Designs, Ideas, Skematics, Inventions, Copyright Mirage Entertainment, Inc..
设计 Skematic 只-不建设。设计, 想法, 只需要设计纲要-不是施工的。设计, 想法, 总纲, 创意, 幻景娱乐公司版权

Scale 1mm=200mm



黑石号动作特技秀


Plans – Plot Plans 平面图-平面点 • Right Section 3 右剖面3

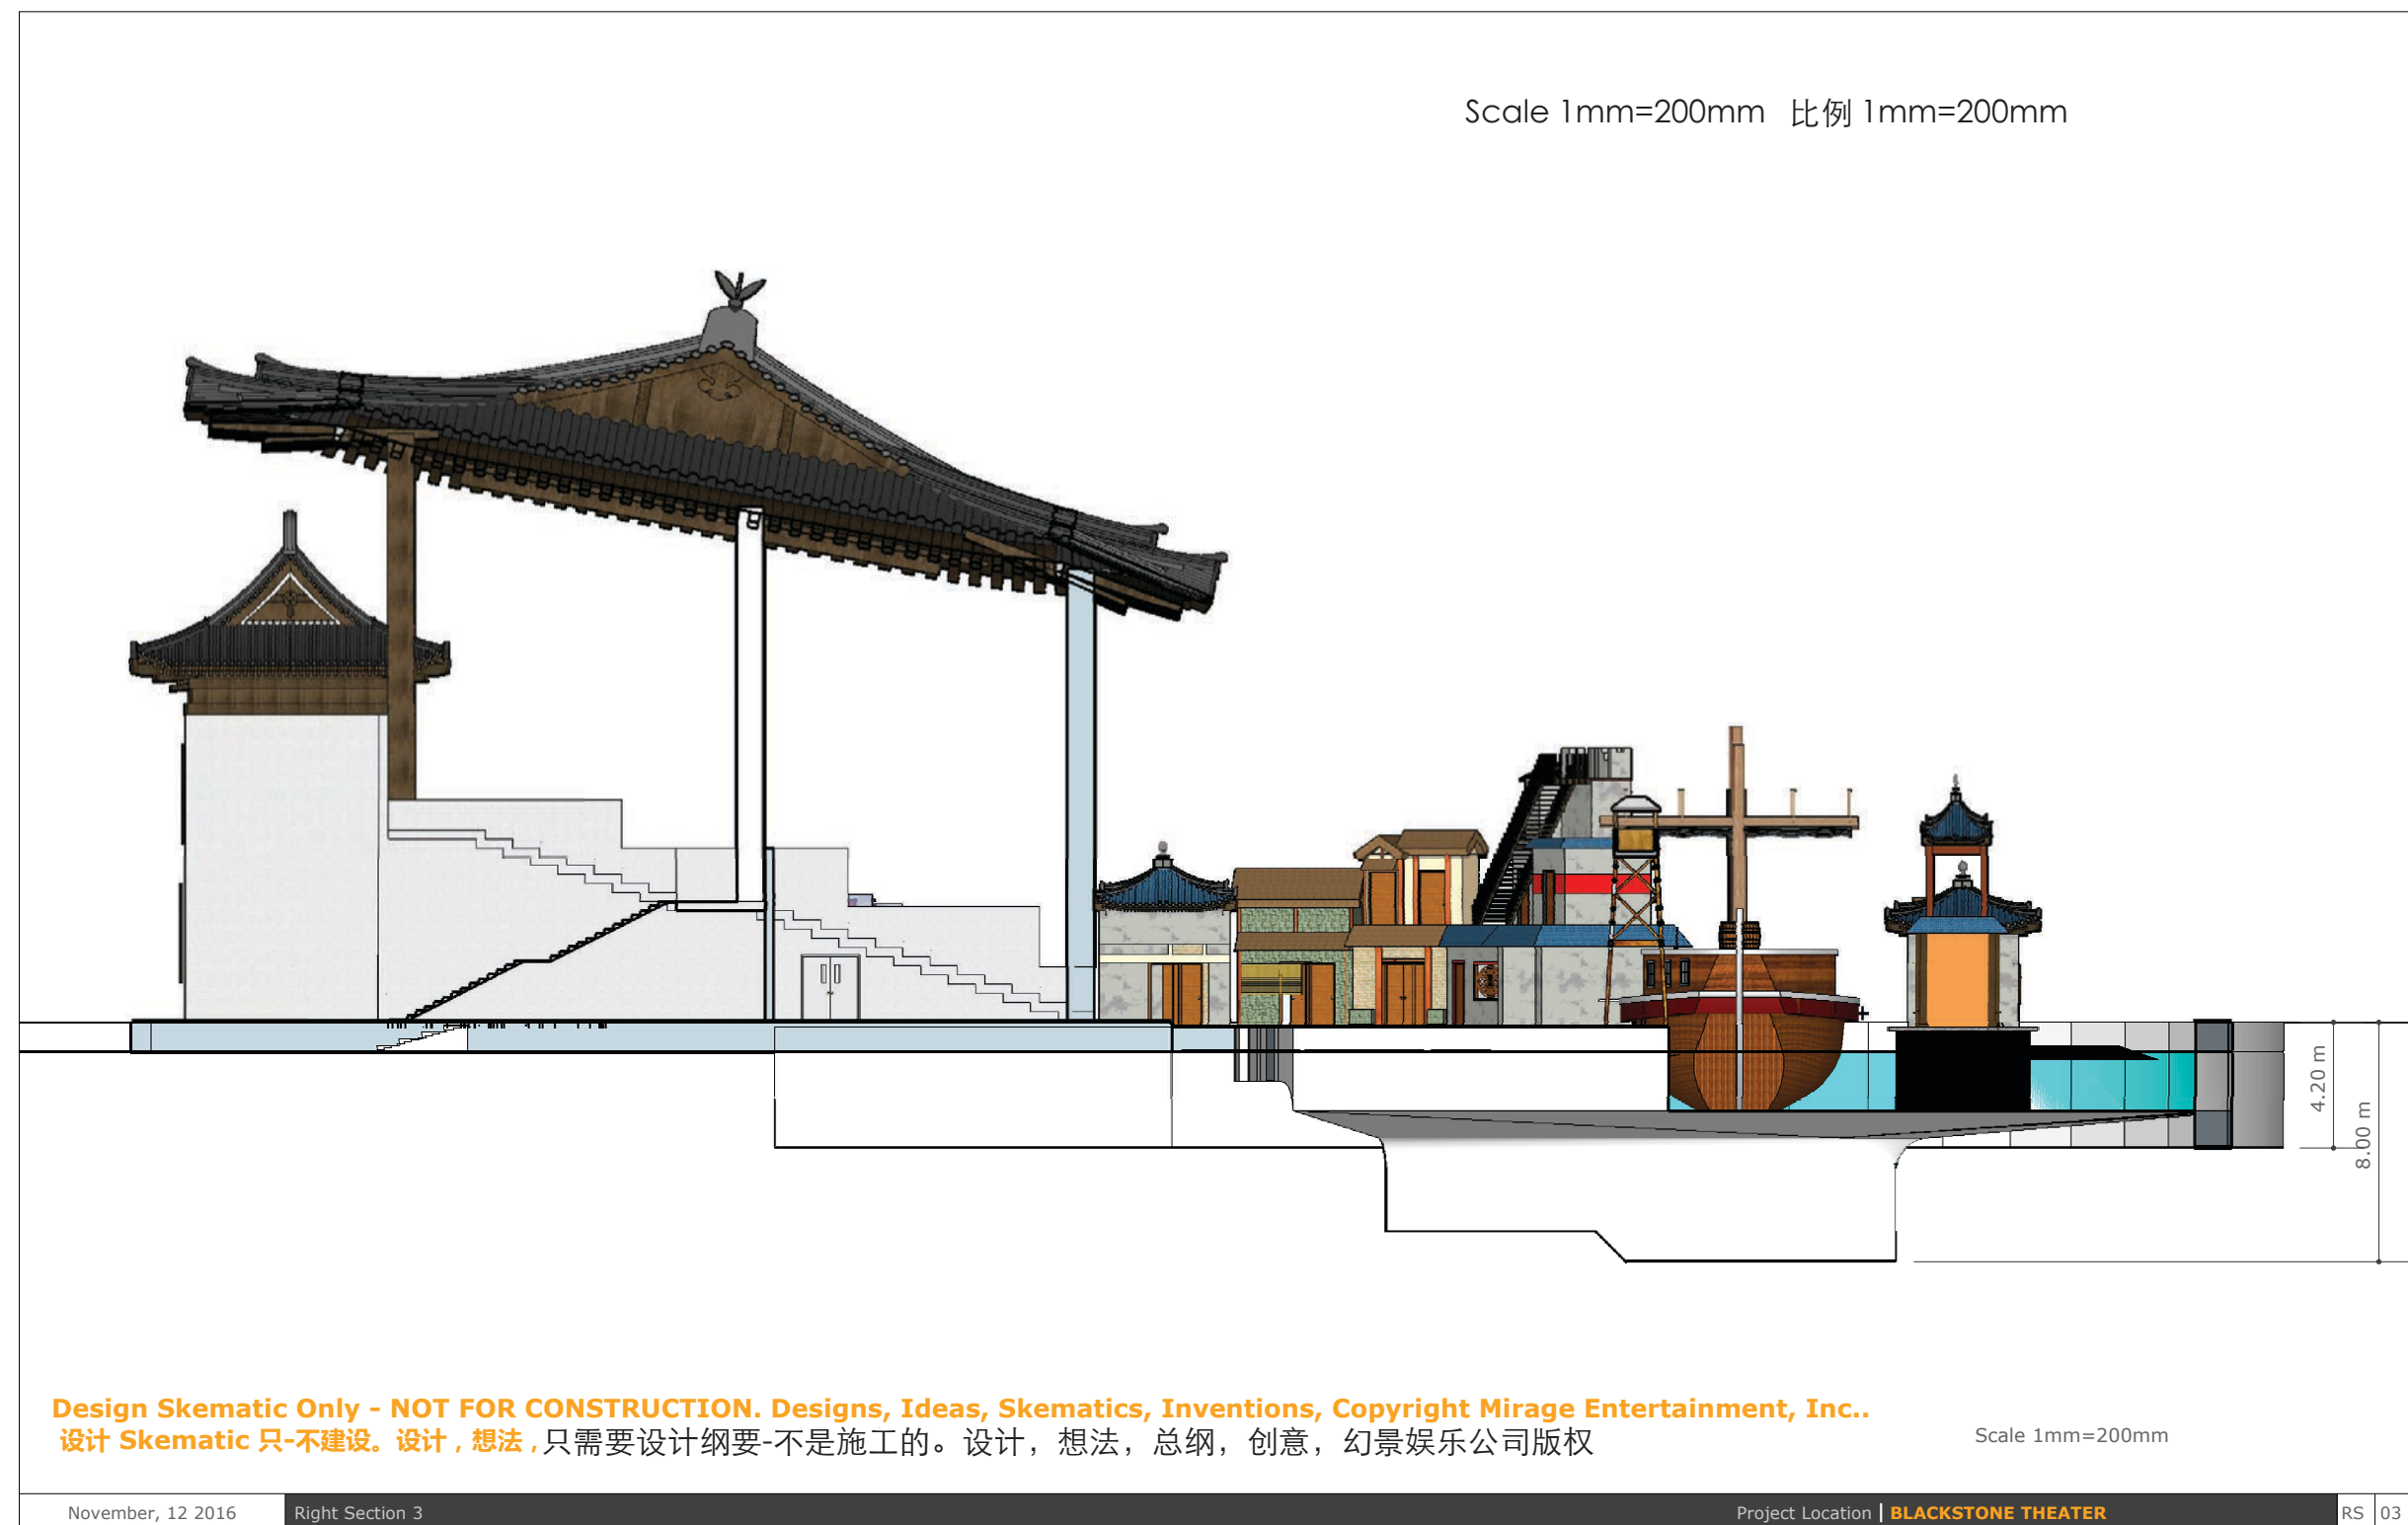



黑石号动作特技秀

Plans – Plot Plans 平面图-平面点 • Right Section 4 右剖面4

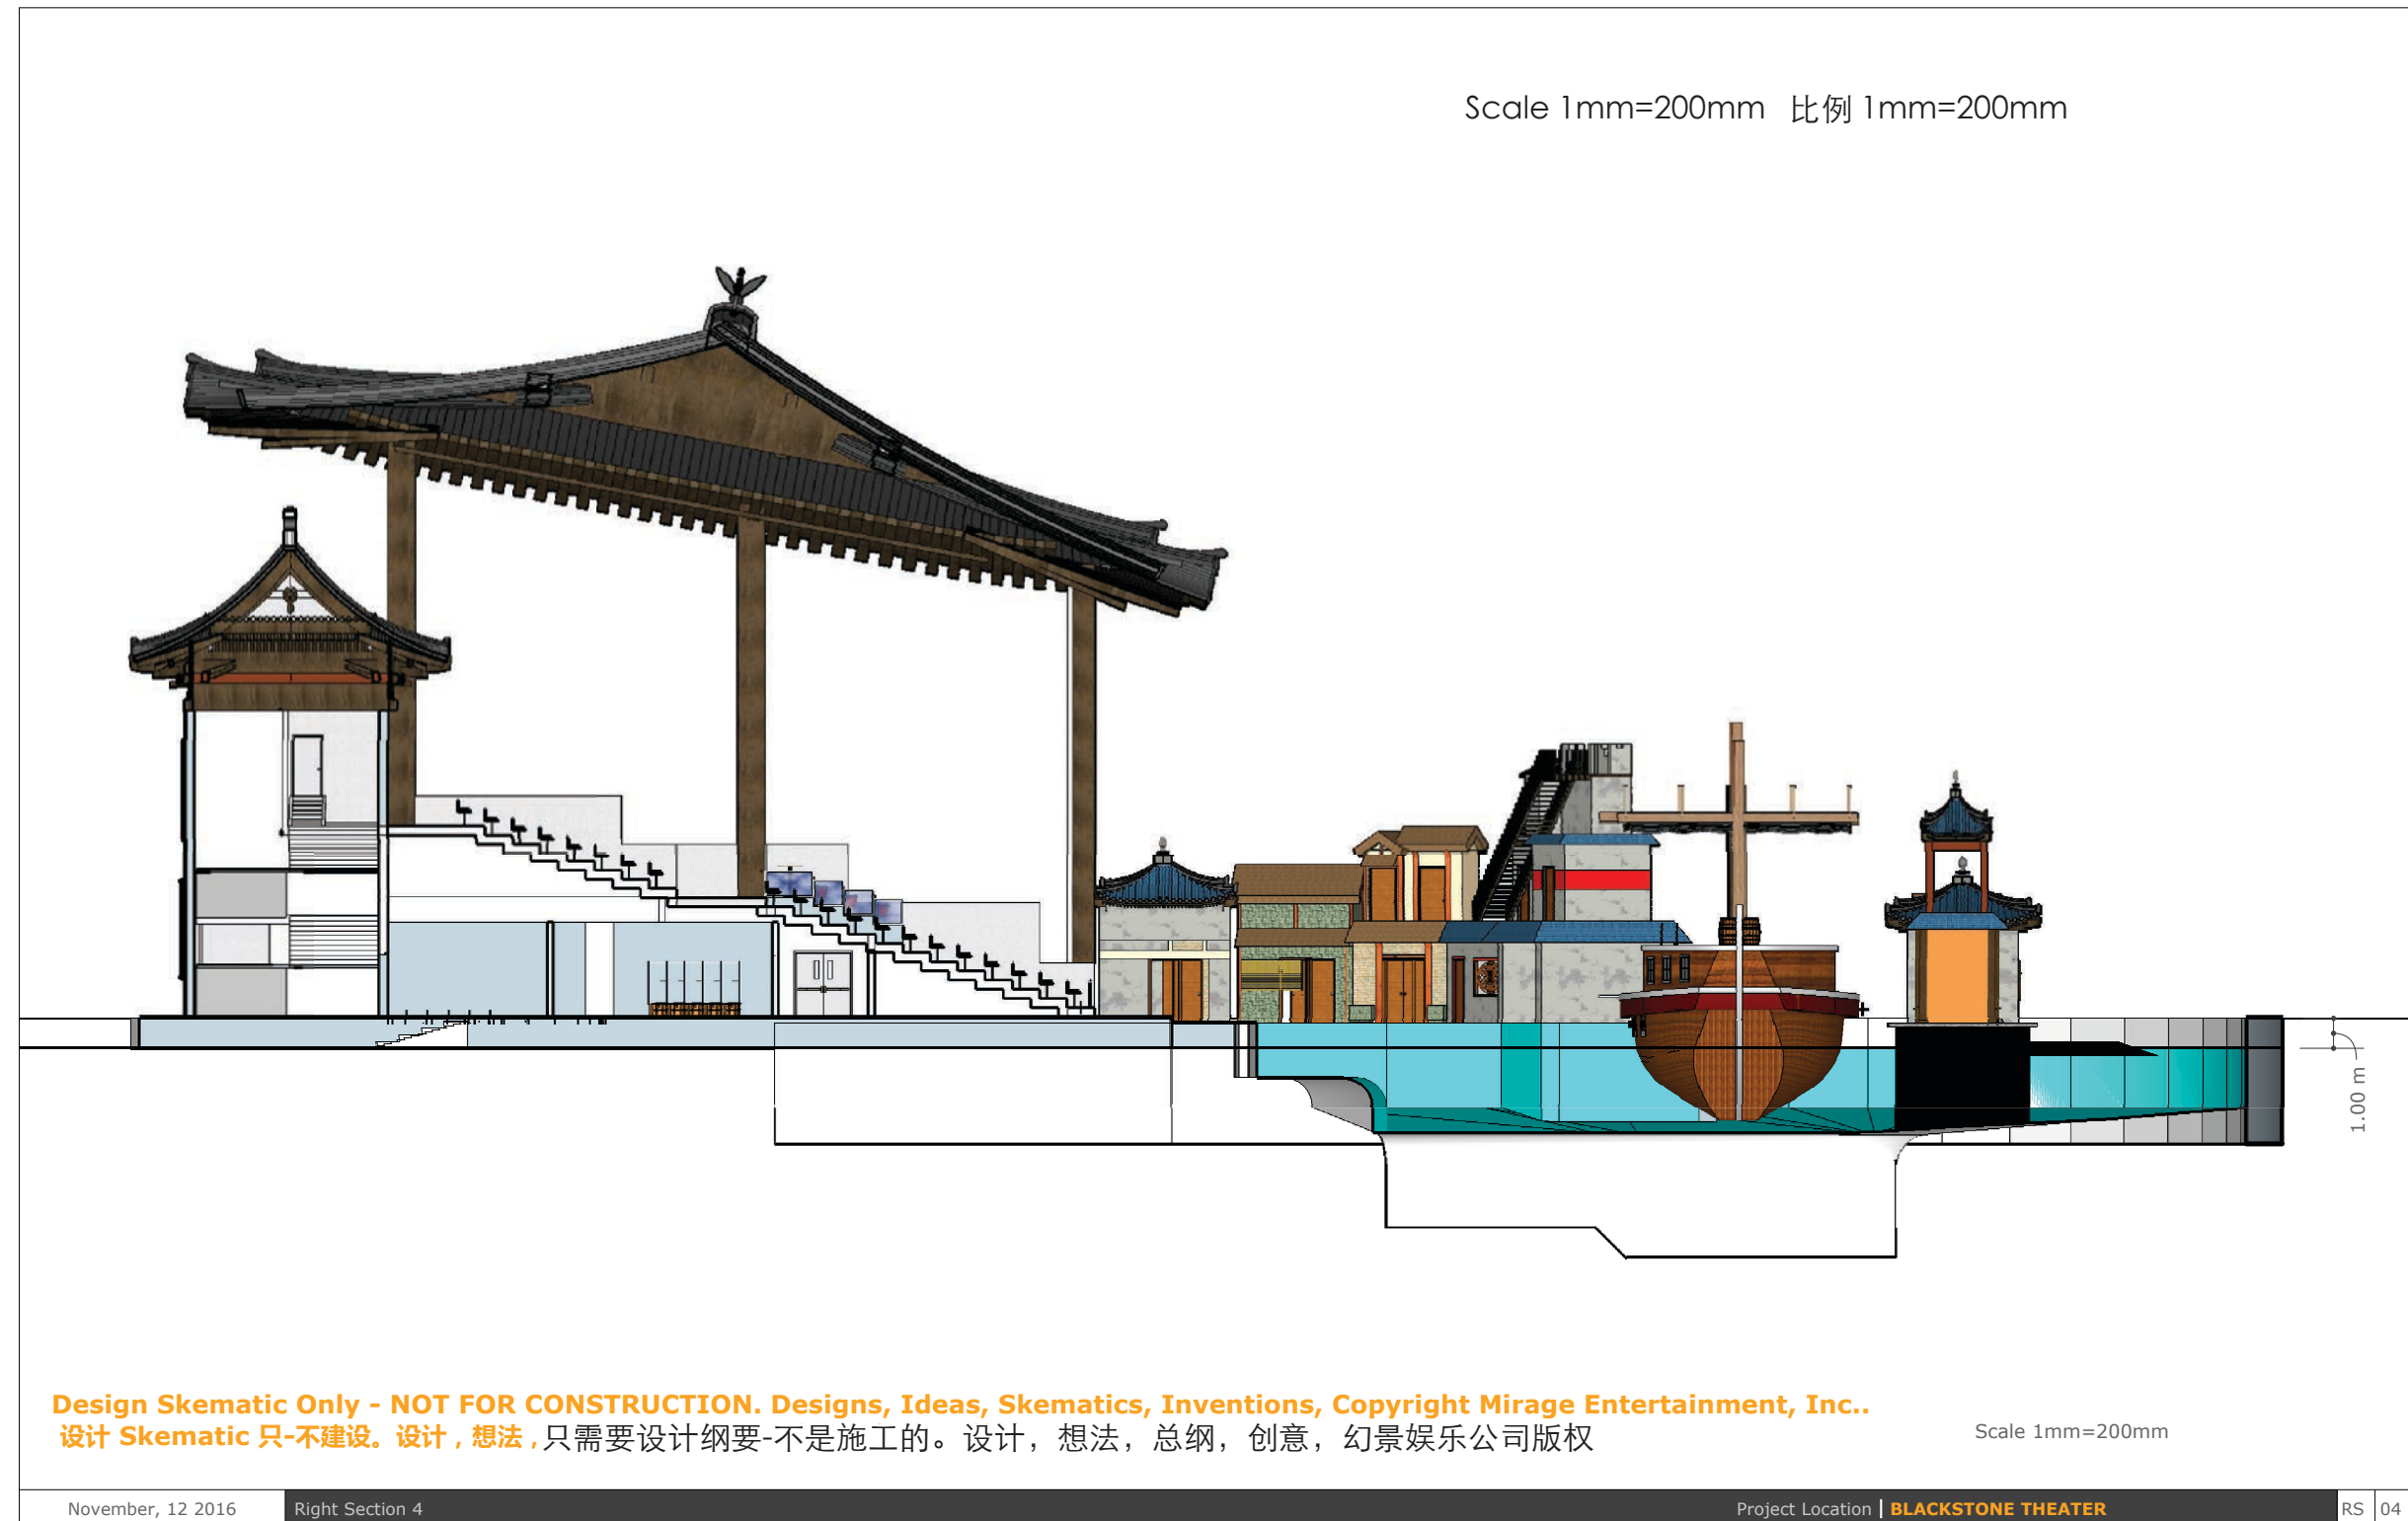




BLACKSTONE

黑石号动作特技秀

Plans – Plot Plans 平面图-平面点 • Right Section 5 右剖面5

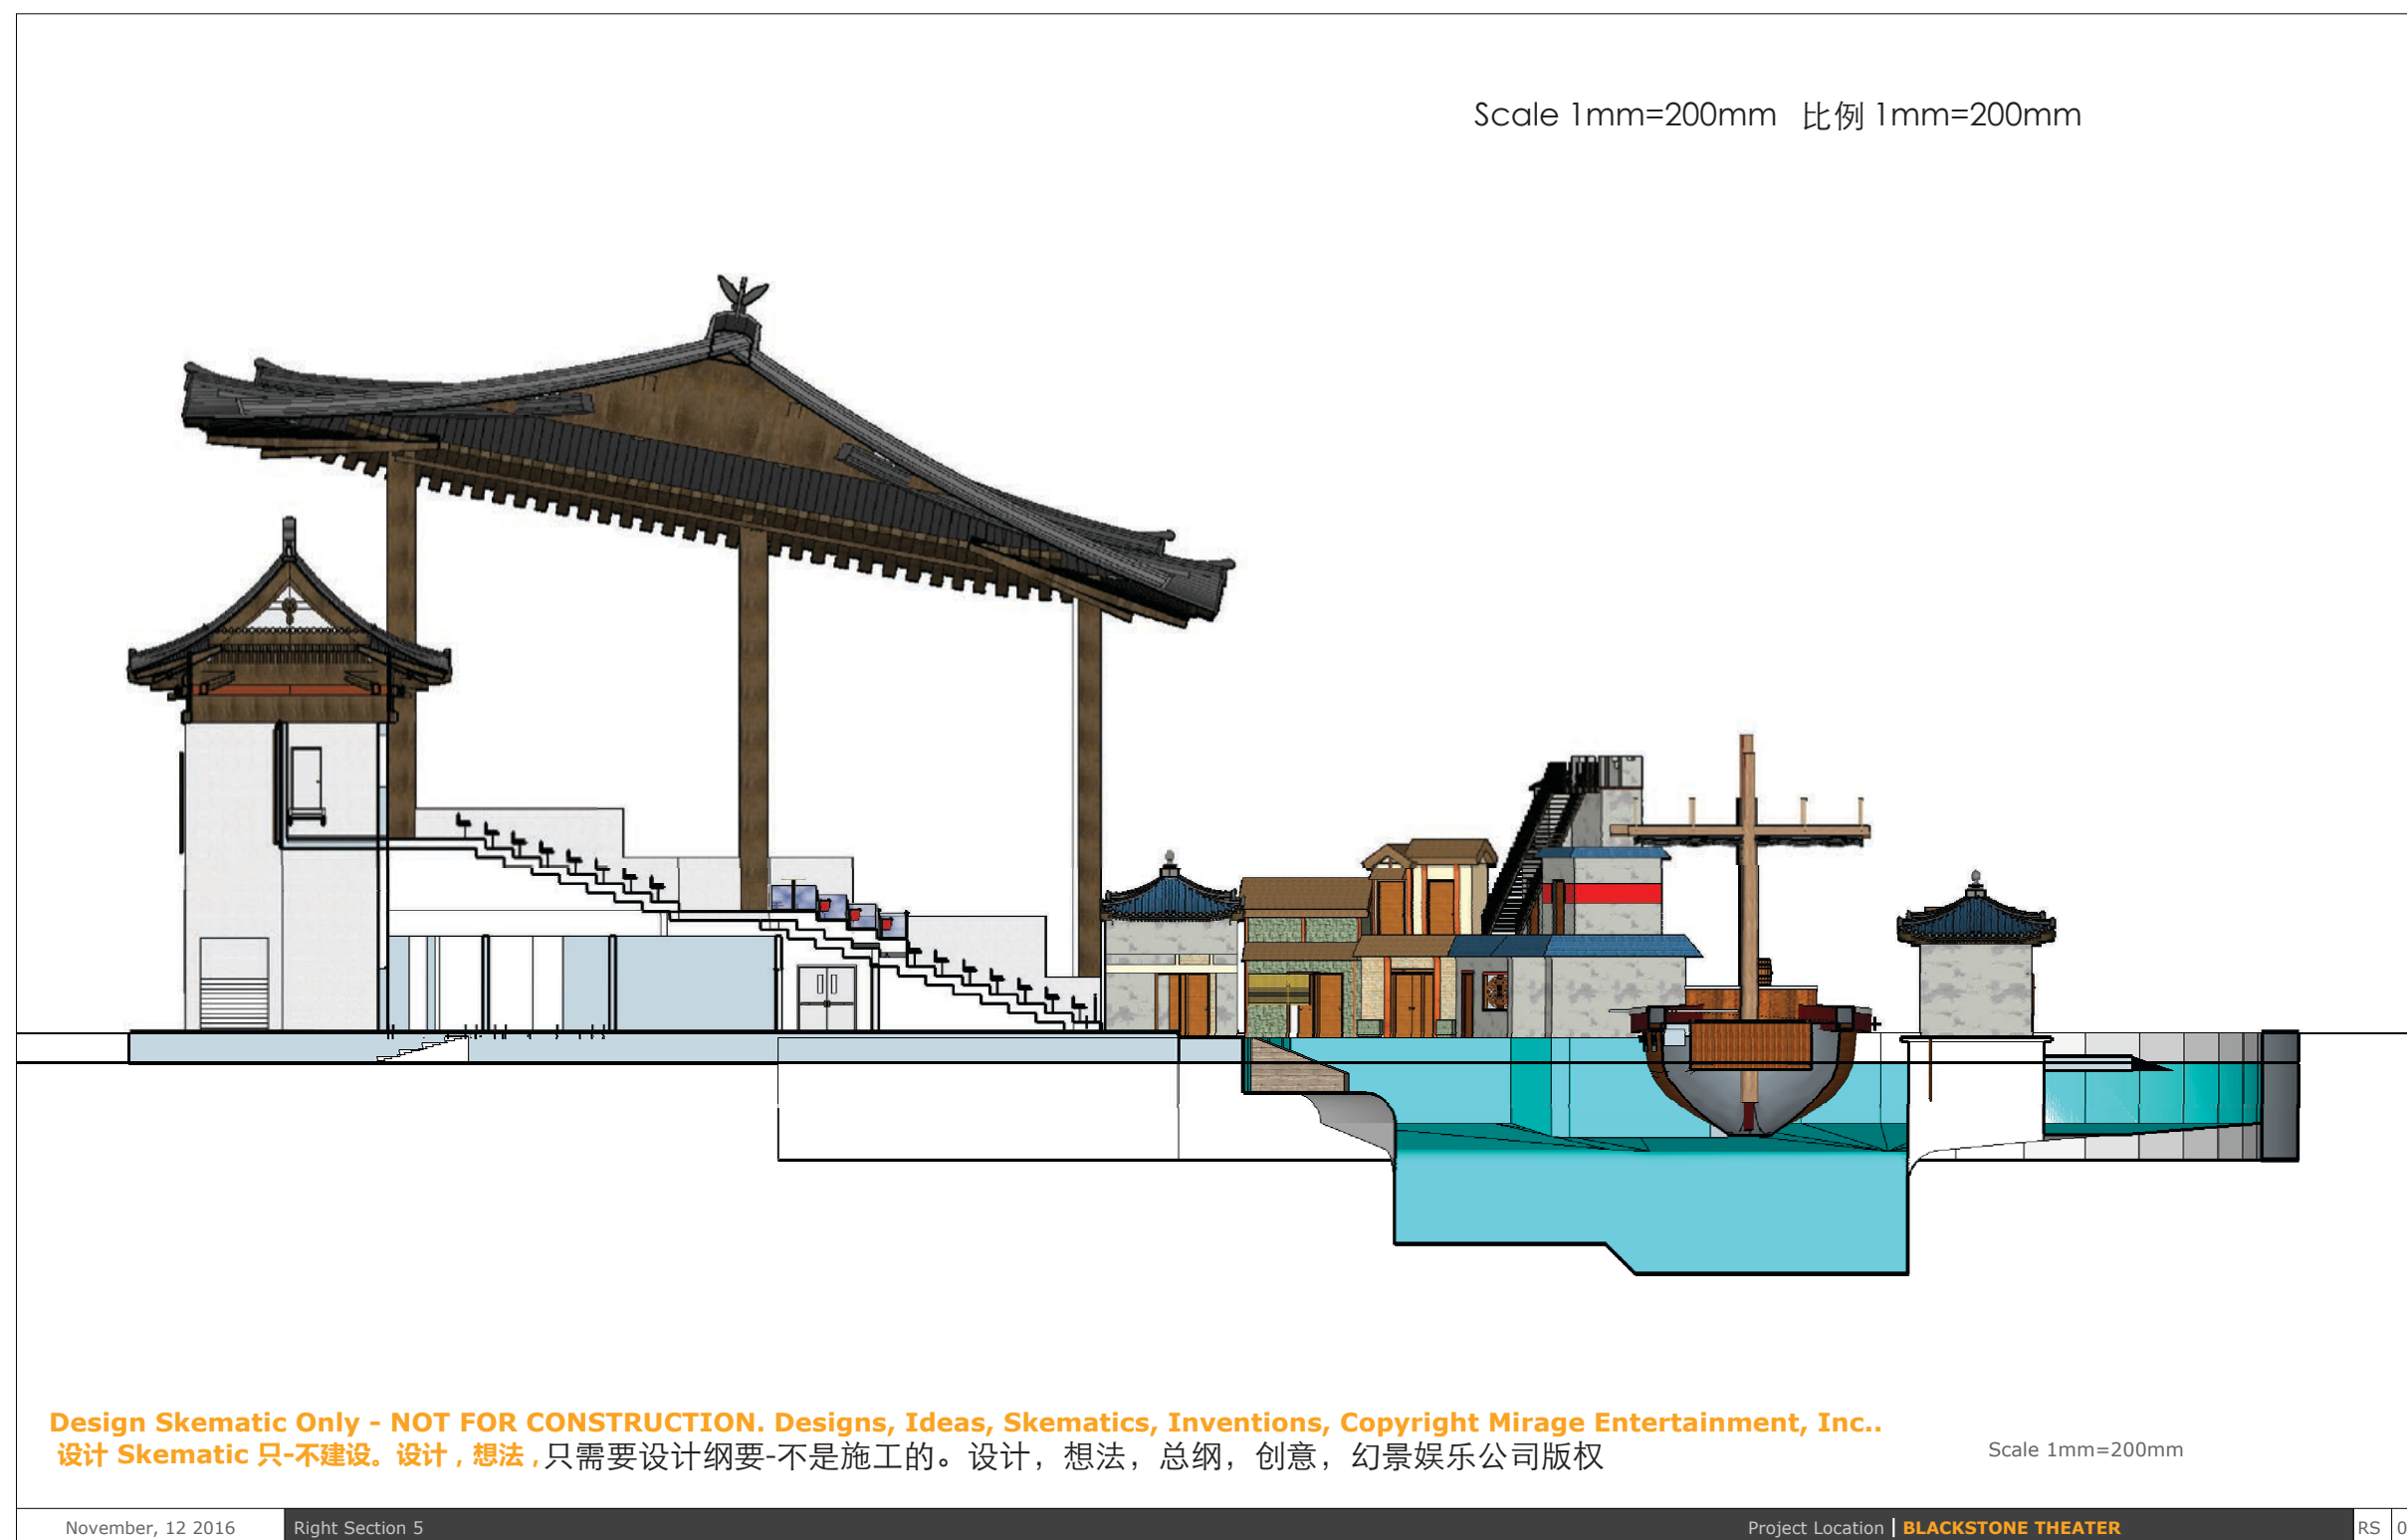




BLACKSTONE

黑石号动作特技秀

Plans – Plot Plans 平面图-平面点 • Right Section 6 右剖面6

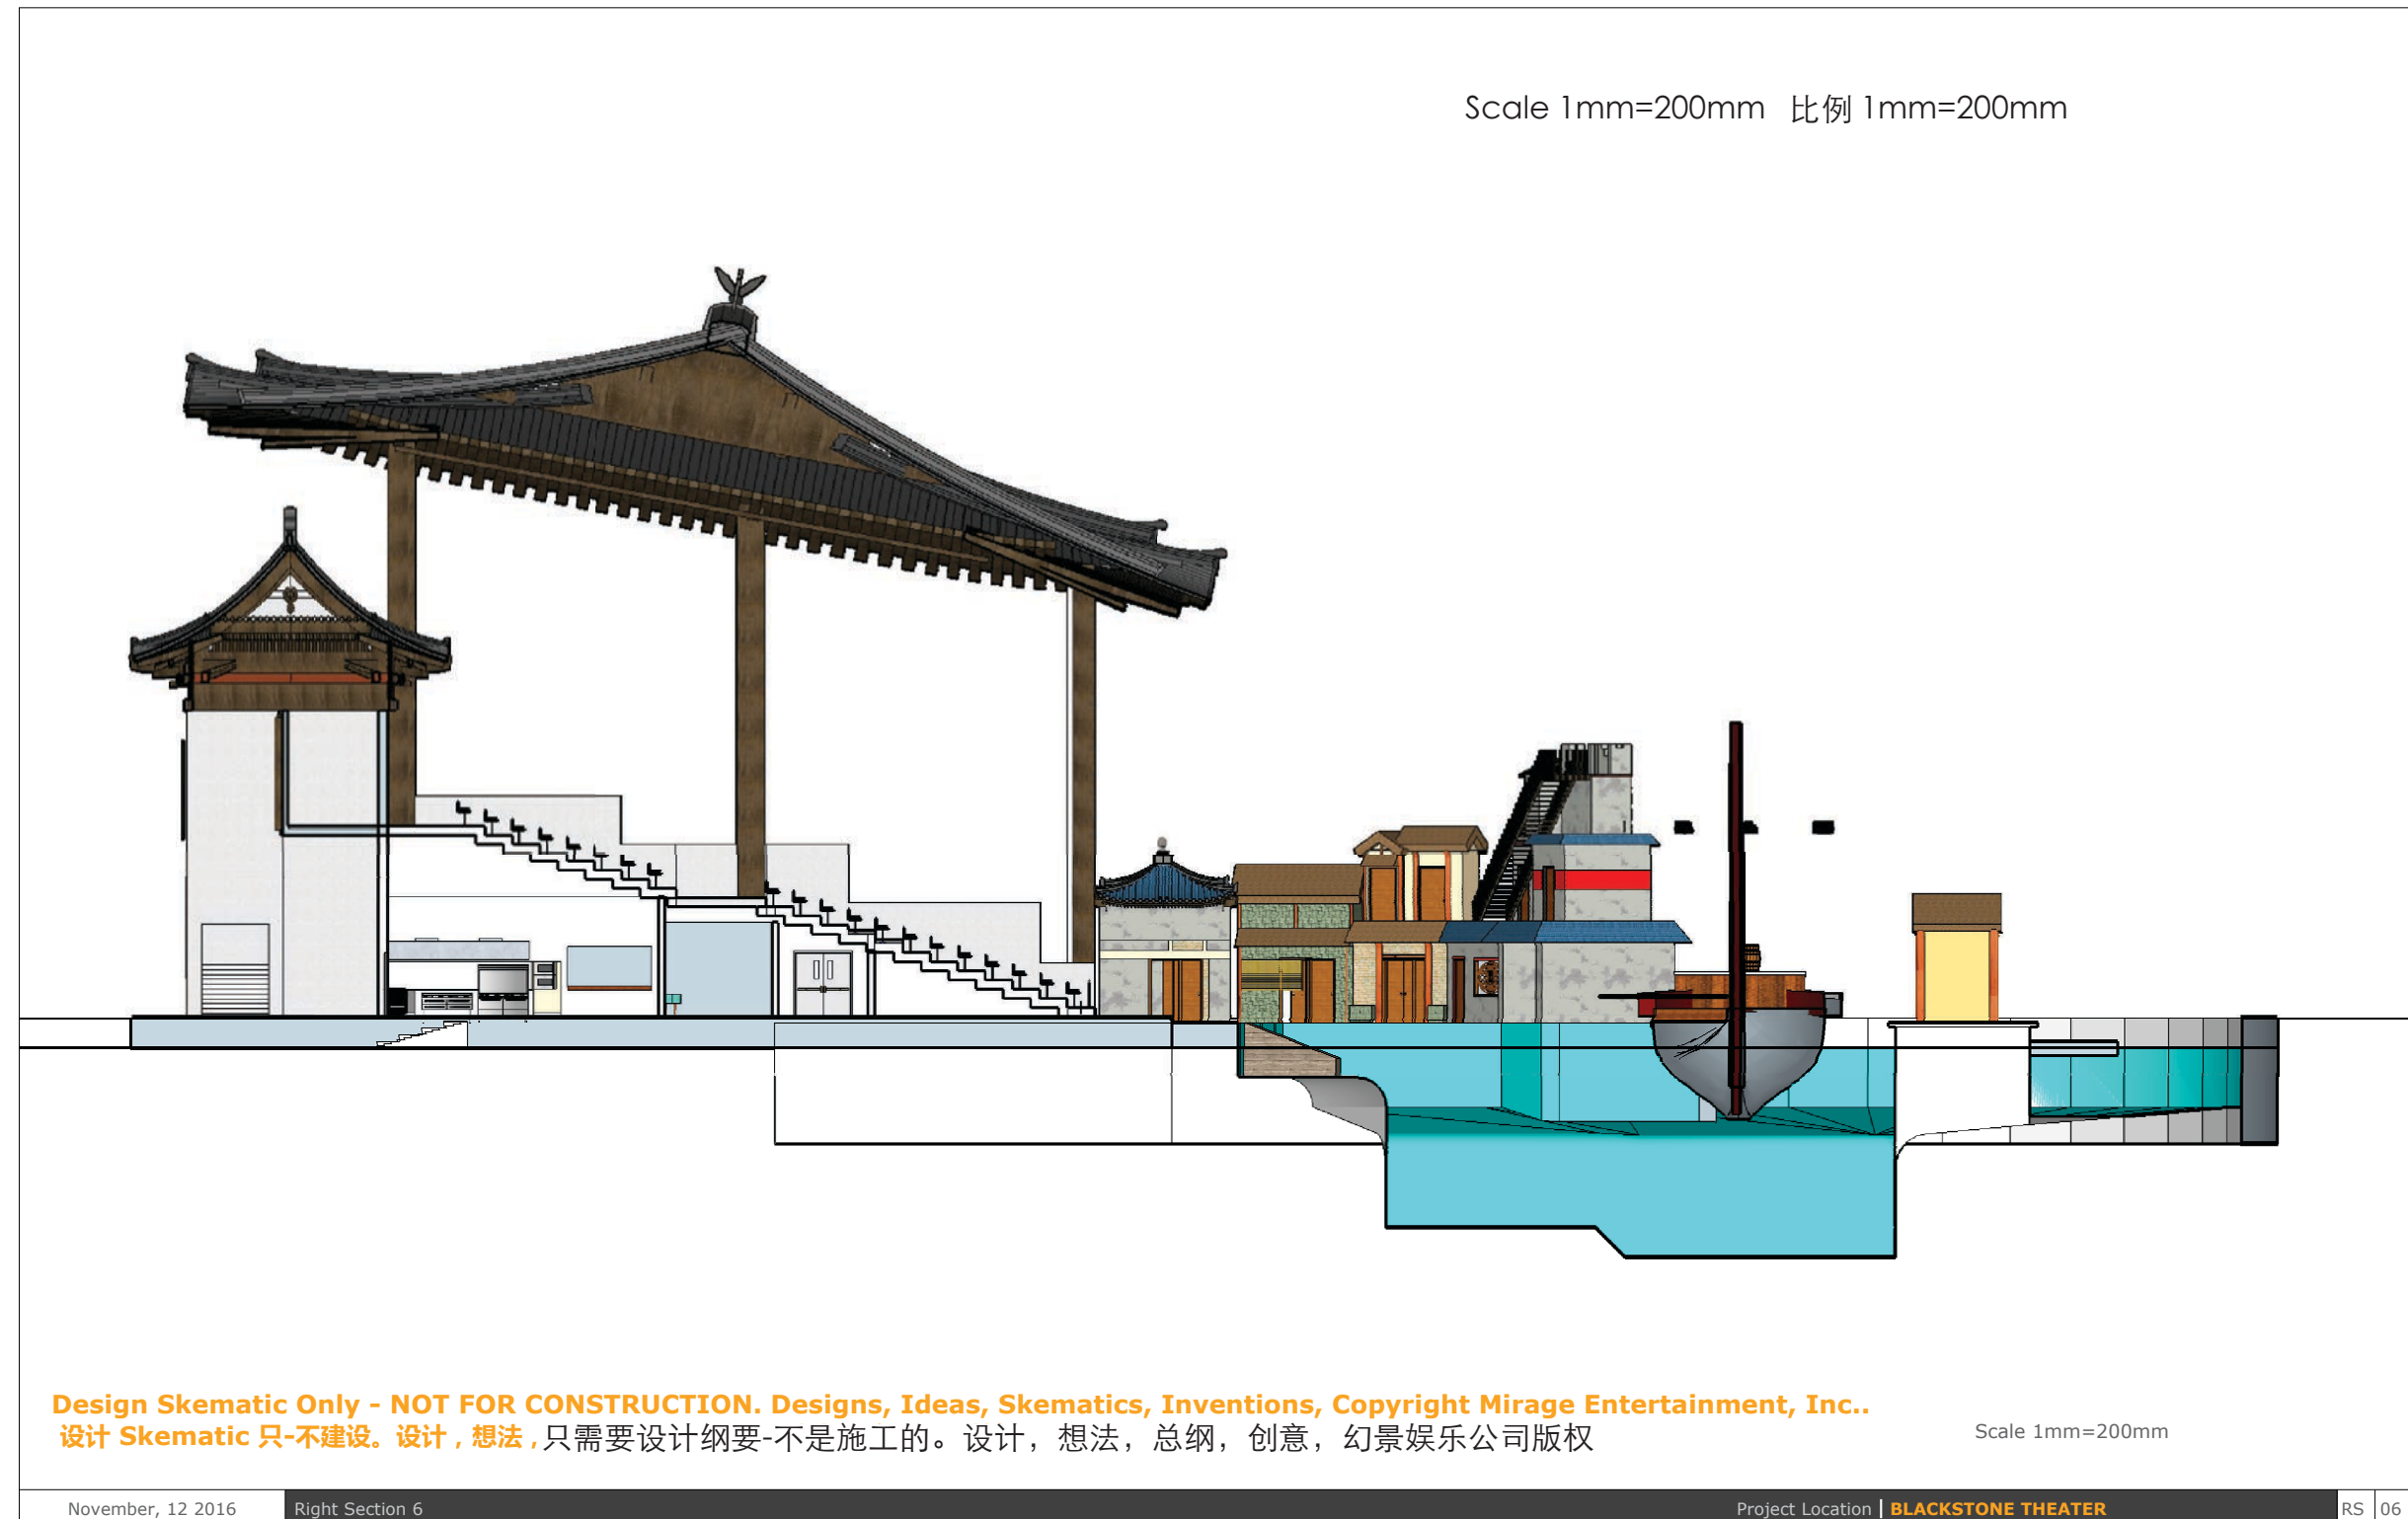




BLACKSTONE

黑石号动作特技秀

Plans – Plot Plans 平面图-平面点 • Right Section 7 右剖面7

Scale 1mm=200mm 比例 1mm=200mm

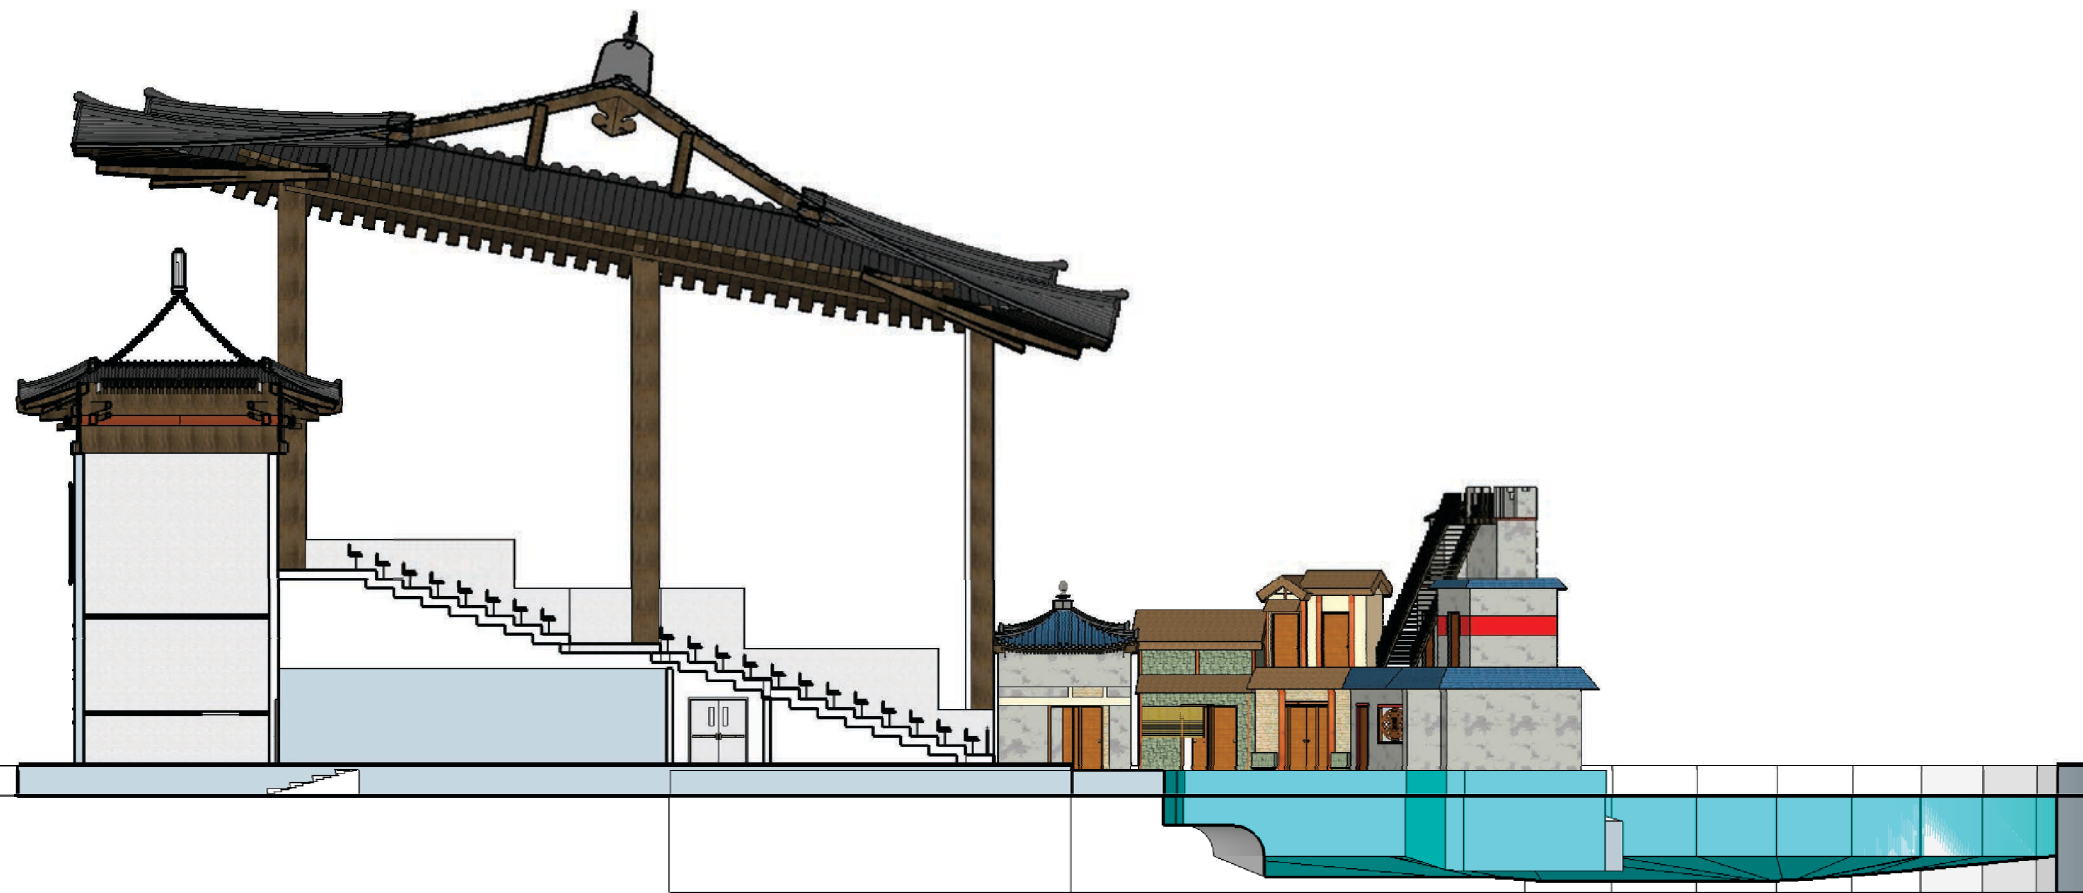

Design Skematic Only - NOT FOR CONSTRUCTION. Designs, Ideas, Skematics, Inventions, Copyright Mirage Entertainment, Inc..
设计 Skematic 只-不建设。设计, 想法, 只需要设计纲要-不是施工的。设计, 想法, 总纲, 创意, 幻景娱乐公司版权

Scale 1mm=200mm




BLACKSTONE

黑石号动作特技秀

Plans – Plot Plans 平面图-平面点 • Right Section 8 右剖面8

Scale 1mm=200mm 比例 1mm=200mm

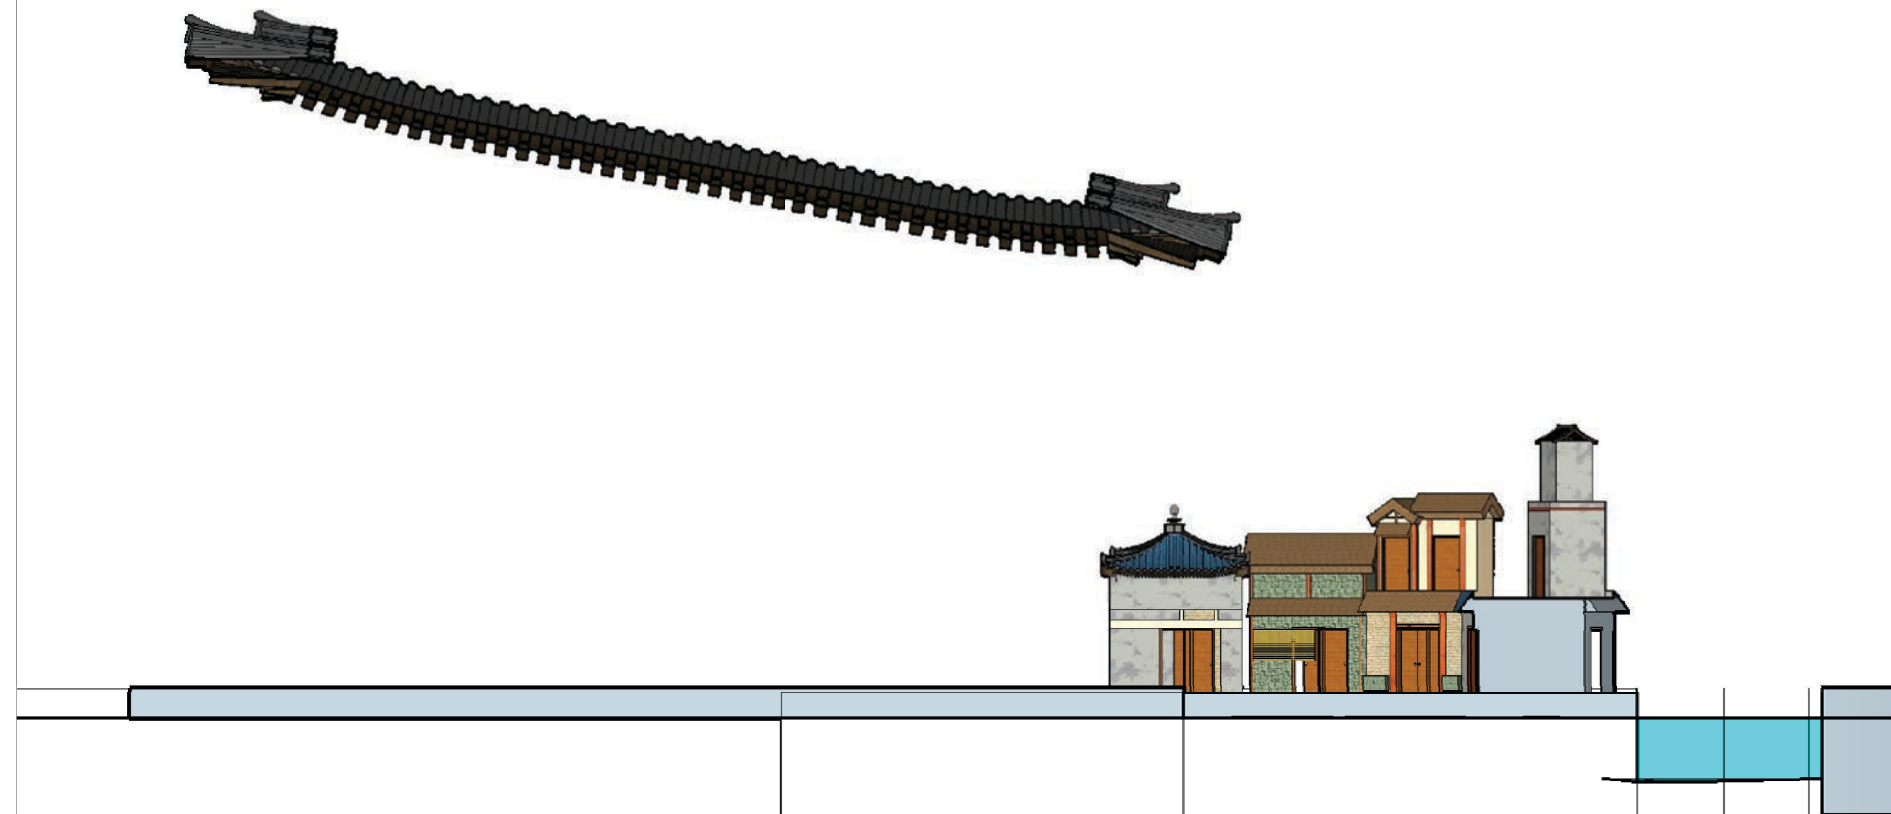

Design Skematic Only - NOT FOR CONSTRUCTION. Designs, Ideas, Skematics, Inventions, Copyright Mirage Entertainment, Inc..
设计 Skematic 只-不建设。设计, 想法, 只需要设计纲要-不是施工的。设计, 想法, 总纲, 创意, 幻景娱乐公司版权

Scale 1mm=200mm



BLACKSTONE

黑石号动作特技秀

Plans – Plot Plans 平面图-平面点 • Front Section 1 前剖面1

Scale 1mm=200mm 比例 1mm=200mm



Design Schematic Only - NOT FOR CONSTRUCTION. Designs, Ideas, Schematics, Inventions, Copyright Mirage Entertainment, Inc..
设计 Schematic 只-不建设。设计, 想法, 只需要设计纲要-不是施工的。设计, 想法, 总纲, 创意, 幻景娱乐公司版权

Scale 1mm=200mm




BLACKSTONE

黑石号动作特技秀

Plans – Plot Plans 平面图-平面点 • Front Section 2 前剖面2

Scale 1mm=200mm 比例 1mm=200mm

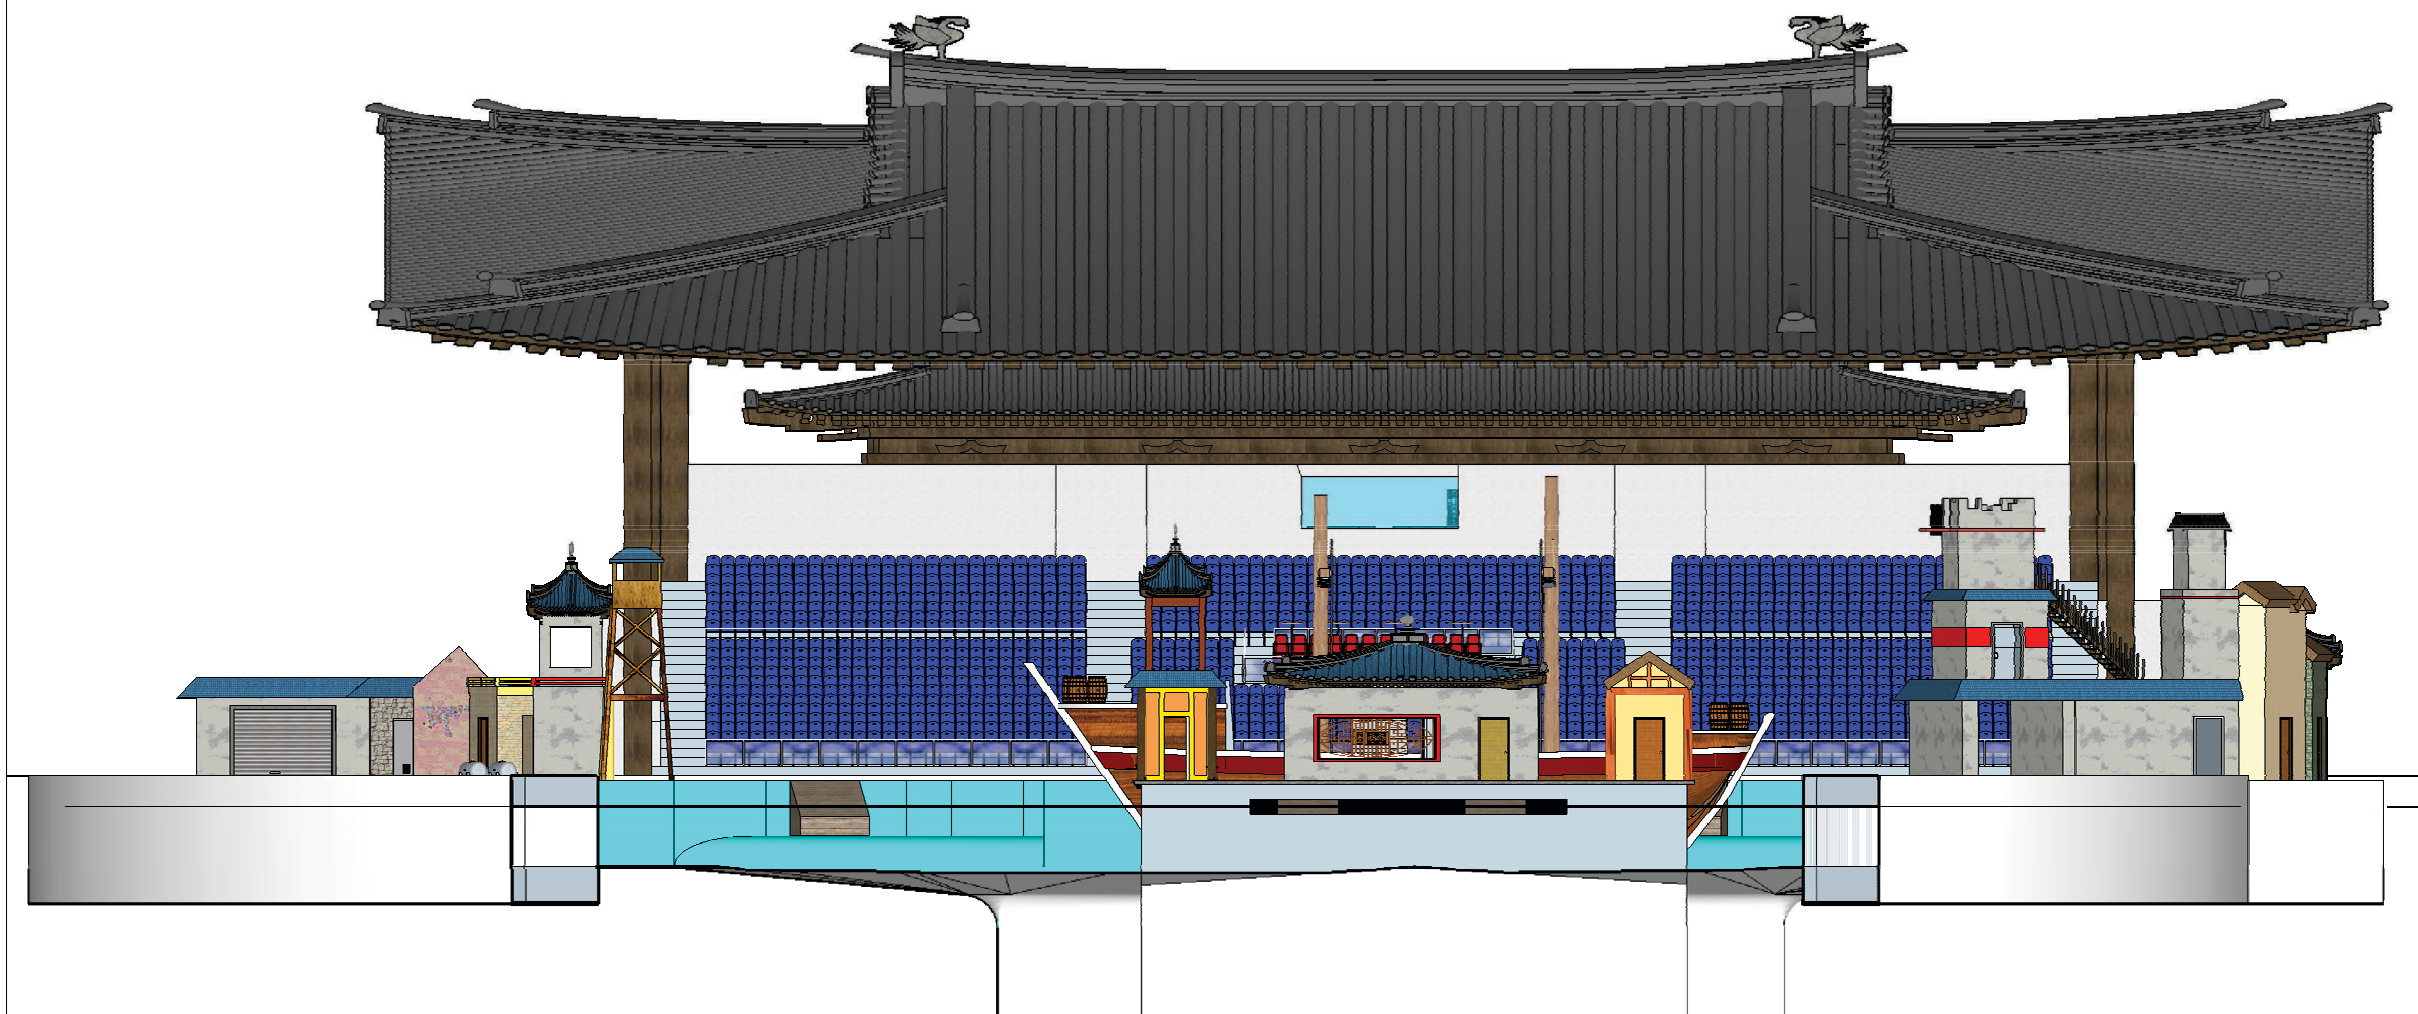

Design Schematic Only - NOT FOR CONSTRUCTION. Designs, Ideas, Schematics, Inventions, Copyright Mirage Entertainment, Inc..
设计 Schematic 只-不建设。设计, 想法, 只需要设计纲要-不是施工的。设计, 想法, 总纲, 创意, 幻景娱乐公司版权

Scale 1mm=200mm




BLACKSTONE

黑石号动作特技秀

Plans – Plot Plans 平面图-平面点 • Front Section 3 前剖面3

Scale 1mm=200mm 比例 1mm=200mm

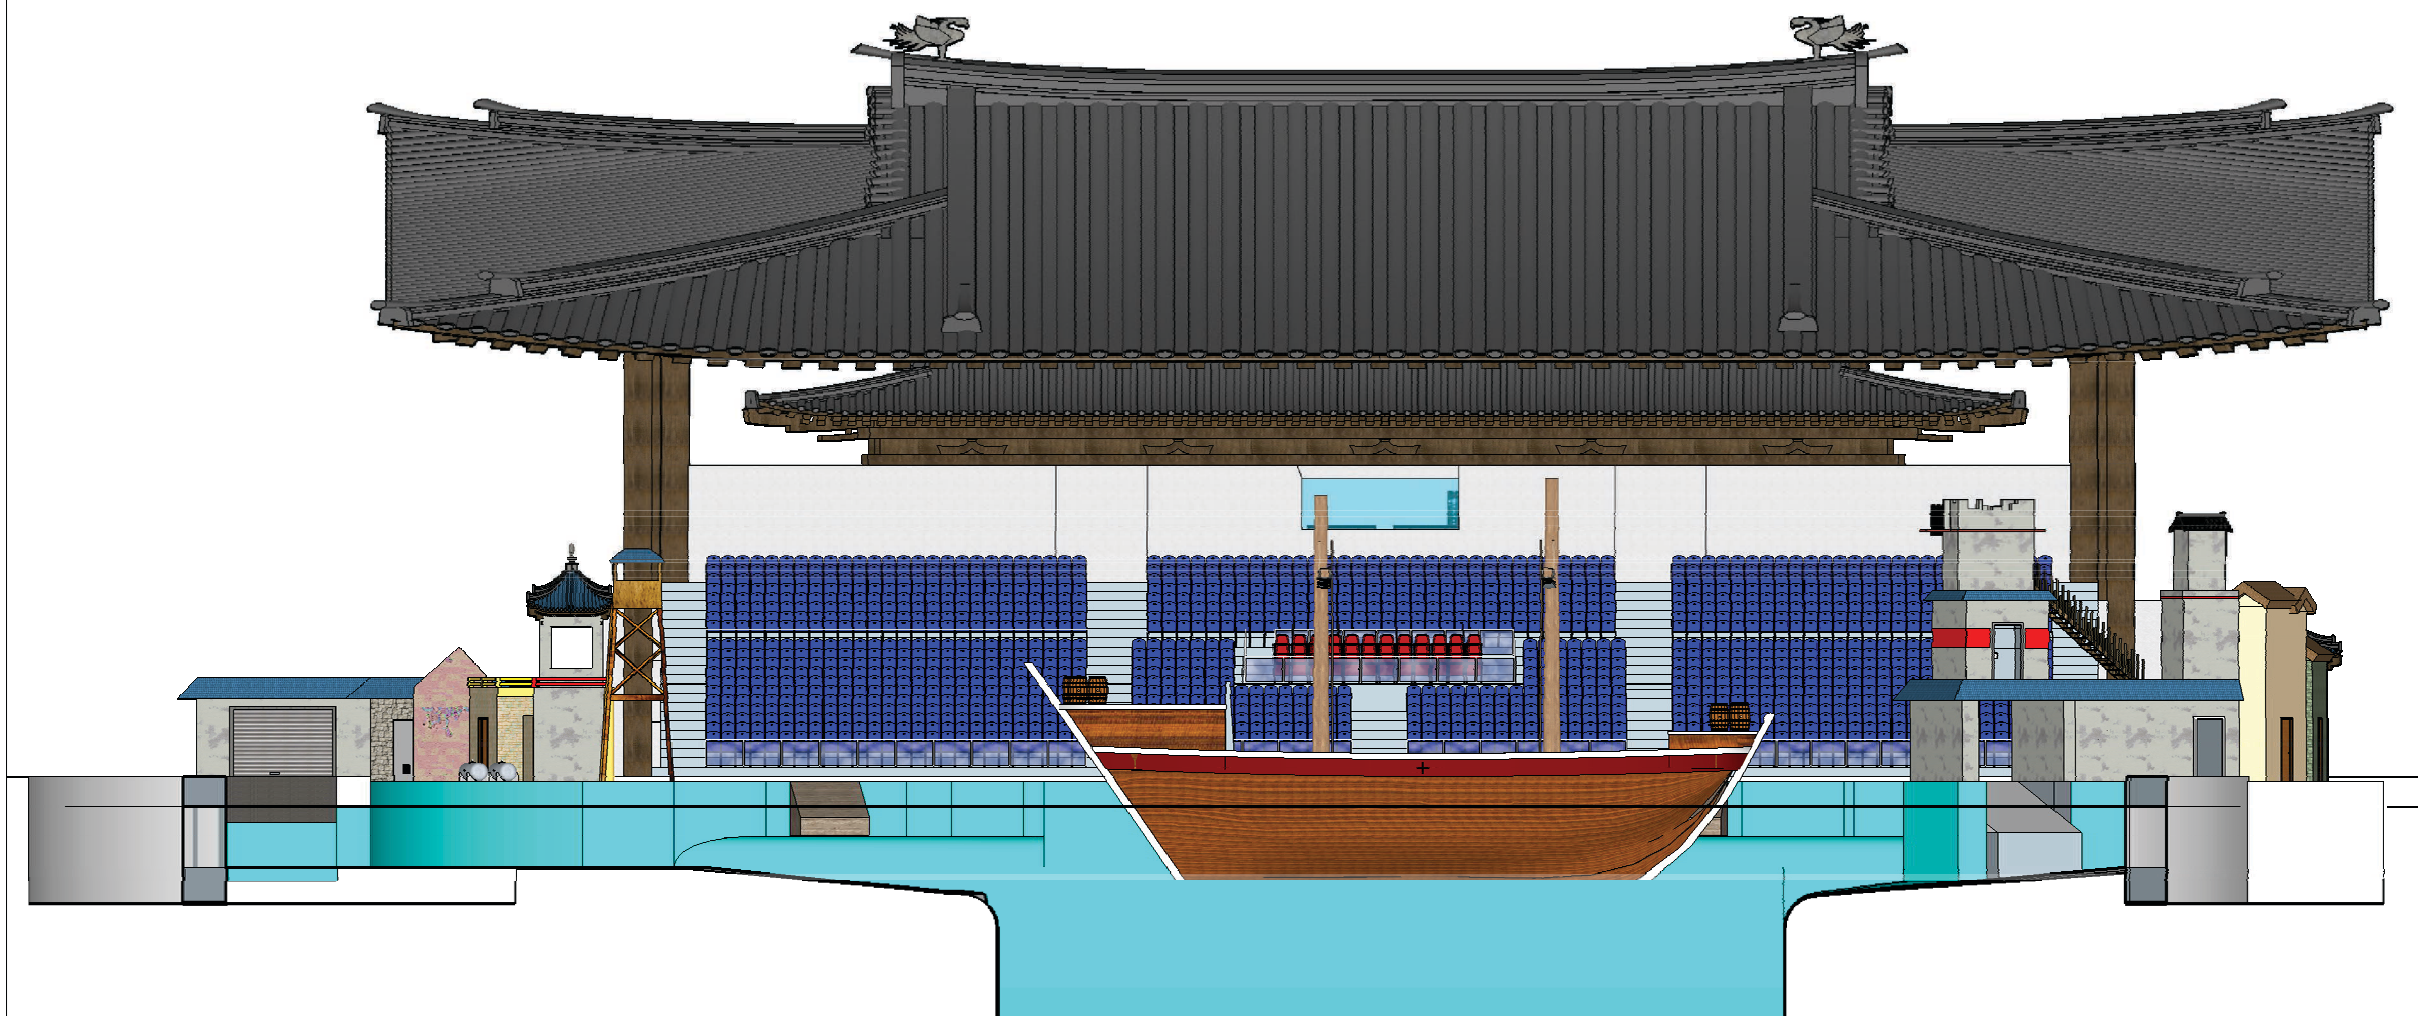

Design Skematic Only - NOT FOR CONSTRUCTION. Designs, Ideas, Skematics, Inventions, Copyright Mirage Entertainment, Inc..
设计 Skematic 只-不建设。设计, 想法, 只需要设计纲要-不是施工的。设计, 想法, 总纲, 创意, 幻景娱乐公司版权

Scale 1mm=200mm




BLACKSTONE

黑石号动作特技秀

Plans – Plot Plans 平面图-平面点 • Front Section 4 前剖面4

Scale 1mm=200mm 比例 1mm=200mm

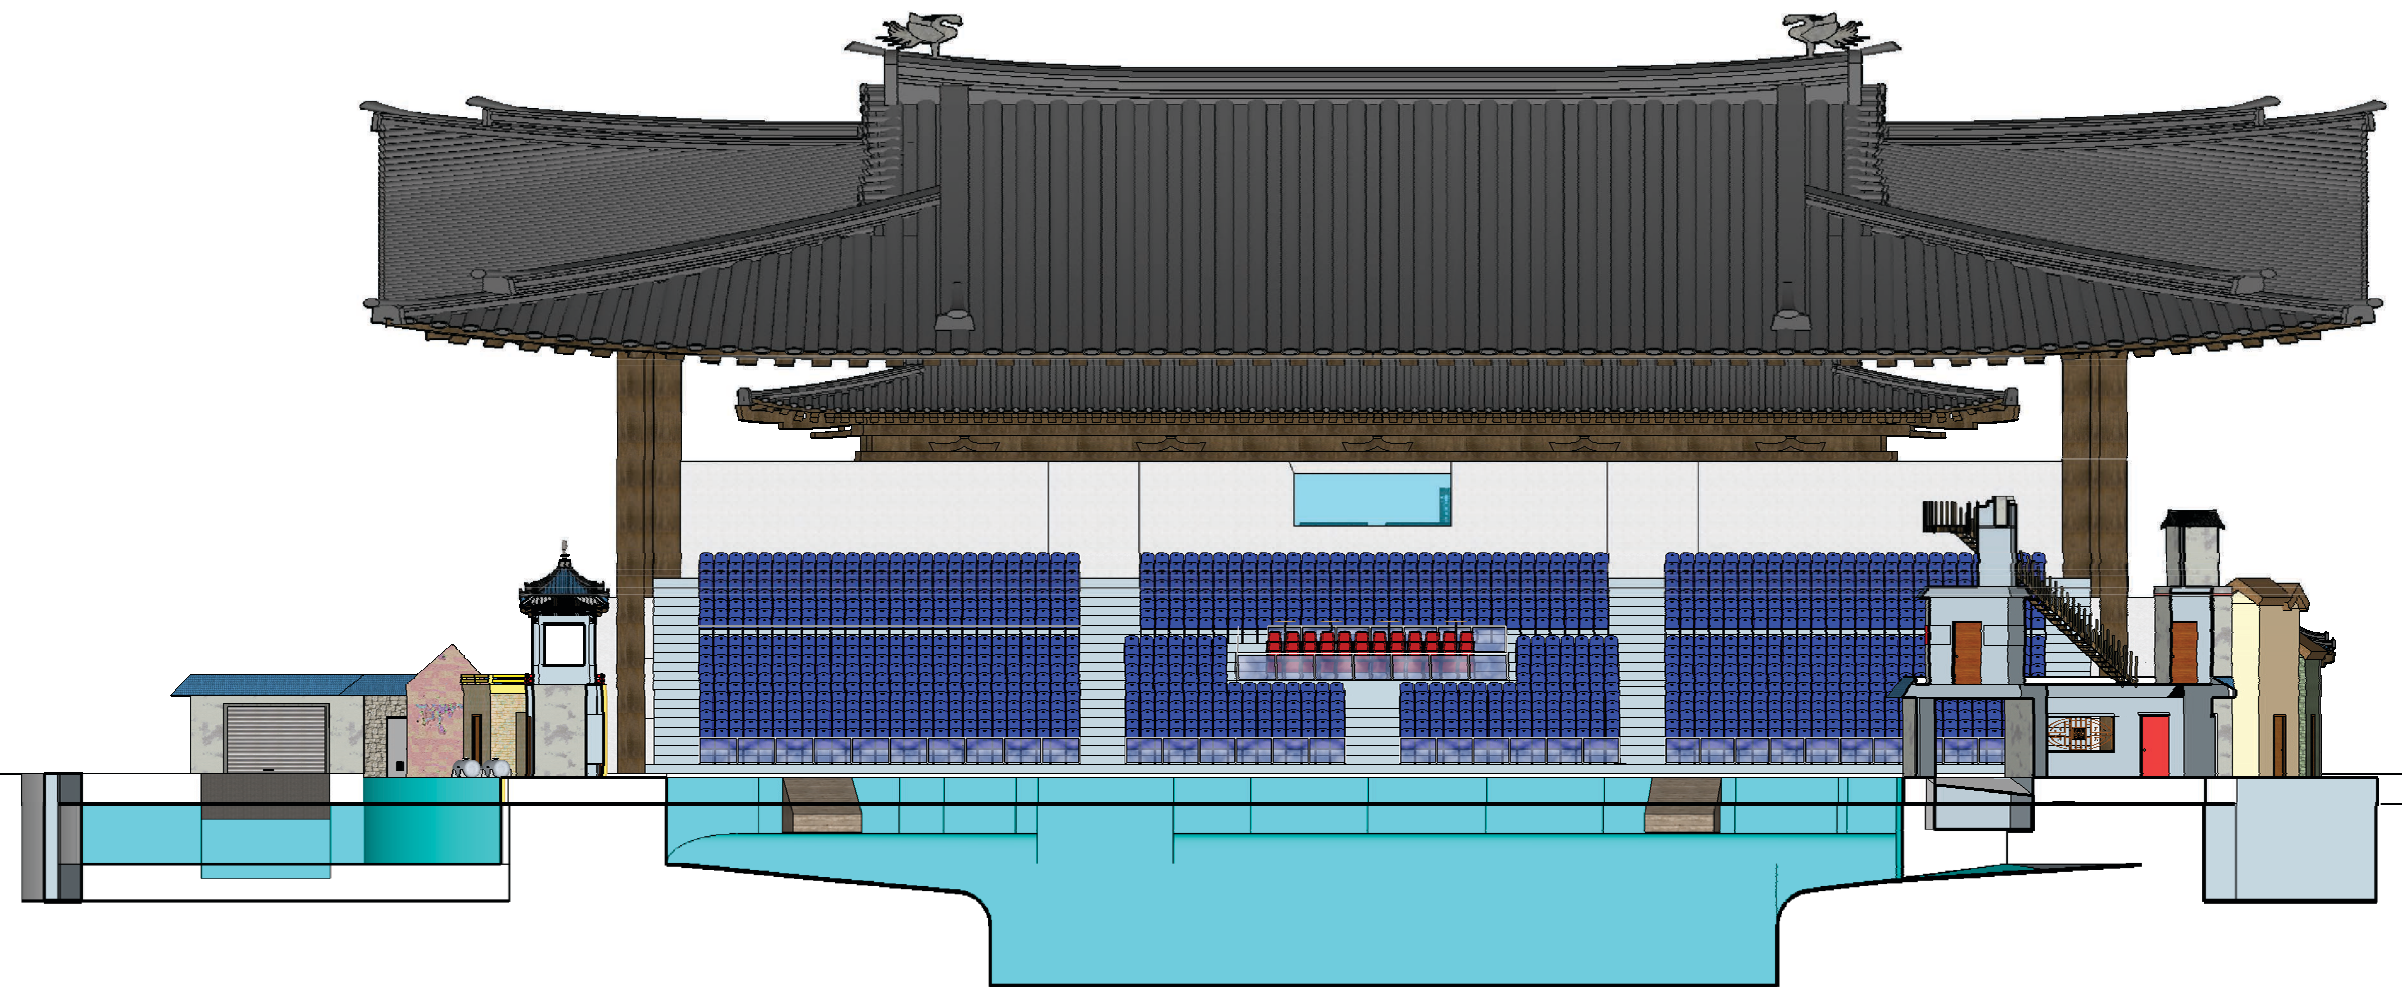

Design Skematic Only - NOT FOR CONSTRUCTION. Designs, Ideas, Skematics, Inventions, Copyright Mirage Entertainment, Inc..
设计 Skematic 只-不建设。设计, 想法, 只需要设计纲要-不是施工的。设计, 想法, 总纲, 创意, 幻景娱乐公司版权

Scale 1mm=200mm




BLACKSTONE

黑石号动作特技秀

Plans – Plot Plans 平面图-平面点 • Front Section 5 前剖面5

Scale 1mm=200mm 比例 1mm=200mm

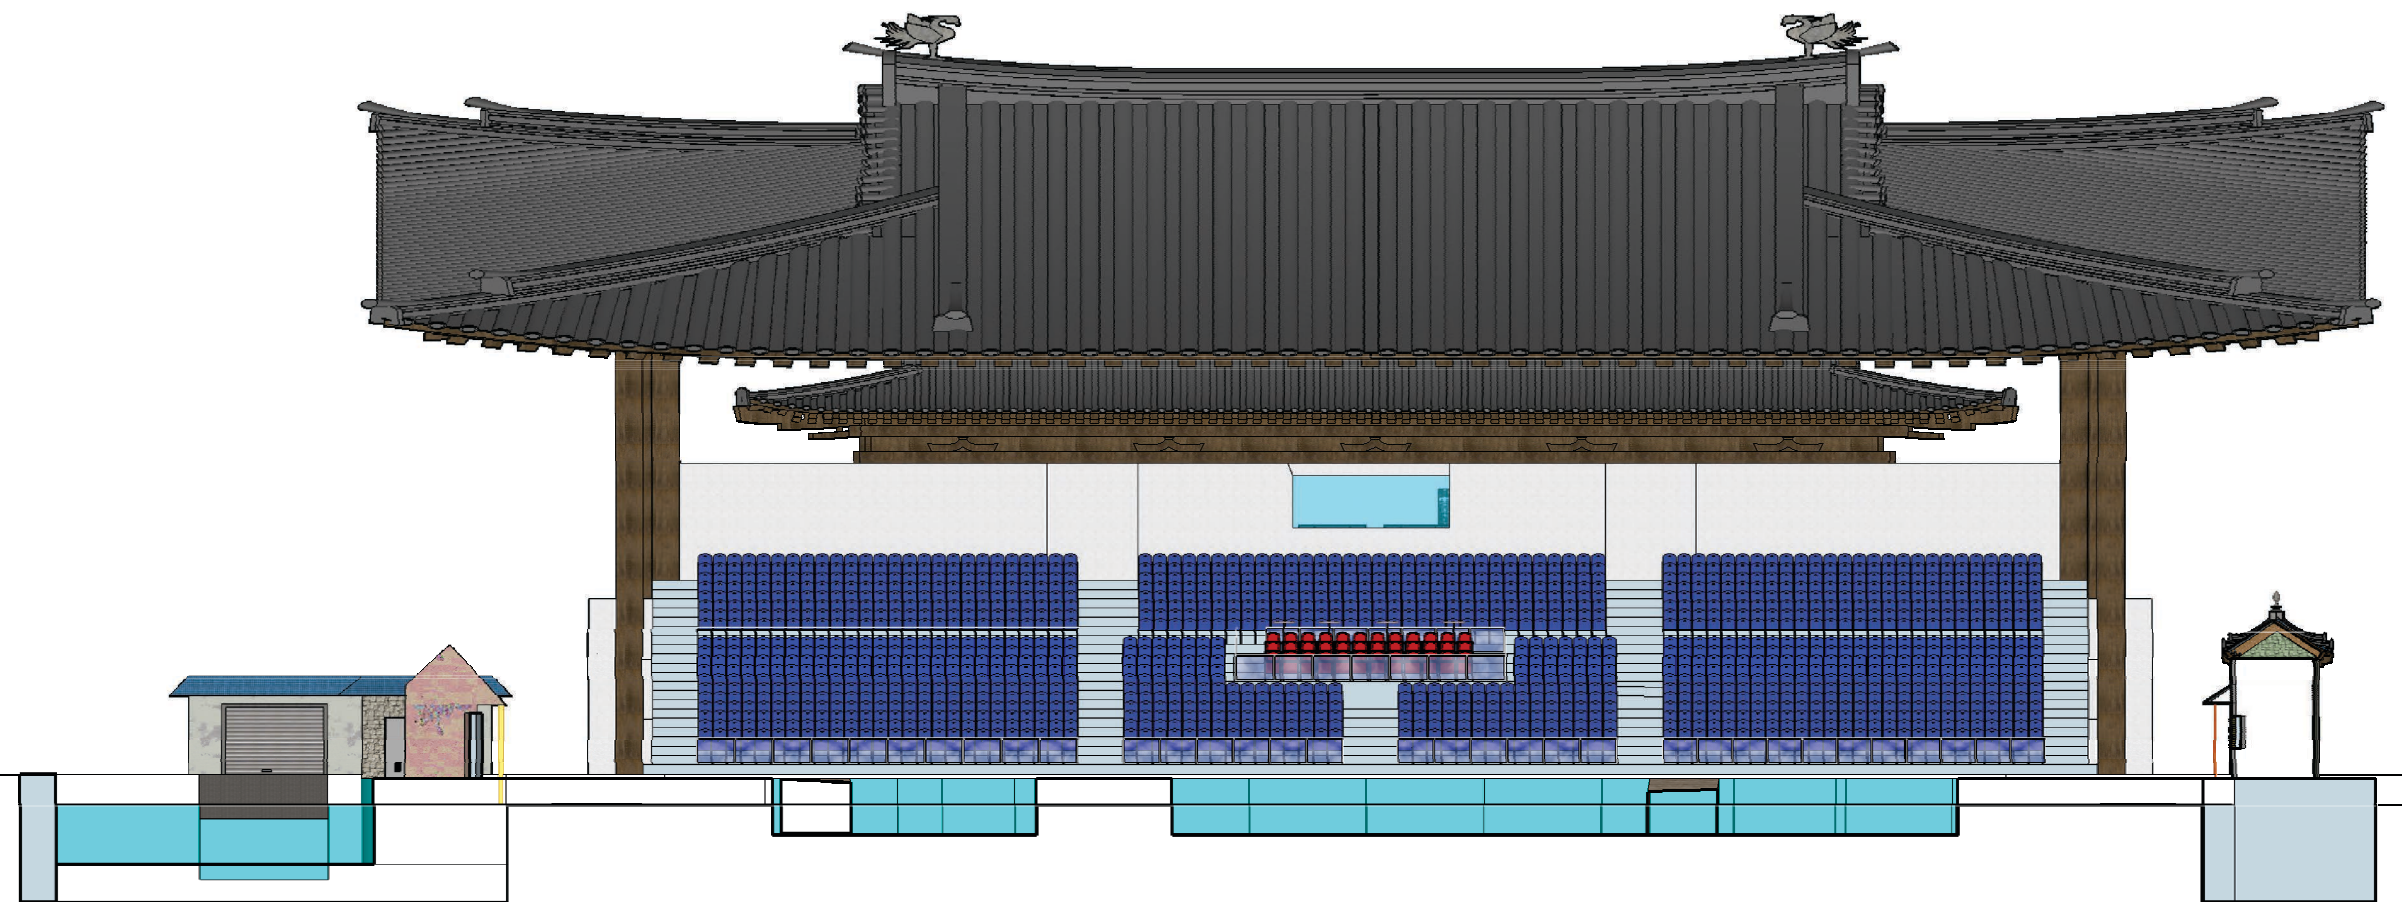

Design Schematic Only - NOT FOR CONSTRUCTION. Designs, Ideas, Schematics, Inventions, Copyright Mirage Entertainment, Inc..
设计 Schematic 只-不建设。设计, 想法, 只需要设计纲要-不是施工的。设计, 想法, 总纲, 创意, 幻景娱乐公司版权


Scale 1mm=200mm



BLACKSTONE

黑石号动作特技秀

Plans – Plot Plans 平面图-平面点 • Front Section 6前剖面6

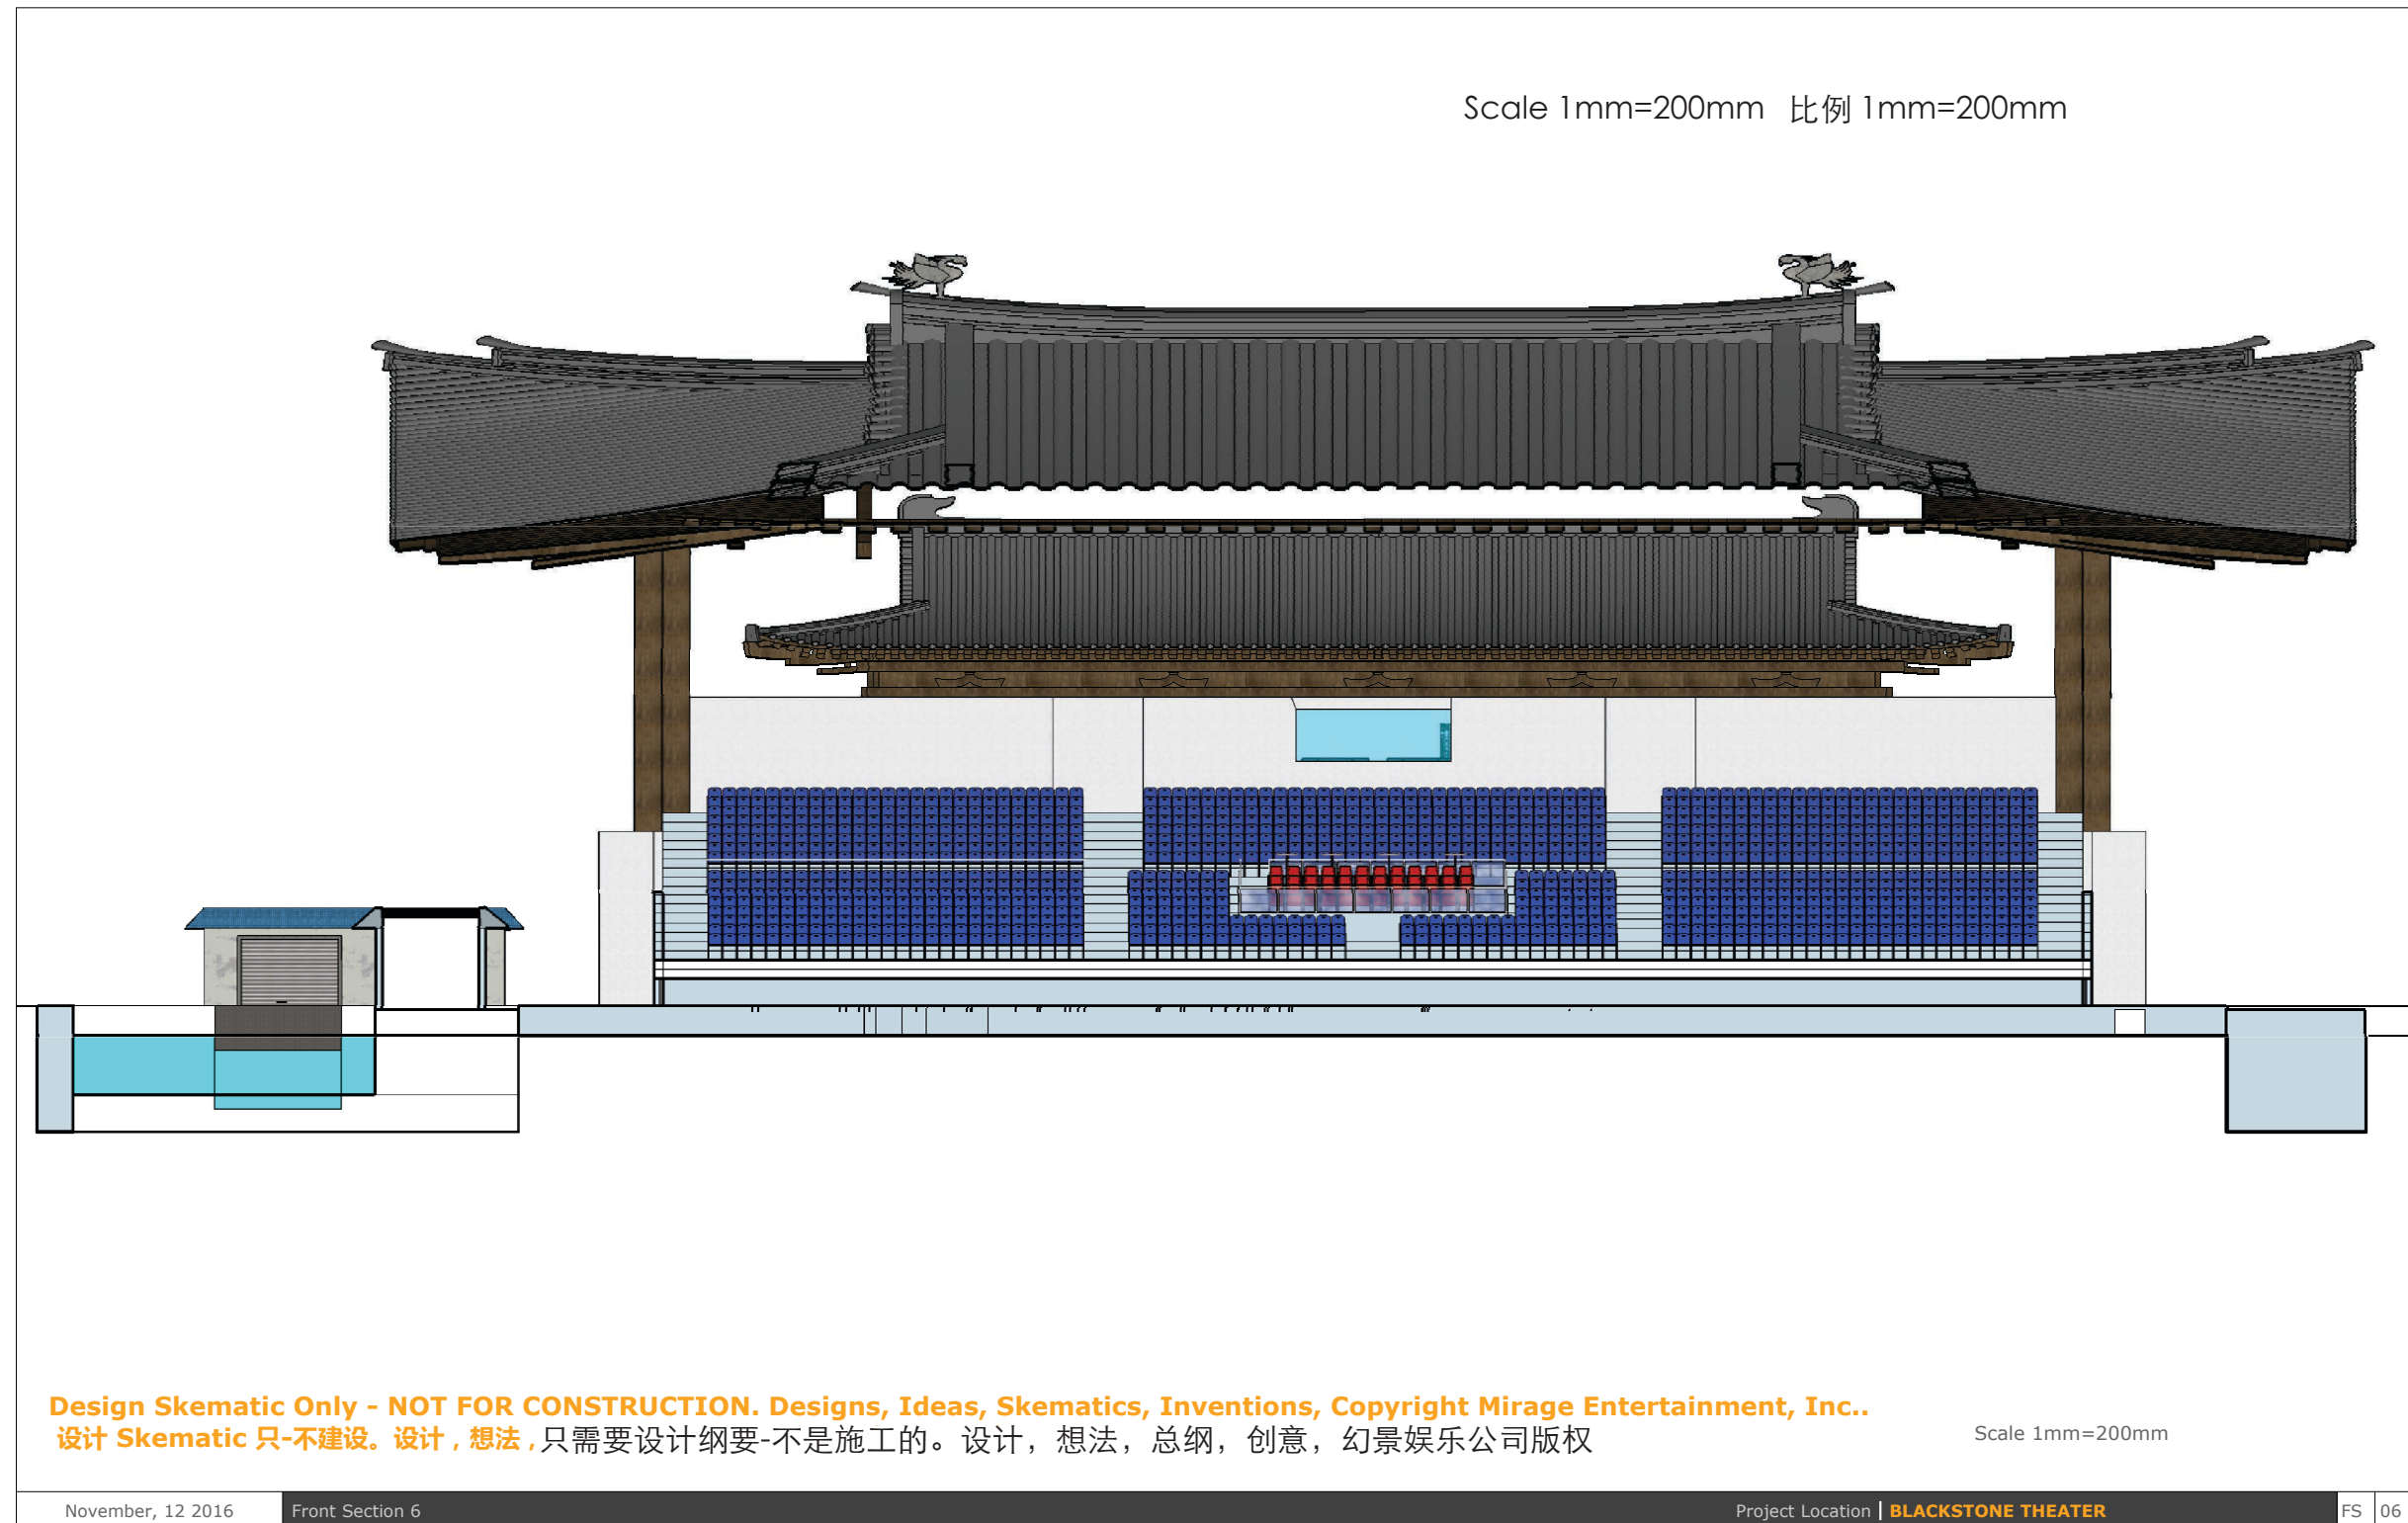




BLACKSTONE

黑石号动作特技秀

Plans – Plot Plans 平面图-平面点 • Front Section 7 前剖面7

Scale 1mm=200mm 比例 1mm=200mm

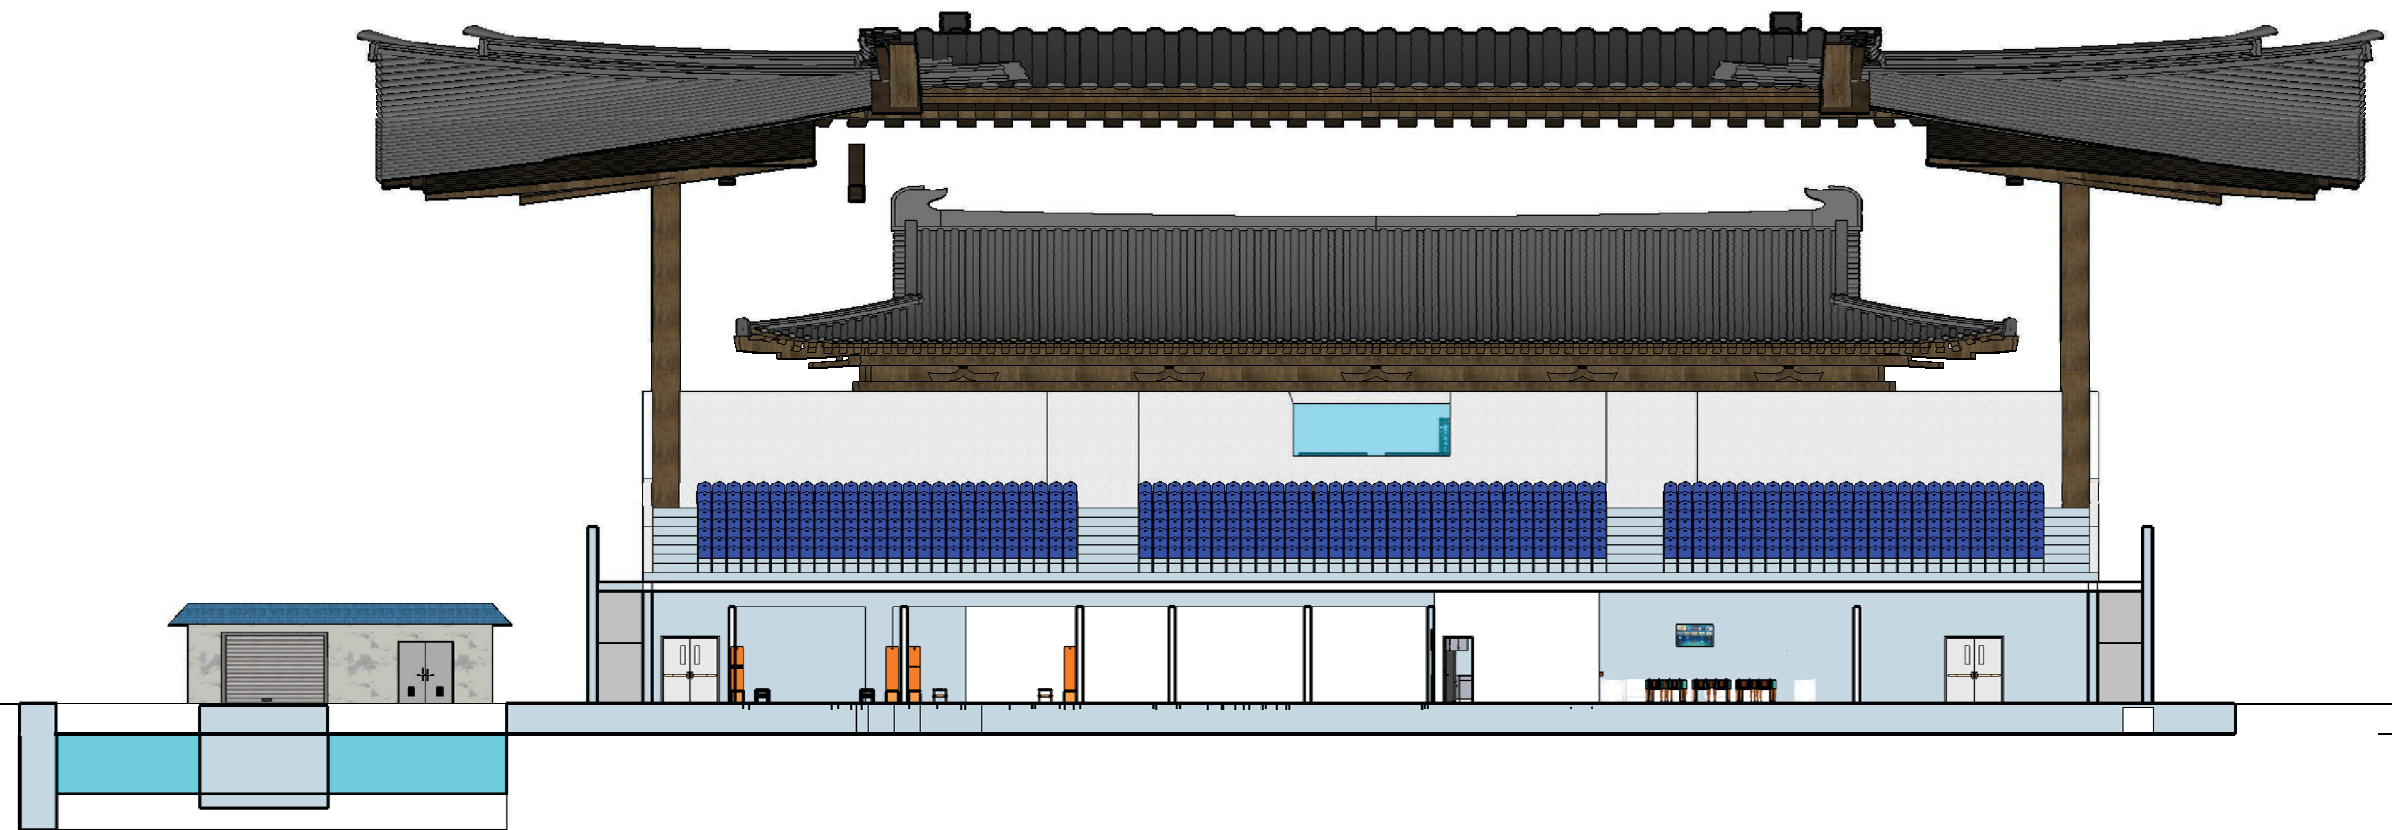

Design Skematic Only - NOT FOR CONSTRUCTION. Designs, Ideas, Skematics, Inventions, Copyright Mirage Entertainment, Inc..
设计 Skematic 只-不建设。设计, 想法, 只需要设计纲要-不是施工的。设计, 想法, 总纲, 创意, 幻景娱乐公司版权

Scale 1mm=200mm




BLACKSTONE

黑石号动作特技秀

Plans – Plot Plans 平面图-平面点 • Front Section 8 前剖面8

Scale 1mm=200mm 比例 1mm=200mm

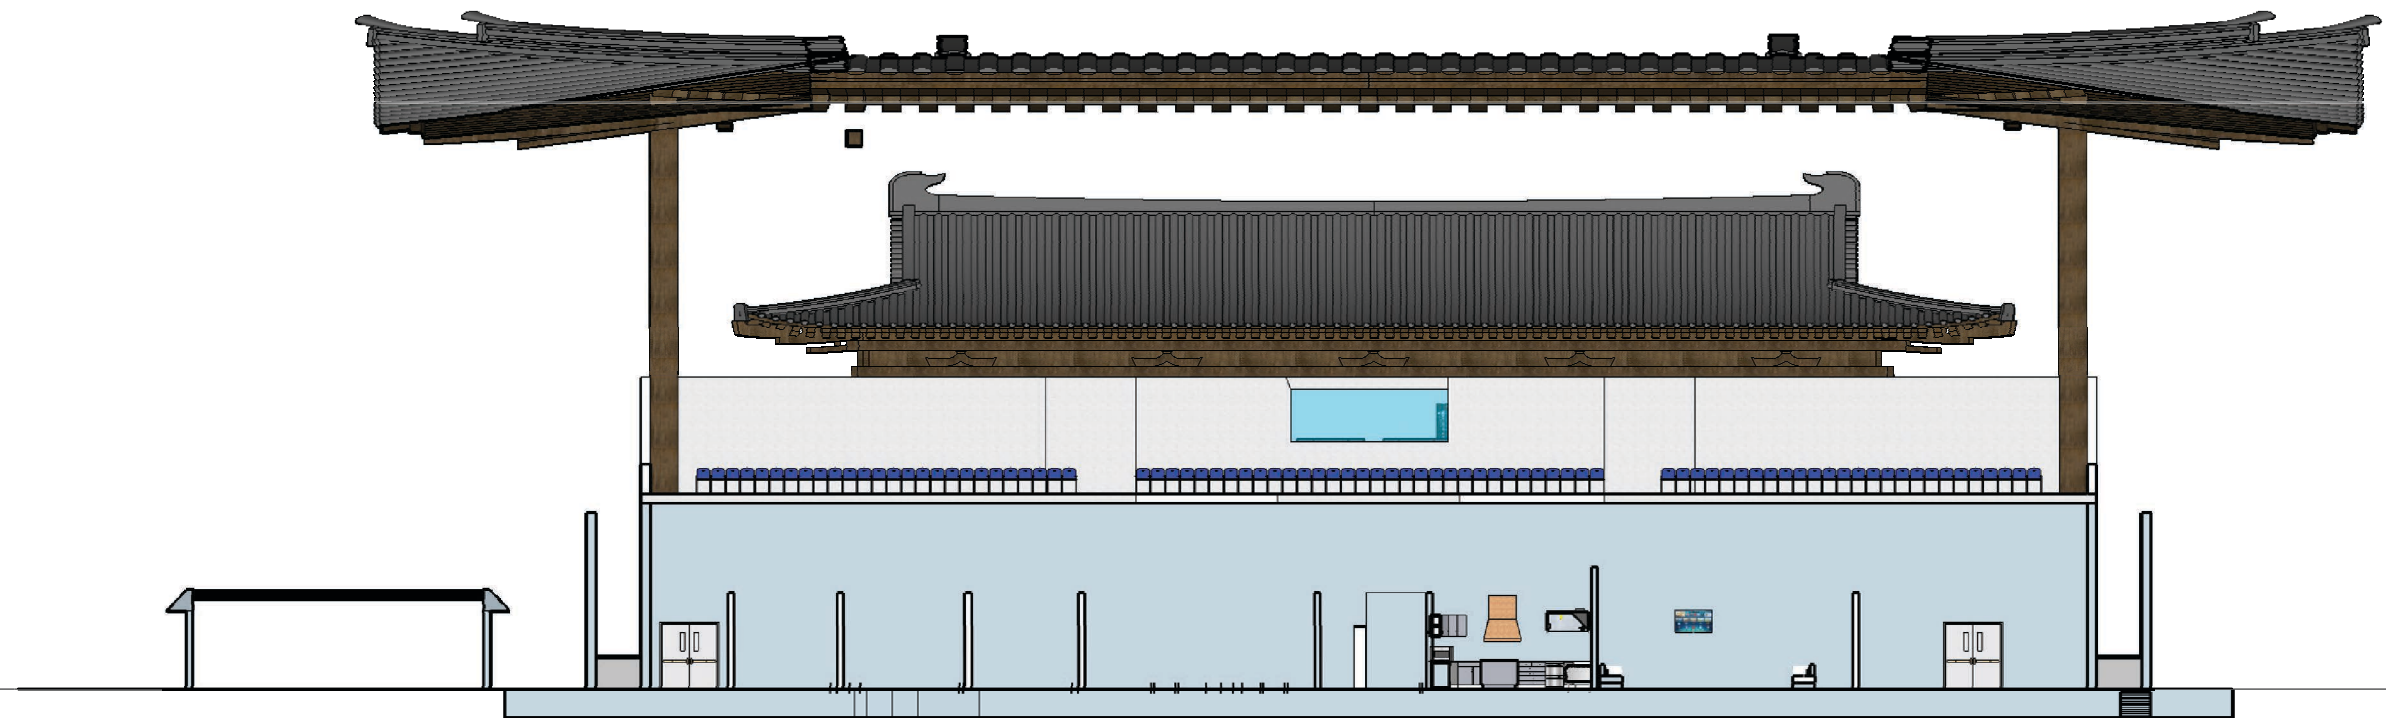

Design Skematic Only - NOT FOR CONSTRUCTION. Designs, Ideas, Skematics, Inventions, Copyright Mirage Entertainment, Inc..
设计 Skematic 只-不建设。设计，想法，只需要设计纲要-不是施工的。设计，想法，总纲，创意，幻景娱乐公司版权

Scale 1mm=200mm




BLACKSTONE

黑石号动作特技秀

Plans – Plot Plans 平面图-平面点 • Front Section 9 前剖面9

Scale 1mm=200mm 比例 1mm=200mm

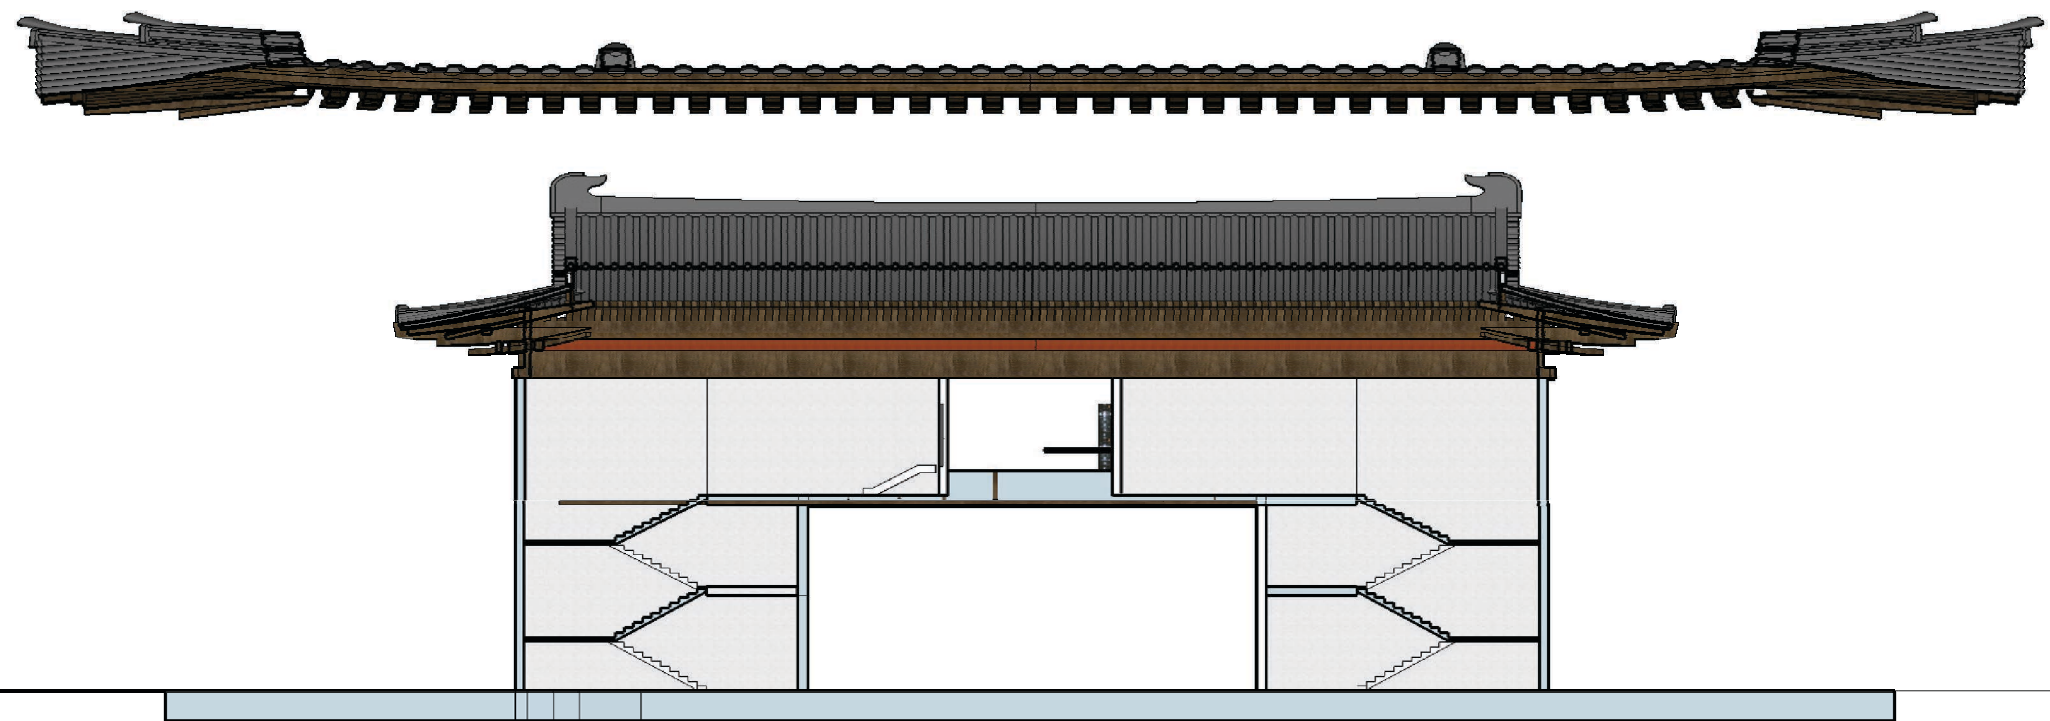


Design Schematic Only - NOT FOR CONSTRUCTION. Designs, Ideas, Schematics, Inventions, Copyright Mirage Entertainment, Inc..
设计 Schematic 只-不建设。设计, 想法, 只需要设计纲要-不是施工的。设计, 想法, 总纲, 创意, 幻景娱乐公司版权

Scale 1mm=200mm



黑石号动作特技秀


Plans – Plot Plans 平面图-平面点 • Top Section 1 顶部剖面1

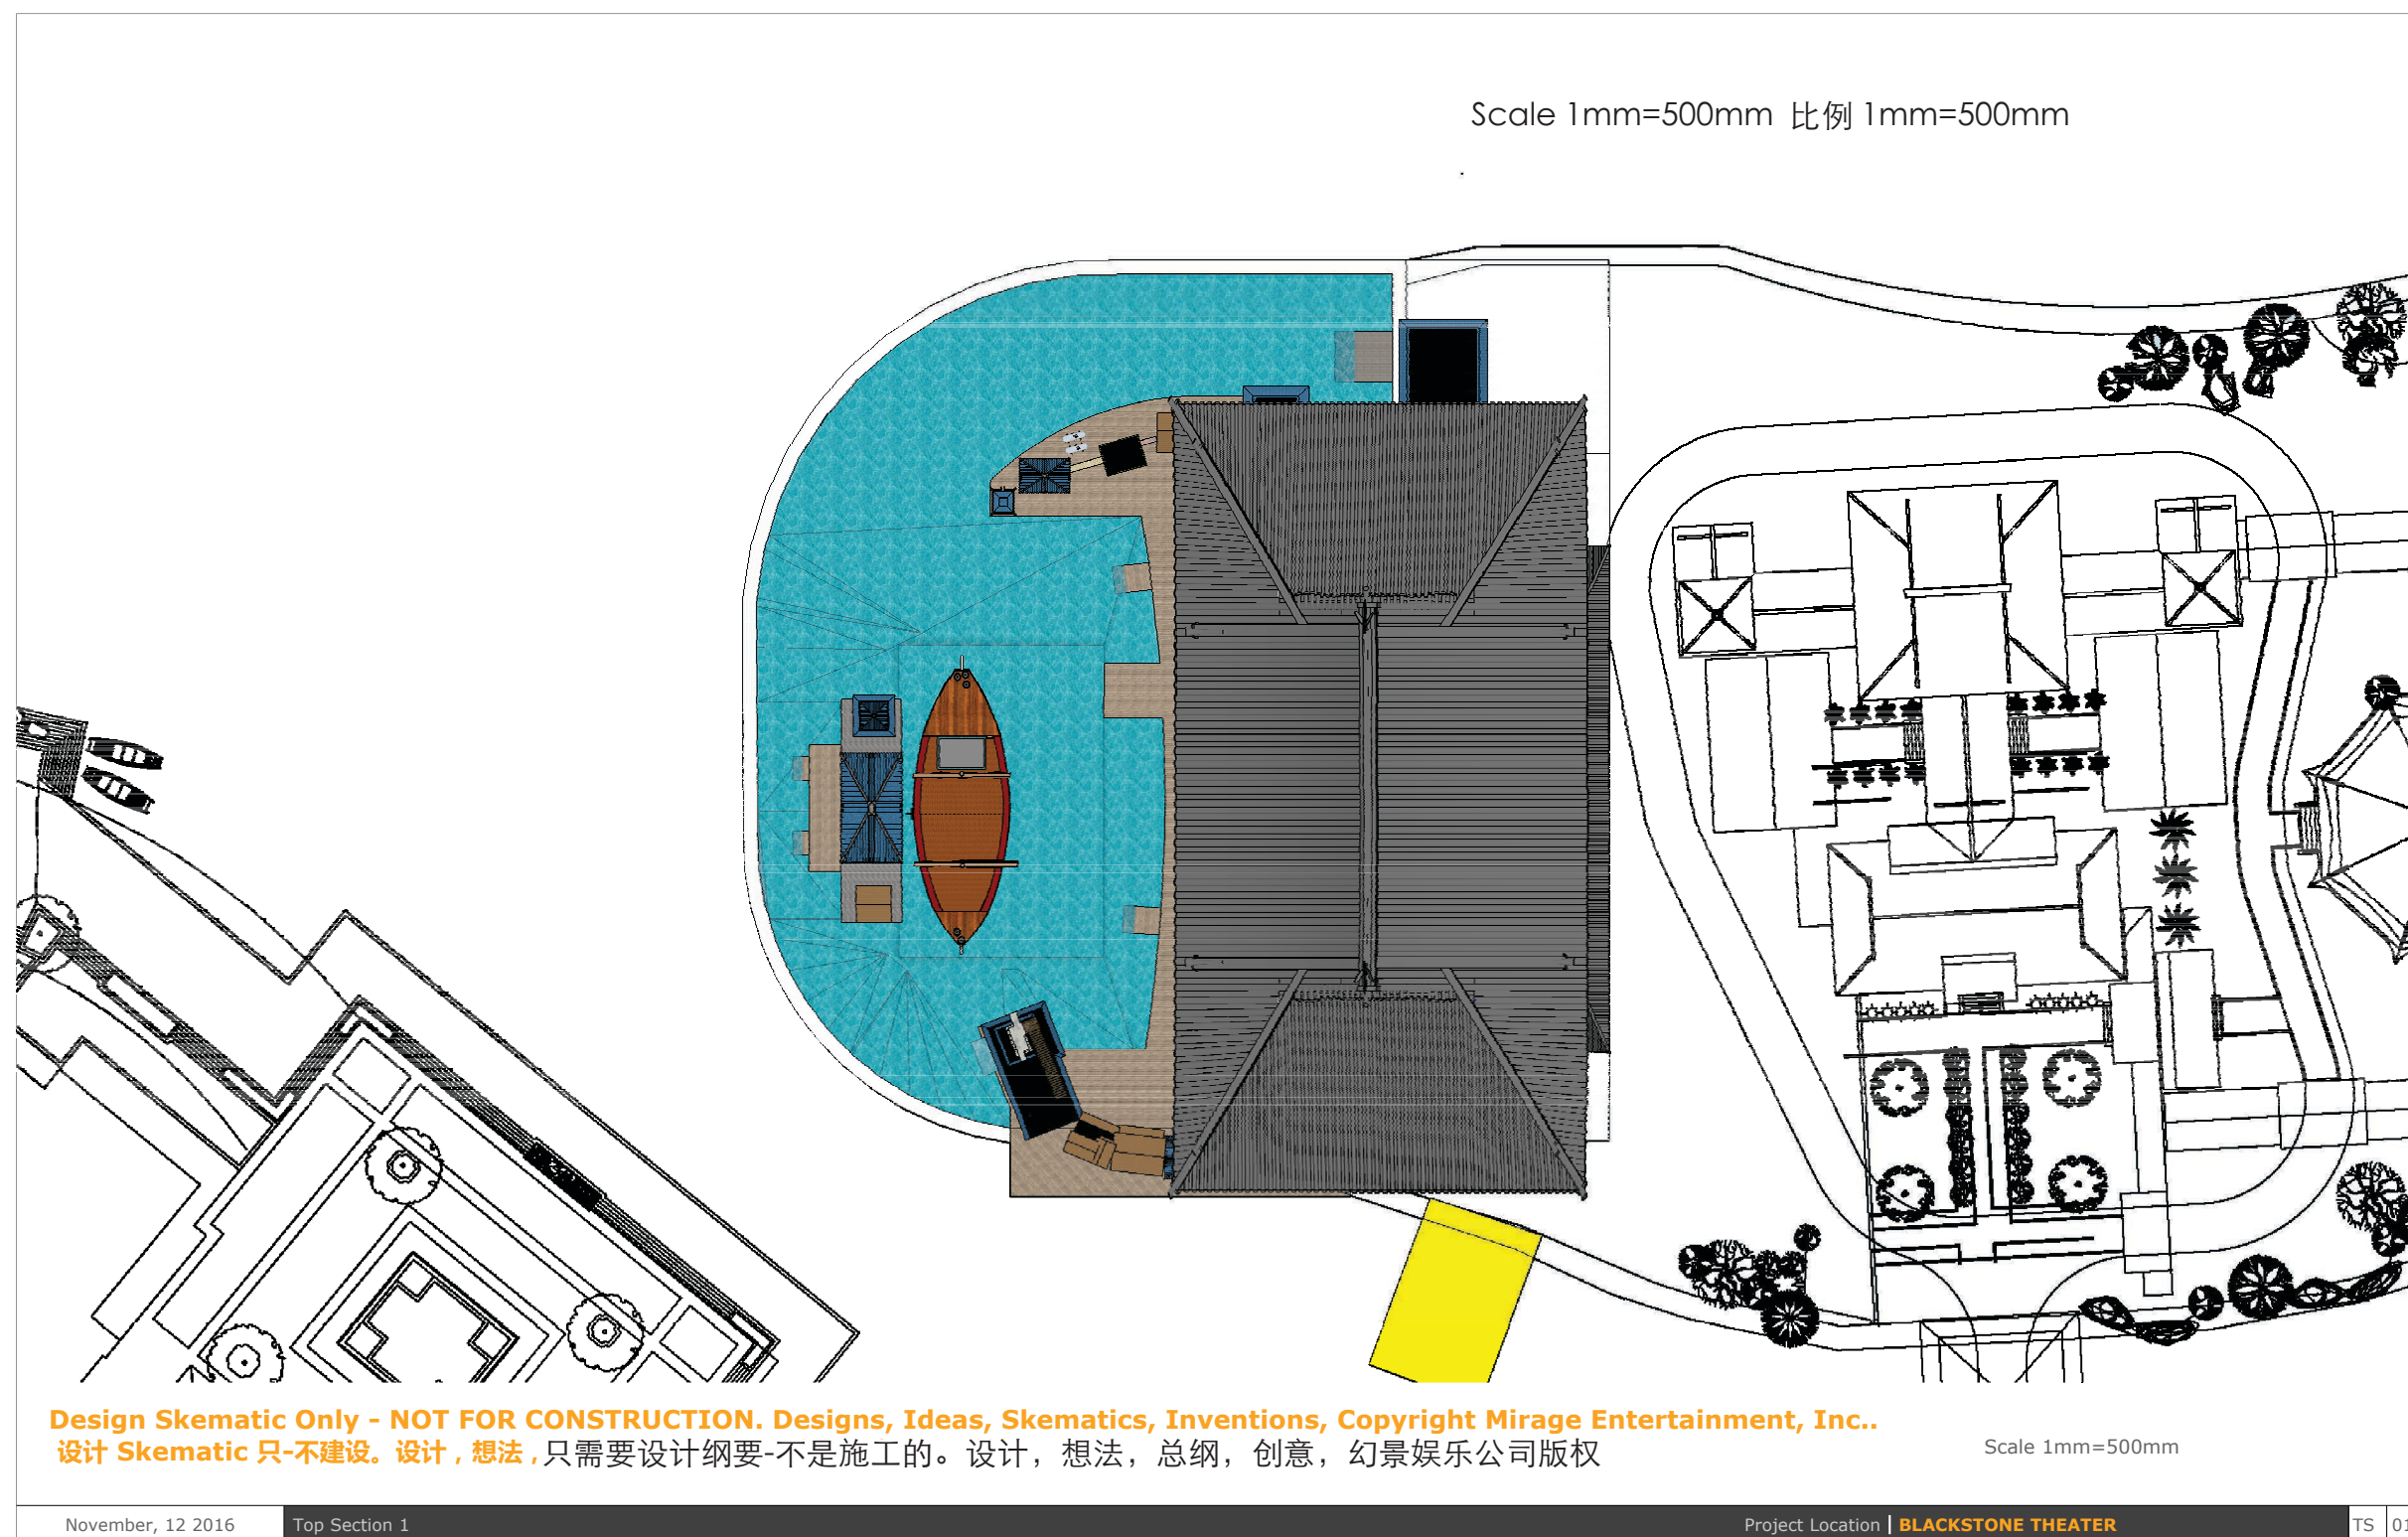



黑石号动作特技秀


Plans – Plot Plans 平面图-平面点 • Top Section 2 顶部剖面2

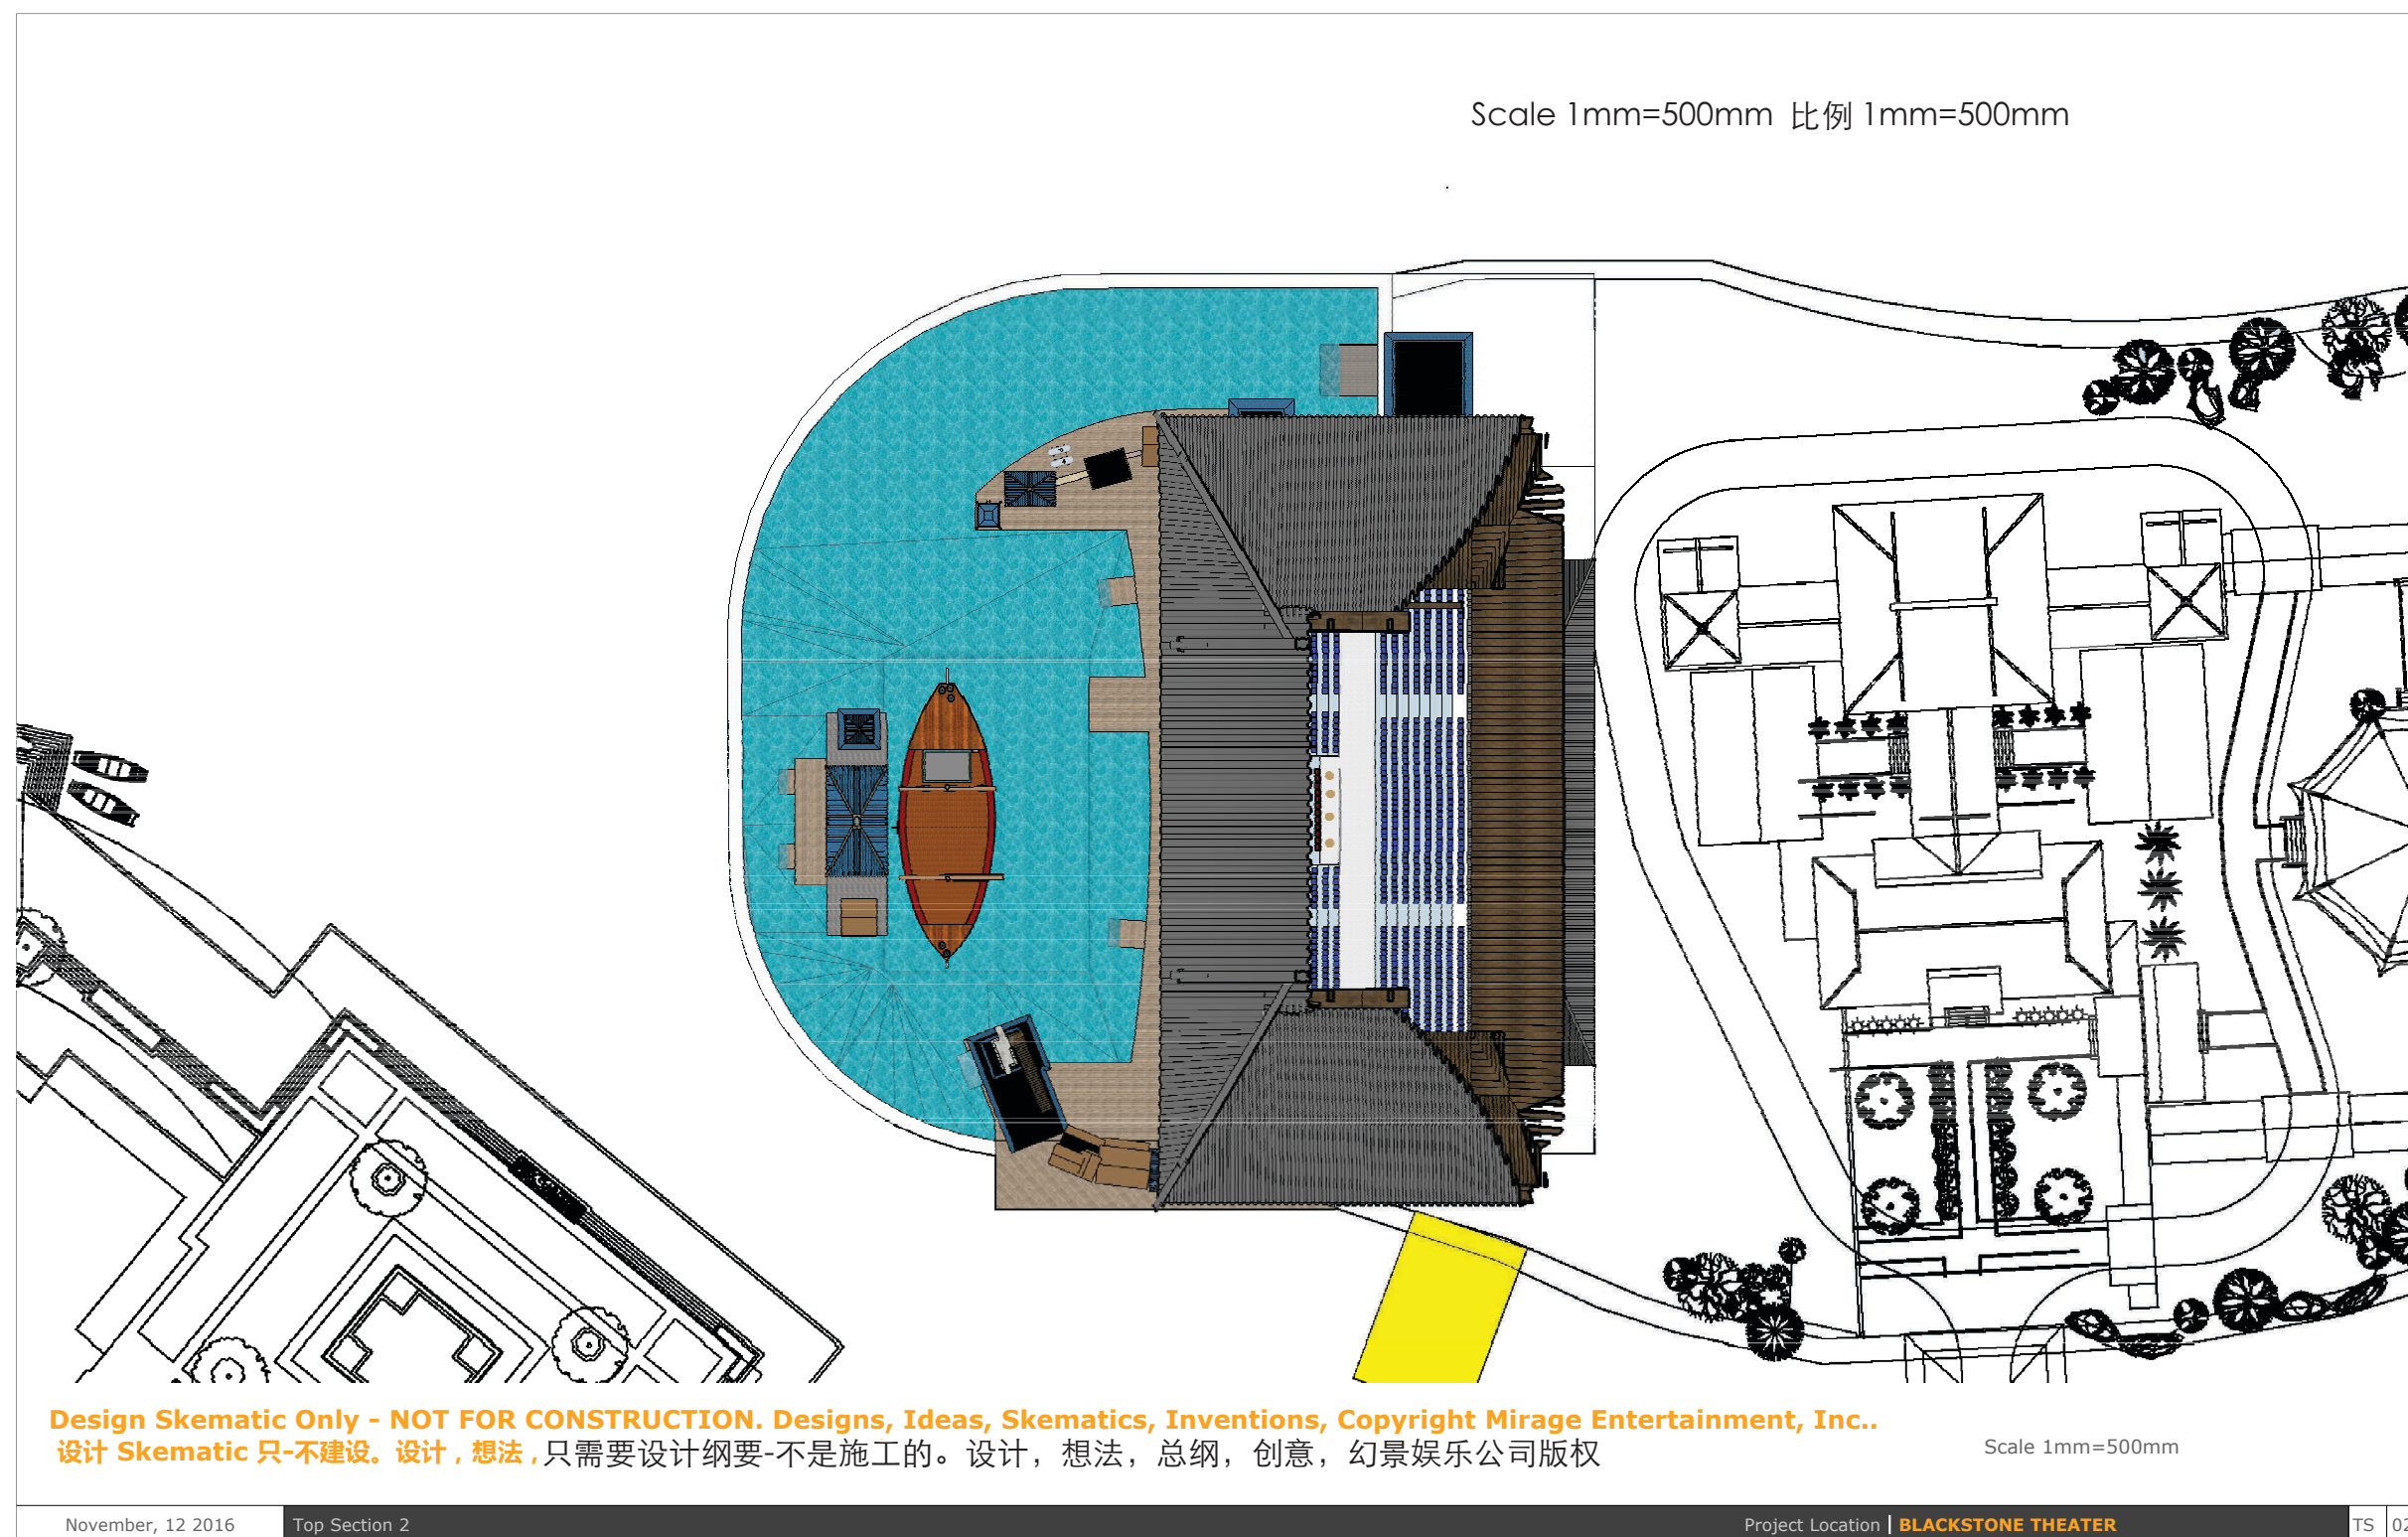



黑石号动作特技秀


Plans – Plot Plans 平面图-平面点 • Top Section 3 顶部剖面3

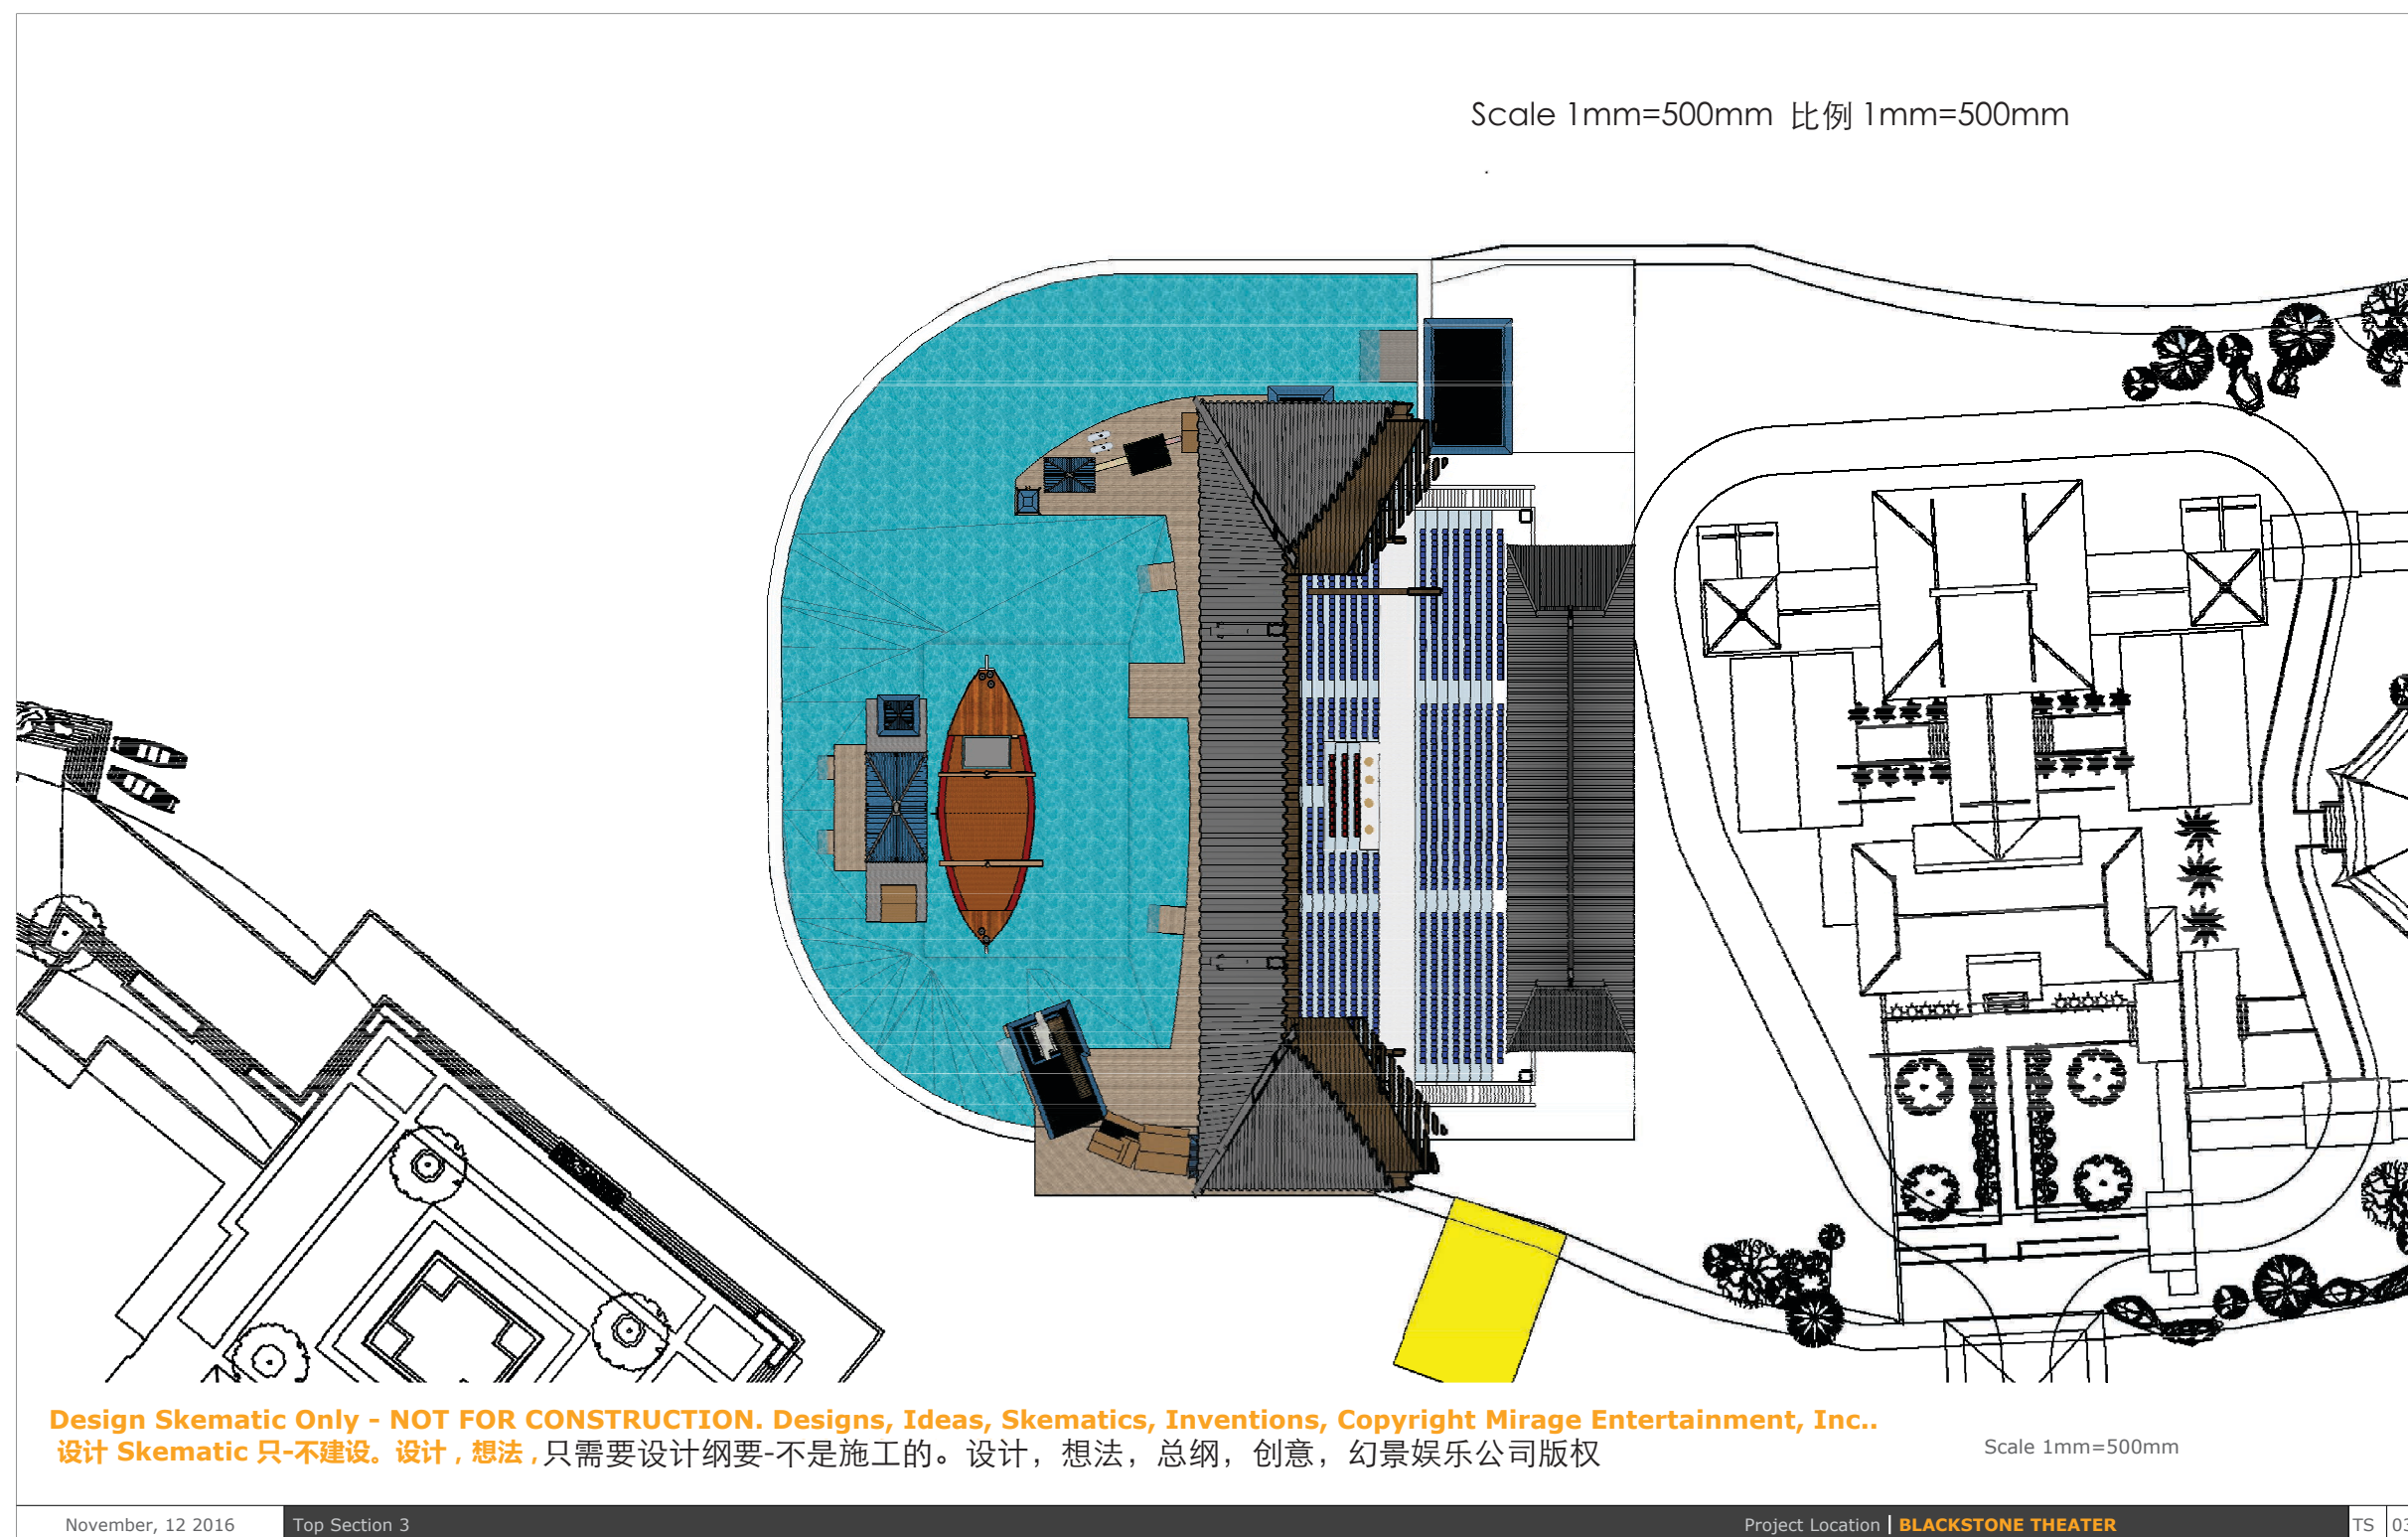



黑石号动作特技秀


Plans – Plot Plans 平面图-平面点 • Top Section 4 顶部剖面4

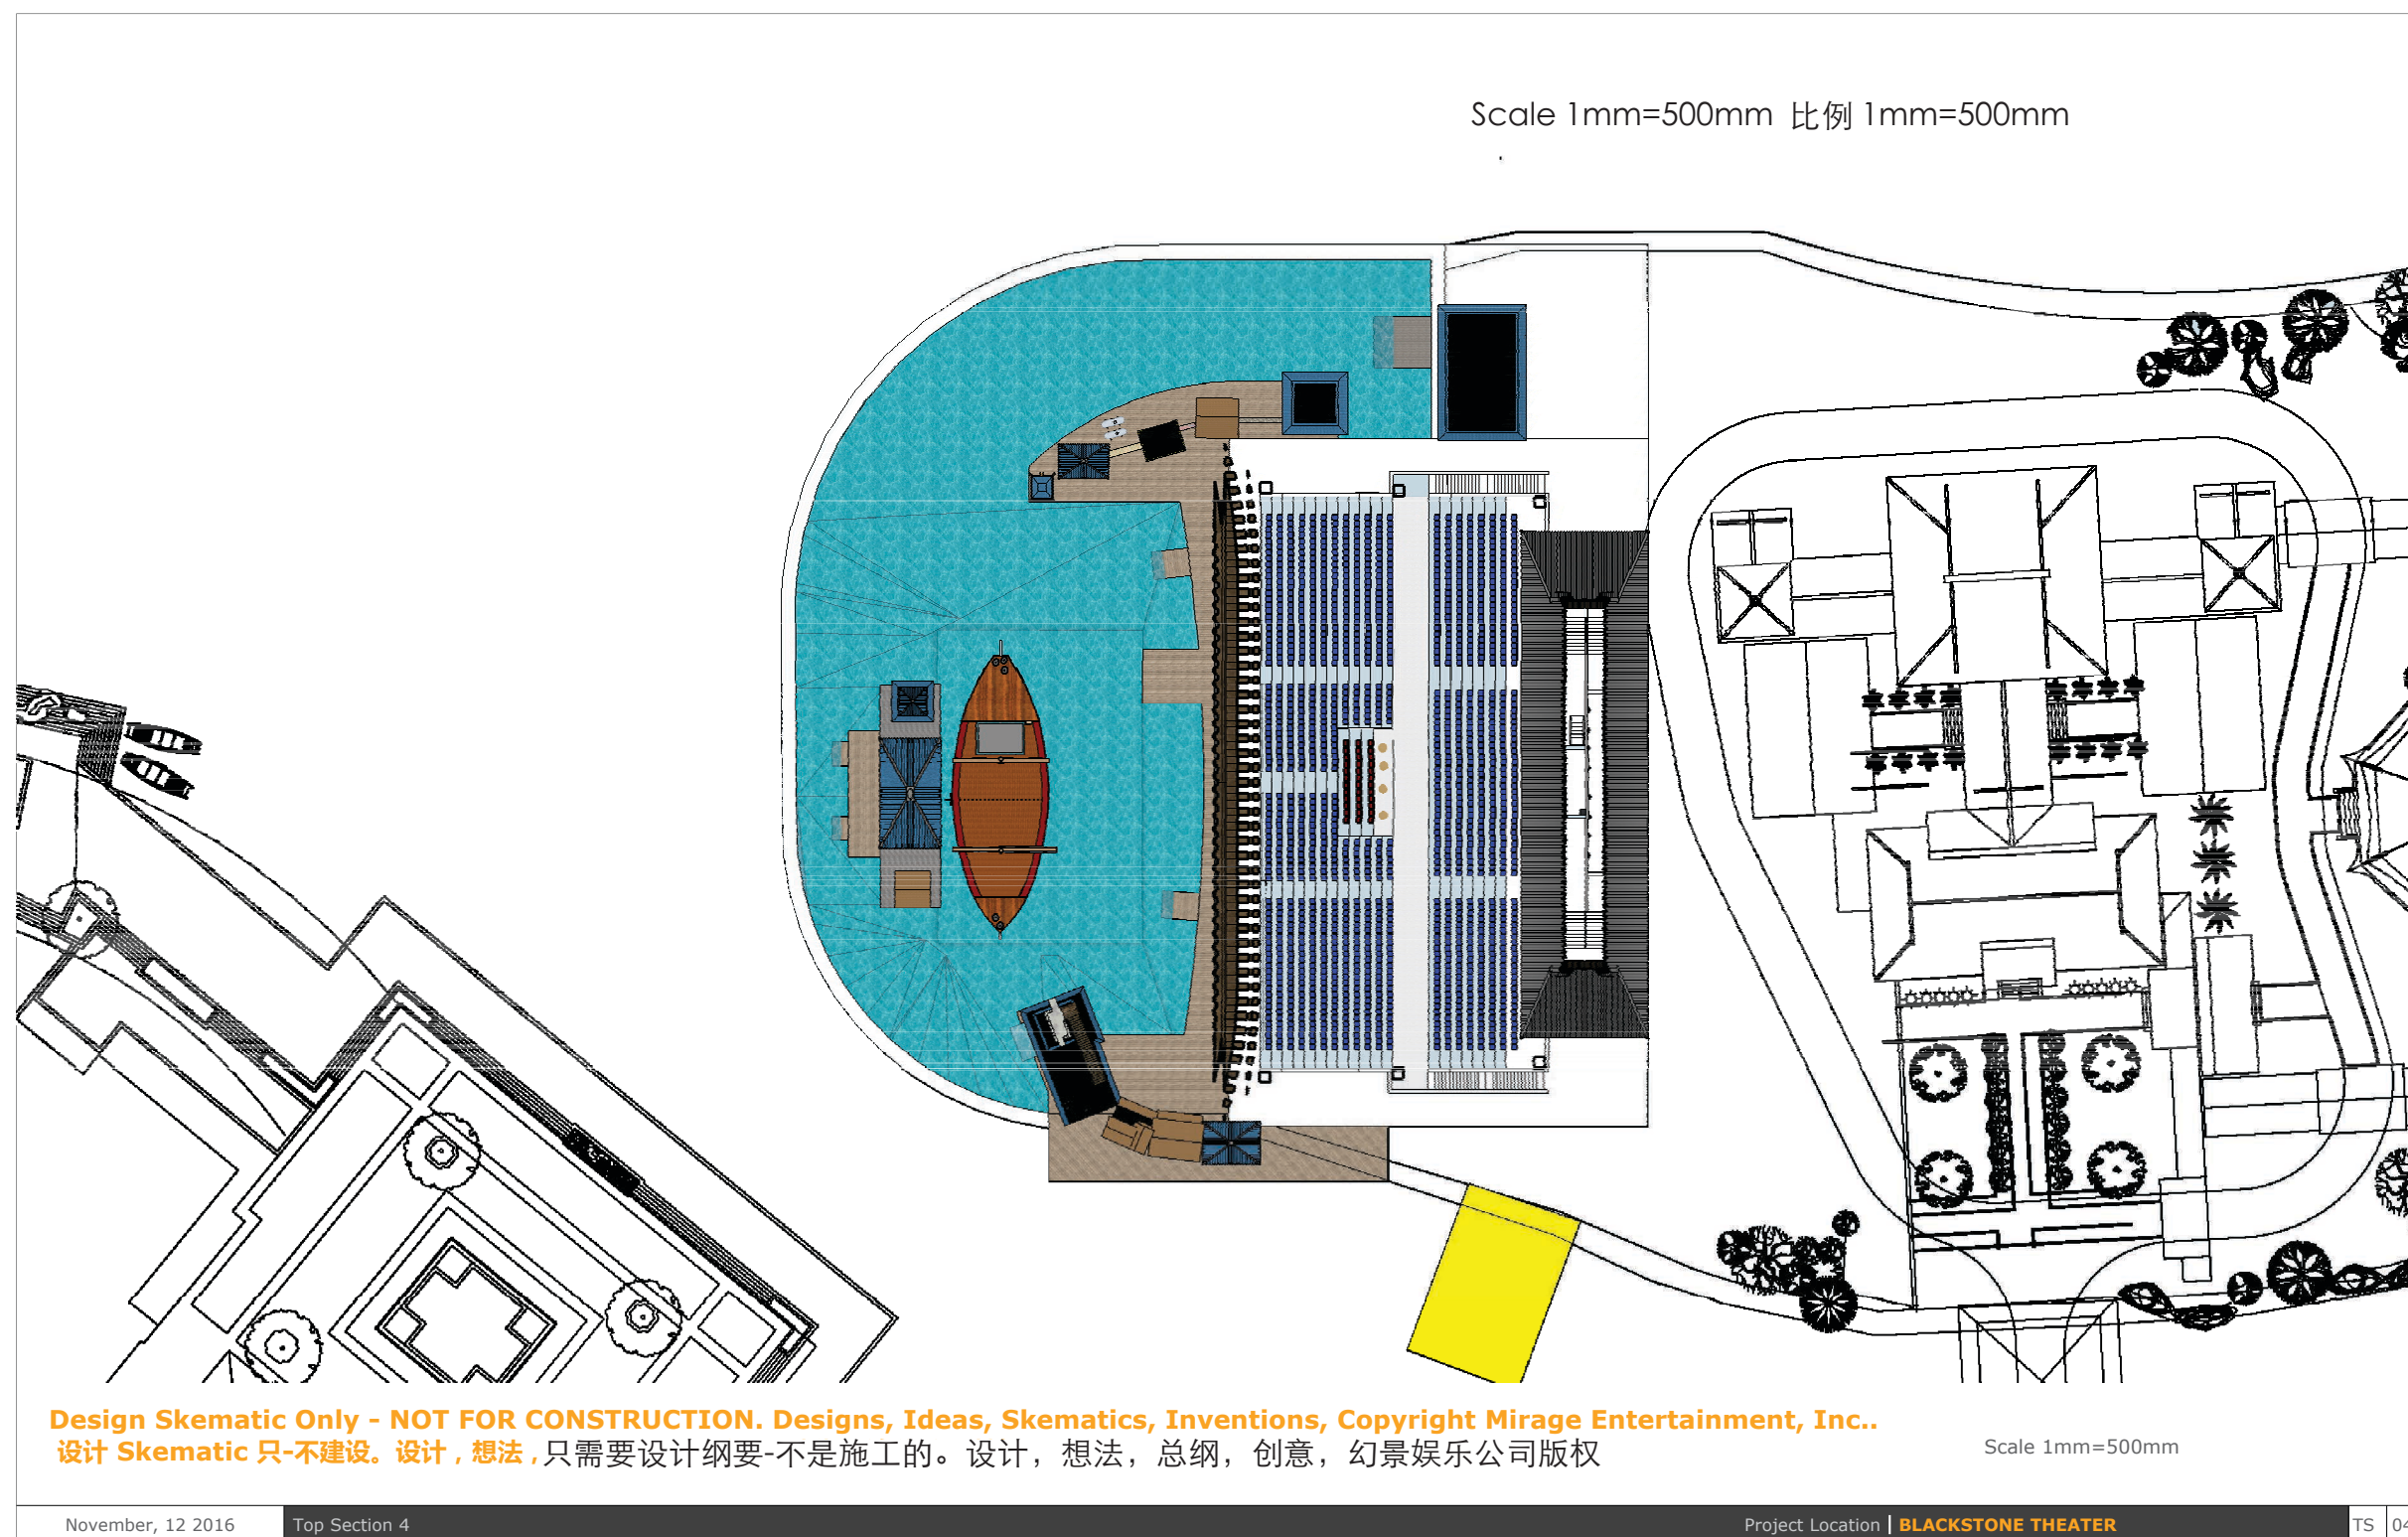



黑石号动作特技秀

Plans – Plot Plans 平面图-平面点 • Top Section 5 顶部剖面5

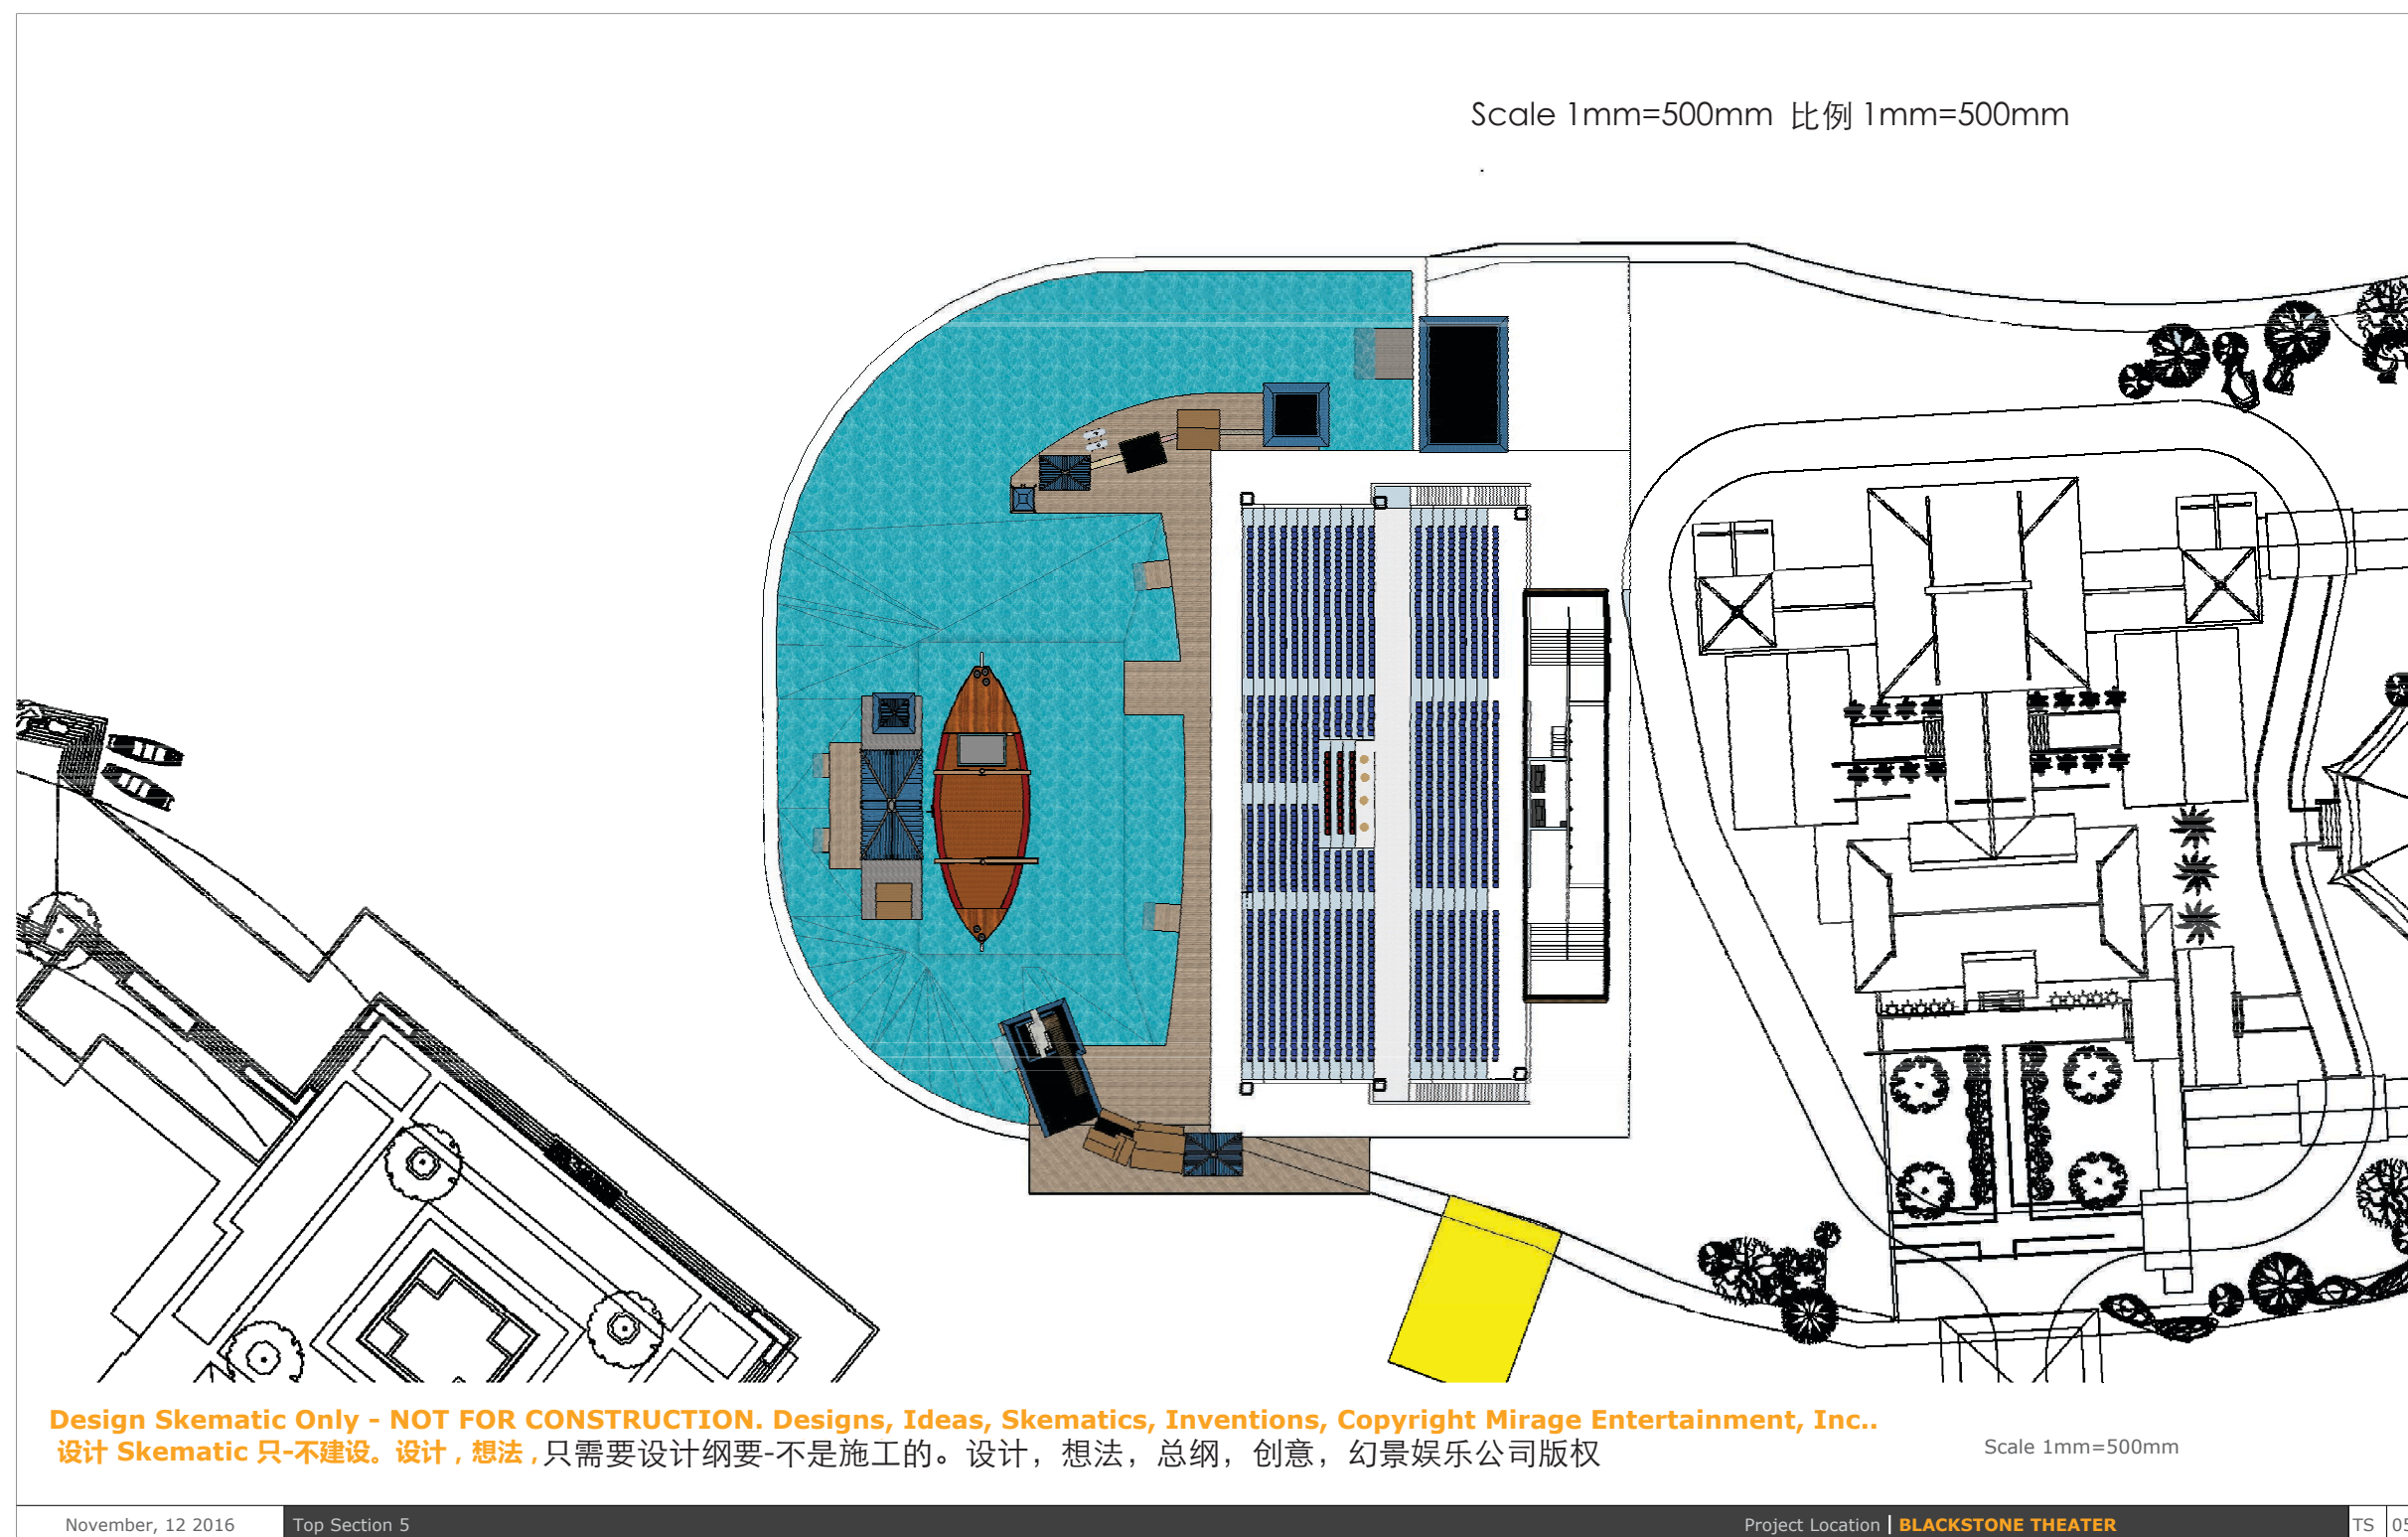




BLACKSTONE

黑石号动作特技秀


Plans – Plot Plans 平面图-平面点 • Top Section 6 顶部剖面6

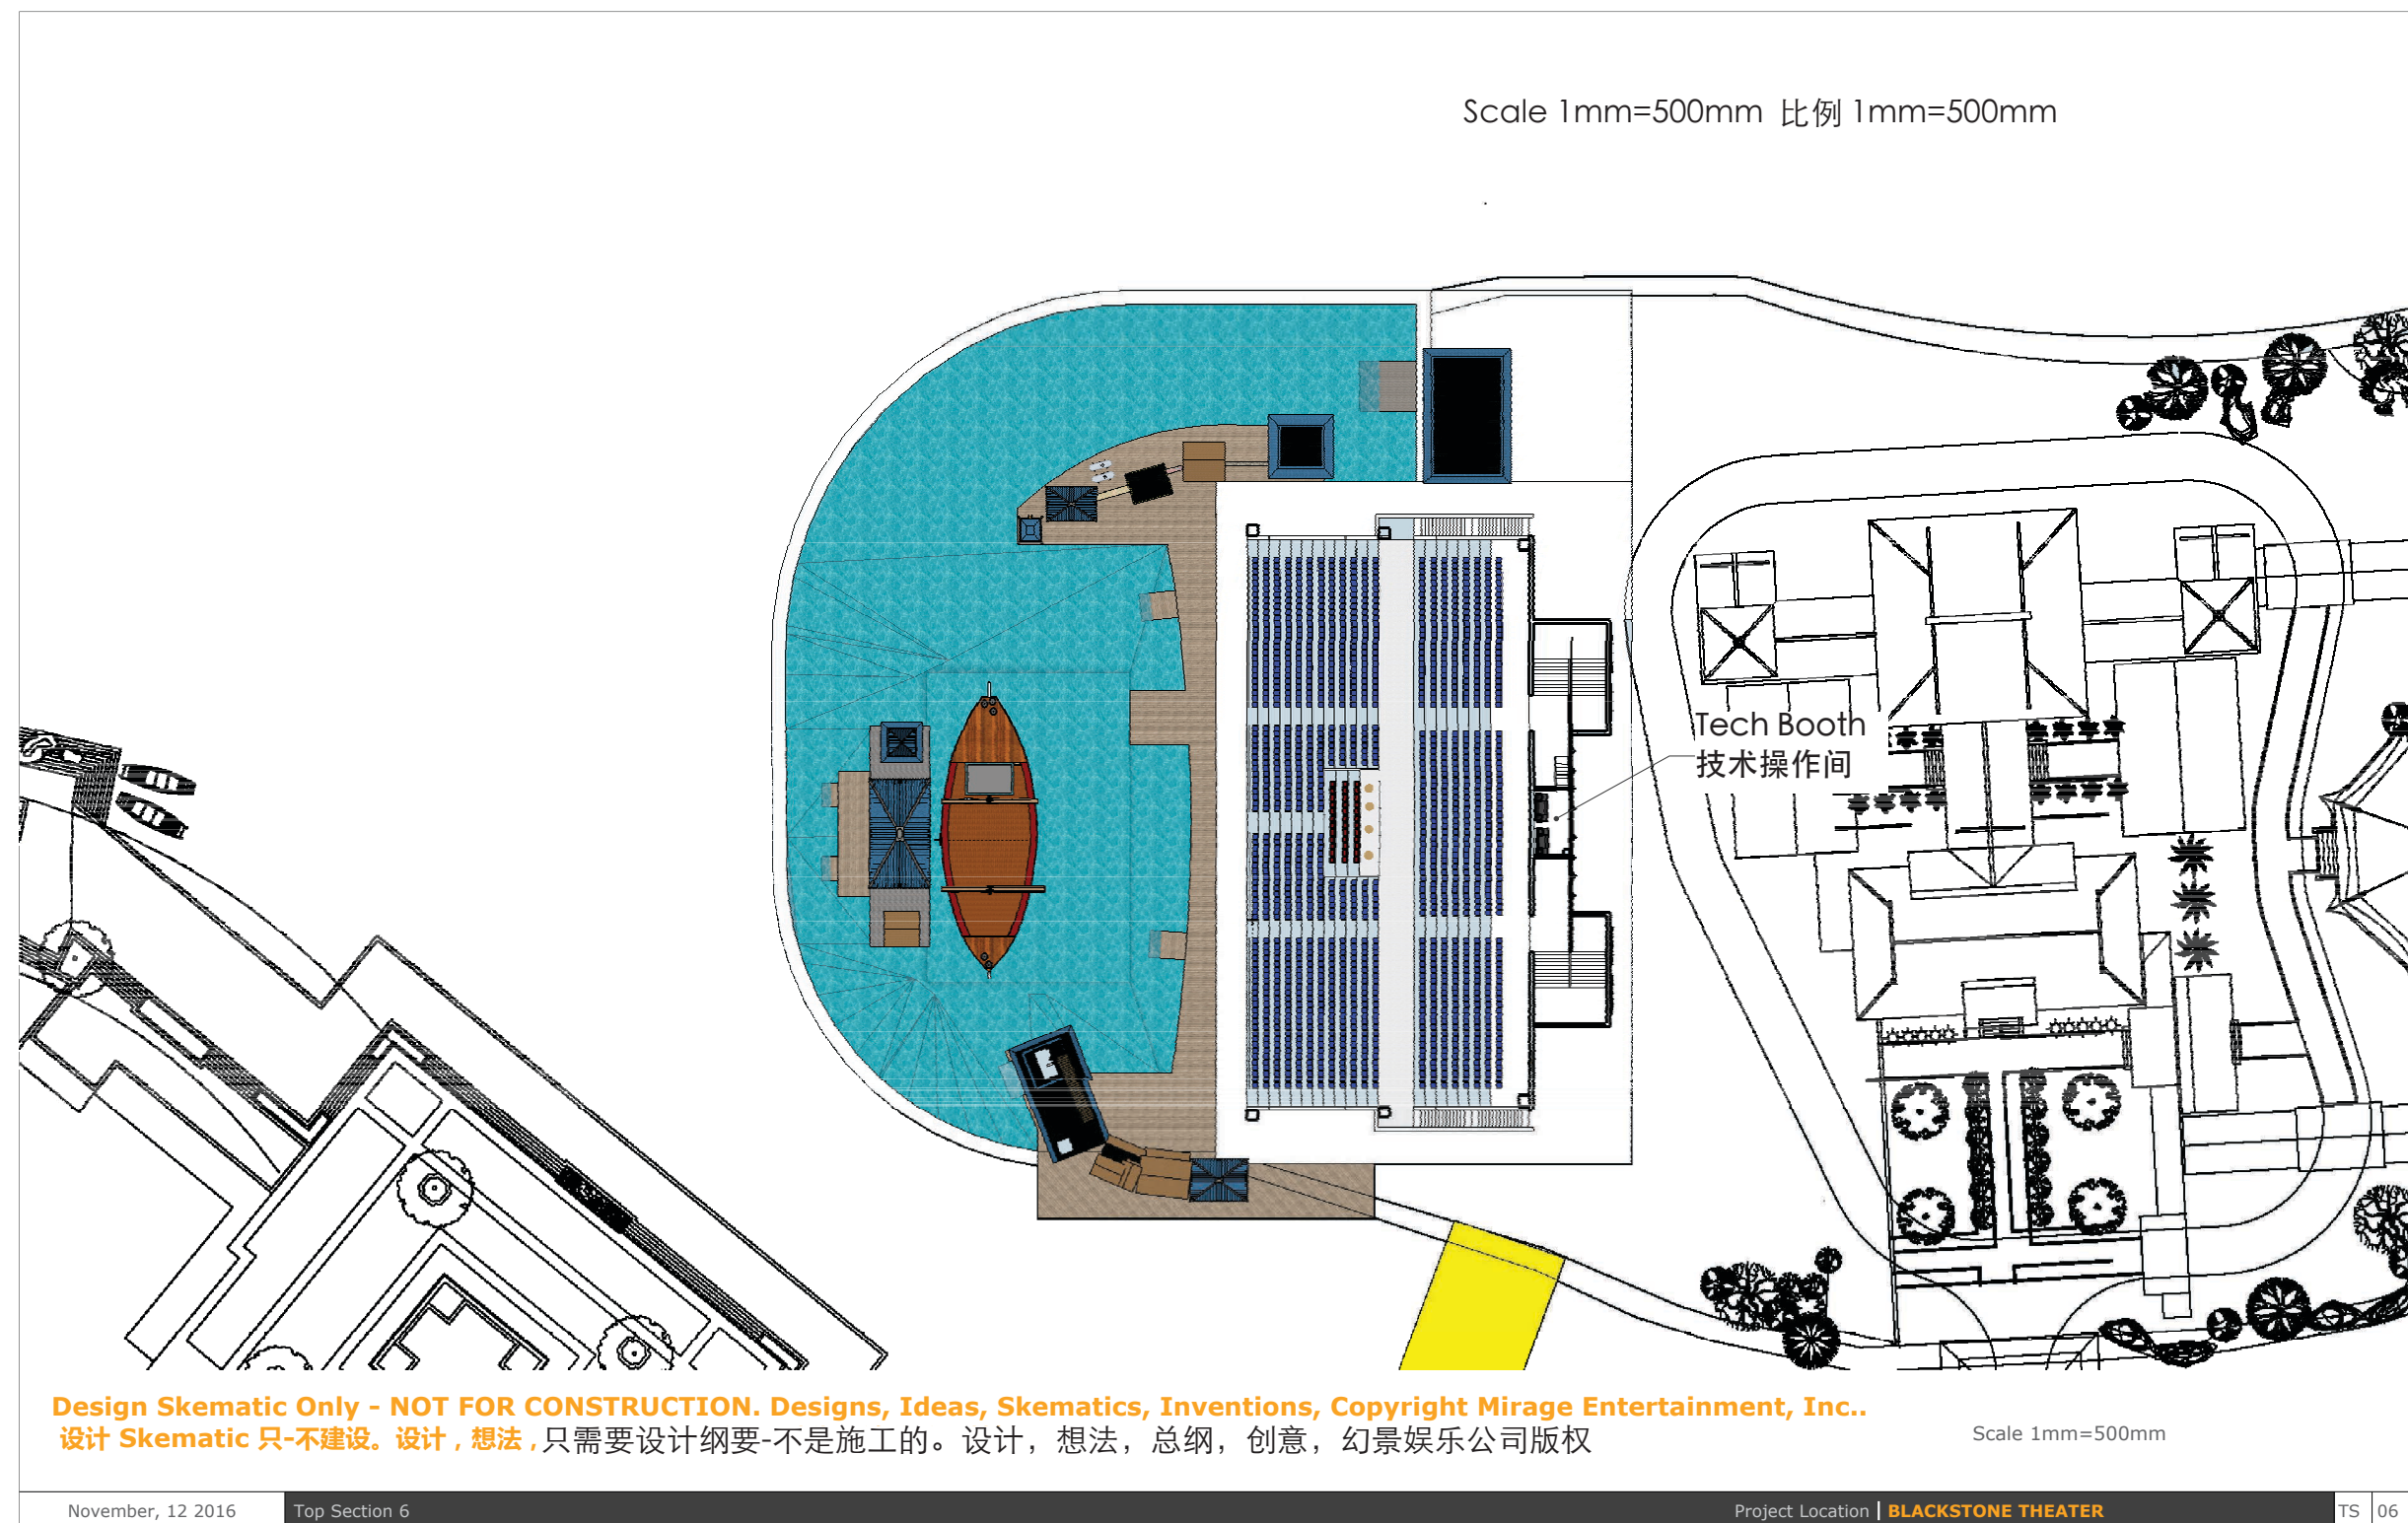



黑石号动作特技秀

Plans – Plot Plans 平面图-平面点 • Top Section 7 顶部剖面7

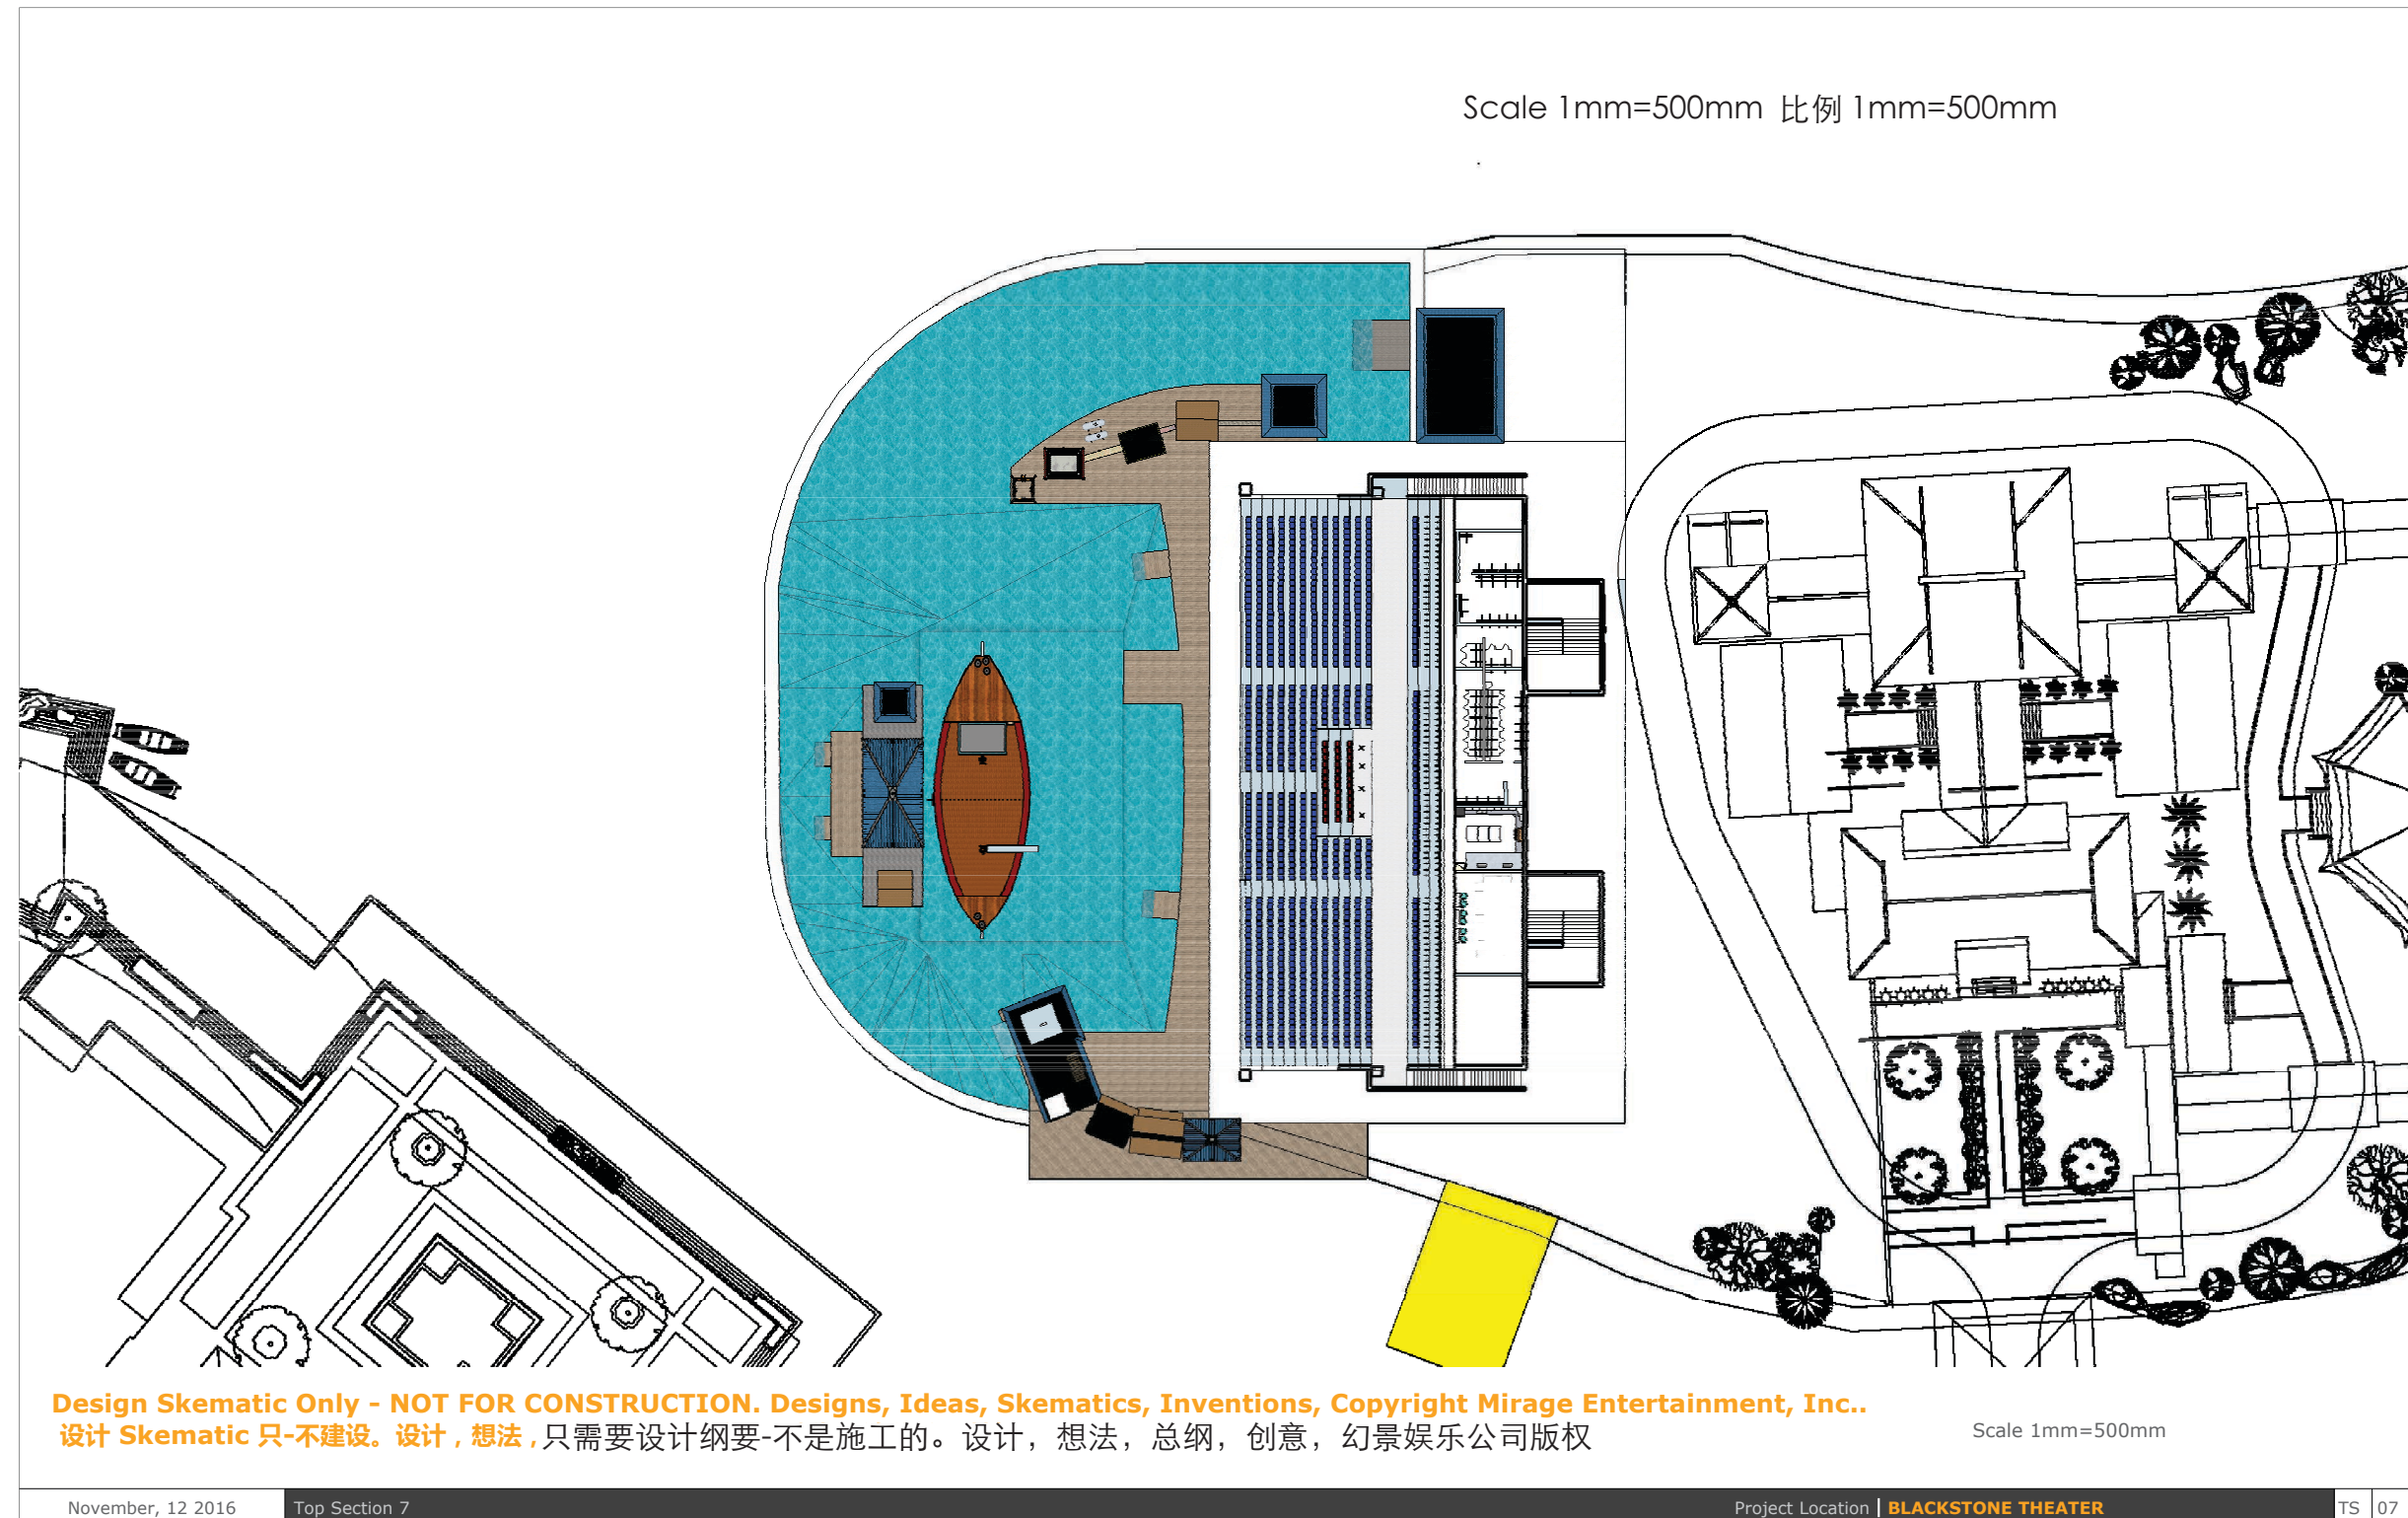




BLACKSTONE

黑石号动作特技秀


Plans – Plot Plans 平面图-平面点 • Top Section 8 顶部剖面8

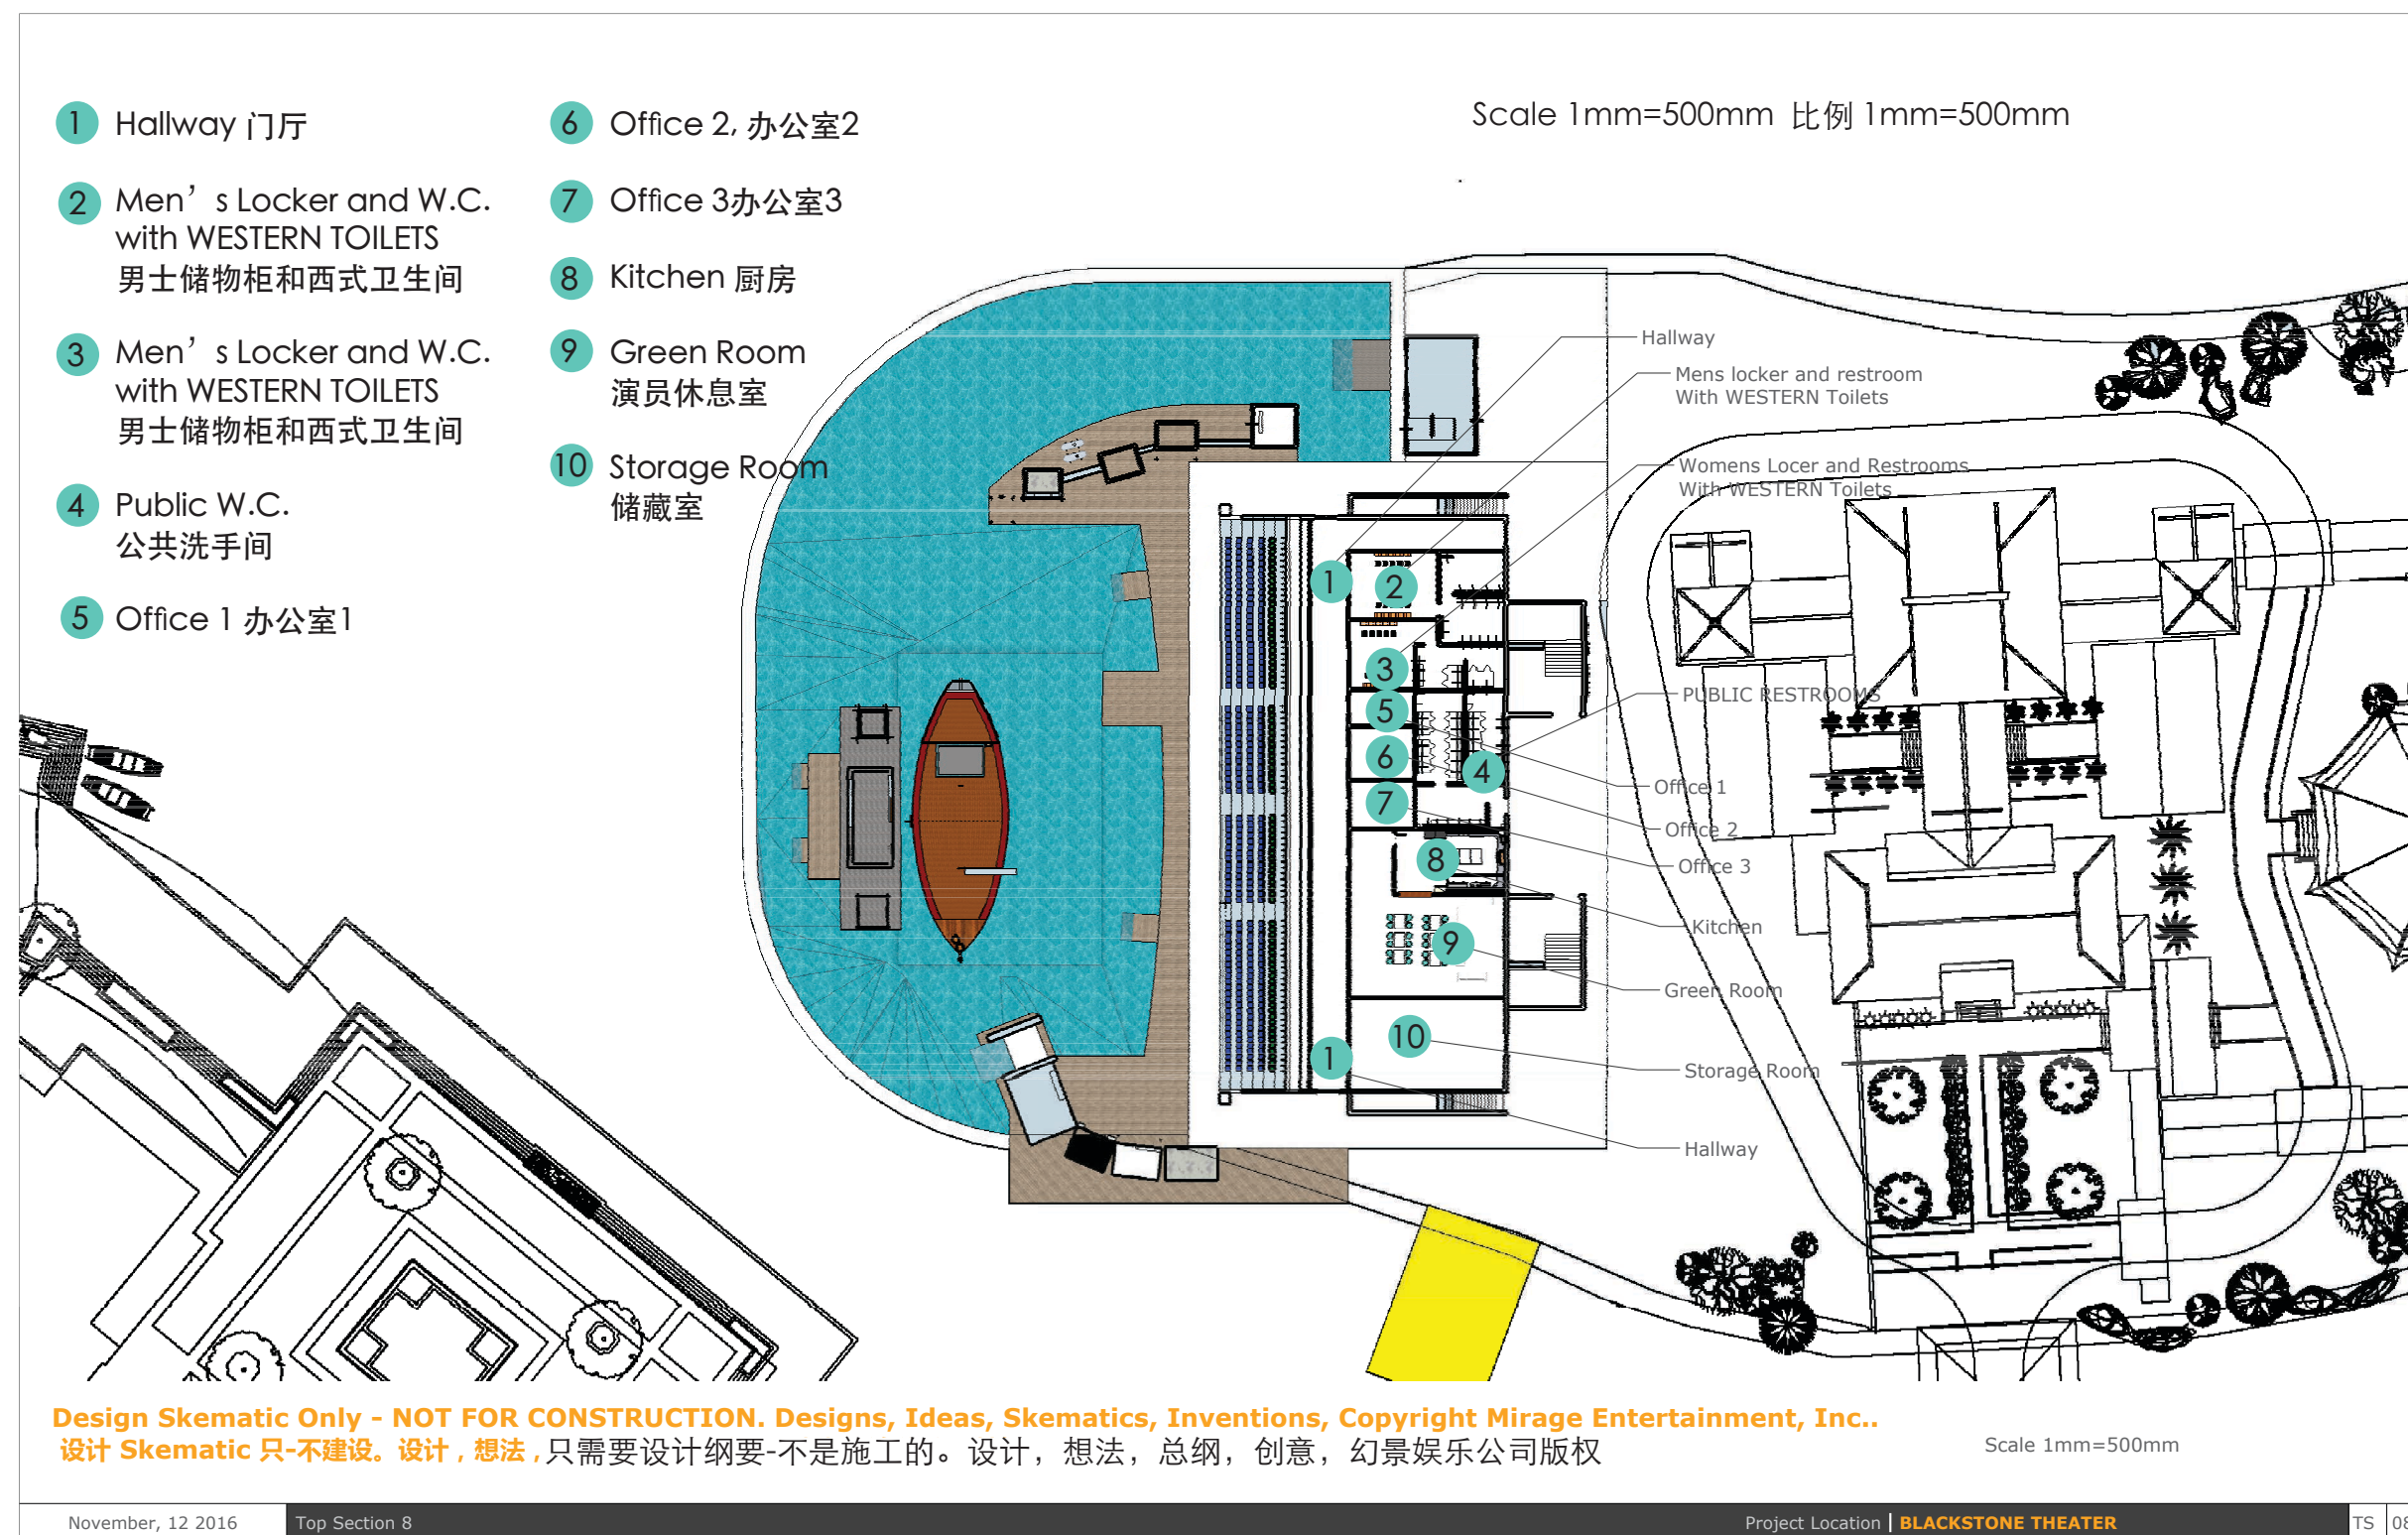



黑石号动作特技秀

Plans – Plot Plans 平面图-平面点 • Top Section 9 顶部剖面9

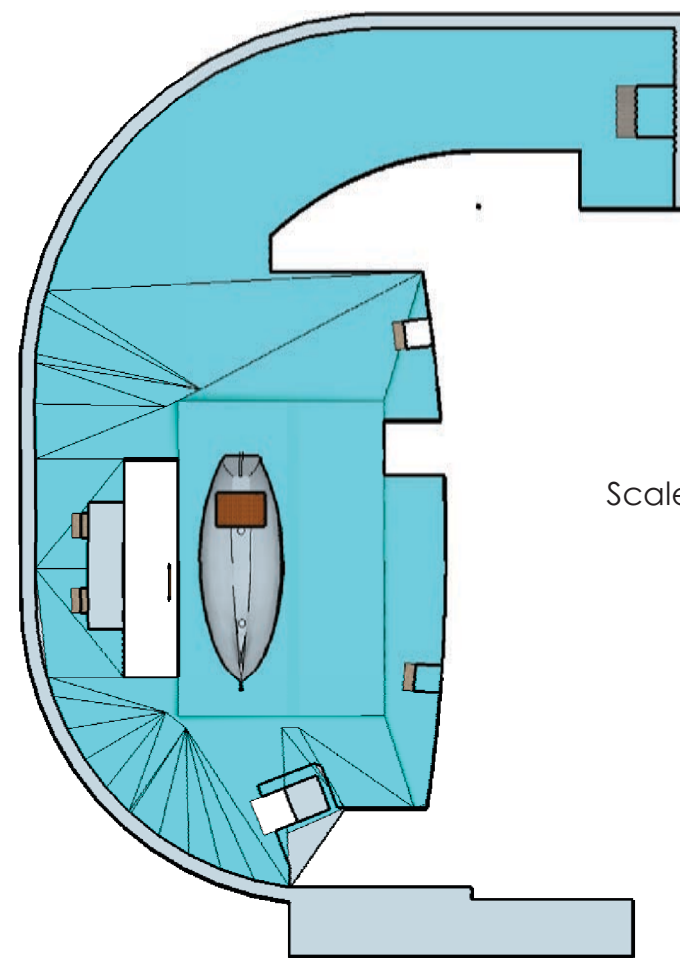

Scale 1mm=500mm 比例 1mm=500mm


Design Schematic Only - NOT FOR CONSTRUCTION. Designs, Ideas, Schematics, Inventions, Copyright Mirage Entertainment, Inc..
设计 Schematic 只-不建设。设计, 想法, 只需要设计纲要-不是施工的。设计, 想法, 总纲, 创意, 幻景娱乐公司版权

Scale 1mm=500mm



黑石号动作特技秀

Plans – Plot Plans 平面图-平面点 • 设备和SFX位置

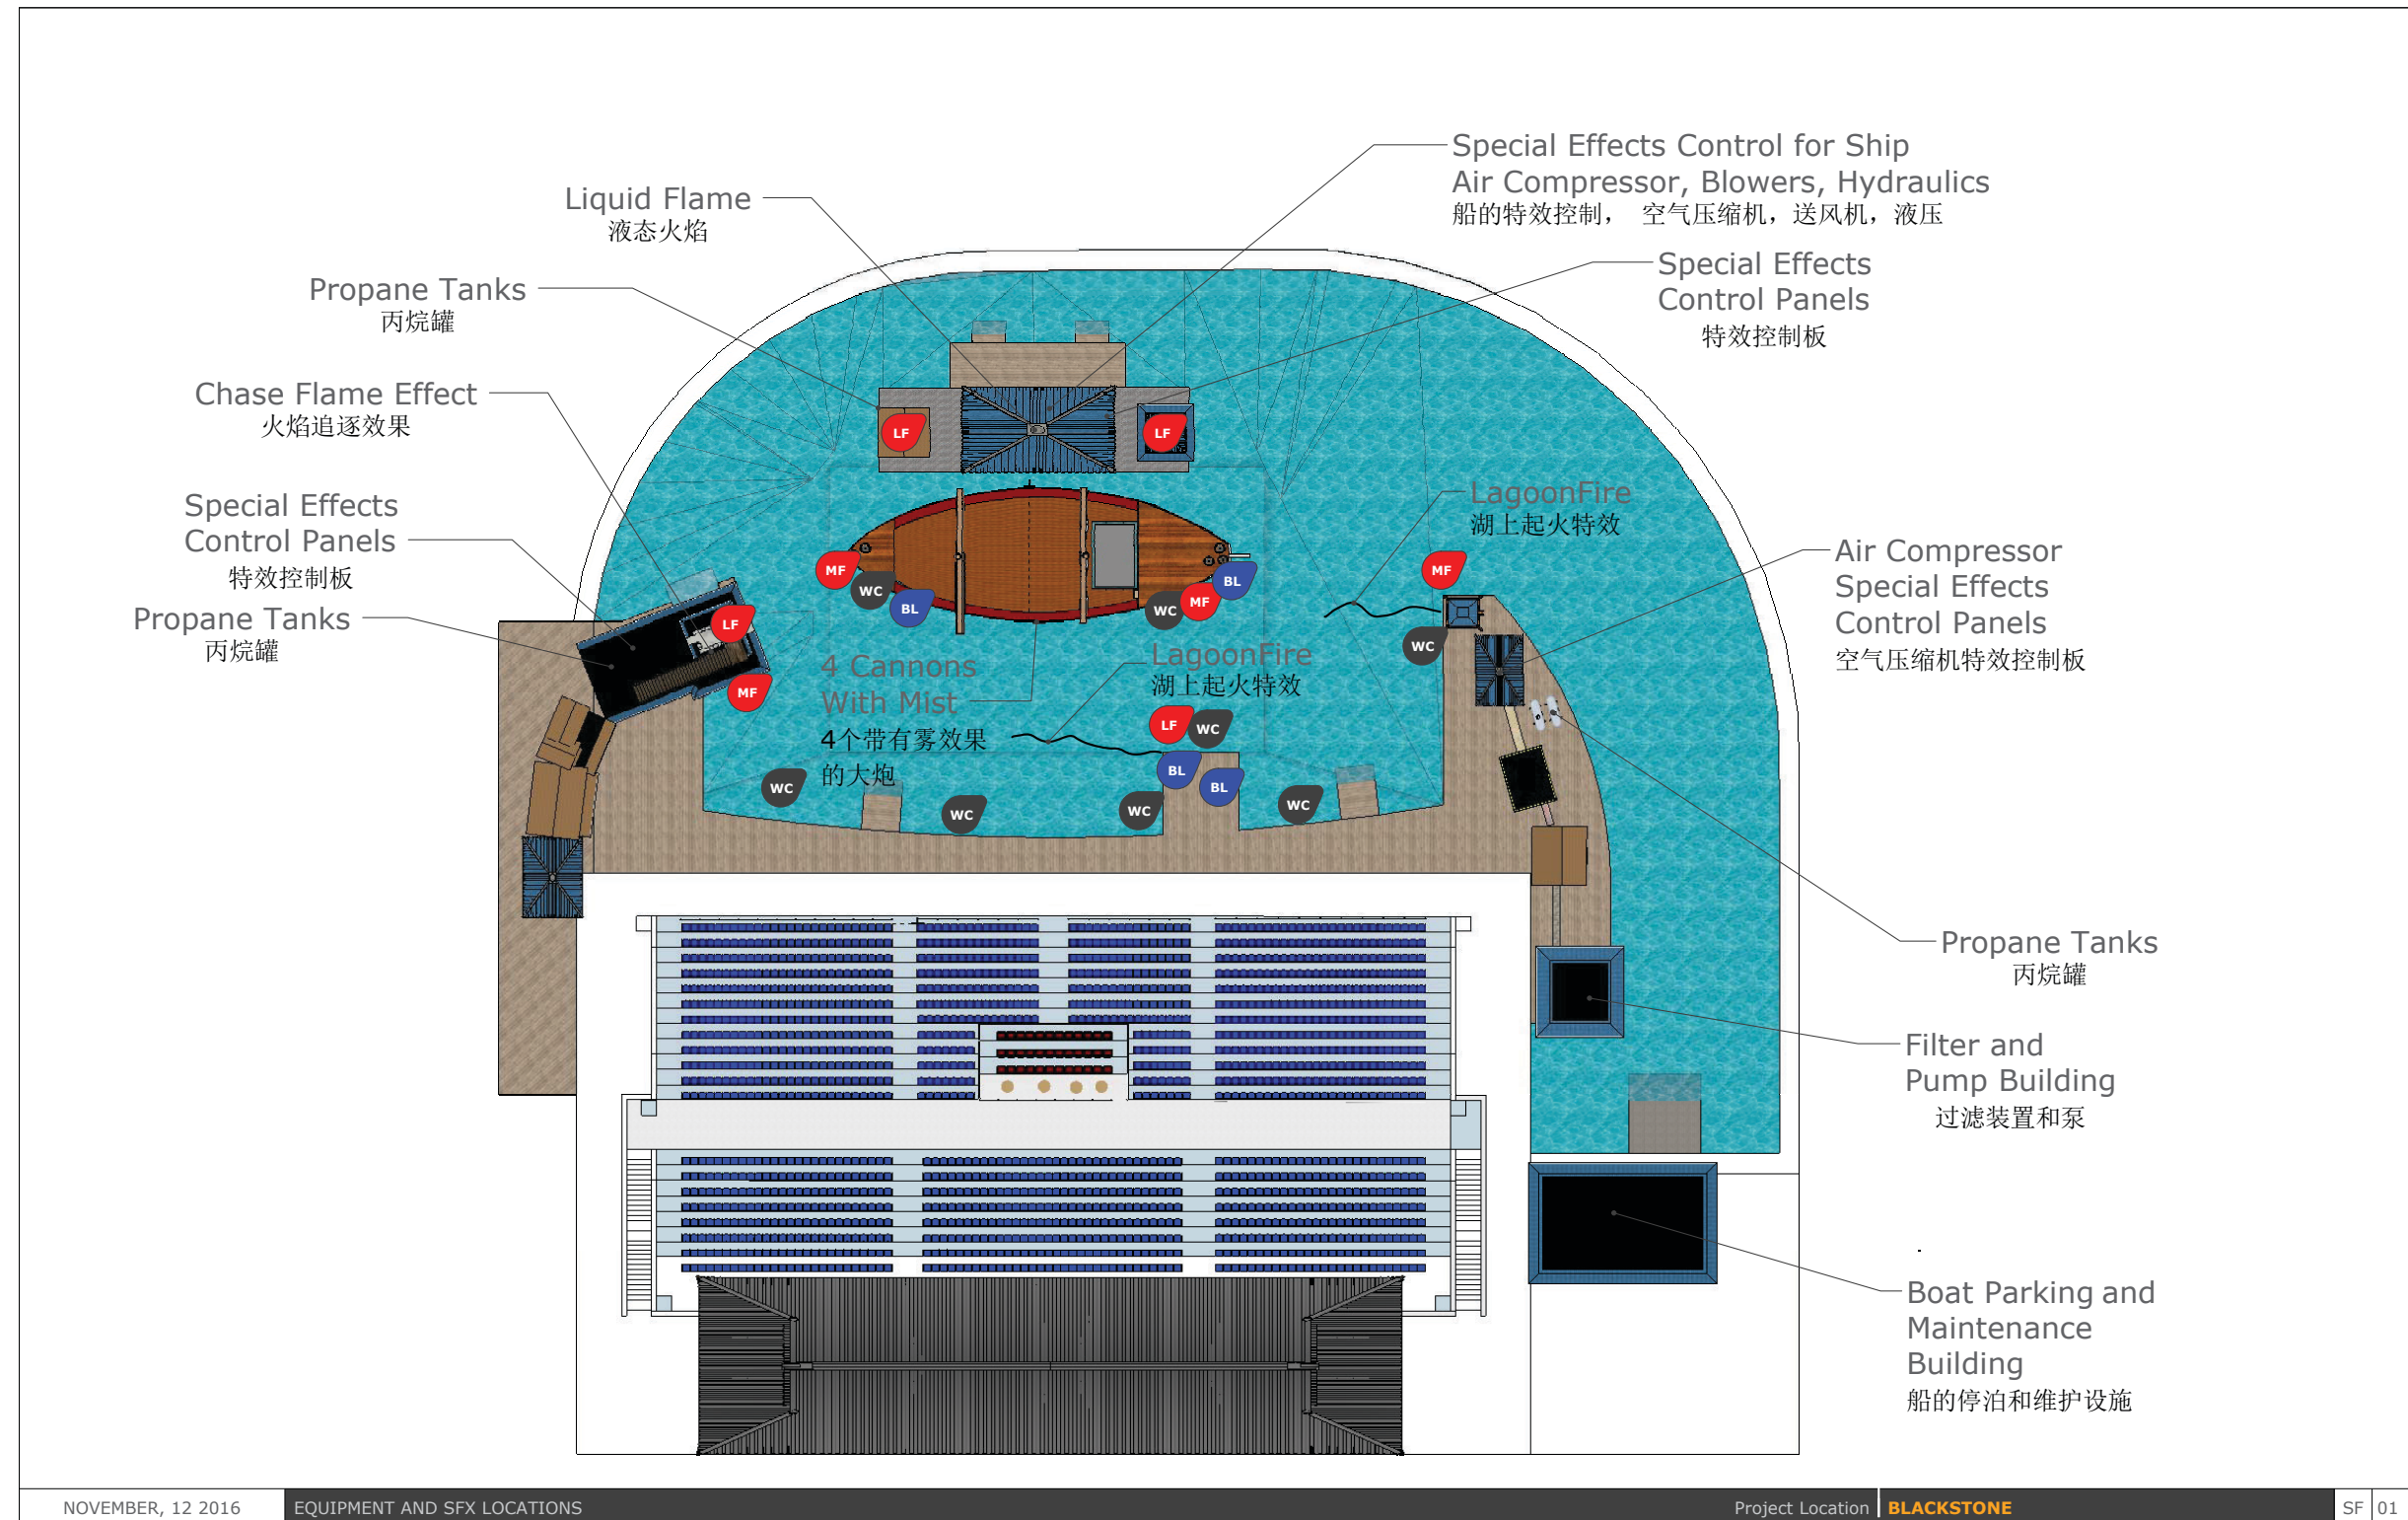

BLACKSTONE

黑石号动作特技秀

Pyro List Pyro列表


Pyro
Preliminary

Type	Effect Number	Purpose	Description
Pyro	PY-001	Tower Fall	Mortar Hit
Pyro	PY-002	Tower Fall	Mortar Hit
Pyro	PY-003	Tower Fall	Mortar Hit
Pyro	PY-004	Tower Fall	Mortar Hit
Pyro	PY-005	Cannon	Mortar Hit
Pyro	PY-006	Cannon	Mortar Hit
Pyro	PY-007	Cannon	Mortar Hit
Pyro	PY-008	Cannon	Mortar Hit
Pyro	PY-009	Island Flame	Mortar Hit
Pyro	PY-010	Island Flame	Claymore Mine Hit
Pyro	PY-011	Island Flame	Mortar Hit
Pyro	PY-012	Island Flame	Claymore Mine Hit
Pyro	PY-013	Island Flame	Mortar Hit
Pyro	PY-014	Island Flame	Claymore Mine Hit
Pyro	PY-015	Island Flame	Mortar Hit
Pyro	PY-016	Island Flame	Claymore Mine Hit
Pyro	PY-017	Lagoon Fire	Mortar Hit
Pyro	PY-018	Lagoon Fire	Claymore Mine Hit
Pyro	PY-019	Lagoon Fire 2	Mortar Hit
Pyro	PY-020	Lagoon Fire 2	Claymore Mine Hit
Pyro	PY-021	Jump Ramp	Mortar Hit
Pyro	PY-022	Jump Ramp	Claymore Mine Hit
Pyro	PY-023	Jump Ramp	Mortar Hit
Pyro	PY-024	Jump Ramp	Claymore Mine Hit
Pyro	PY-025	Jump Ramp	Mortar Hit
Pyro	PY-026	Jump Ramp	Claymore Mine Hit
Pyro	PY-027	Ship	Mortar Hit
Pyro	PY-028	Ship	Claymore Mine Hit
Pyro	PY-029	Ship	Mortar Hit
Pyro	PY-030	Ship	Claymore Mine Hit
Pyro	PY-031	Ship	Mortar Hit
Pyro	PY-032	Ship	Claymore Mine Hit
Pyro	PY-033	Ship	Mortar Hit
Pyro	PY-034	Ship	Claymore Mine Hit
Pyro	PY-035	Ship	Mortar Hit
Pyro	PY-036	Ship	Mortar Hit
Pyro	PY-037	Ship	Mortar Hit
Pyro	PY-038	Ship	Mortar Hit
Pyro	PY-039	Ship	Claymore Mine Hit
Pyro	PY-040	Ship	Claymore Mine Hit
Pyro	PY-041	Ship	Claymore Mine Hit
Pyro	PY-042	Ship	Claymore Mine Hit
Pyro	PY-043	Ship	Claymore Mine Hit
Pyro	PY-044	Ship	Claymore Mine Hit
Pyro	PY-045	Ship	Mortar Hit
Pyro	PY-046	Ship	Mortar Hit
Pyro	PY-047	Ship	Mortar Hit

BLACKSTONE

黑石号动作特技秀


Special Effects 特效 Side View Jet Ski Ramp 侧视图-喷气滑雪艇坡道火焰

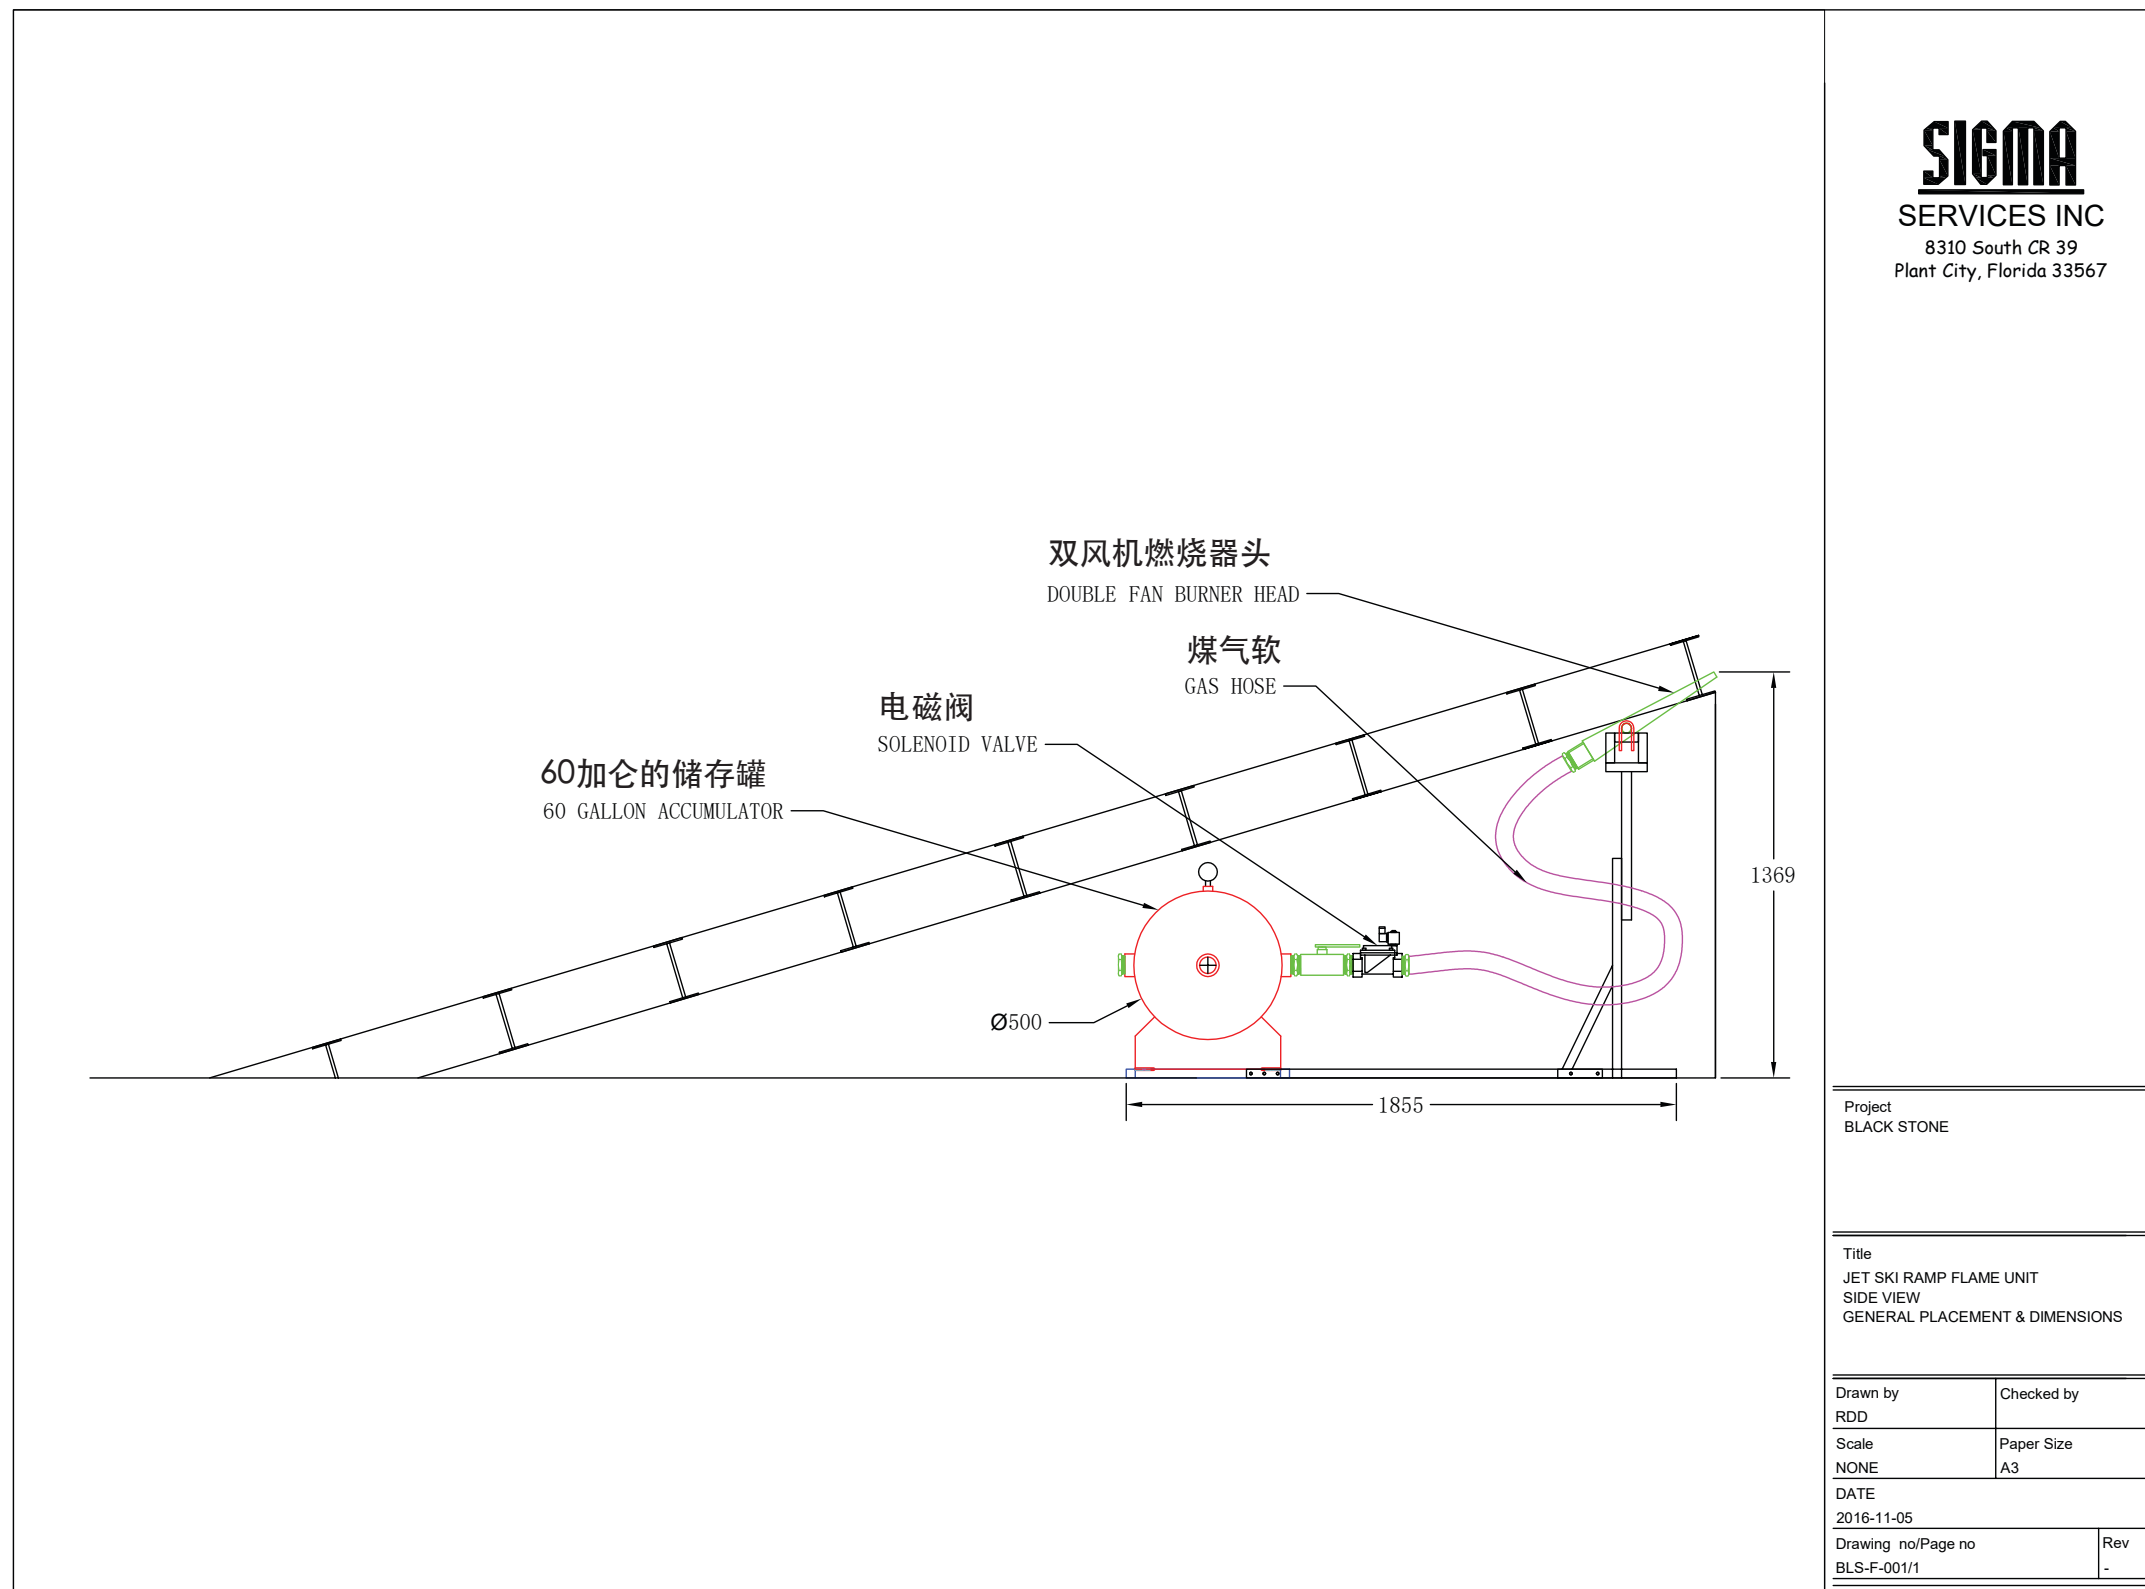



黑石号动作特技秀


Special Effects 特效 Large Flame Unit - 2 Inch 大火焰单位2英寸类型

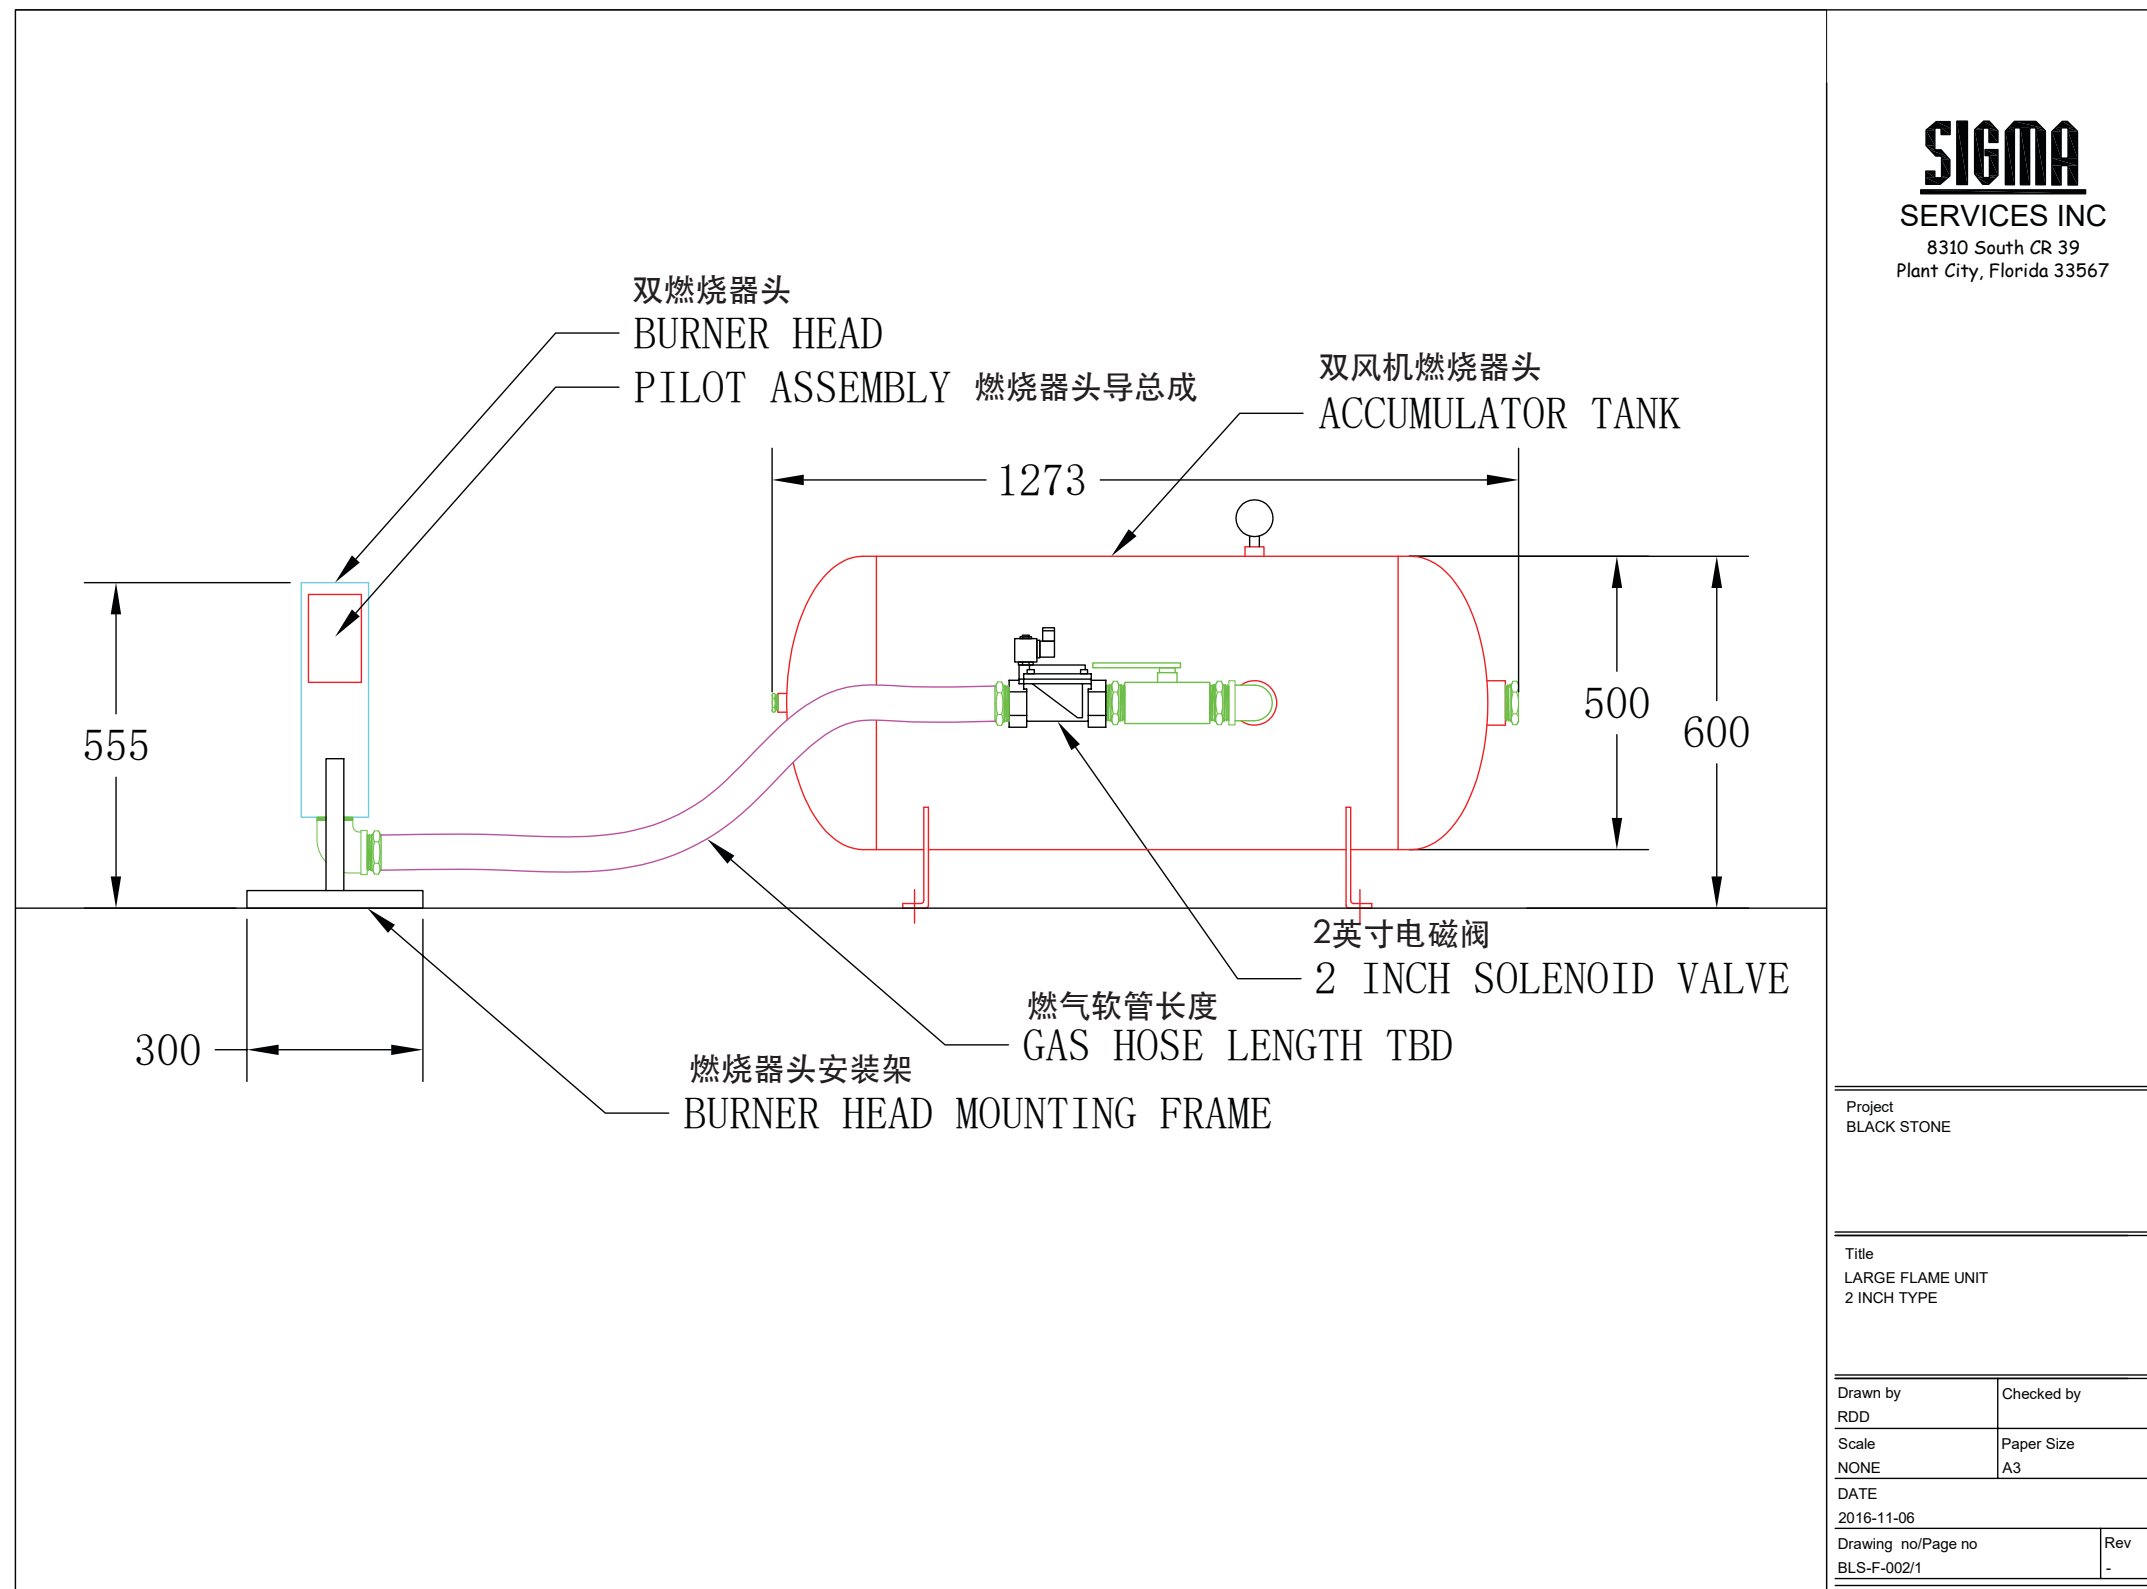



黑石号动作特技秀


Special Effects 特效 Medium Flame Unit - 1.5 Inch Type 中火焰- 1.5英寸类型

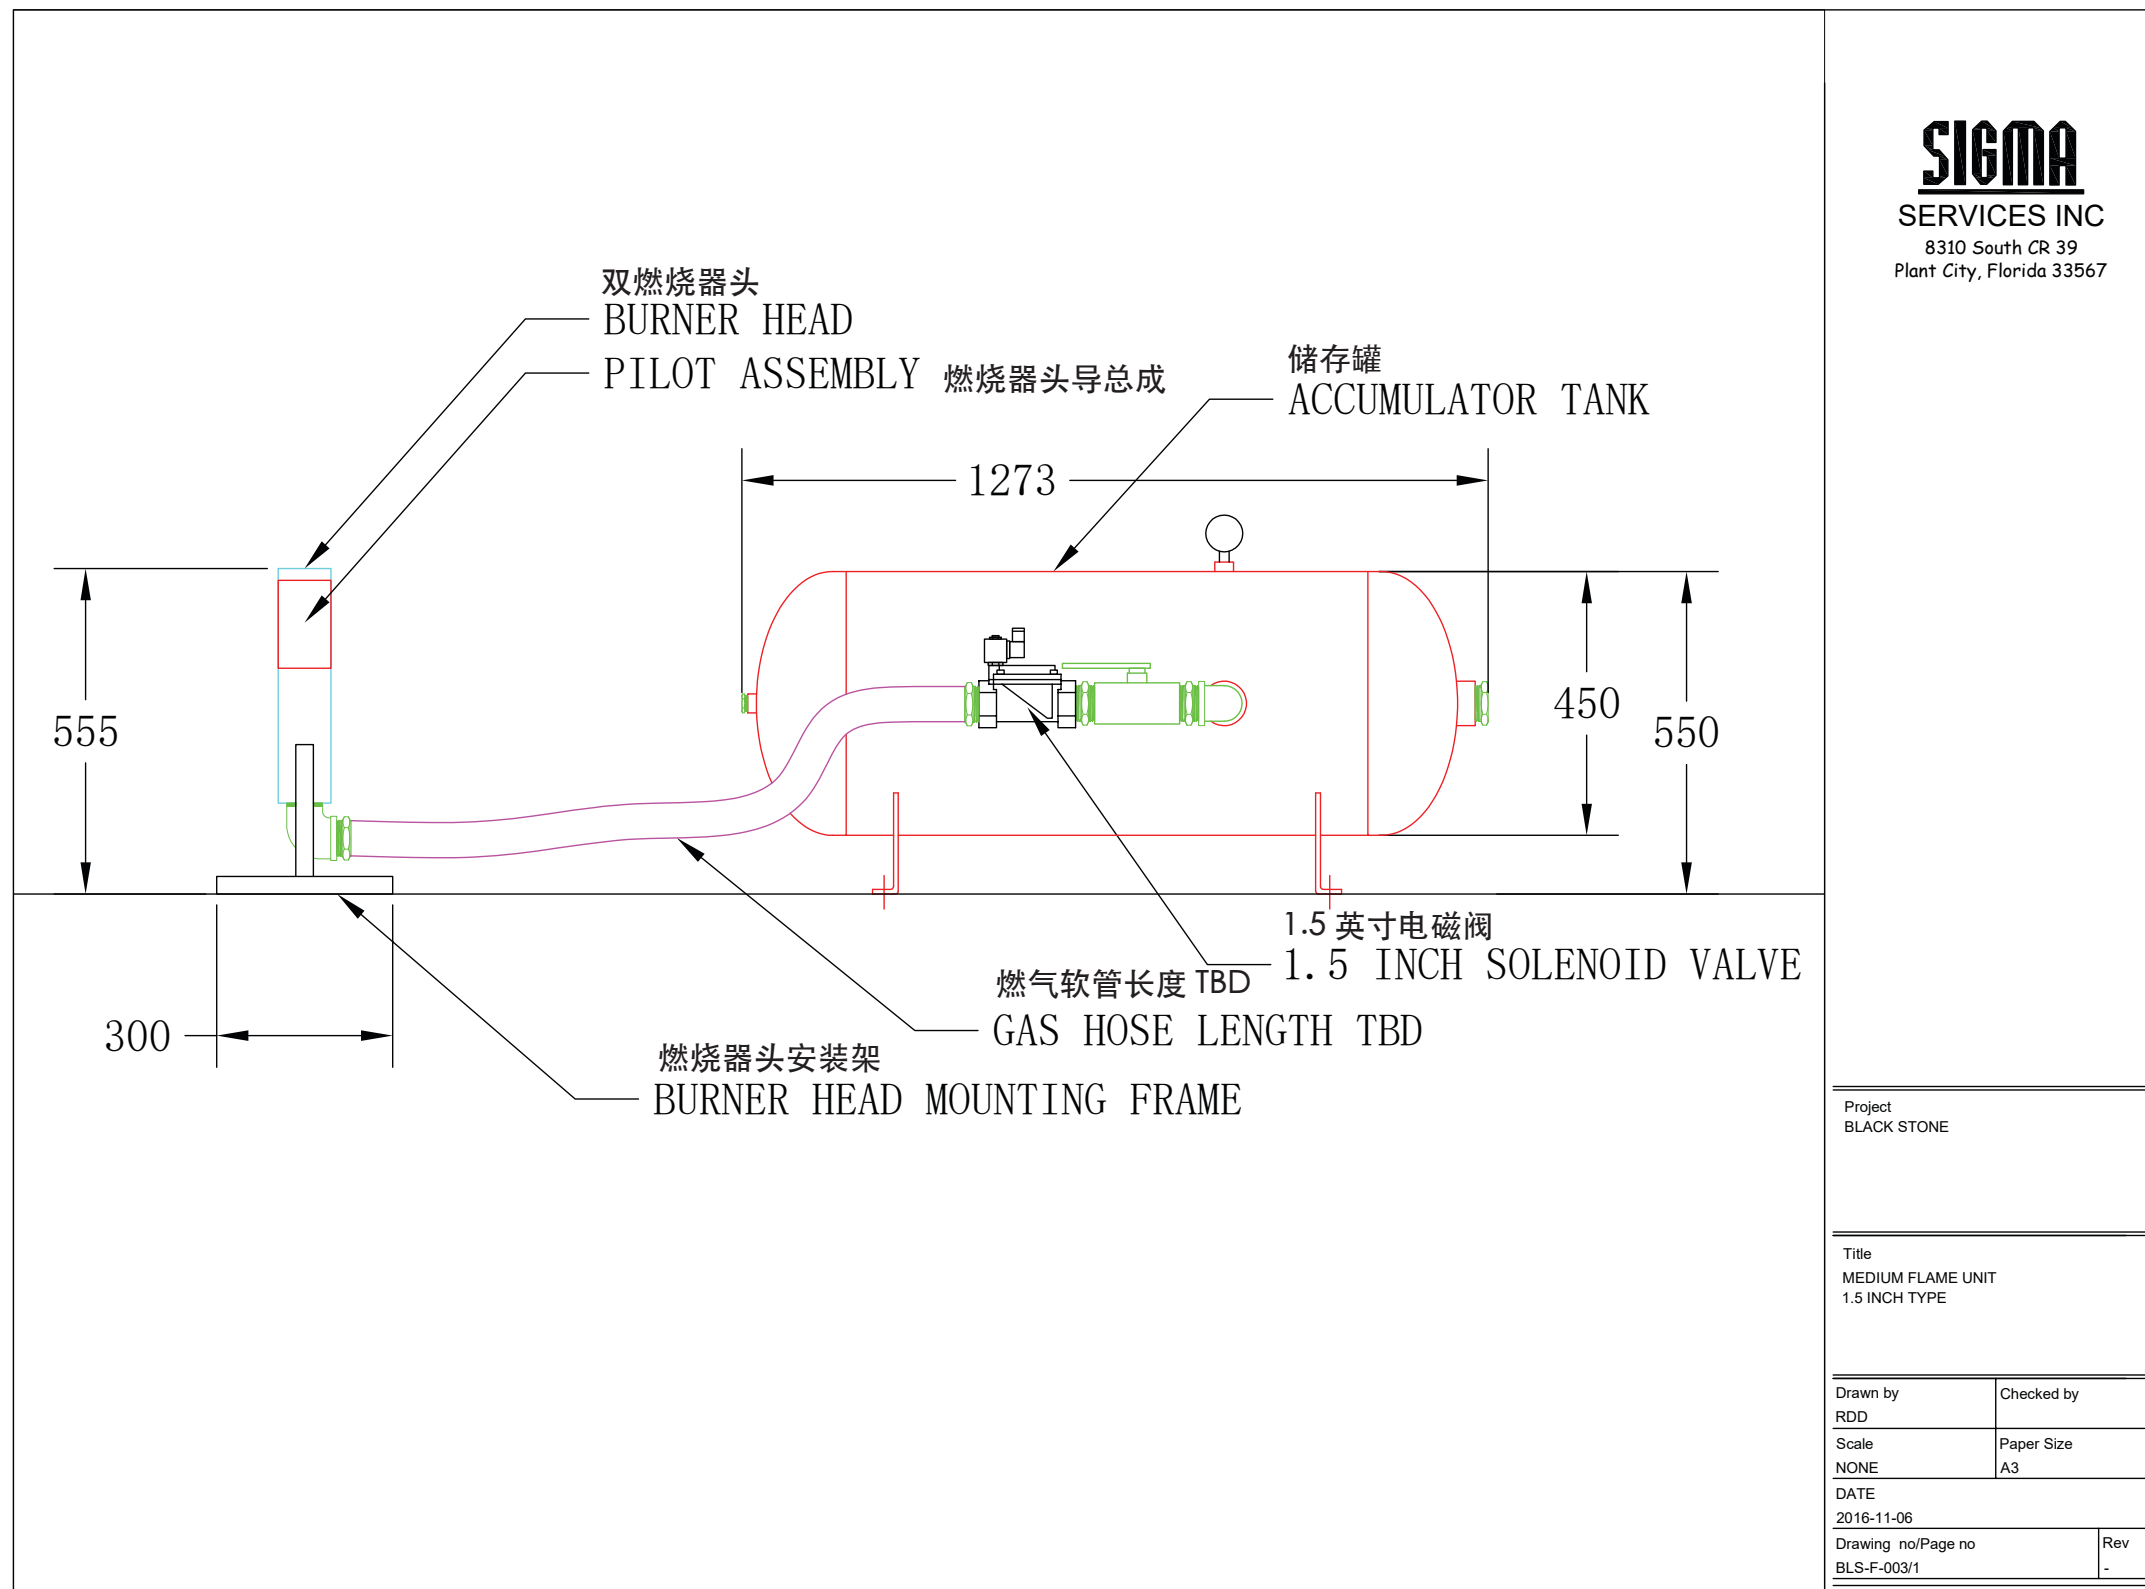



黑石号动作特技秀


Special Effects 特效 Lagoon Fire A 湖面起火- A

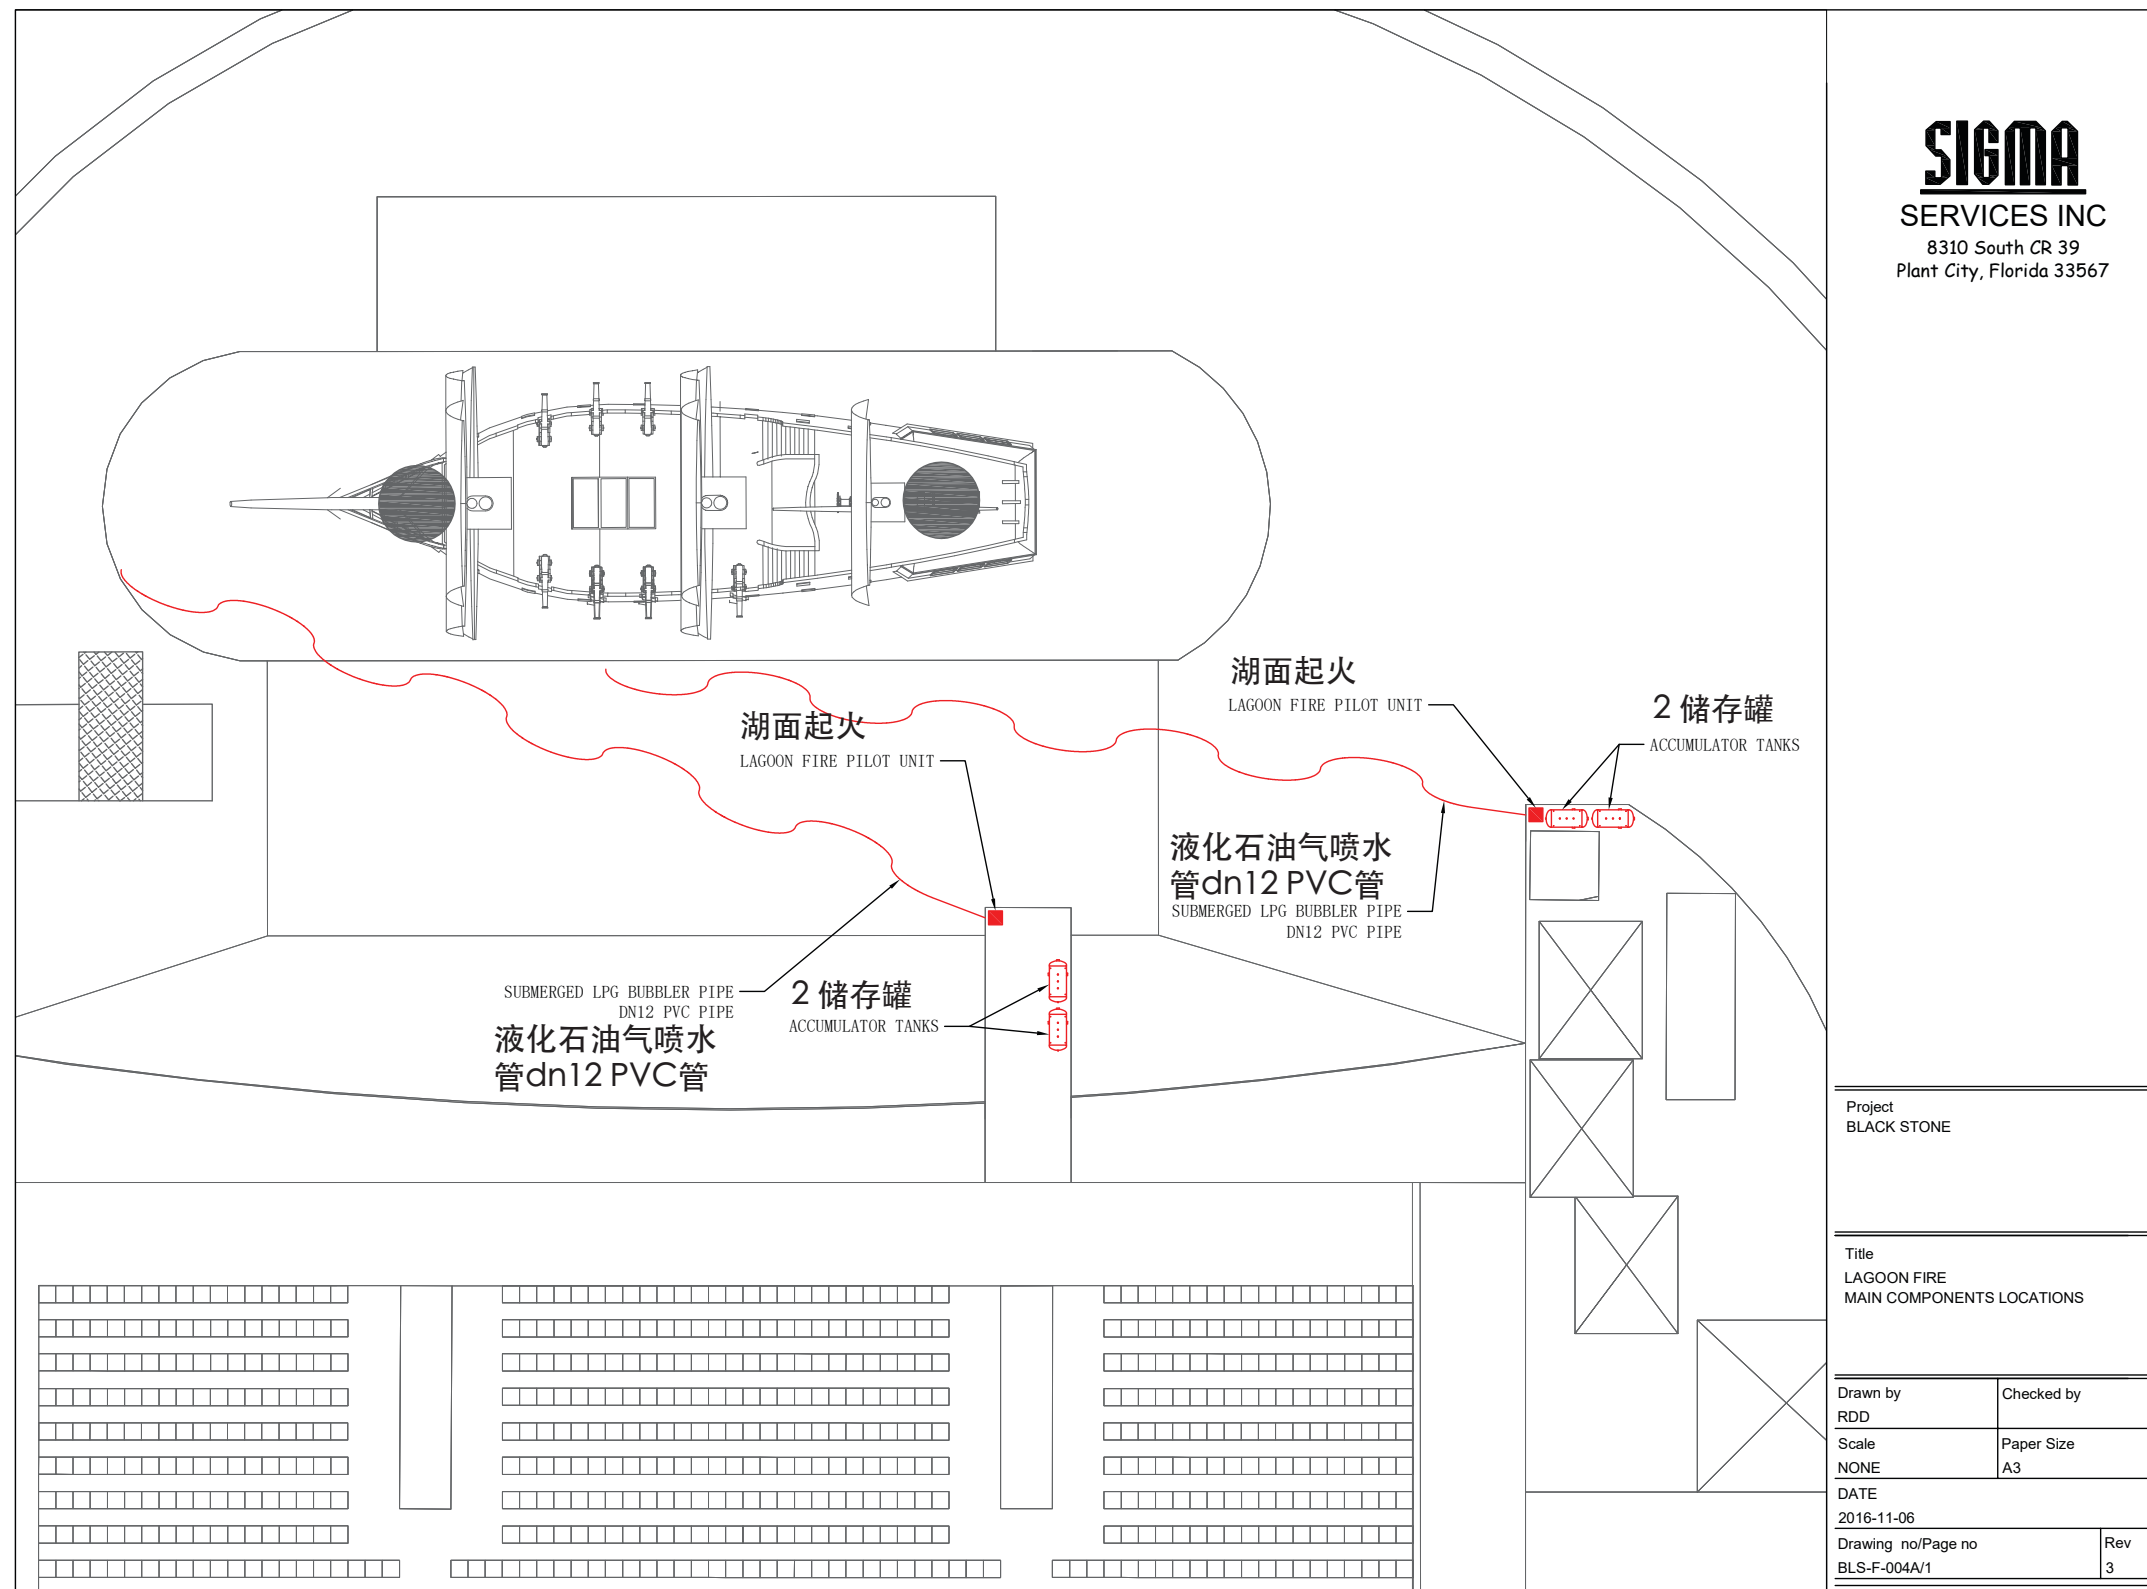



黑石号动作特技秀


Special Effects 特效 Lagoon Fire B 湖面起火- B

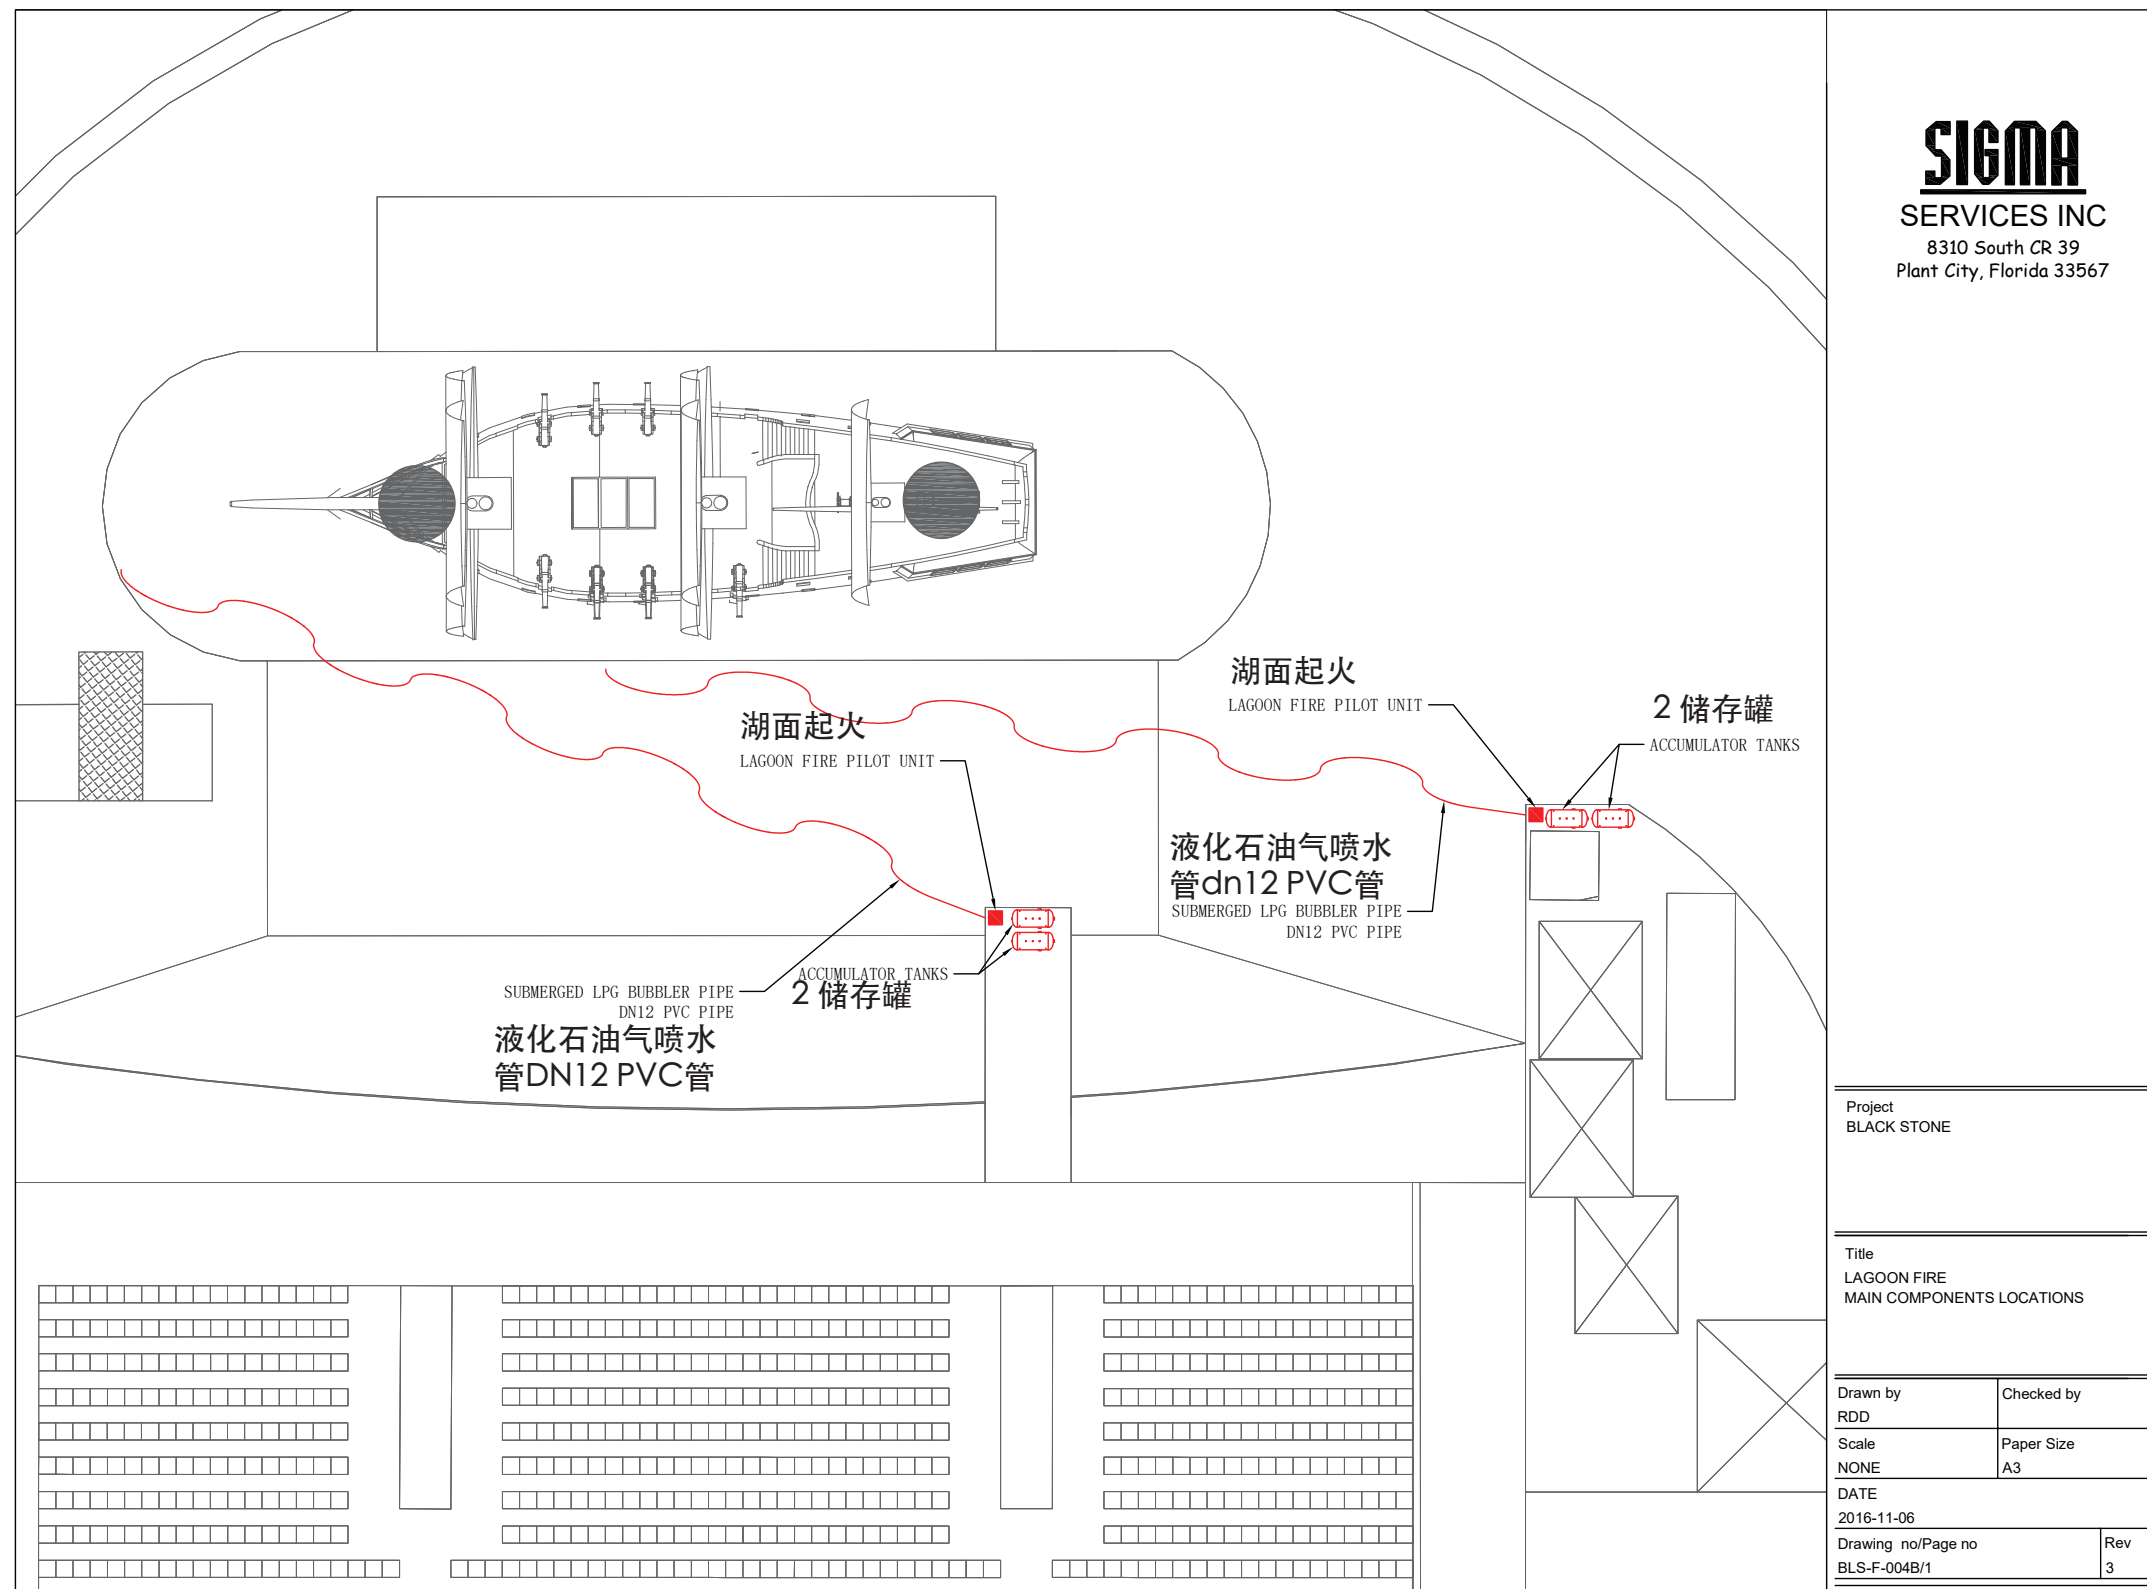



黑石号动作特技秀


Special Effects 特效 Lagoon Fire General System Layout 湖面起火大致系统布局

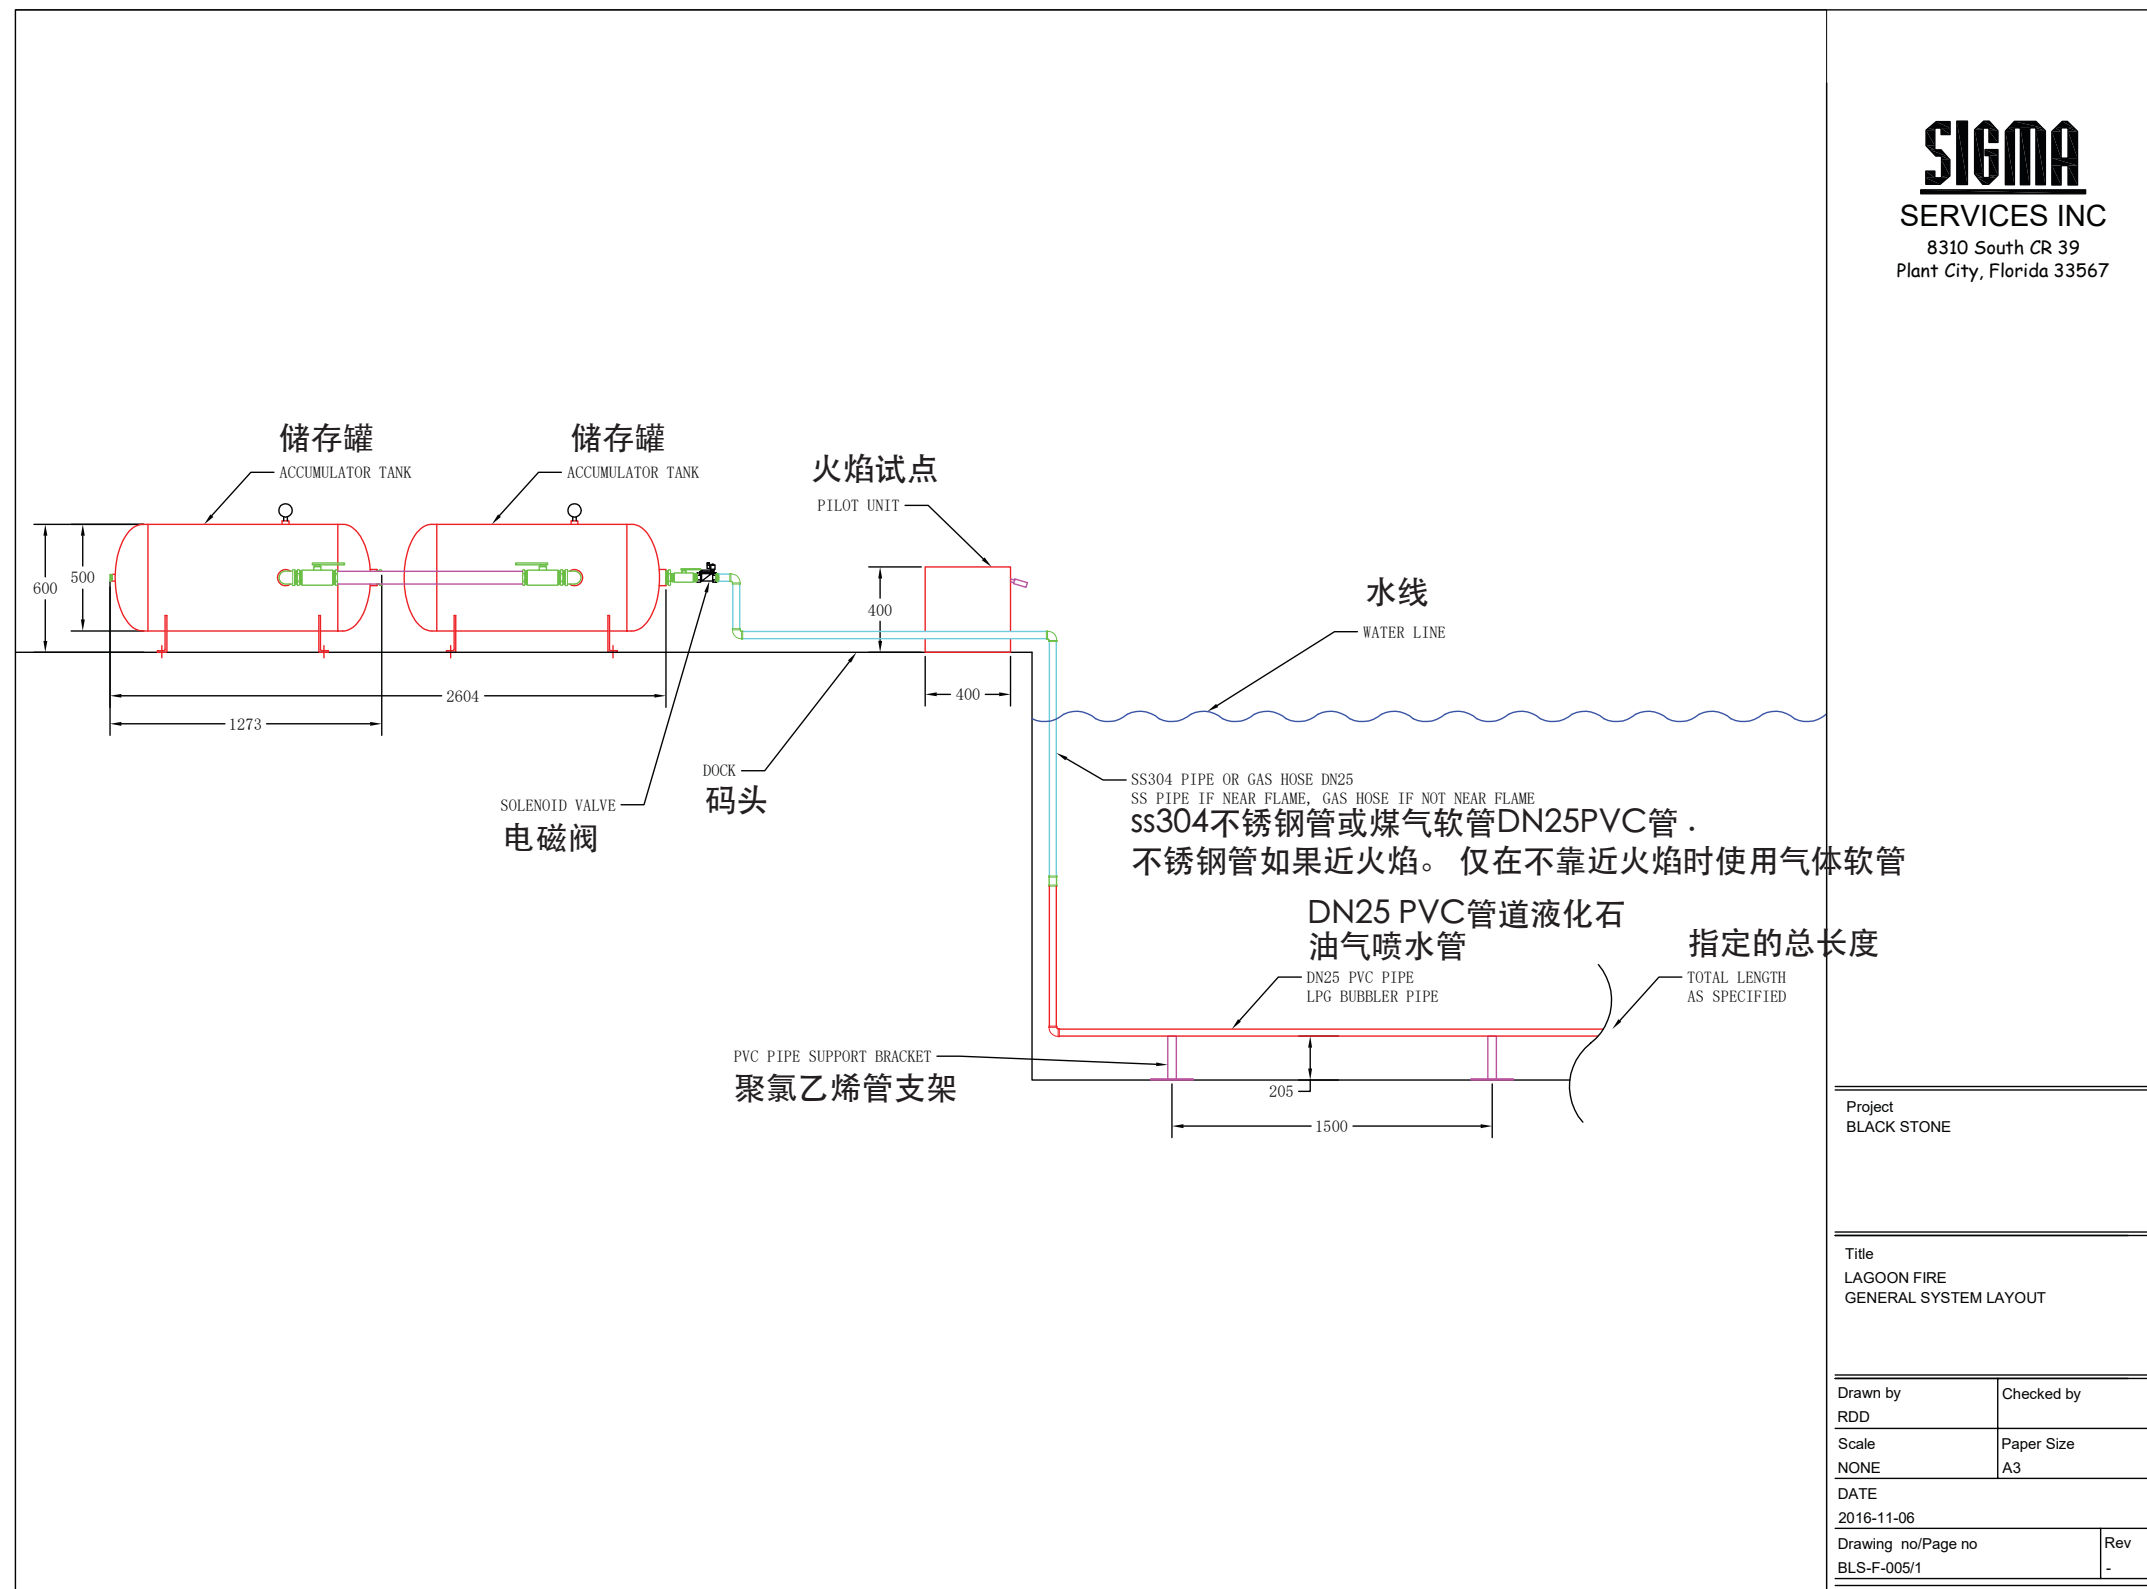



黑石号动作特技秀


Special Effects 特效 Liquid Propane Cannon 液体丙烷火炮

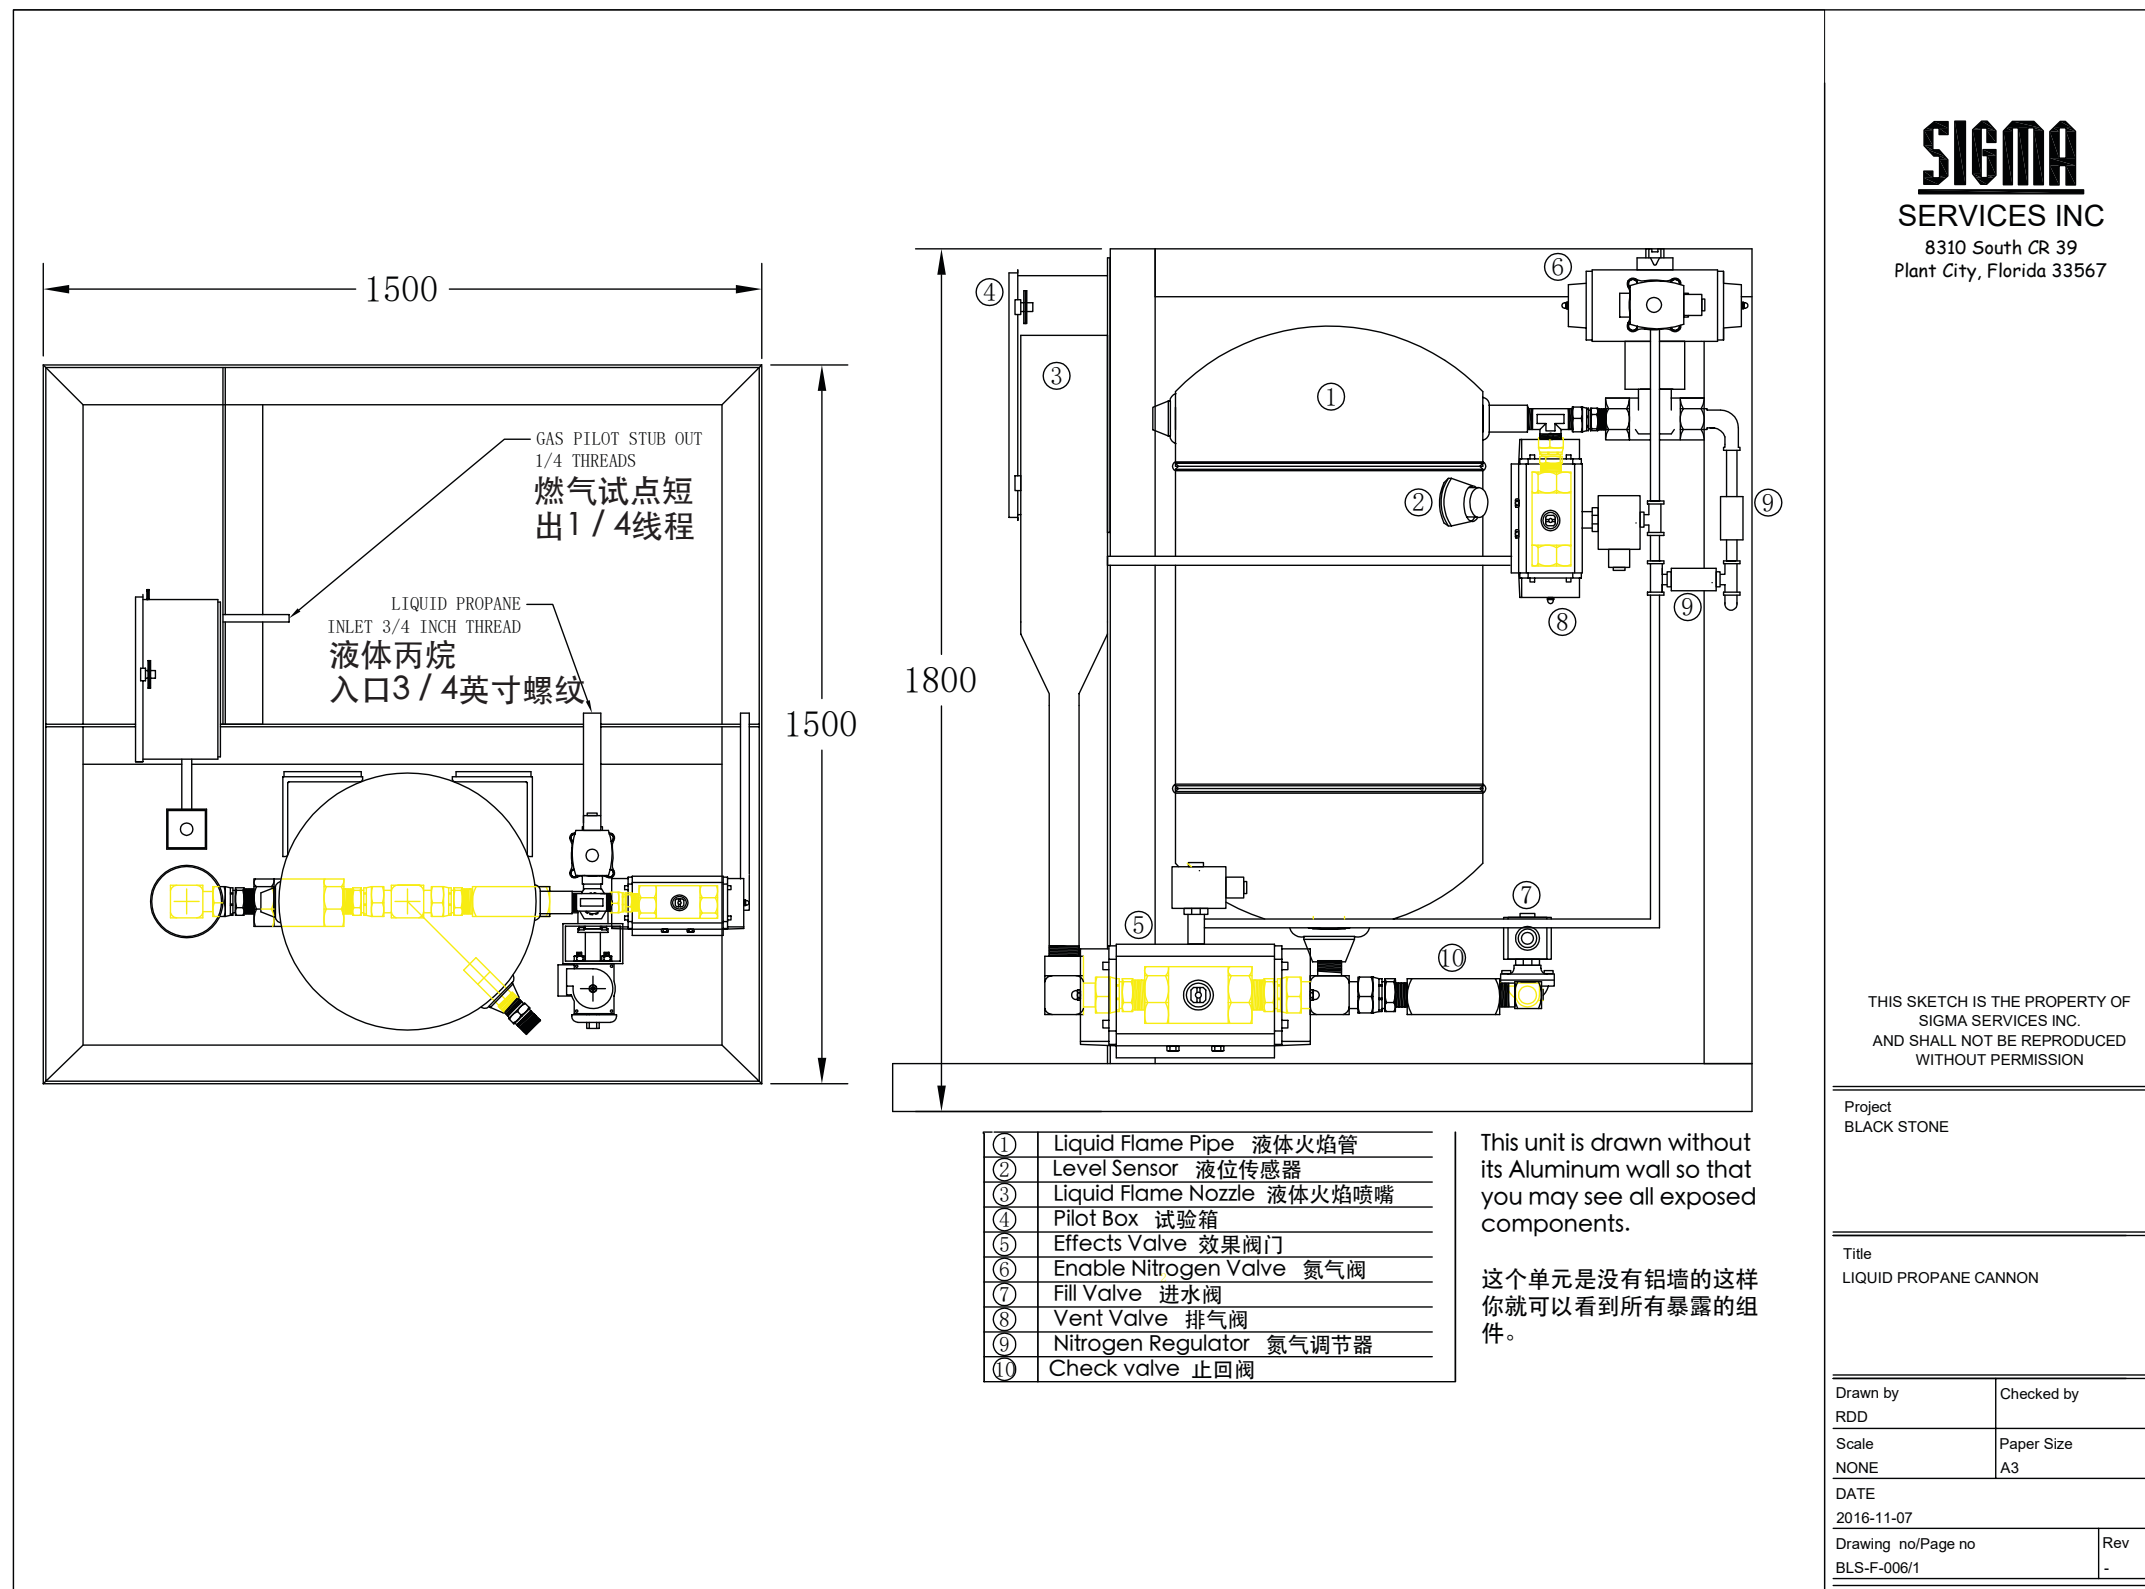



黑石号动作特技秀


Special Effects 特效 Ship Cannon Flame and Water Mist Smoke 船炮 火焰和水雾烟雾

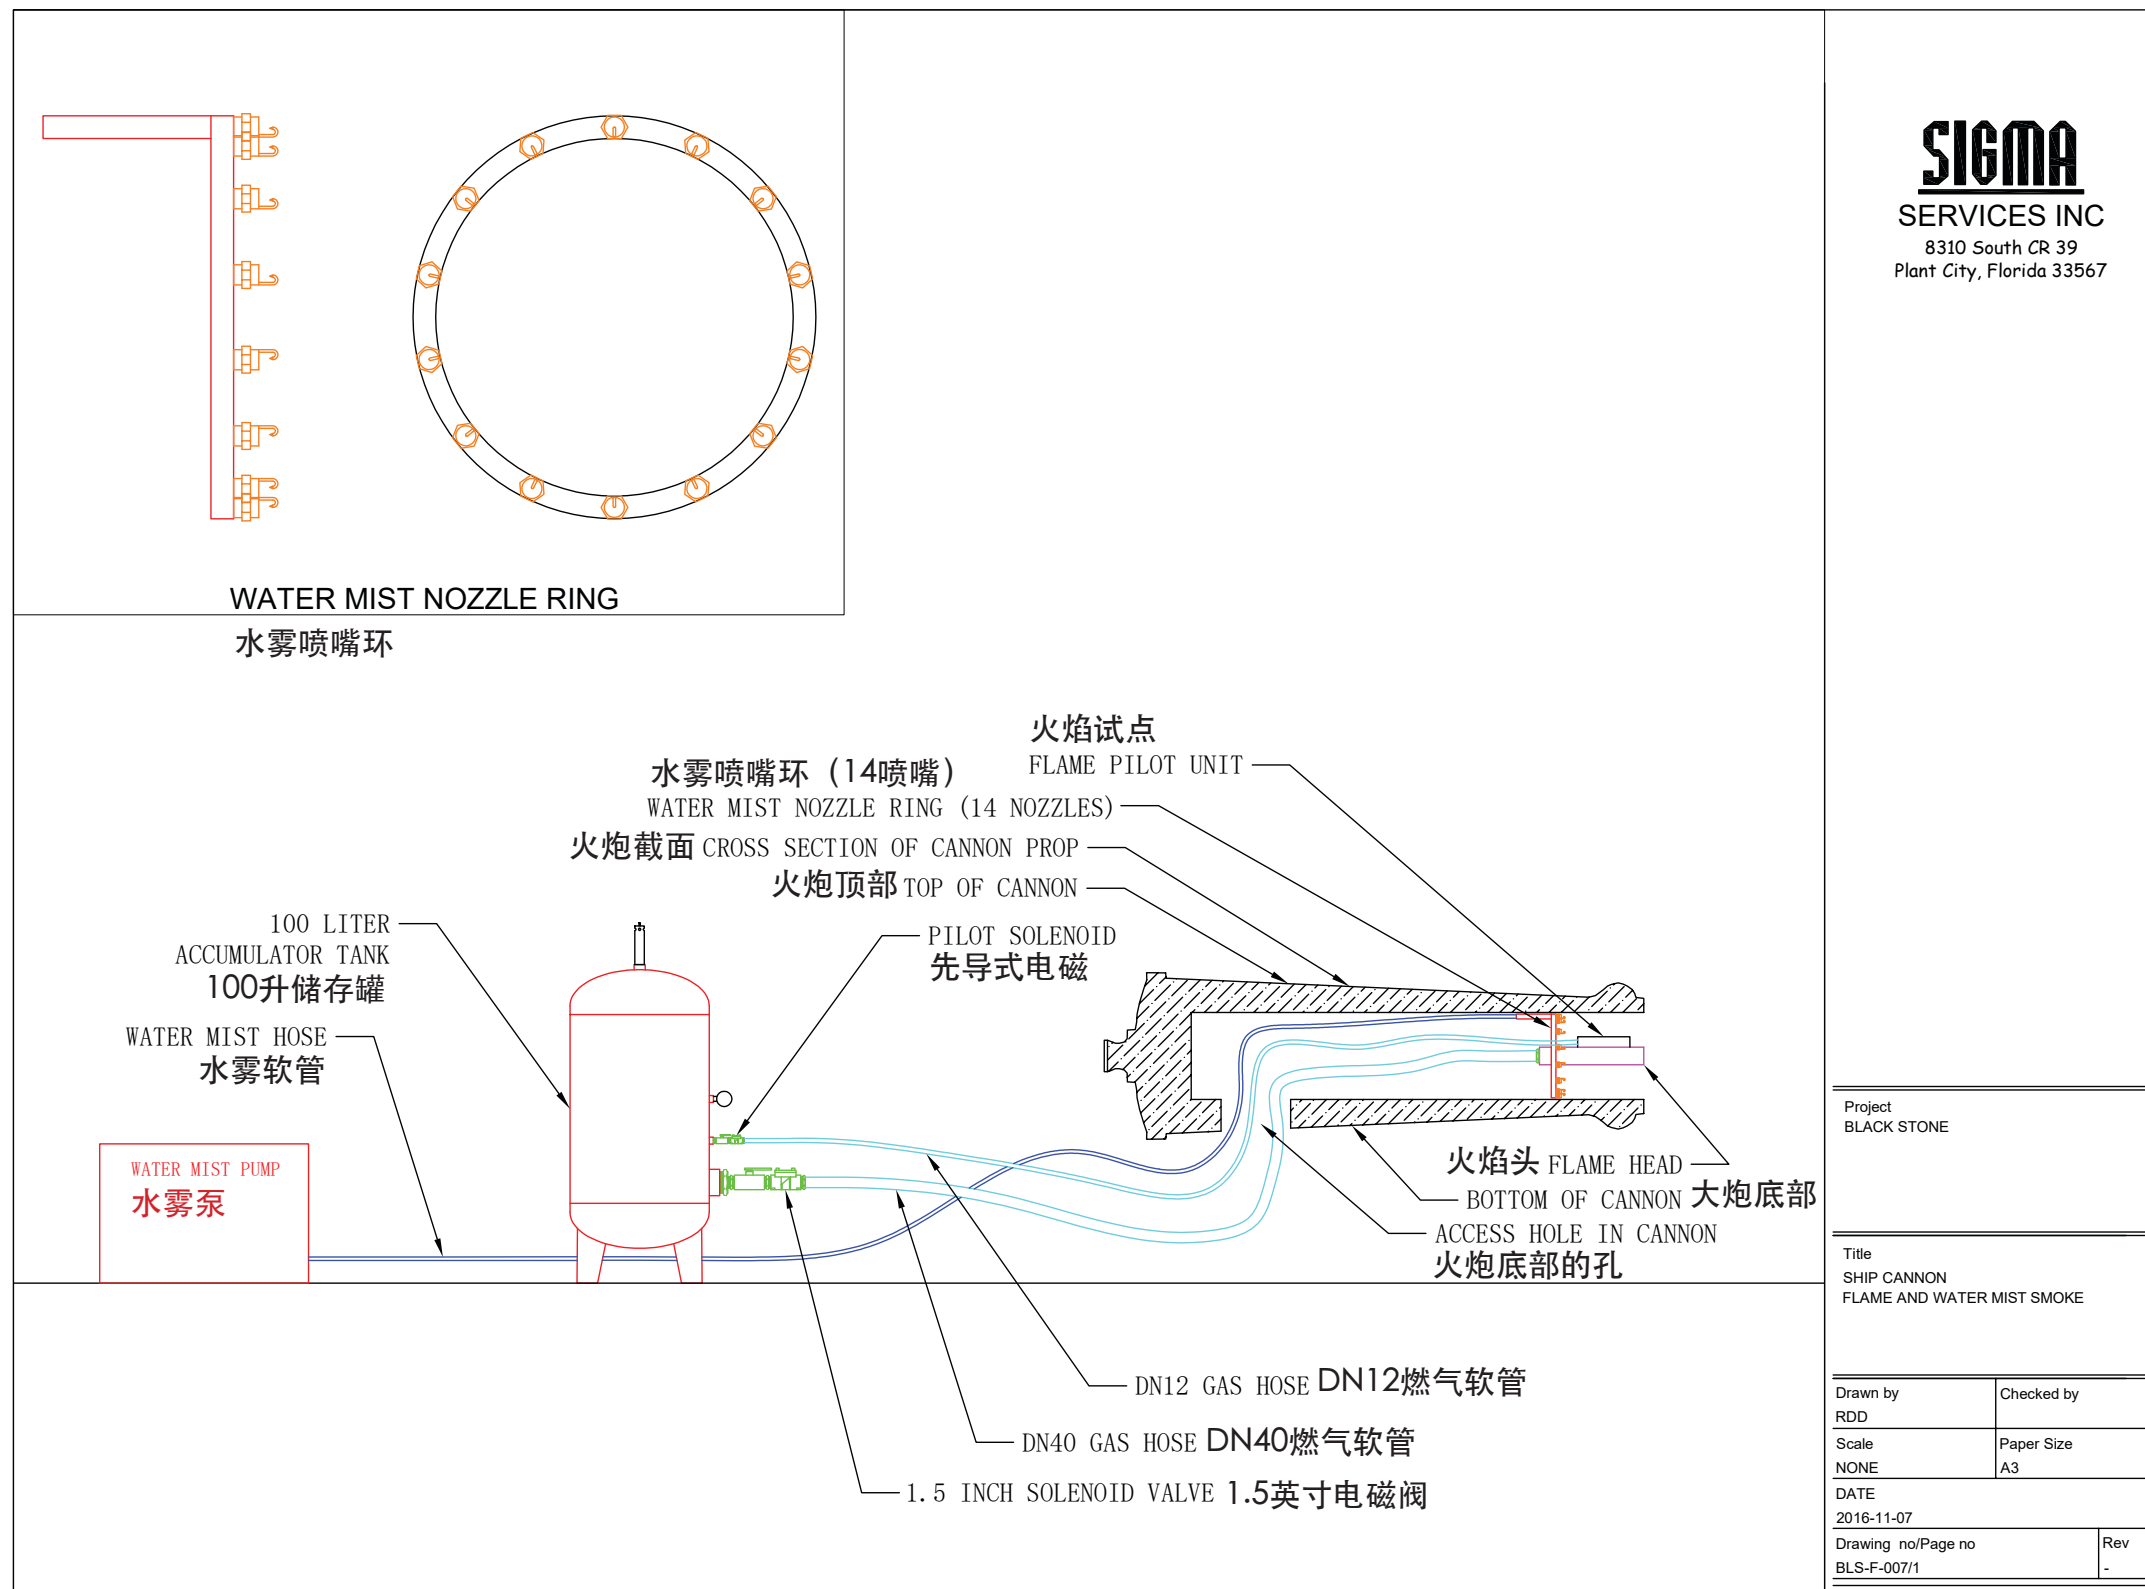



黑石号动作特技秀

Special Effects 特效 Chasing Dancing Flame 追逐舞动的火焰

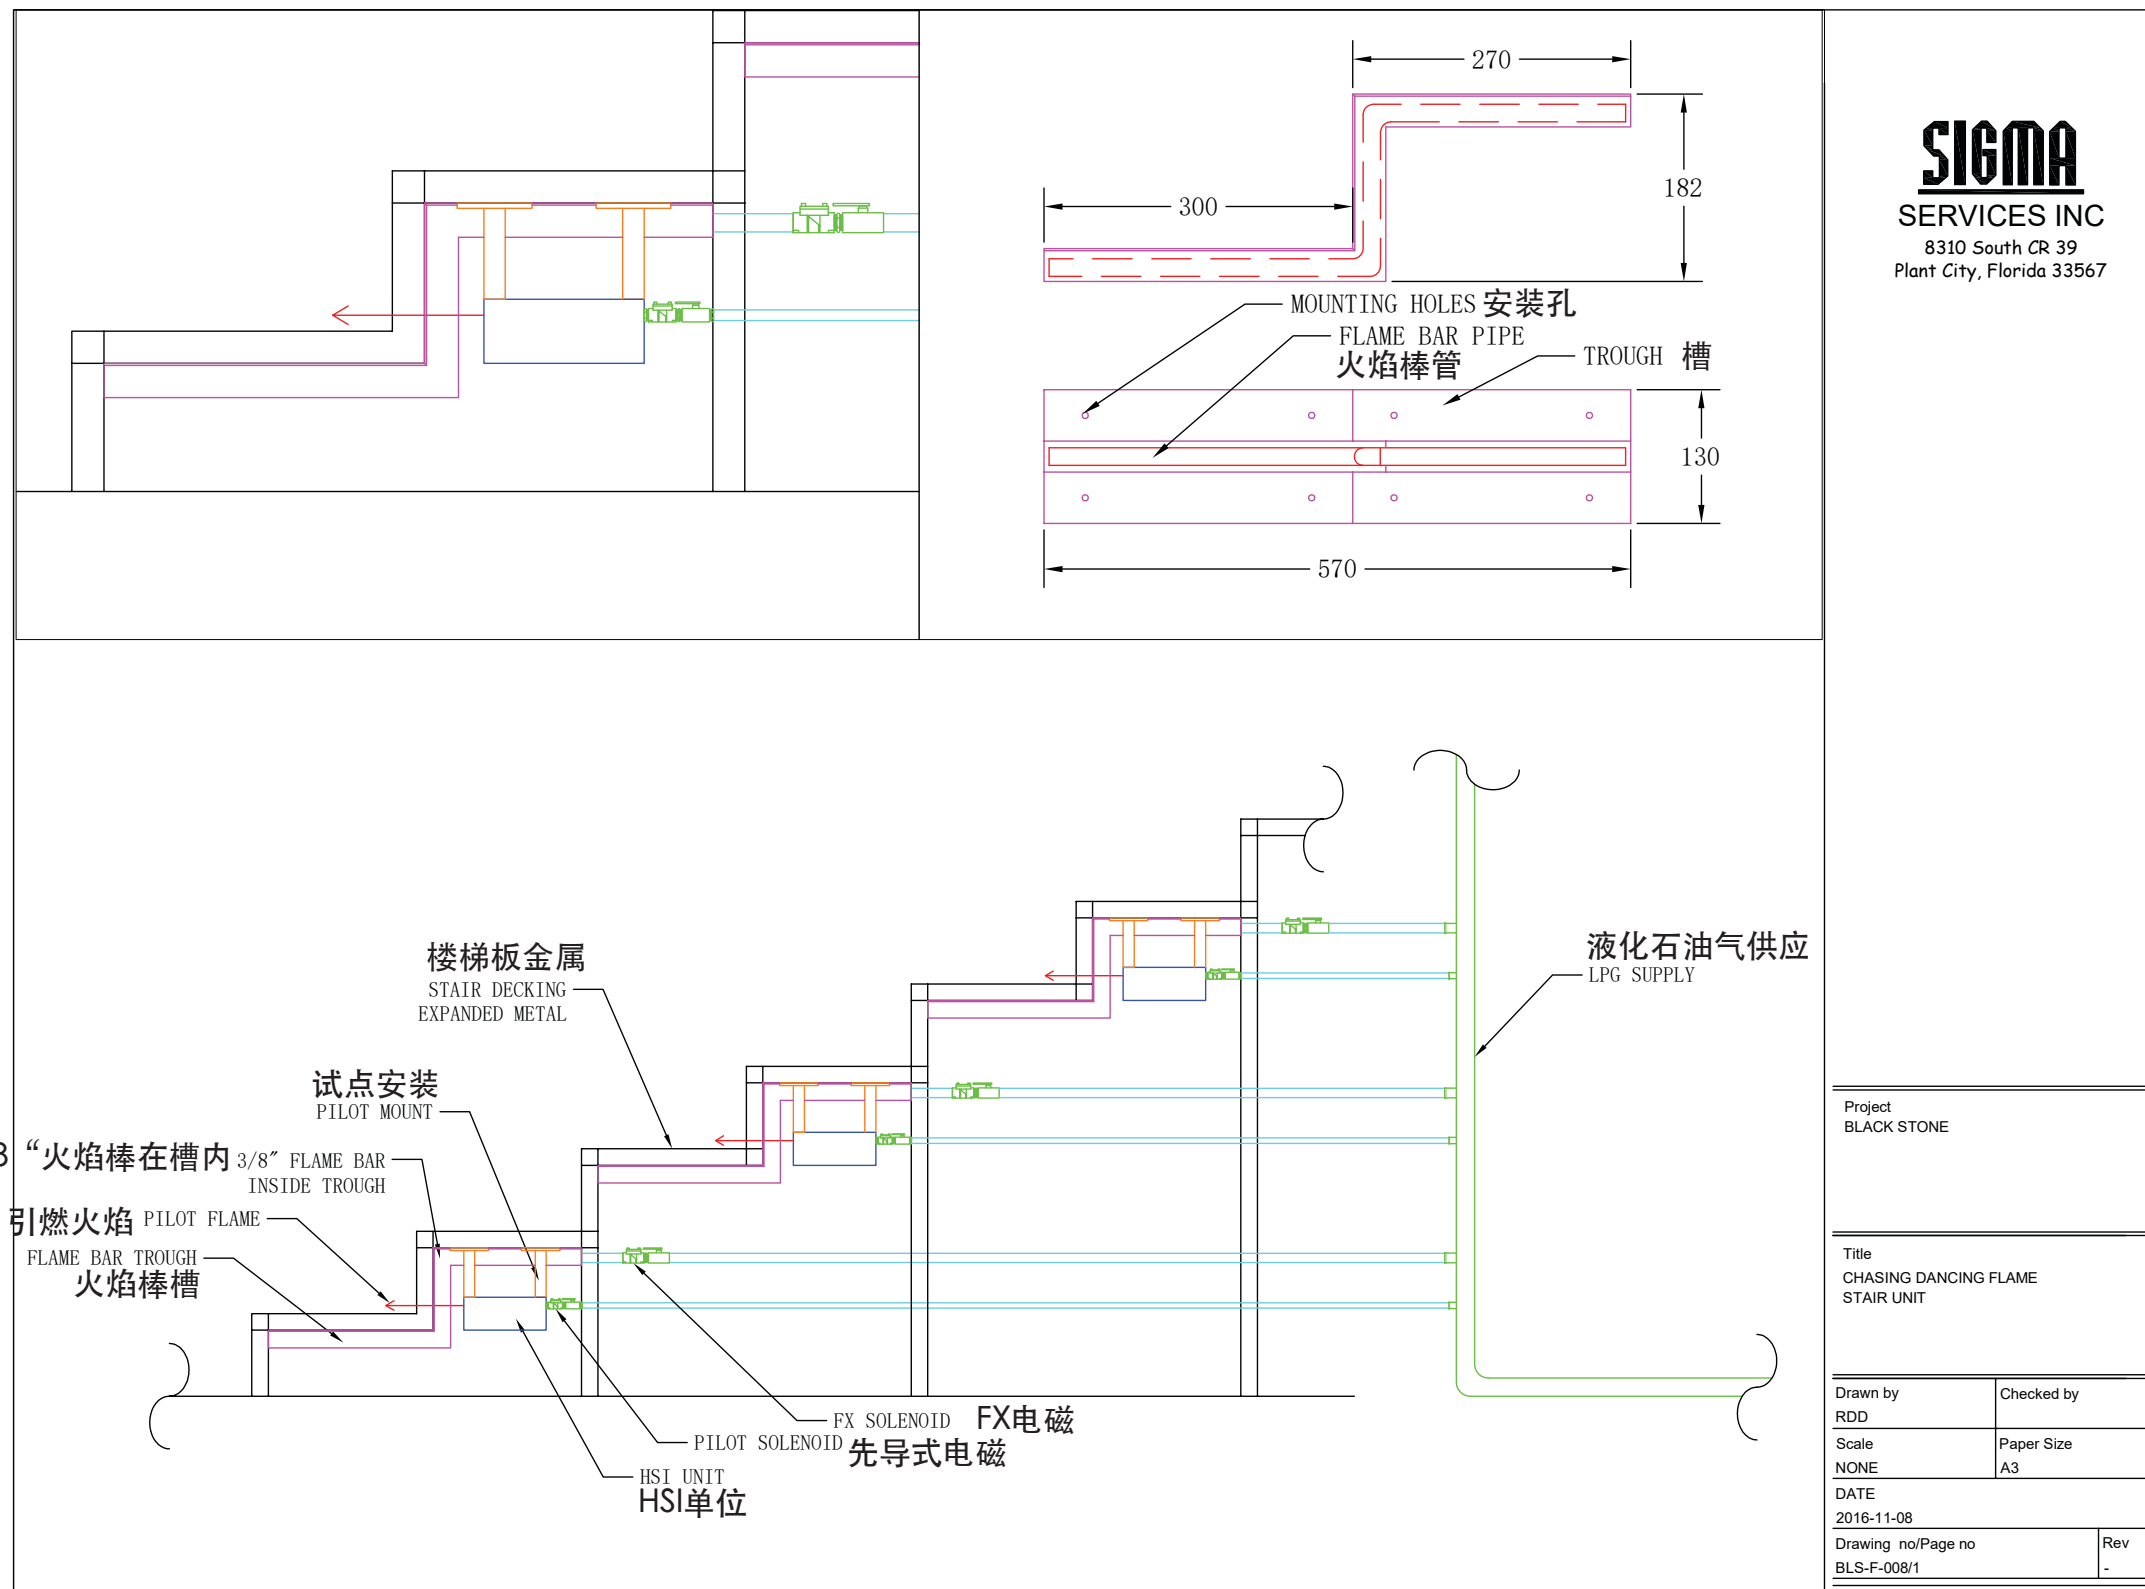


BLACKSTONE

黑石号动作特技秀


Special Effects 特效

Hydraulic Scissor Lift 液压剪叉式升降机

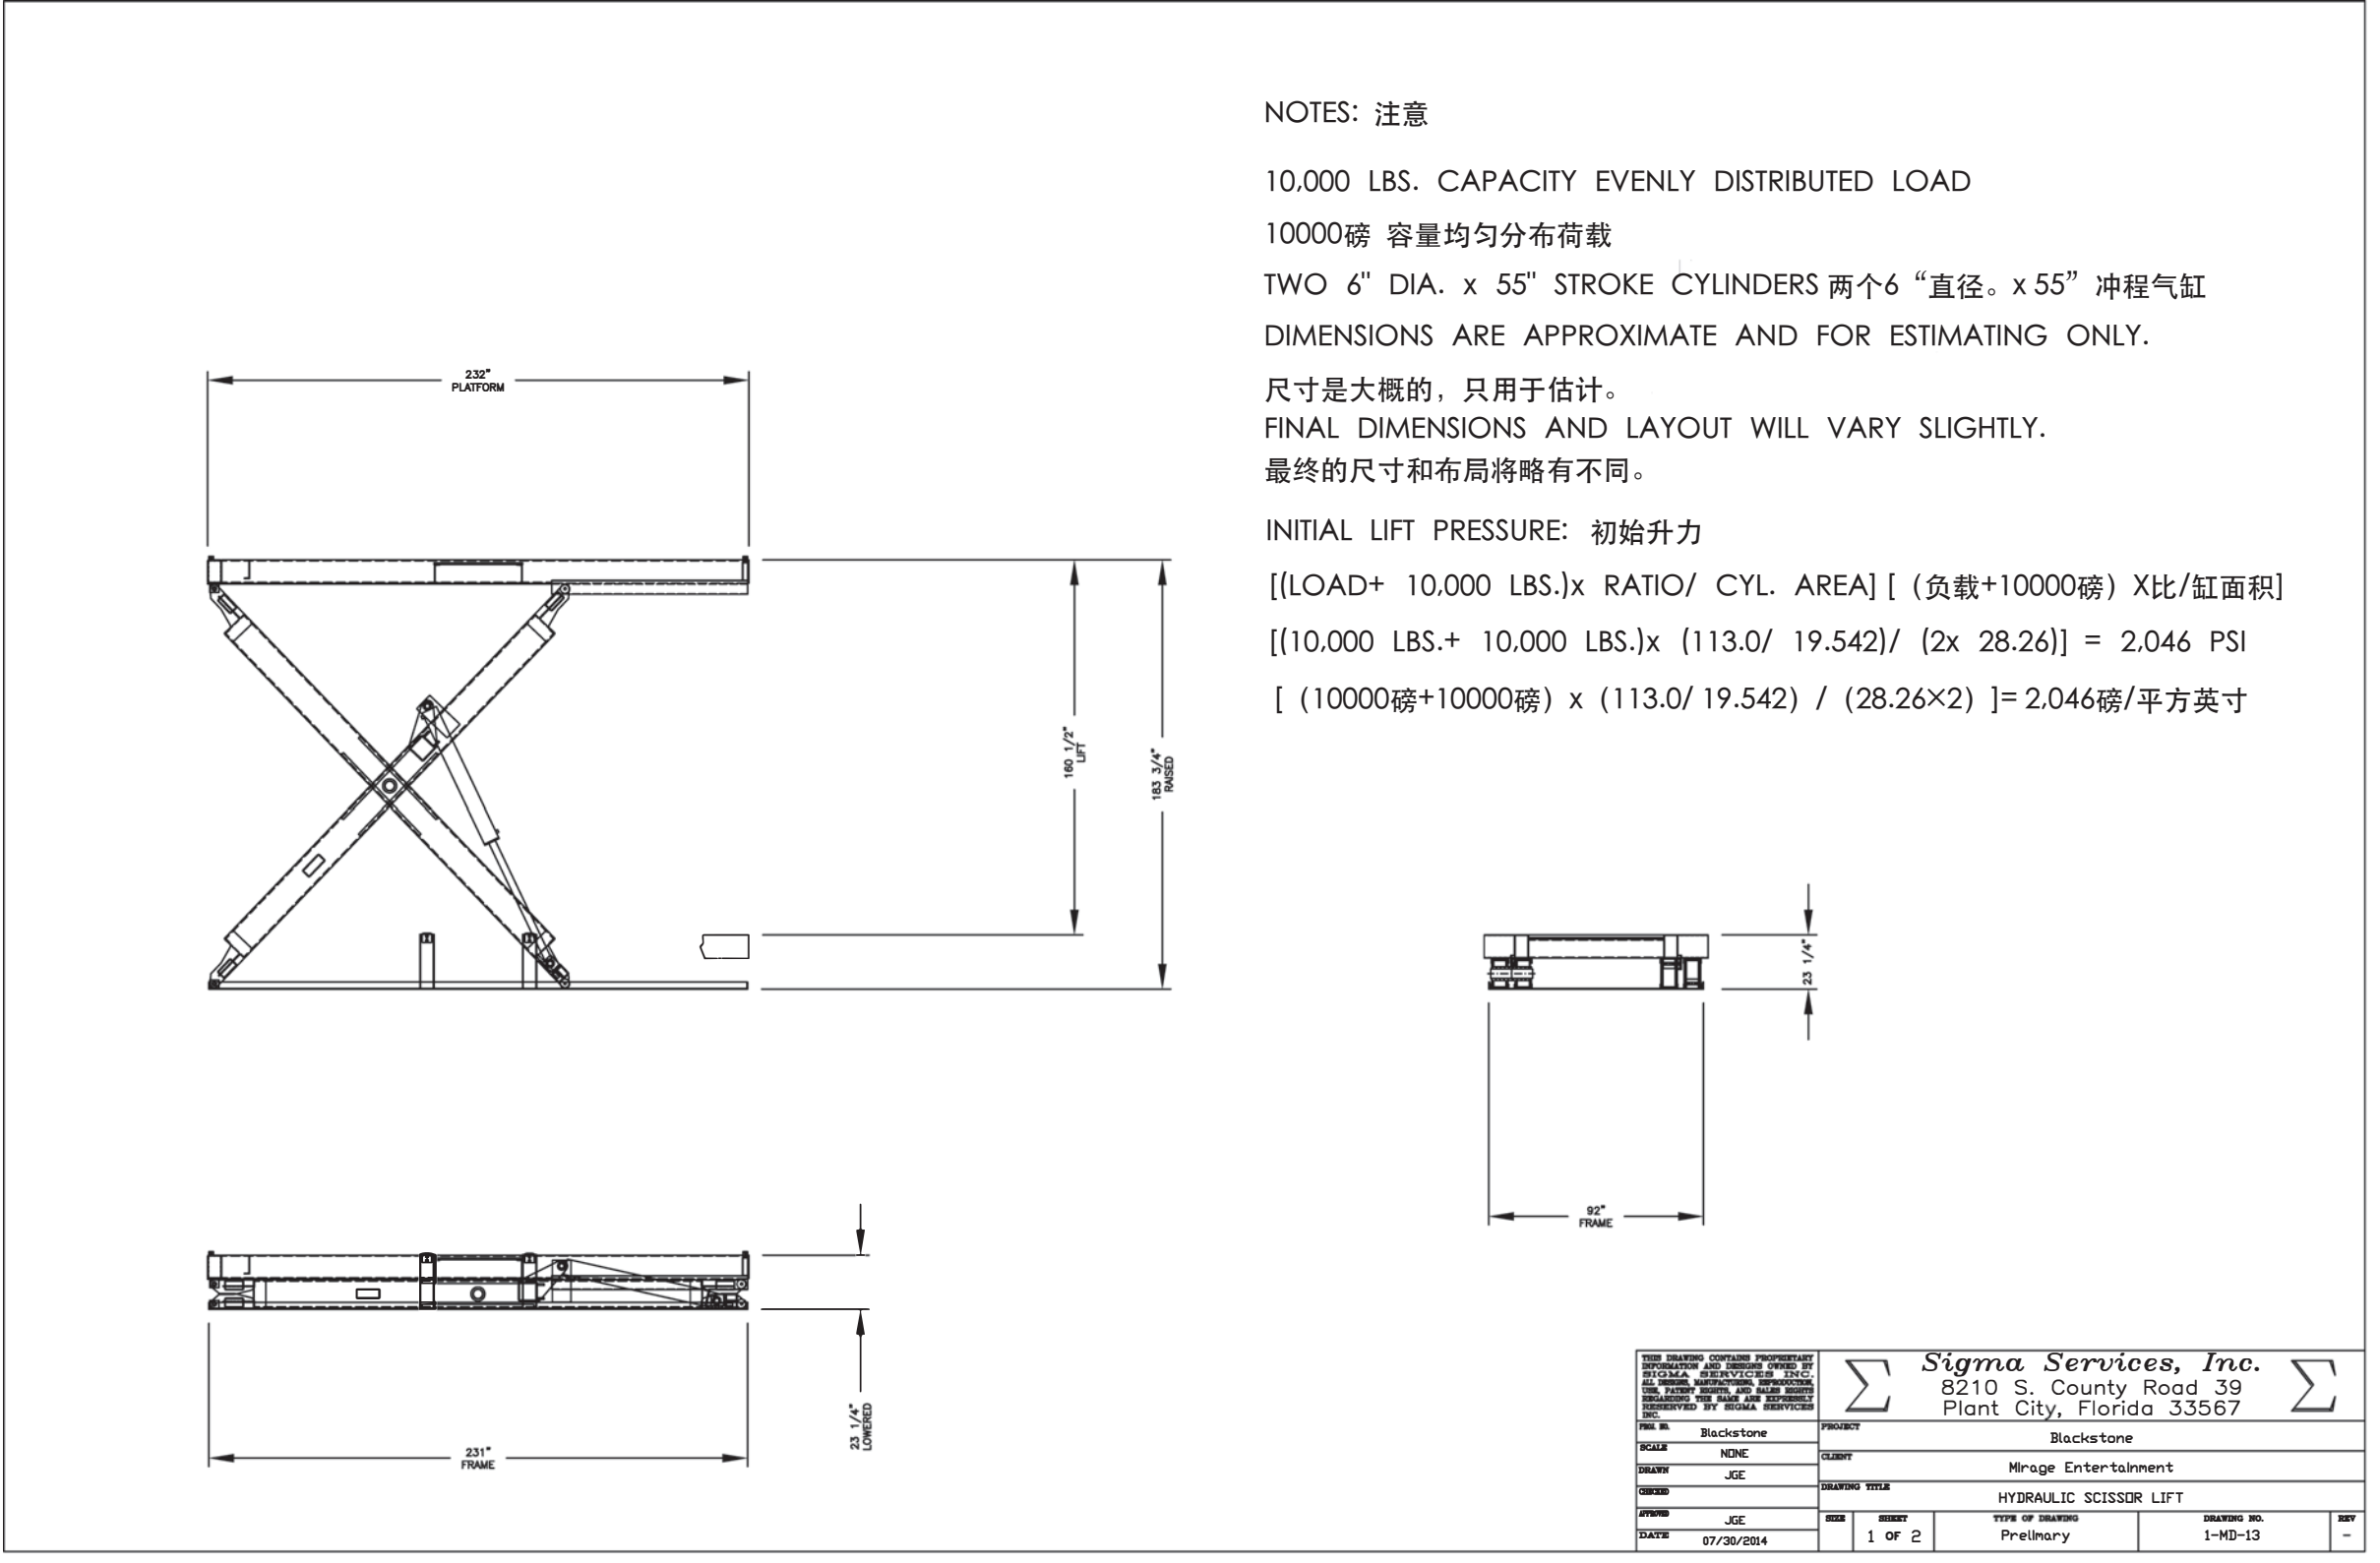

黑石号动作特技秀

Special Effects 特殊效果 Hydraulic Scissor Lift Blackstone

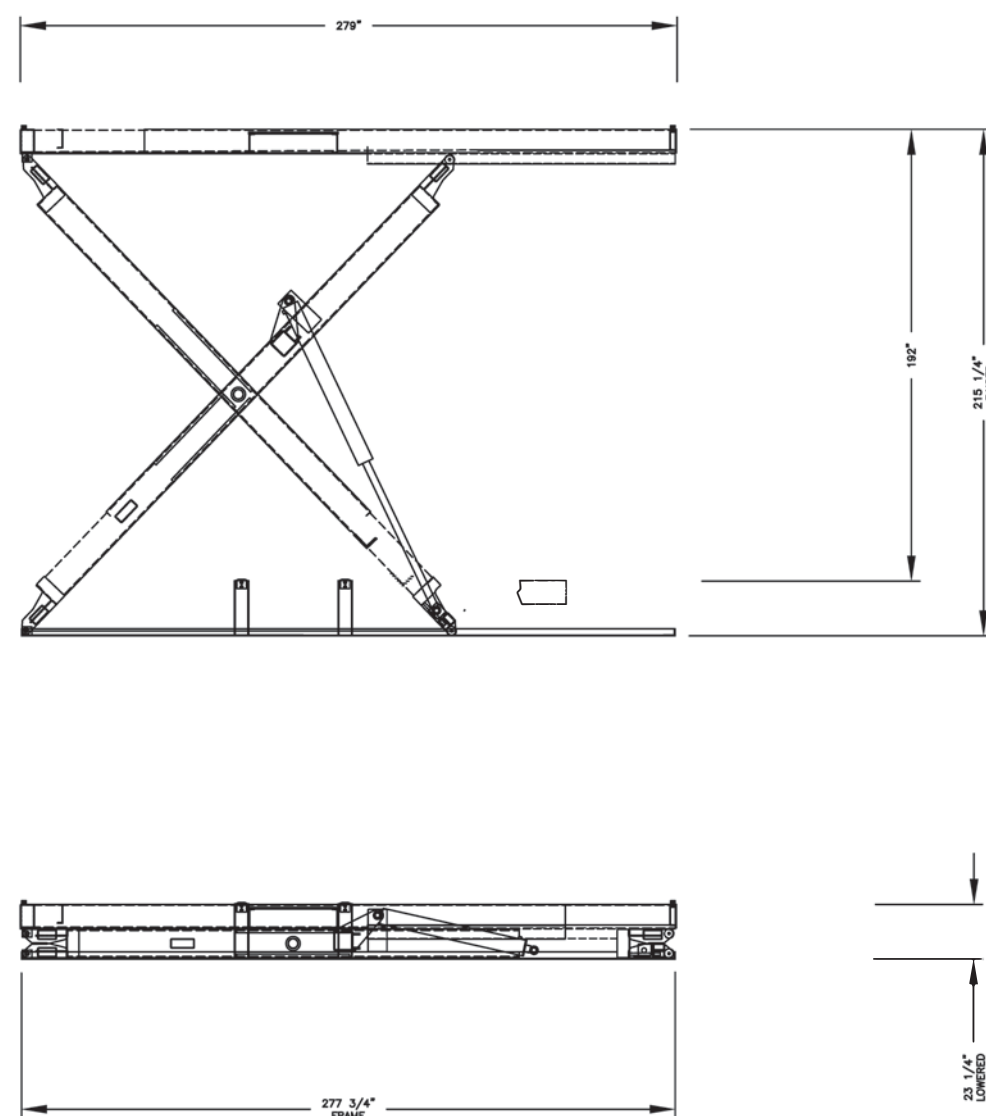

NOTES: 注意

10,000 LBS. CAPACITY EVENLY DISTRIBUTED LOAD

10000磅 容量均匀分布荷载

TWO 6" DIA. x 55" STROKE CYLINDERS 两个6“直径。x 55” 冲程气缸


DIMENSIONS ARE APPROXIMATE AND FOR ESTIMATING ONLY.



尺寸是大概的，只用于估计。

FINAL DIMENSIONS AND LAYOUT WILL VARY SLIGHTLY.

最终的尺寸和布局将略有不同。

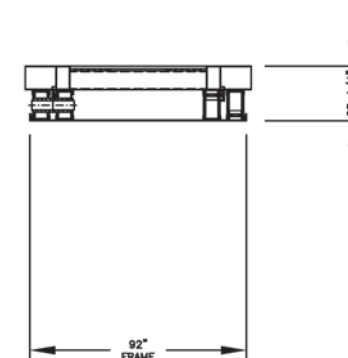INITIAL LIFT PRESSURE: 初始升力

$$[(\text{LOAD} + 10,000 \text{ LBS.}) \times \text{RATIO} / \text{CYL. AREA}] [(\text{负载} + 10000 \text{ 磅}) \times \text{比} / \text{缸面积}]$$
$$[(10,000 \text{ LBS.} + 10,000 \text{ LBS.}) \times (113.0 / 19.542) / (2 \times 28.26)] = 2,046 \text{ PSI}$$
$$[(10000\text{磅}+10000\text{磅}) \times (113.0/19.542) / (28.26 \times 2)] = 2.046\text{磅/平方英寸}$$


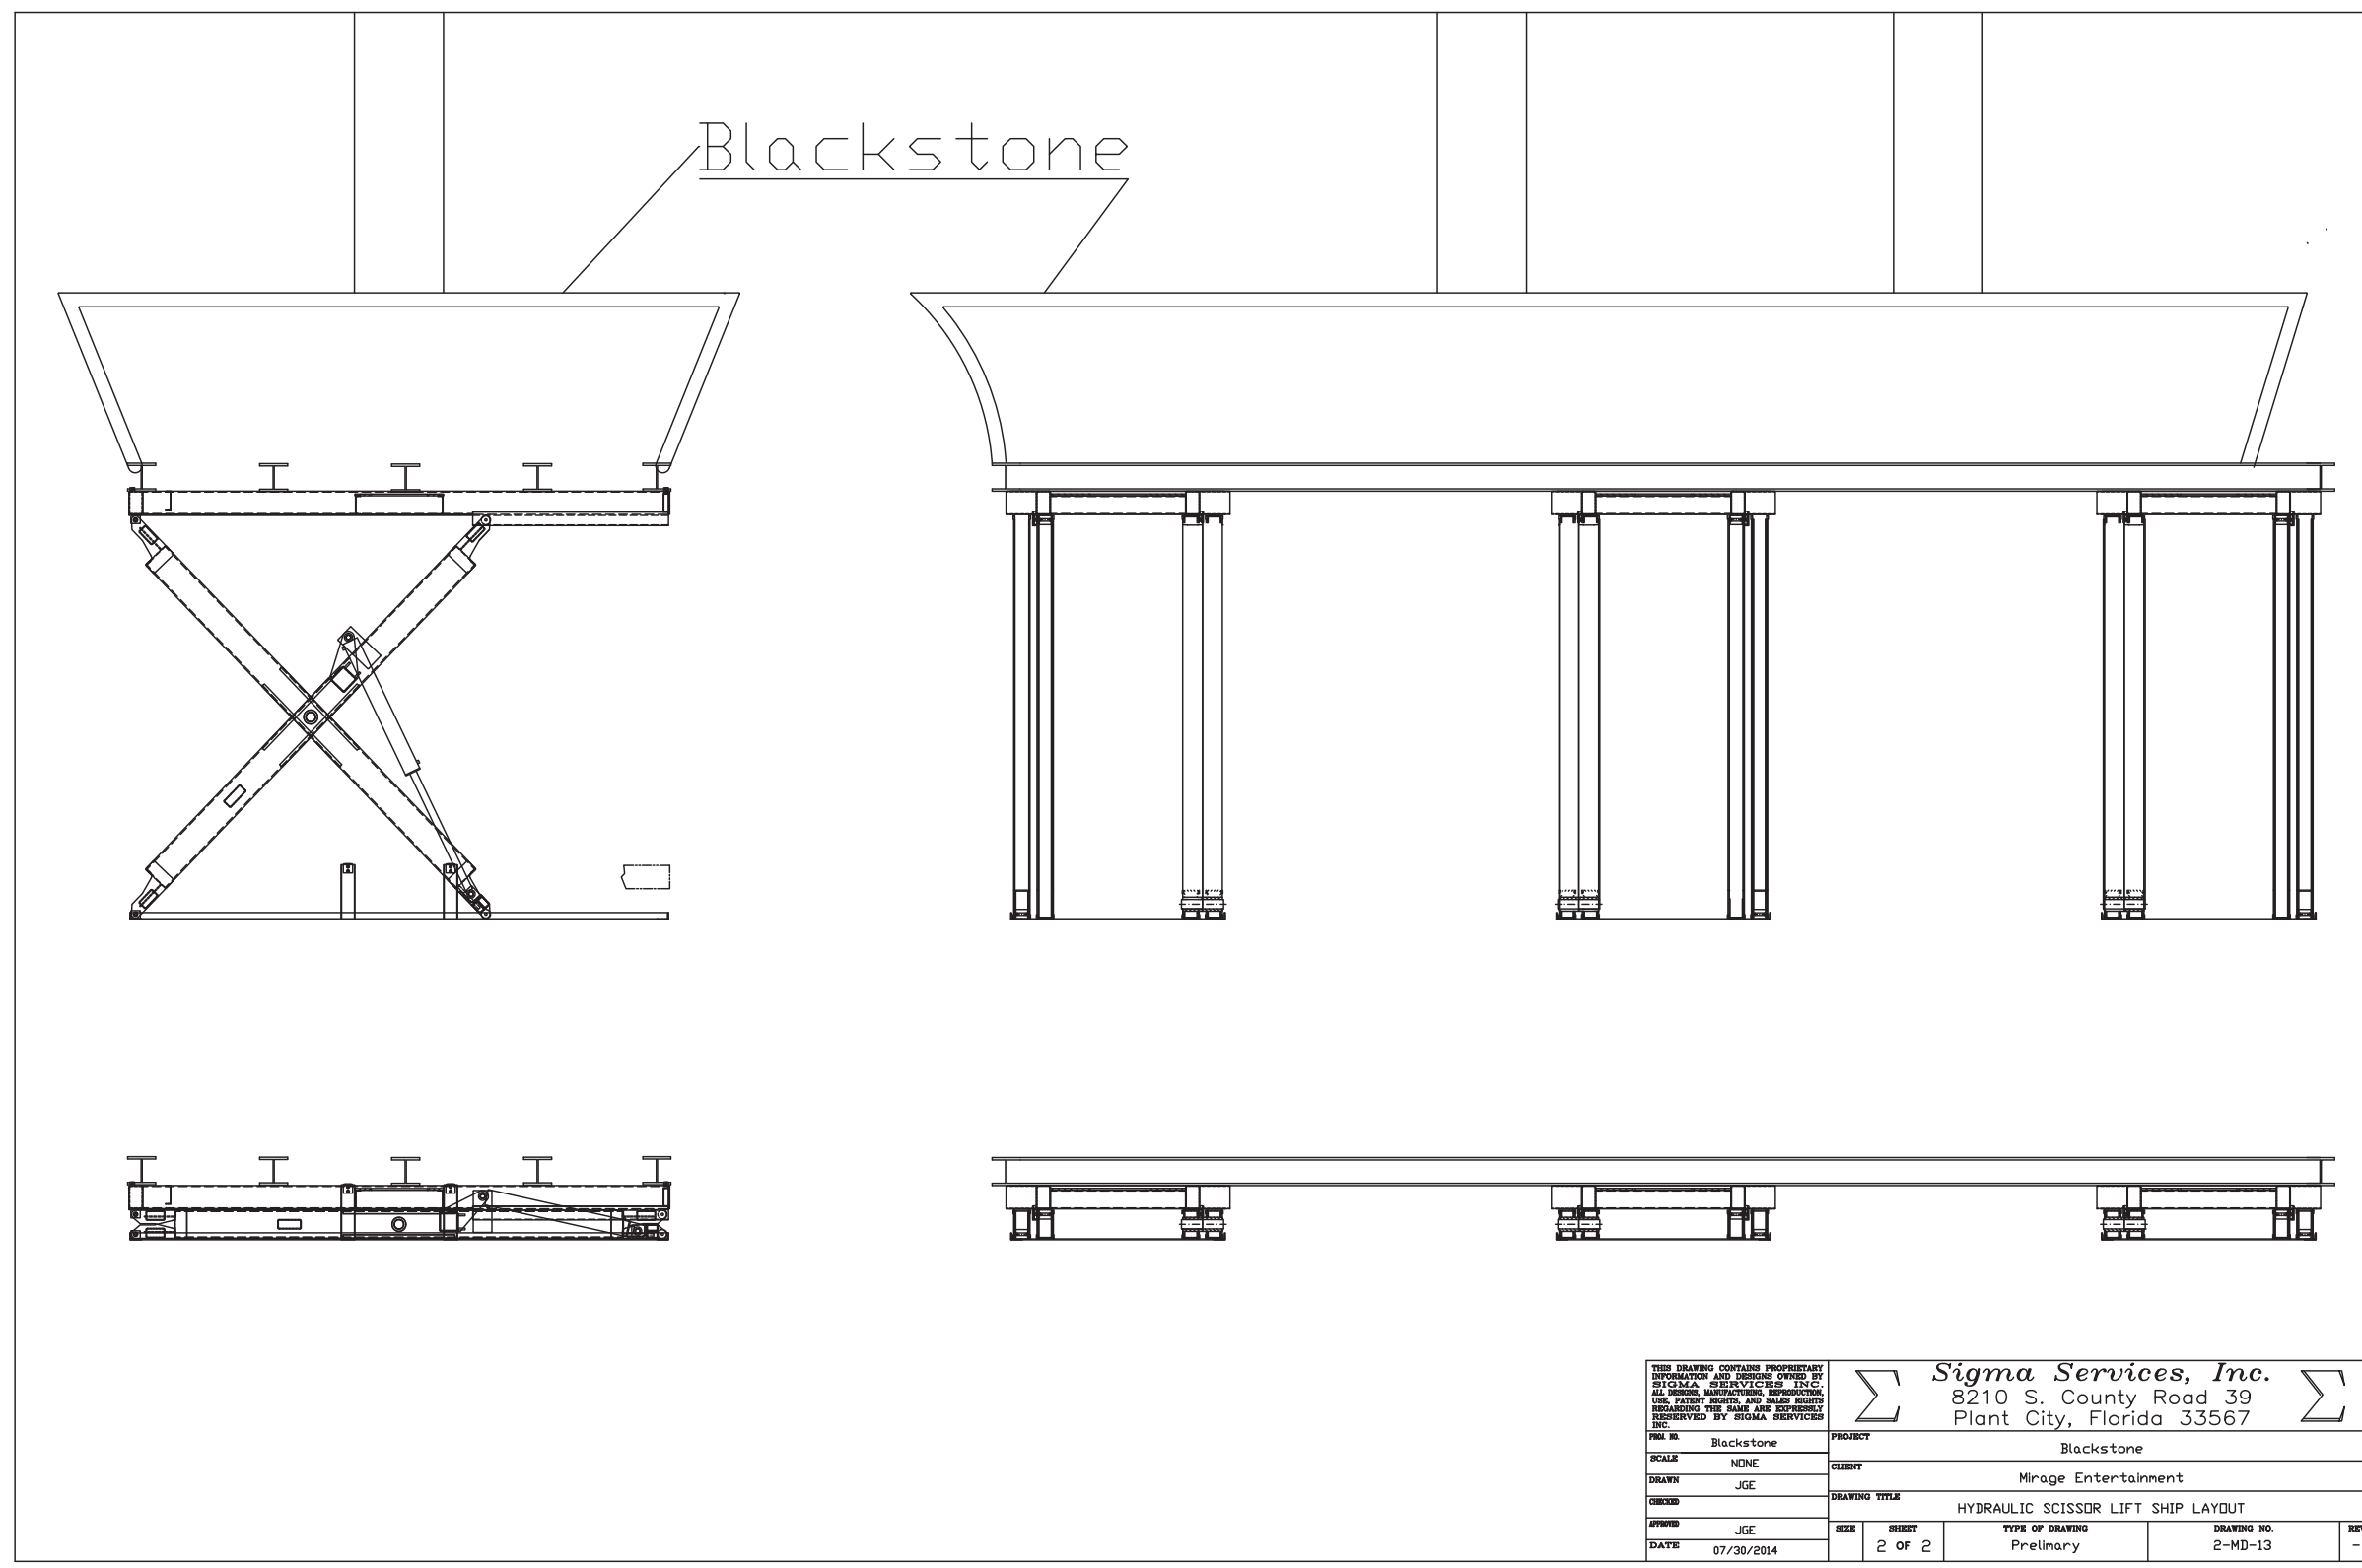
THIS DRAWING CONTAINS PROPRIETARY INFORMATION AND IS DESIGN OWNED BY SIGMA SERVICES INC. NO REPRODUCTION, COPIES, OR PARTIAL REPRODUCTIONS ARE TO BE MADE WITHOUT THE WRITTEN PERMISSION OF SIGMA SERVICES INC.				Sigma Services, Inc. 8210 S. County Road 39 Plant City, Florida 33567			
POL NO.	Blackstone	PROJECT		Blackstone			
SCALE	NONE	CLIENT		Mirage Entertainment			
DRAWN	RNF	DRAWING TITLE		HYDRAULIC SCISSOR LIFT			
CHECKED							
APPROVED	RNF	SIZE	sheets	TYPE OF DRAWING	DRAWING NO.		
DATE	Nov 8 2016	1	OF 1	Preliminary	16 foot		



BLACKSTONE

黑石号动作特技秀


Special Effects 特殊效果 Hydraulic Scissor Lift Blackstone 液压剪叉式升降机





黑石号动作特技秀


Special Effects 特殊效果 Sinking Dinghy Hydraulic Lift 小型下沉式船液压升降

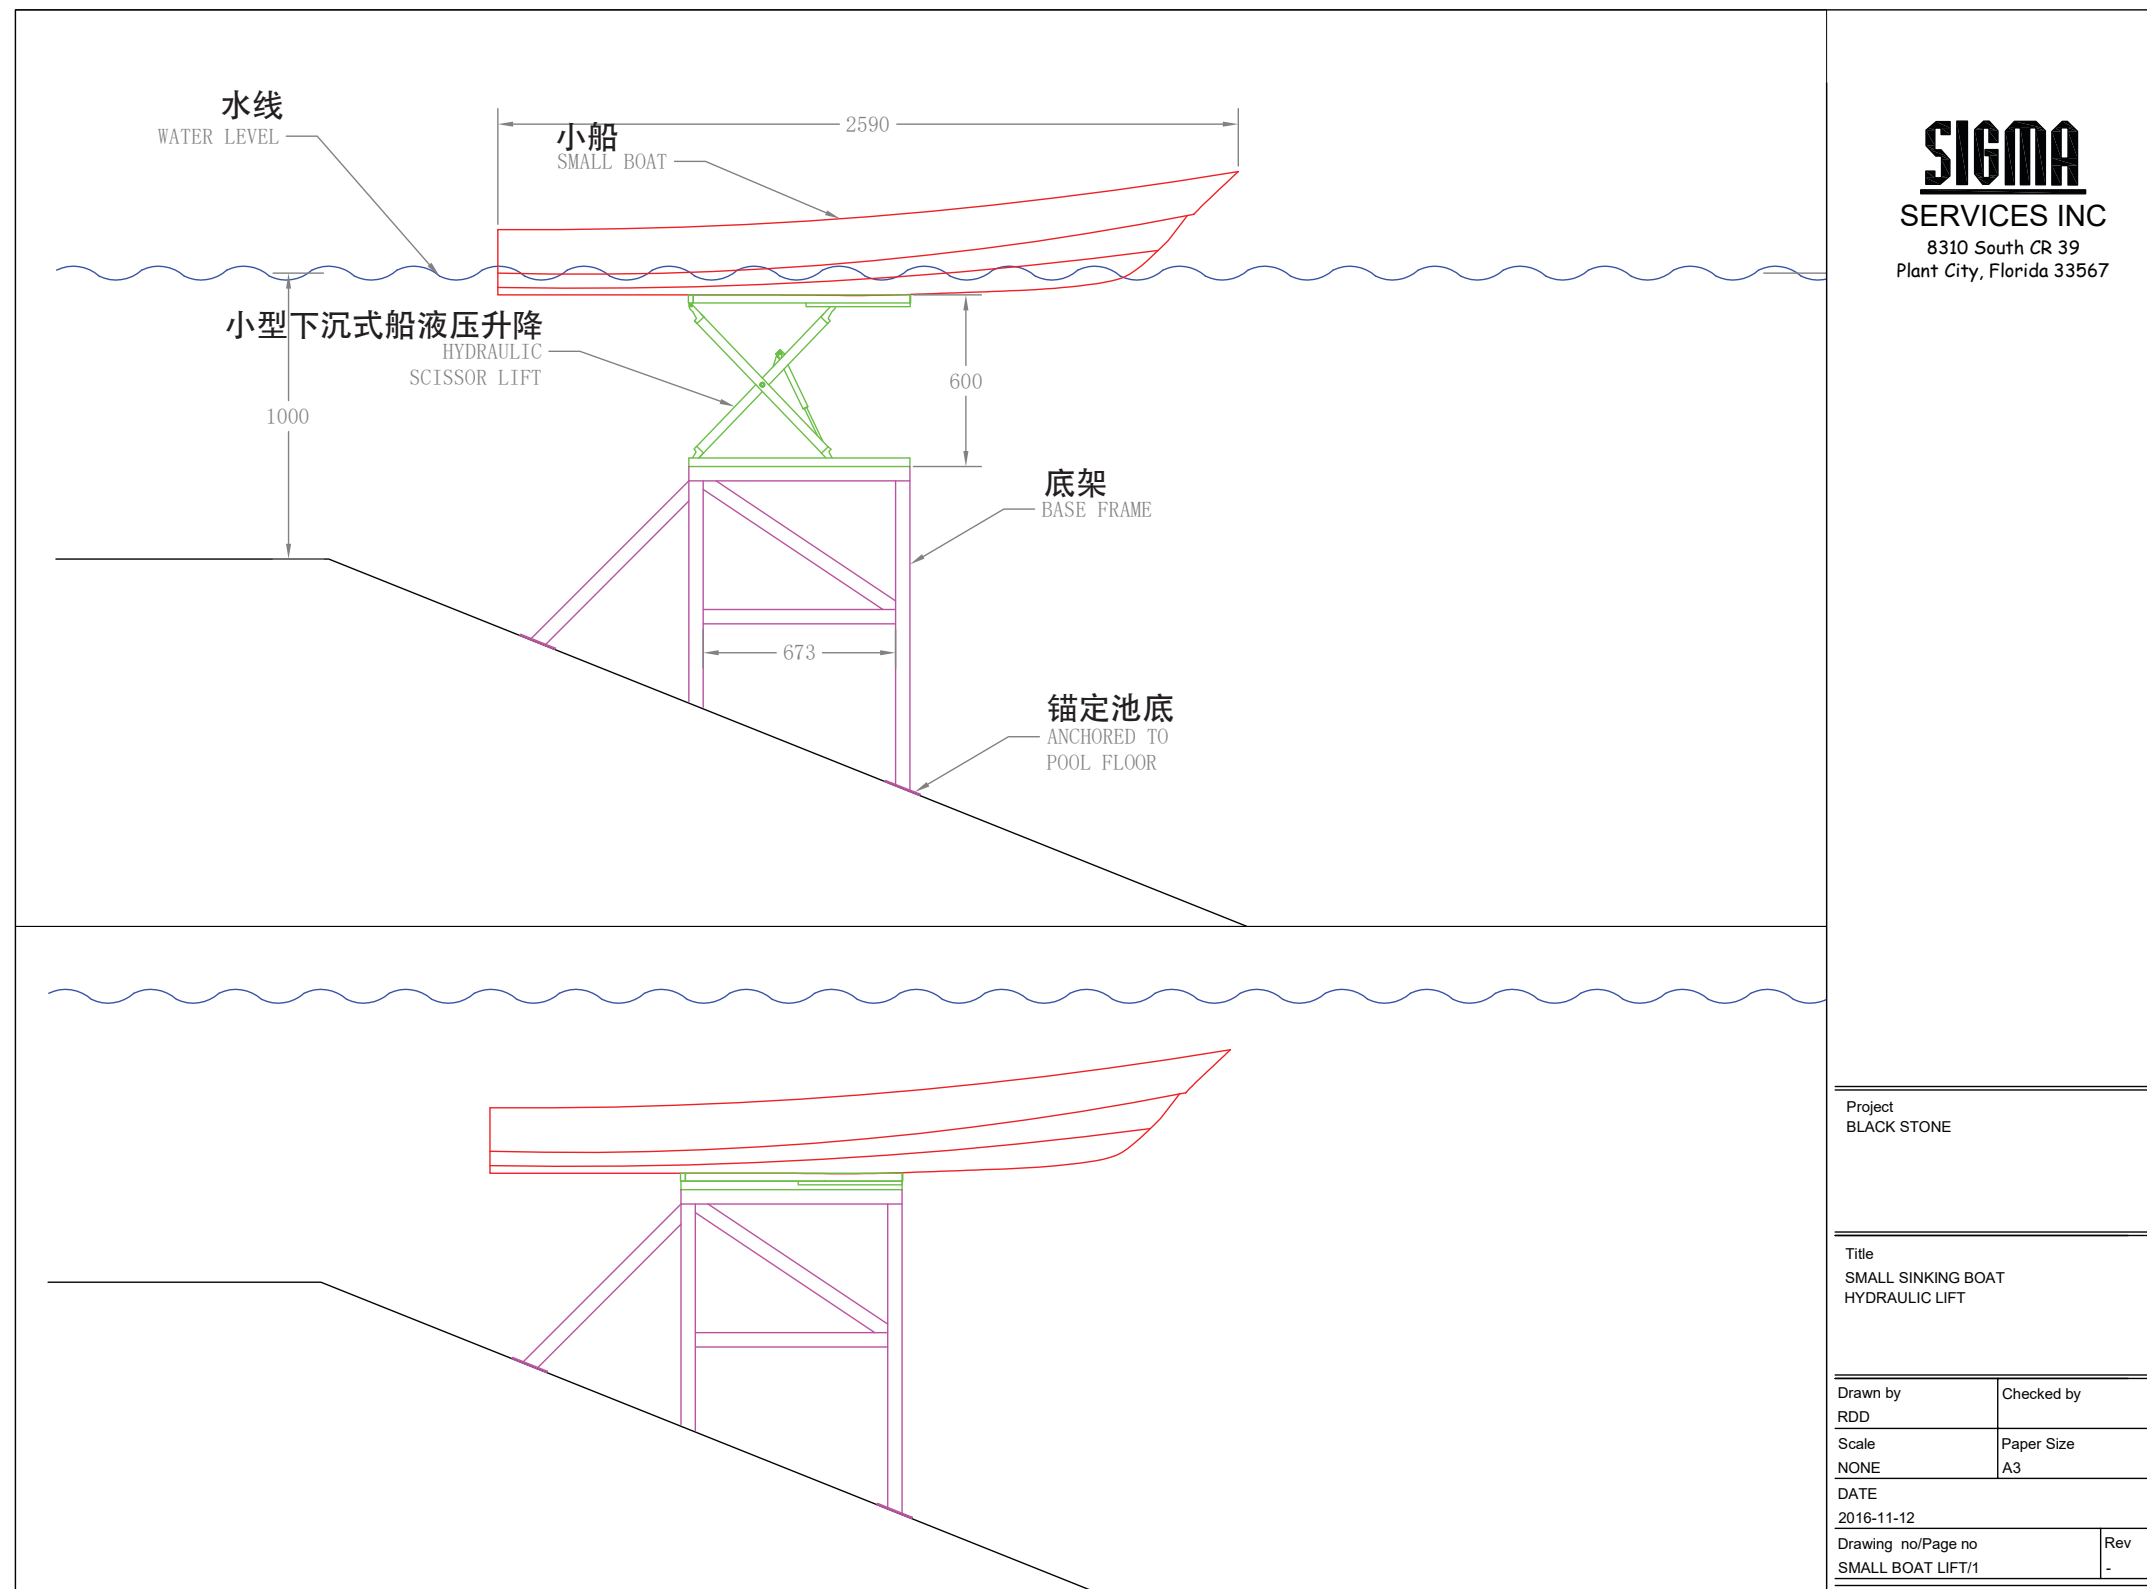



黑石号动作特技秀


Special Effects 特殊效果 Turbulent Water/Bubbler 湍流水 / 起泡器

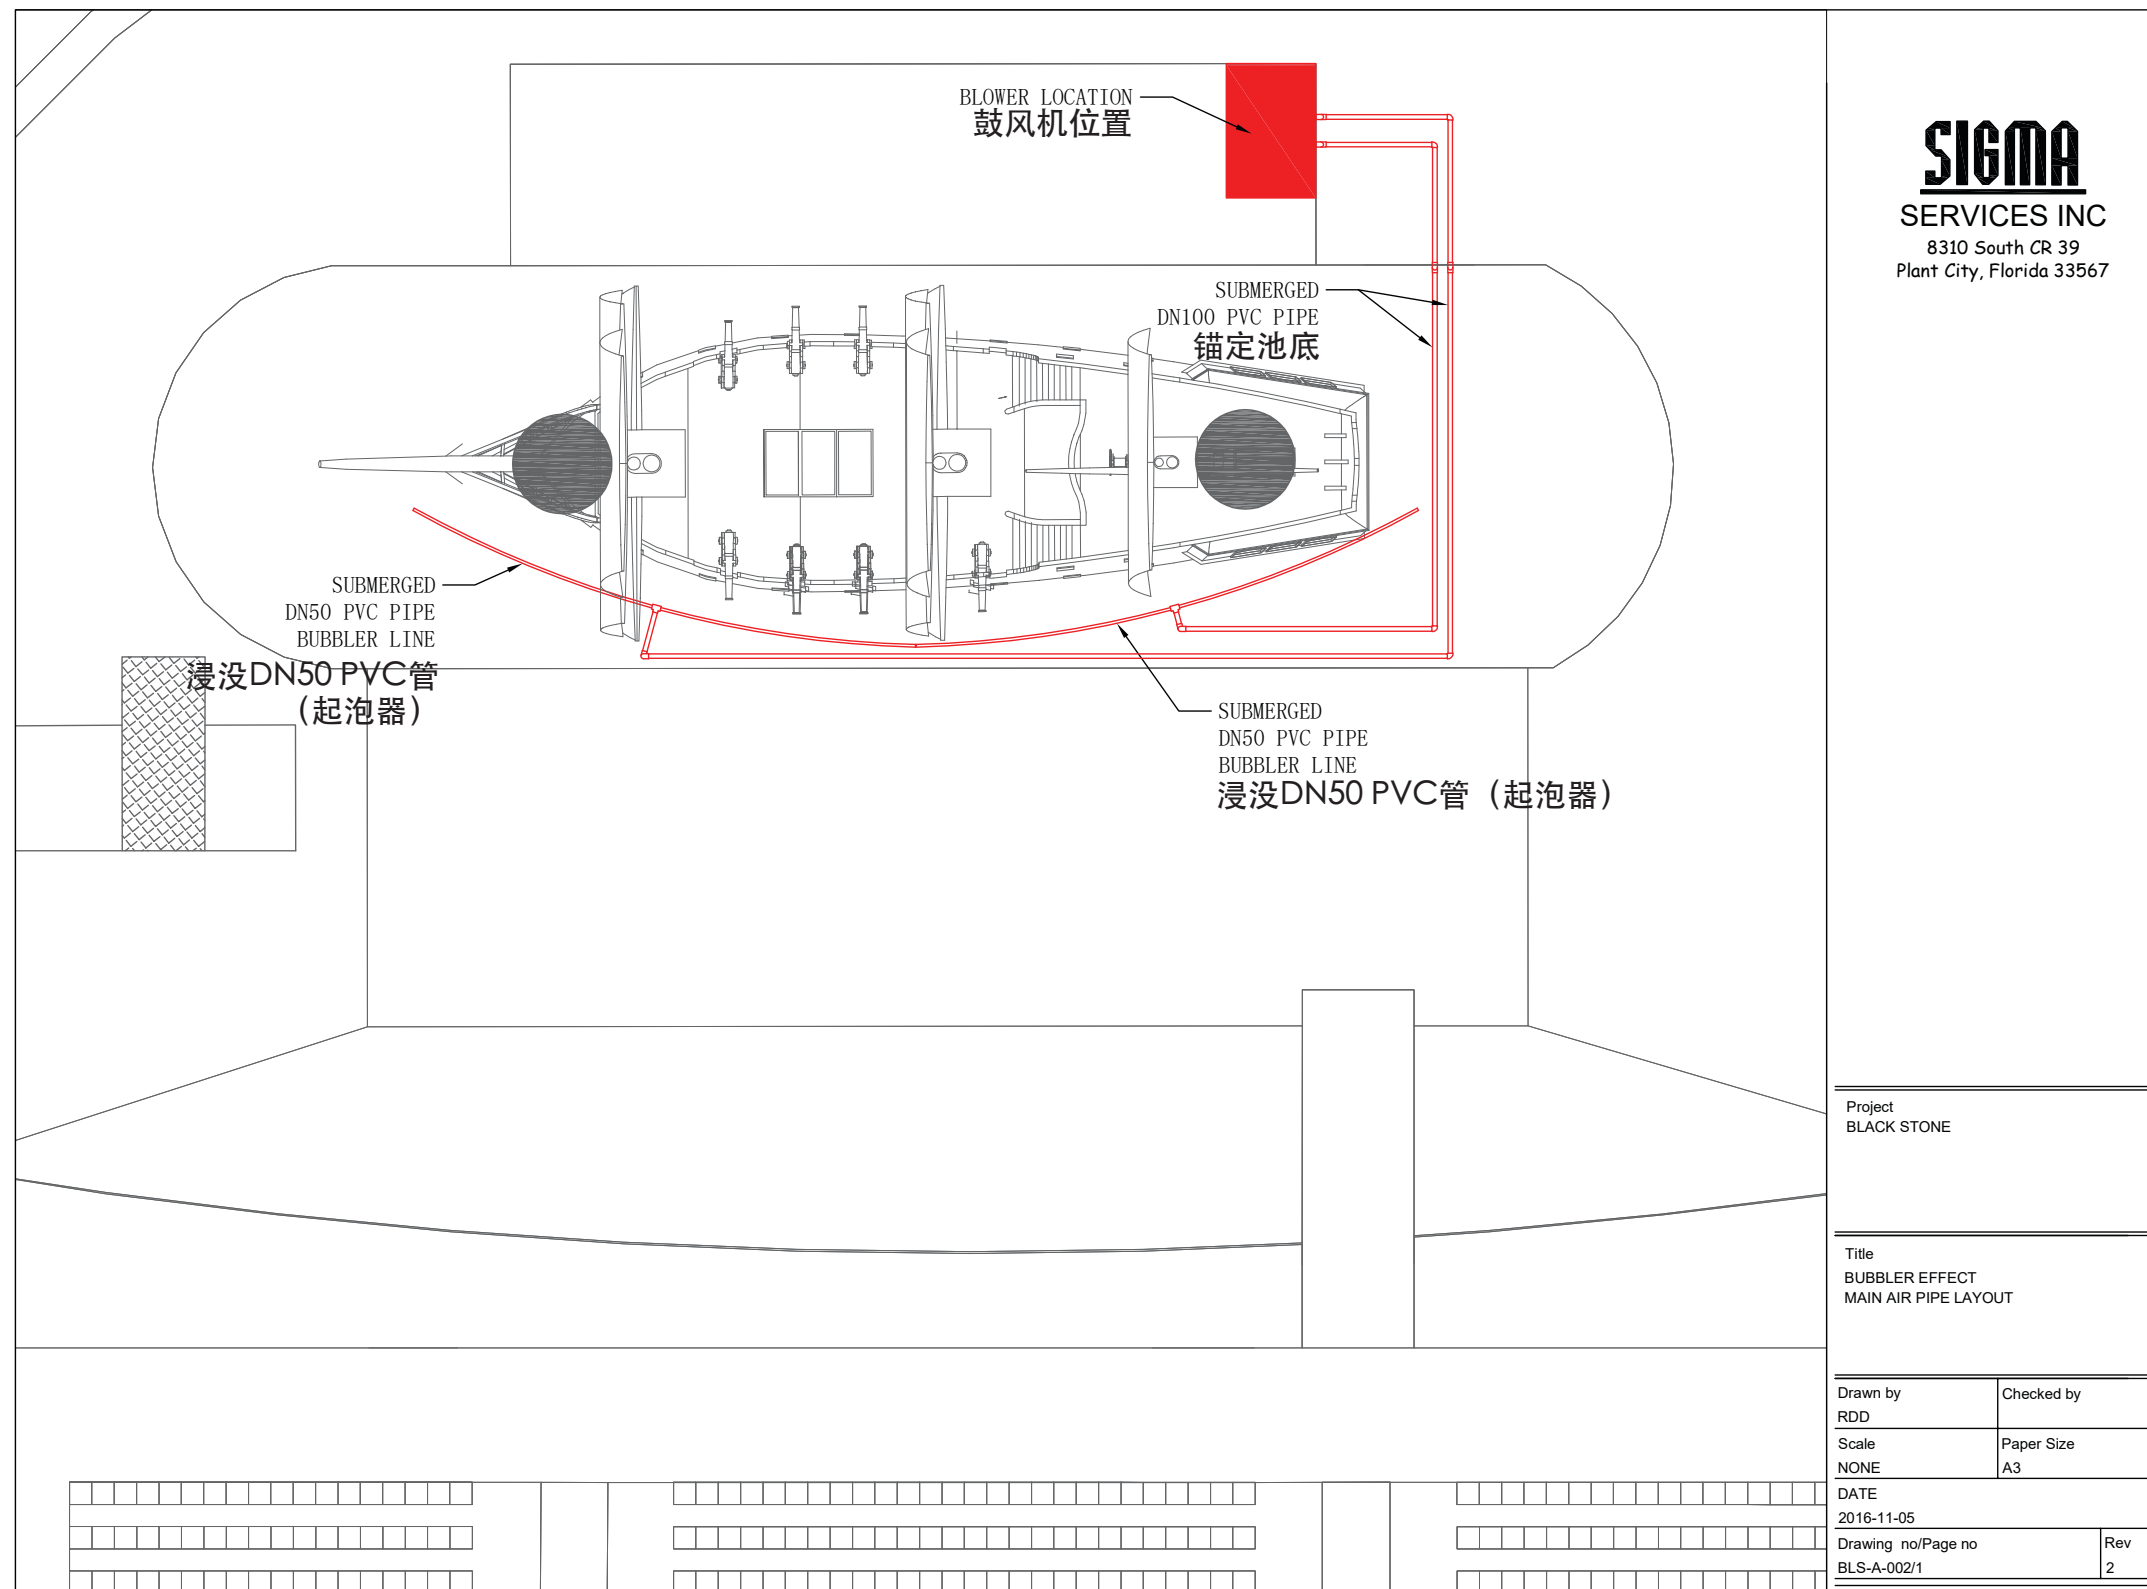

BLACKSTONE

黑石号动作特技秀


Preliminary Design for the Ship 船的初期设计

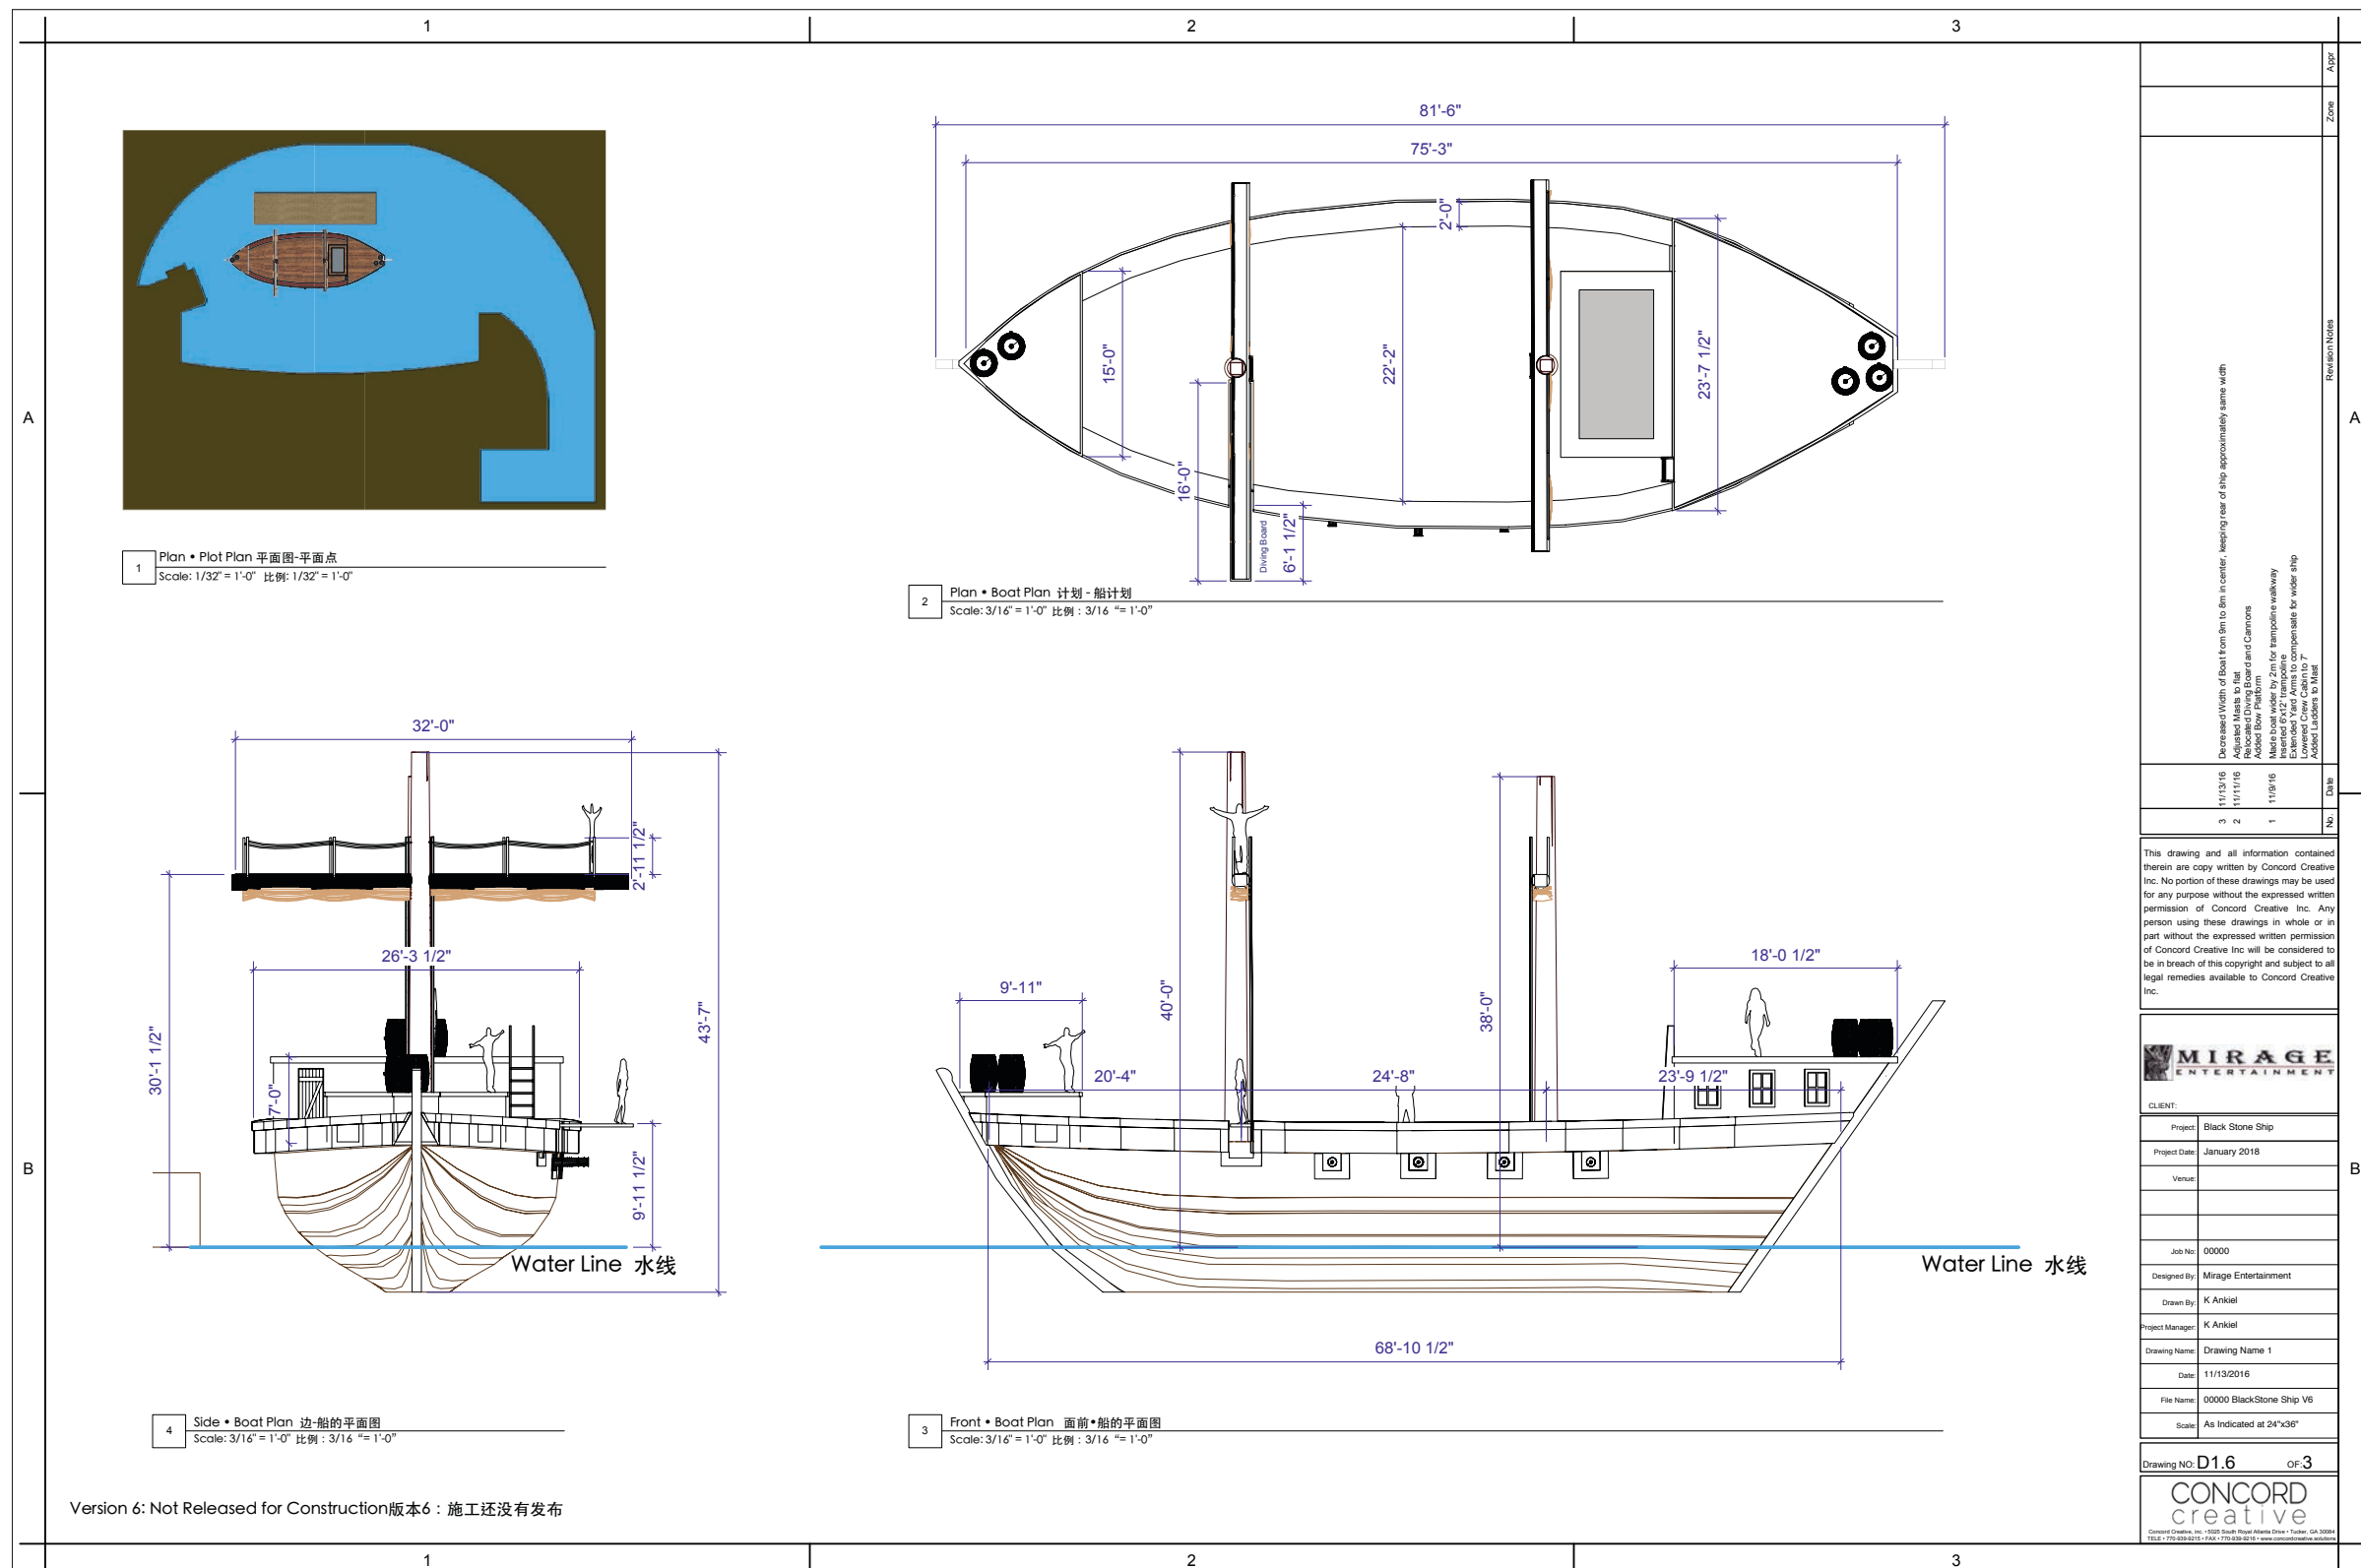

BLACKSTONE

黑石号动作特技秀

Preliminary Design for the Ship 船的初期设计

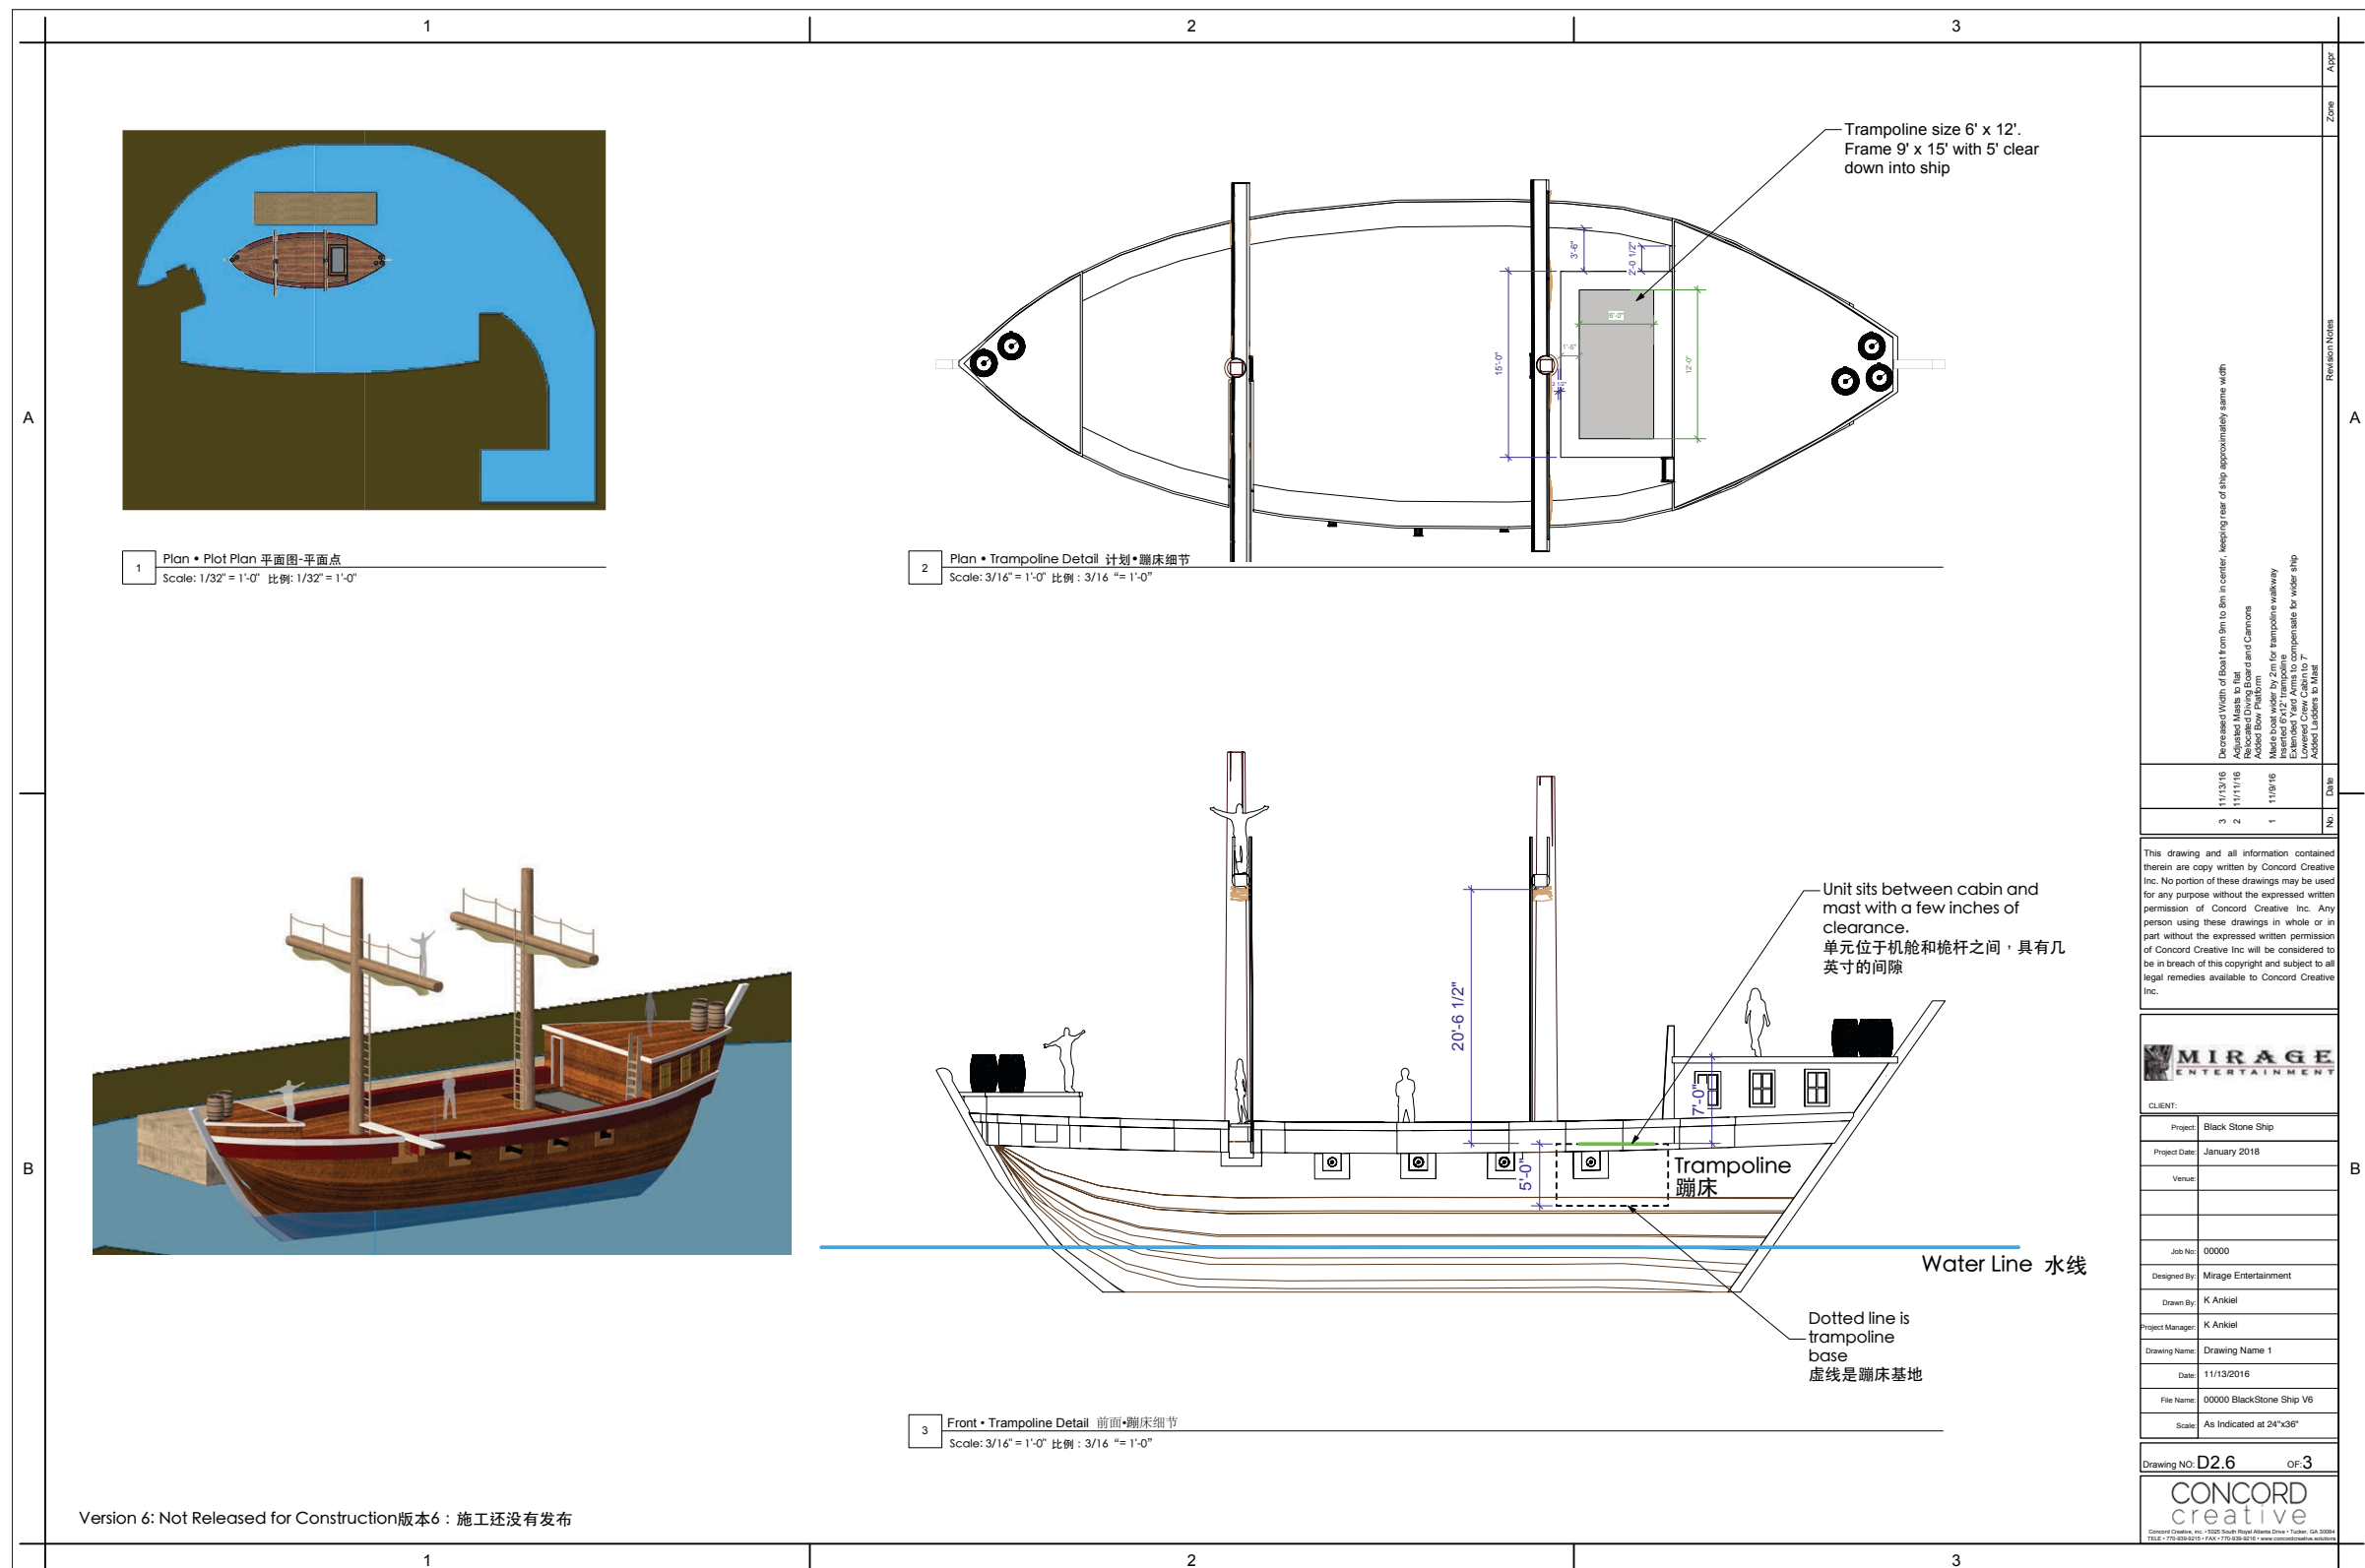



BLACKSTONE 黑石号动作特技秀

A

1 Plan • Plot Plan 平面图-平面点
Scale: 1/32" = 1'-0" 比例: 1/32" = 1'-0"

B

4 Side • Diving Board Detail 侧潜水板细节
Scale: 3/16" = 1'-0" 比例: 3/16" = 1'-0"

2 Plan • Diving Board Detail 计划•潜水板细节
Scale: 3/16" = 1'-0" 比例: 3/16" = 1'-0"

3 Front • Diving Board Detail 前潜水板细节
Scale: 3/16" = 1'-0" 比例: 3/16" = 1'-0"

This drawing and all information contained therein are copy written by Concord Creative Inc. No portion of these drawings may be used for any purpose without the expressed written permission of Concord Creative Inc. Any person using these drawings in whole or in part without the expressed written permission of Concord Creative Inc will be considered to be in breach of this copyright and subject to all legal remedies available to Concord Creative Inc.

MIRAGE ENTERTAINMENT

CLIENT:

Project	Black Stone Ship
Project Date	January 2018
Venue	
Job No	00000
Designed By	Mirage Entertainment
Drawn By	K Ankiel
Project Manager	K Ankiel
Drawing Name	Drawing Name 1
Date	11/13/2016
File Name	00000 BlackStone Ship V6
Scale	As Indicated at 24"x36"

Drawing NO: **D4.6** OF: **3**




CONCORD creative

Concord Creative, Inc. 4000 South Peach Street Atlanta, GA 30384
TEL: 770-859-8215 FAX: 770-859-8215 www.concordcreative.com

BLACKSTONE

黑石号动作特技秀

Preliminary Design for the Ship 船的初期设计

		1	2	3																							
A				<p>Decreased Width of Boat from 6m to 5m in center, keeping rear of ship approximately same width. Adjusted Mast to 10m and added 10m to the top of the Mast. Added 10m to the top of the Mast. Added Bow Platform Made bow wider by 2m for ramped walkway Extended Mast Arms to compensate for wider ship Added 10m to the top of the Mast Added 10m to the top of the Mast</p>	Appr																						
					Zone																						
					Revision Notes																						
B					No.																						
					Date																						
<p>This drawing and all information contained therein are copy written by Concord Creative Inc. No portion of these drawings may be used for any purpose without the expressed written permission of Concord Creative Inc. Any person using these drawings in whole or in part without the expressed written permission of Concord Creative Inc will be considered to be in breach of this copyright and subject to all legal remedies available to Concord Creative Inc.</p>																											
<p>MIRAGE ENTERTAINMENT</p> <p>CLIENT:</p> <table border="1"><tr><td>Project:</td><td>Black Stone Ship</td></tr><tr><td>Project Date:</td><td>January 2018</td></tr><tr><td>Venue:</td><td></td></tr><tr><td>Job No:</td><td>00000</td></tr><tr><td>Designed By:</td><td>Mirage Entertainment</td></tr><tr><td>Drawn By:</td><td>K Ankiel</td></tr><tr><td>Project Manager:</td><td>K Ankiel</td></tr><tr><td>Drawing Name:</td><td>Drawing Name 1</td></tr><tr><td>Date:</td><td>11/13/2016</td></tr><tr><td>File Name:</td><td>00000 BlackStone Ship V6</td></tr><tr><td>Scale:</td><td>As Indicated at 24"x36"</td></tr></table> <p>Drawing NO: R1.6 OF 3</p> <p>CONCORD creative</p> <p><small>Concord Creative, Inc. • 10000 South Regal Avenue Drive • Tucson, AZ 85746 TEL: (520) 366-9211 • FAX: (520) 366-9212 • www.concordcreative.com</small></p>						Project:	Black Stone Ship	Project Date:	January 2018	Venue:		Job No:	00000	Designed By:	Mirage Entertainment	Drawn By:	K Ankiel	Project Manager:	K Ankiel	Drawing Name:	Drawing Name 1	Date:	11/13/2016	File Name:	00000 BlackStone Ship V6	Scale:	As Indicated at 24"x36"
Project:	Black Stone Ship																										
Project Date:	January 2018																										
Venue:																											
Job No:	00000																										
Designed By:	Mirage Entertainment																										
Drawn By:	K Ankiel																										
Project Manager:	K Ankiel																										
Drawing Name:	Drawing Name 1																										
Date:	11/13/2016																										
File Name:	00000 BlackStone Ship V6																										
Scale:	As Indicated at 24"x36"																										
		1	2	3																							


Version 6: Not Released for Construction 版本6：施工还没有发布



BLACKSTONE

黑石号动作特技秀

Lighting Plan 照明计划

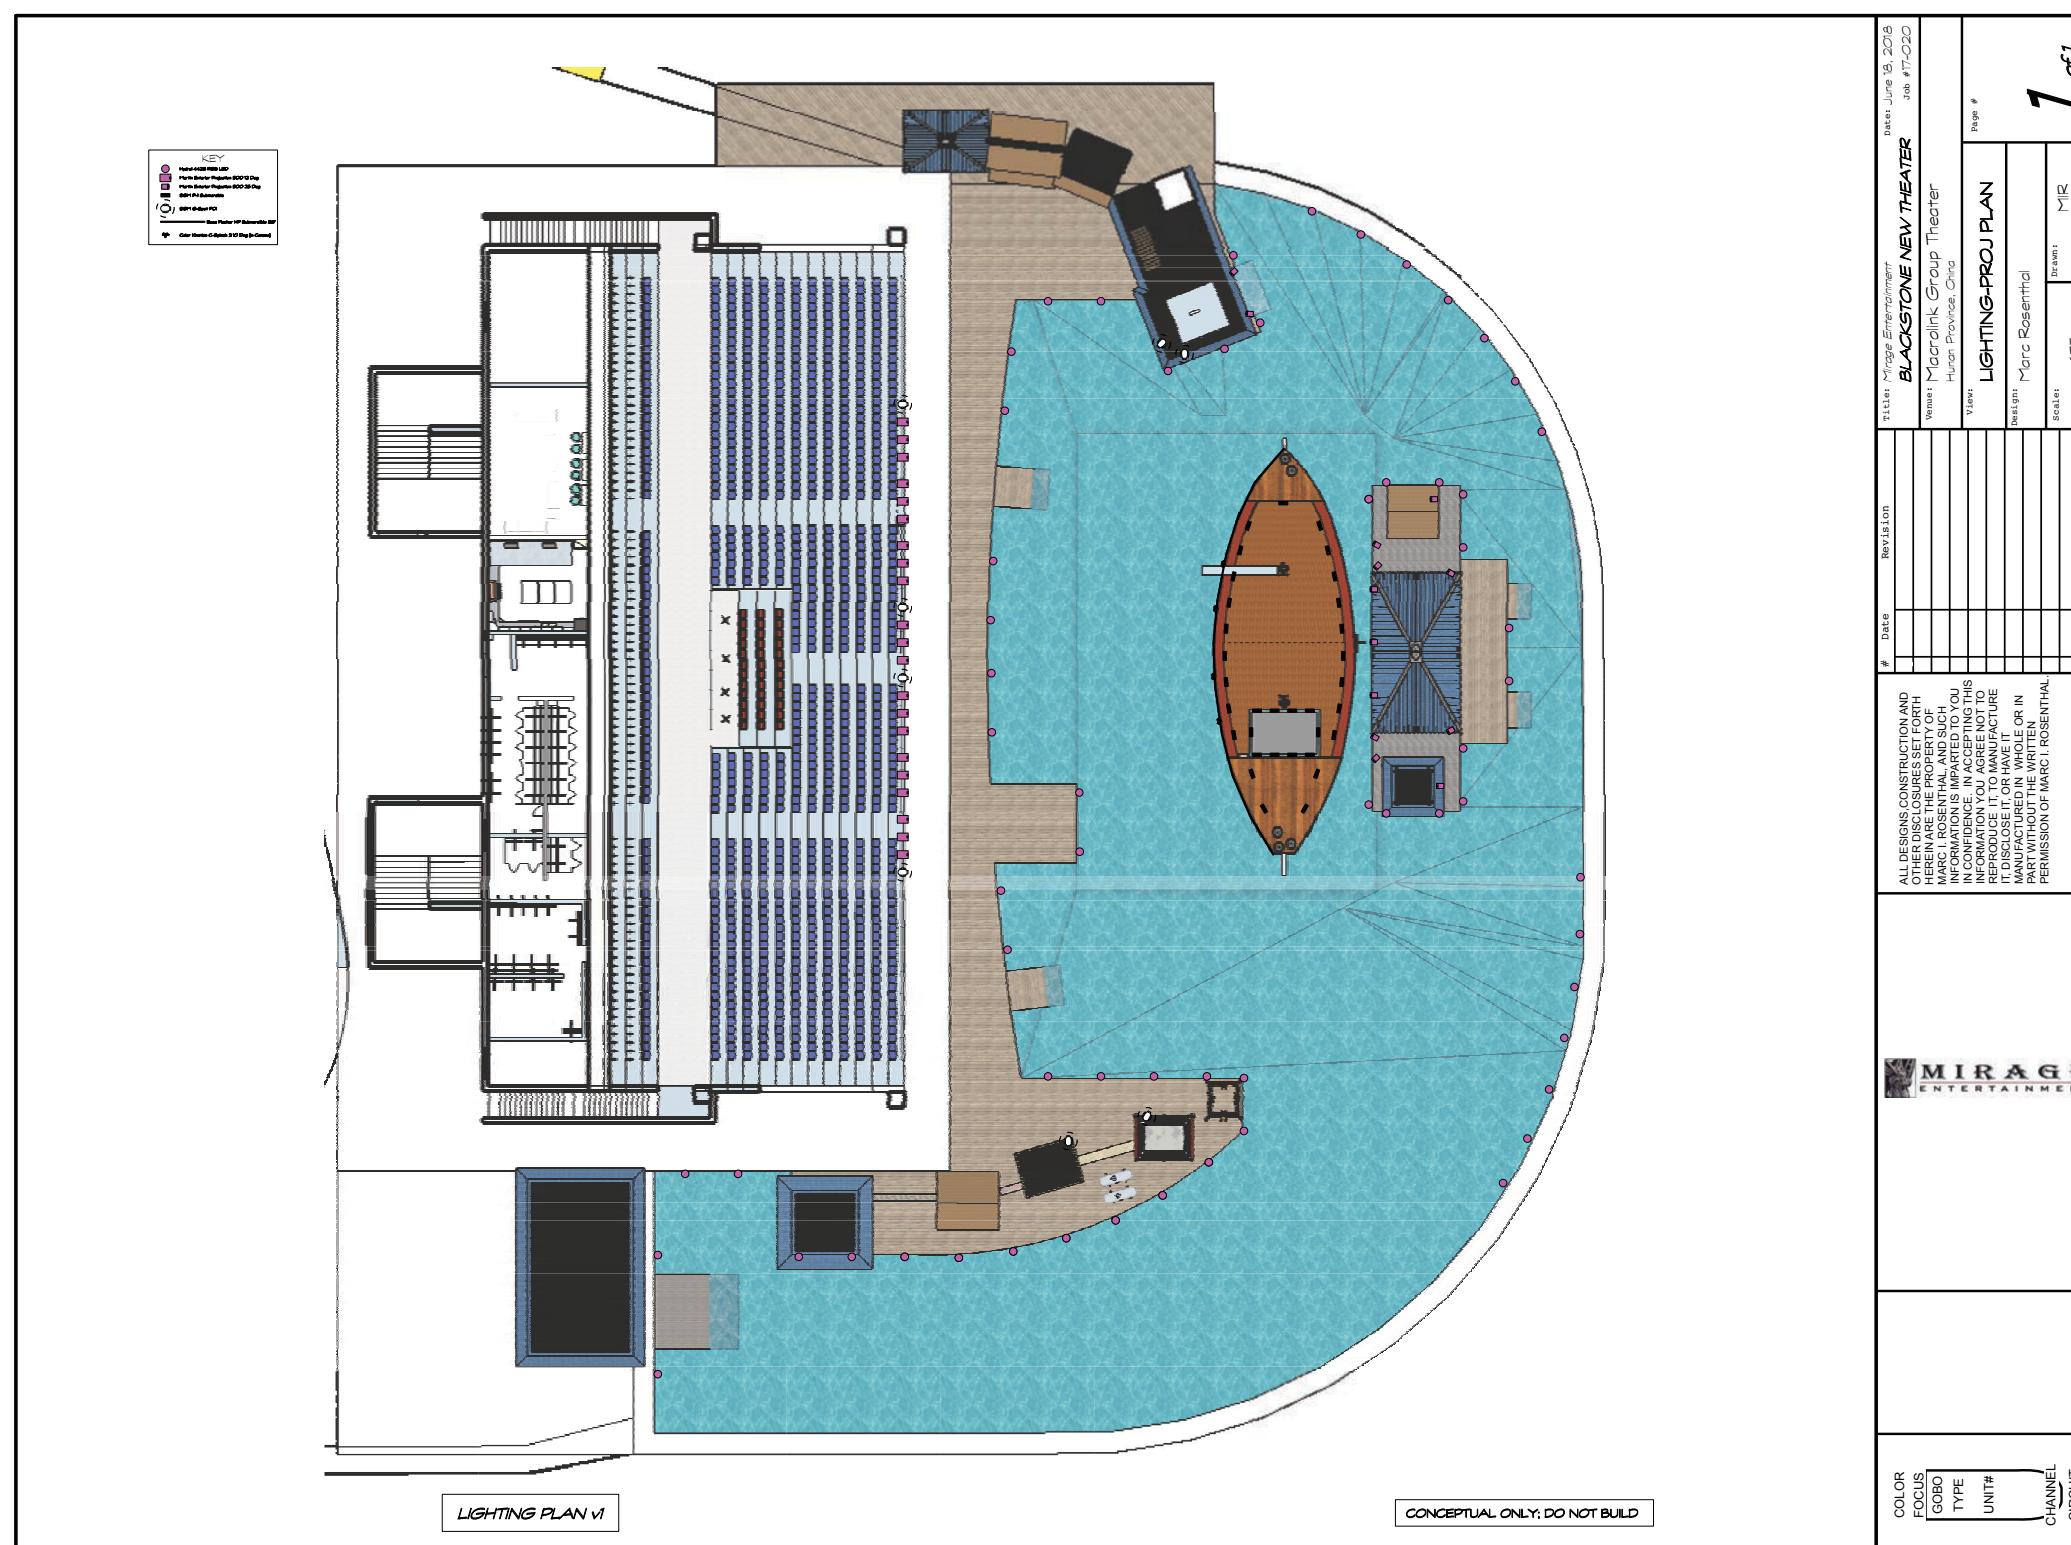



谢谢!!